




EXISTING COURTYARD ELEVATIONS

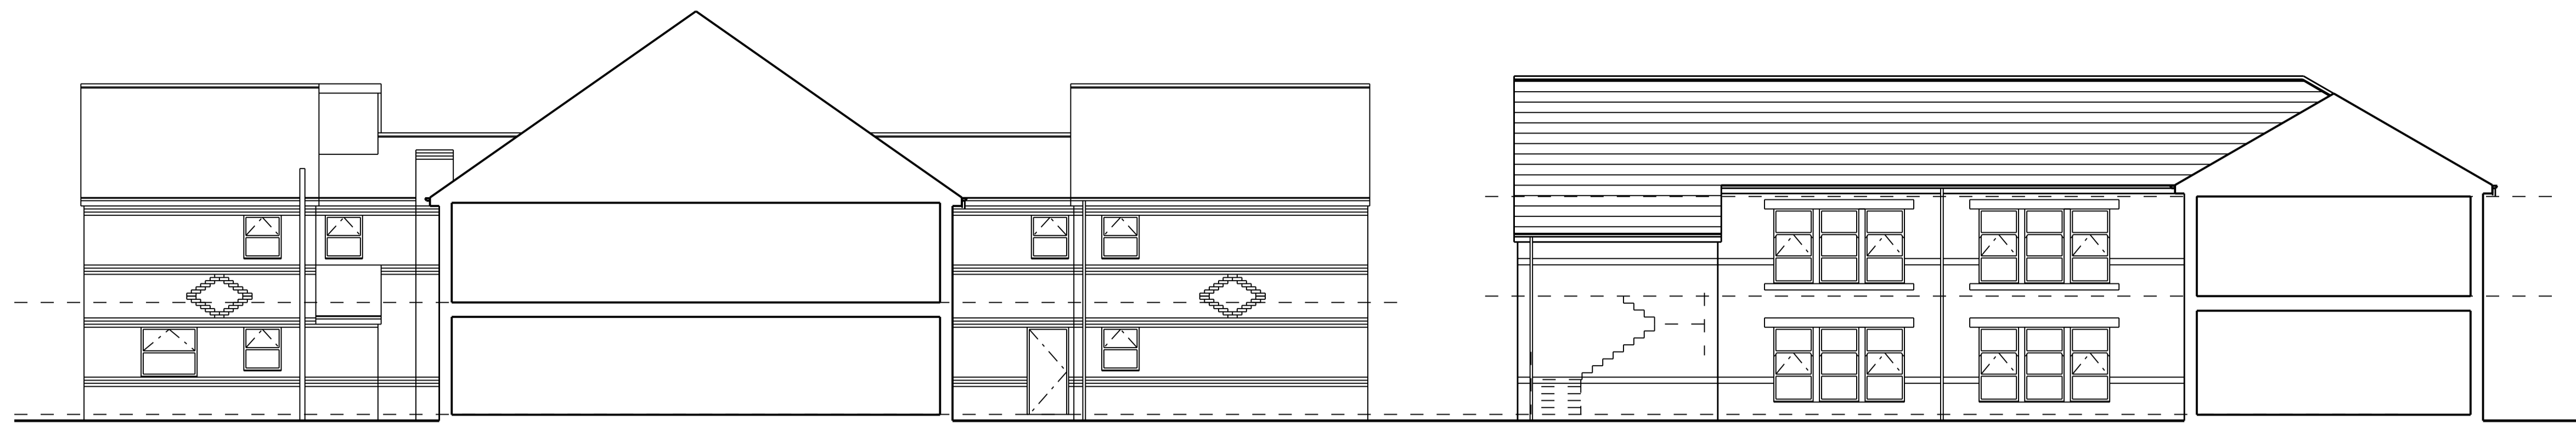

COURTYARD NORTH ELEVATION

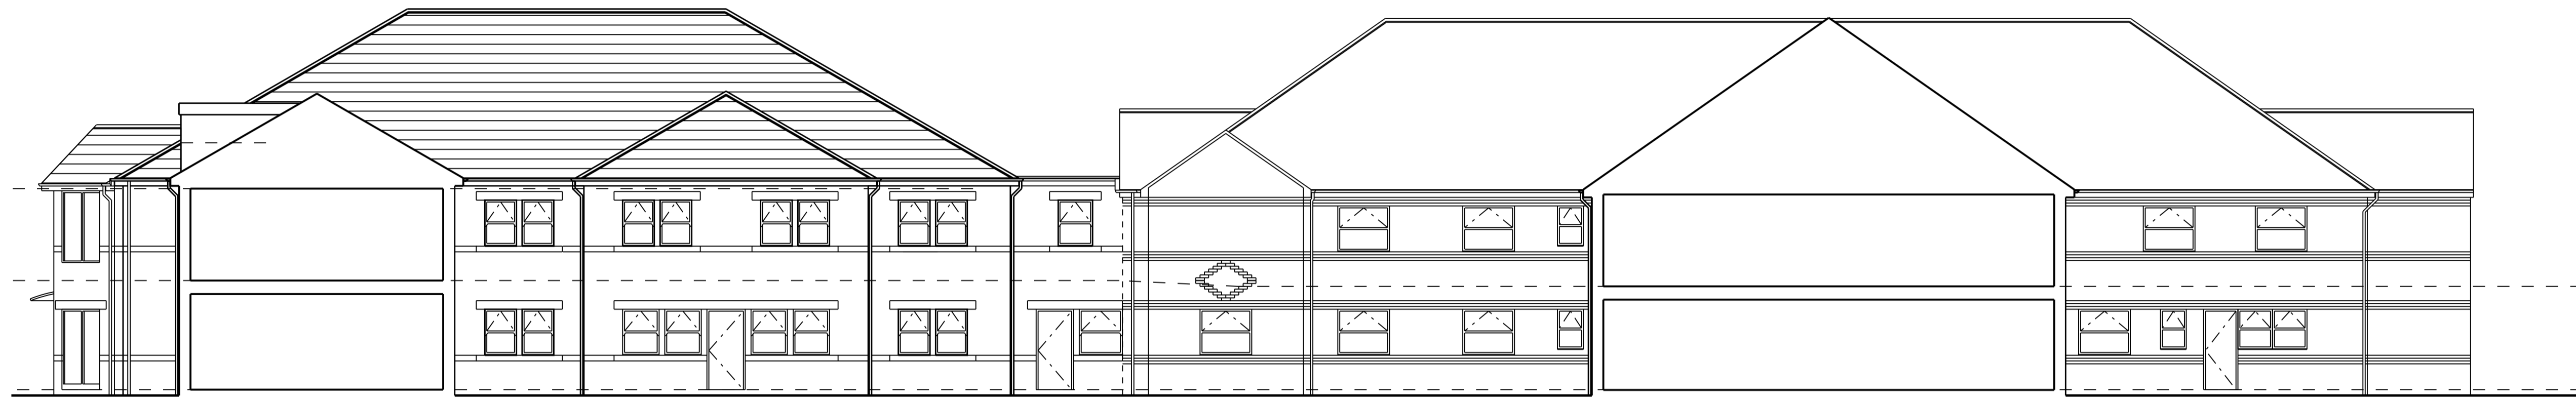

COURTYARD SOUTH ELEVATION

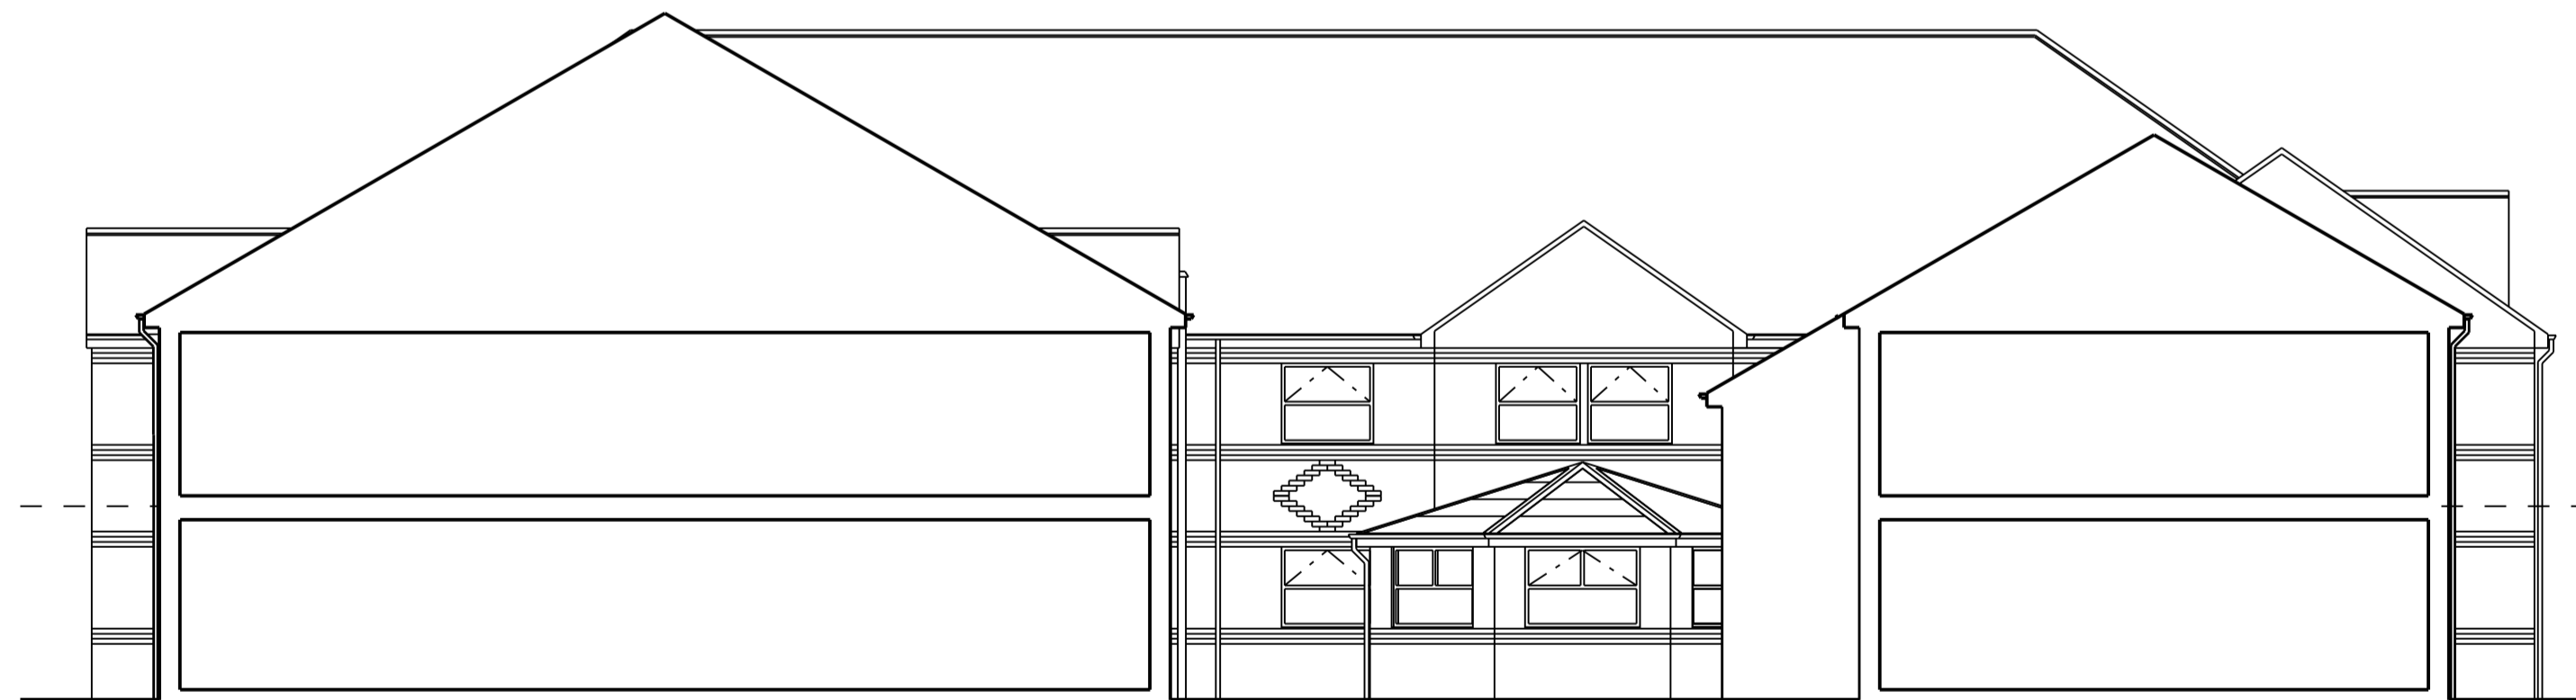

COURTYARD WEST ELEVATION



COURTYARD EAST ELEVATION

REVISION DATE / DESCRIPTION

REVISION	NORTH
----------	-------

STAGE PLANNING


PROJECT
 PROPOSED EXTENSION AND
 INTERNAL ALTERATIONS @
 WINDSOR CARE HOME
 VICTORIA ROAD, HEBBURN,
 NE31 1YQ.

DRAWING
 EXISTING
 COURTYARD ELEVATIONS

PROJECT NO. 2890	DRAWING NO. C-08	REVISION
DATE ARP.15	SCALES 1:100@A1 1:200@A3	DRAWN BY

MARIO MINCHELLA ARCHITECTS LTD

SWALLOW HOUSE
 1/5, PARSONS ROAD
 WASHINGTON
 THINE AND WEAR
 NE37 1EZ
 T: 0191 4151339
 W: WWW.M-M-A.NET
 E: INFO@M-M-A.NET

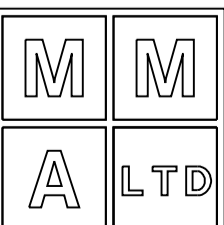

THIS DRAWING IS
 COPYRIGHT OF
 MARIO MINCHELLA ARCHITECTS
 LIMITED

NOT TO BE SCALED
 ALL DIMENSIONS TO
 BE CHECKED ON SITE