




SOUTH ELEVATION

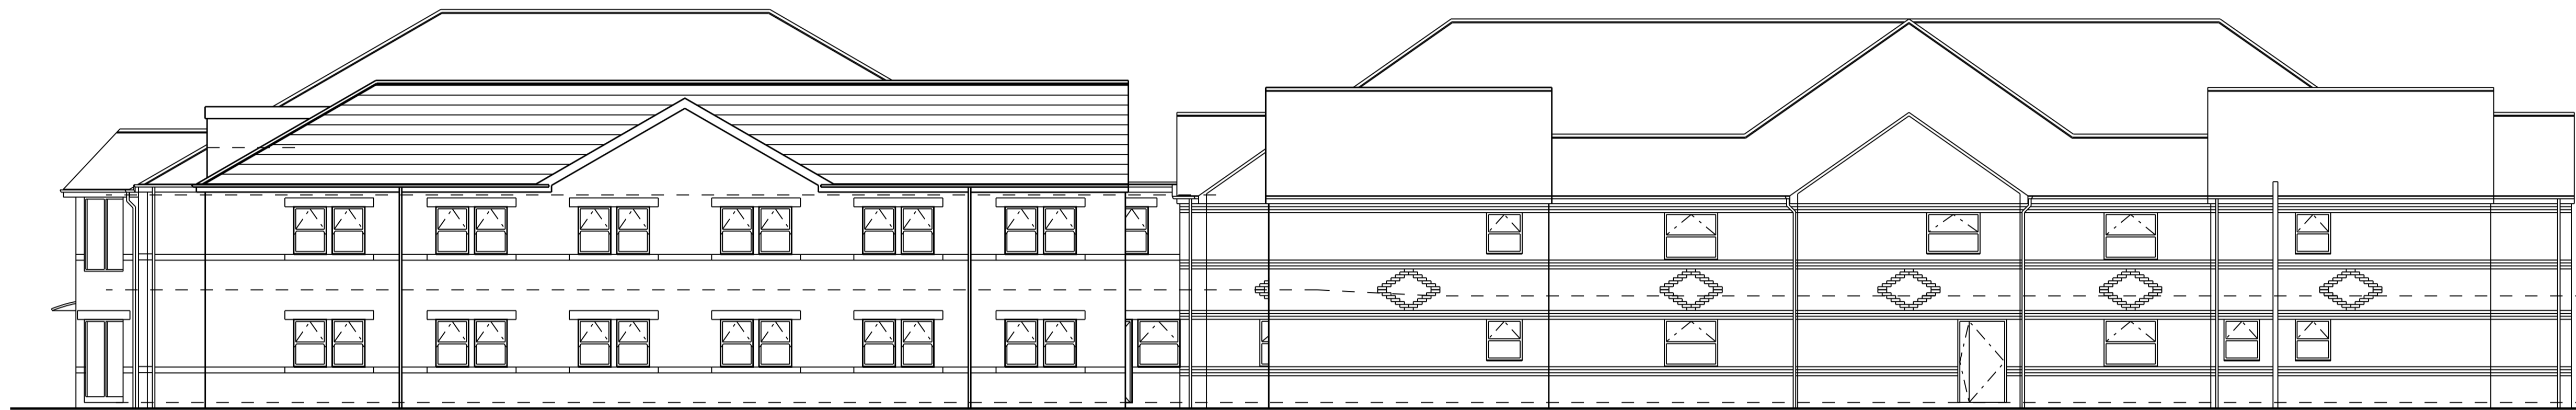

NORTH ELEVATION

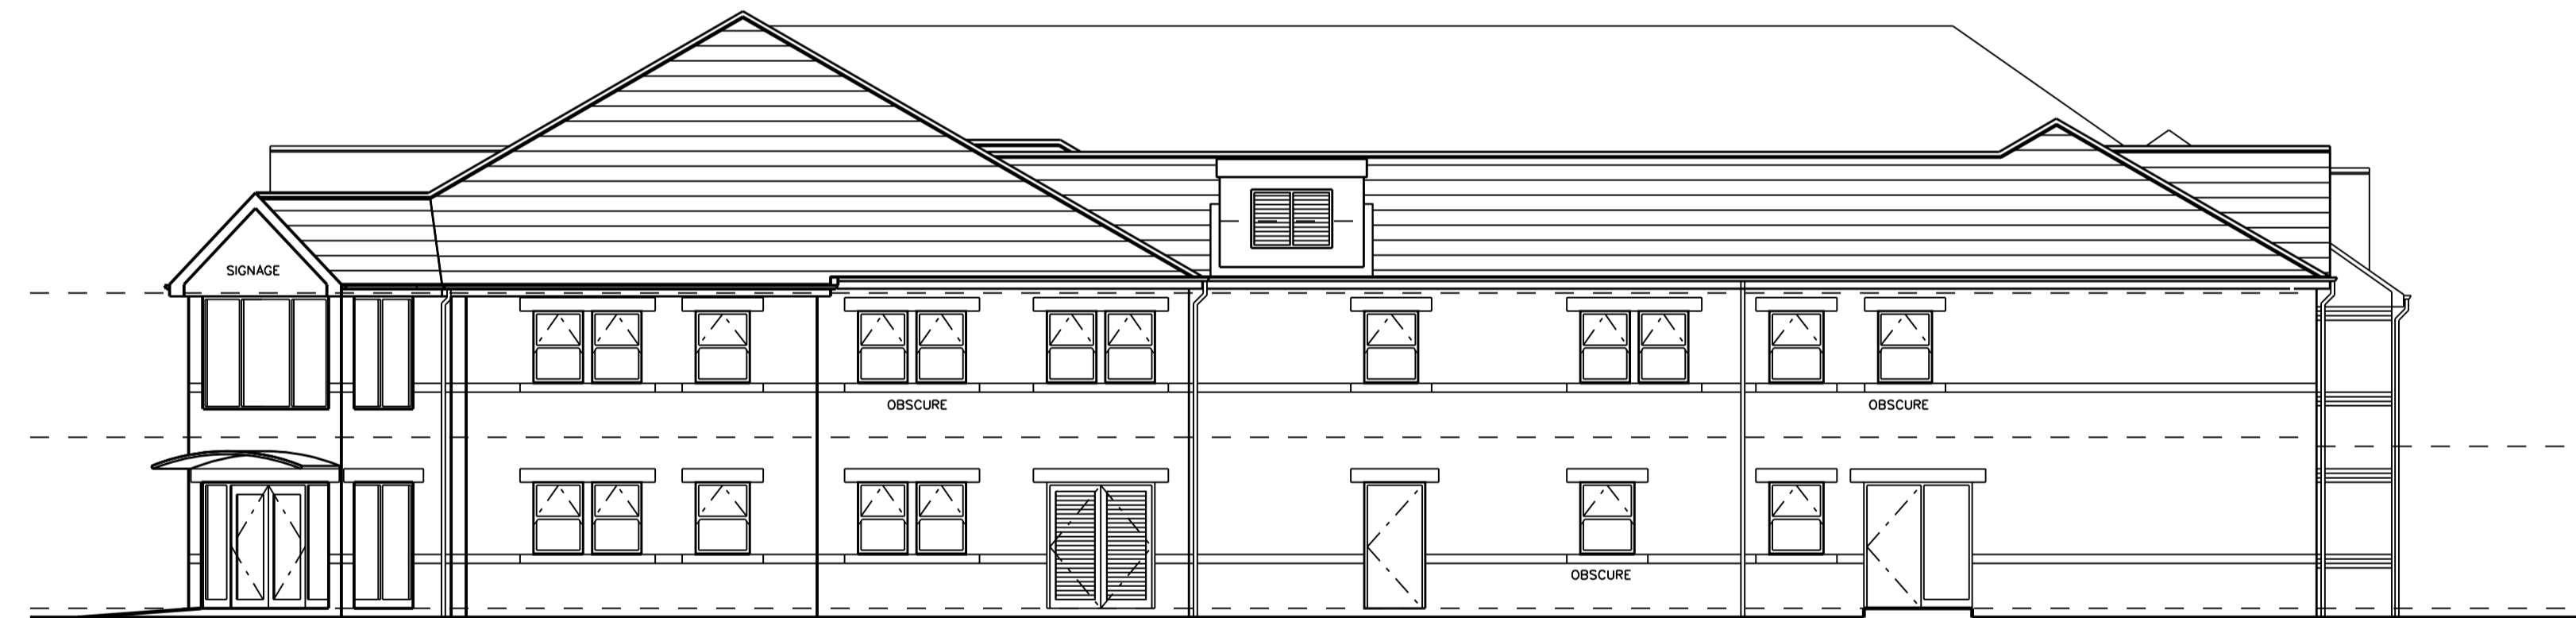

EAST ELEVATION

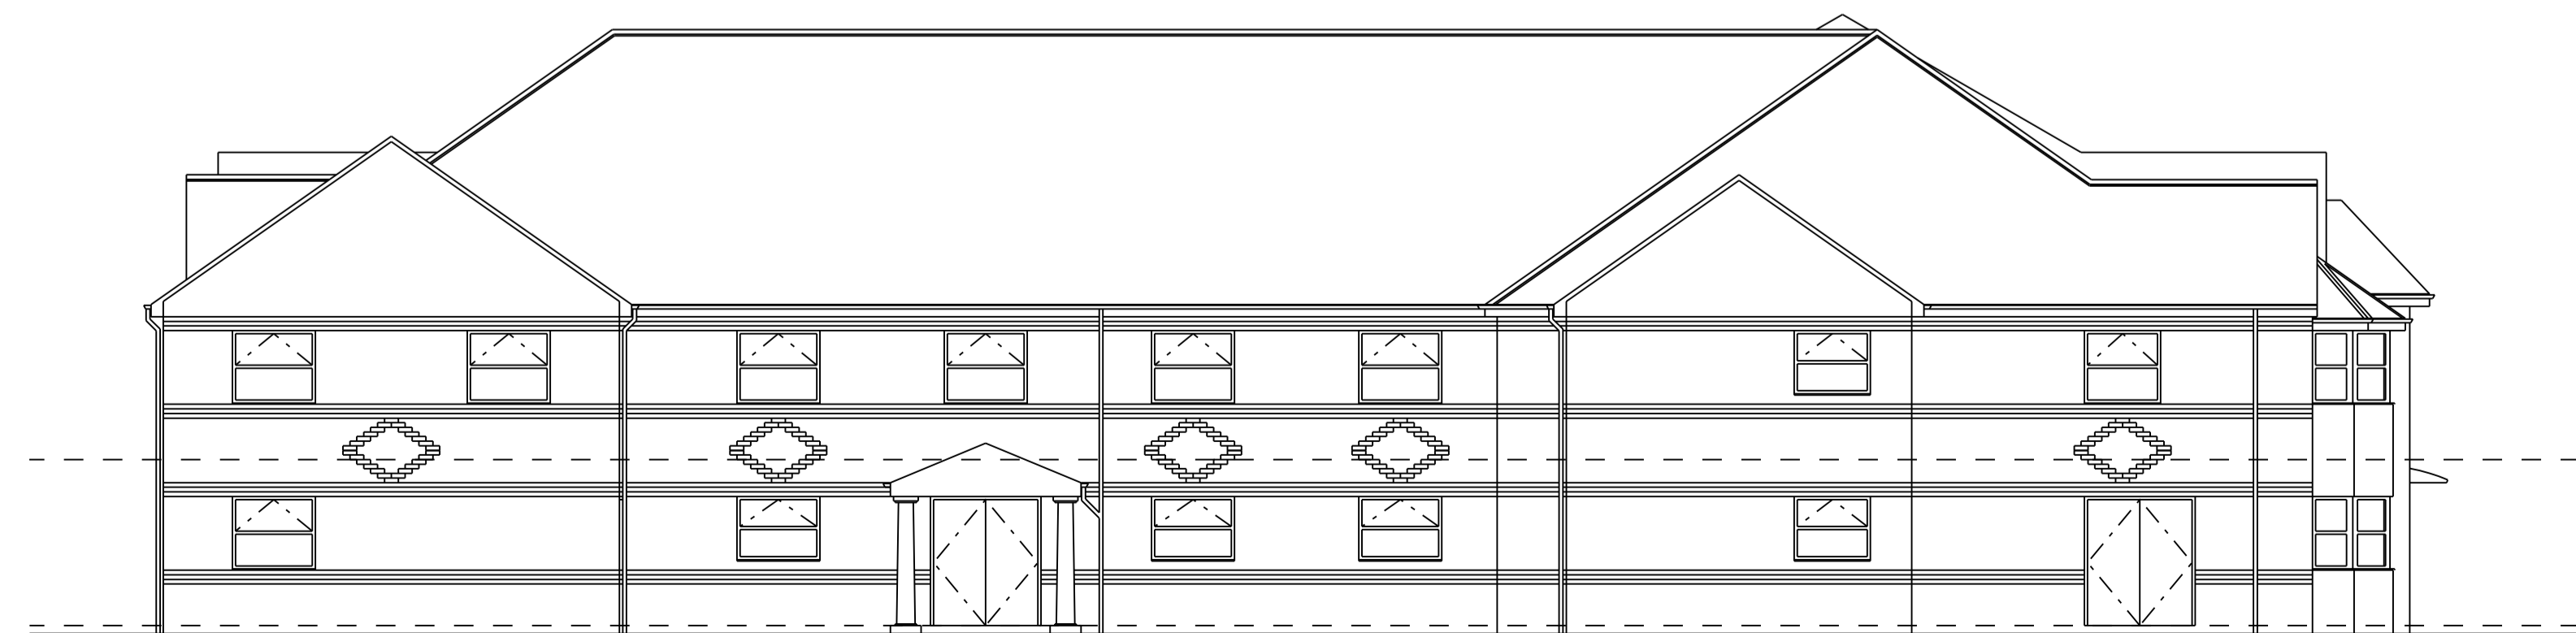

WEST ELEVATION

REVISION	NORTH
----------	-------

STAGE PLANNING

PROJECT  
PROPOSED EXTENSION AND  
INTERNAL ALTERATIONS @  
WINDSOR CARE HOME  
VICTORIA ROAD, HEBBURN,  
NE31 1YQ.


DRAWING  
EXISTING ELEVATIONS

PROJECT NO. 2890	DRAWING NO. C-07	REVISION
---------------------	---------------------	----------

DATE APR '15	SCALES 1:100 @ A1 1:200 @ A3	DRAWN BY
-----------------	------------------------------------	----------

MARIO MINCHELLA ARCHITECTS LTD

SWALLOW HOUSE  
1/5, PARSONS ROAD  
WASHINGTON  
TYNE AND WEAR  
NE37 1EZ  
T: 0191 4151339  
W: WWW.M-M-A.NET  
E: INFO@M-M-A.NET

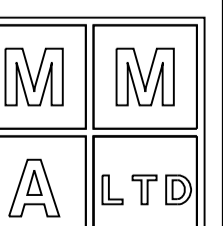

THIS DRAWING IS  
COPYRIGHT OF  
MARIO MINCHELLA ARCHITECTS  
LIMITED

NOT TO BE SCALED  
ALL DIMENSIONS TO  
BE CHECKED ON SITE