




DRAWN AT A3

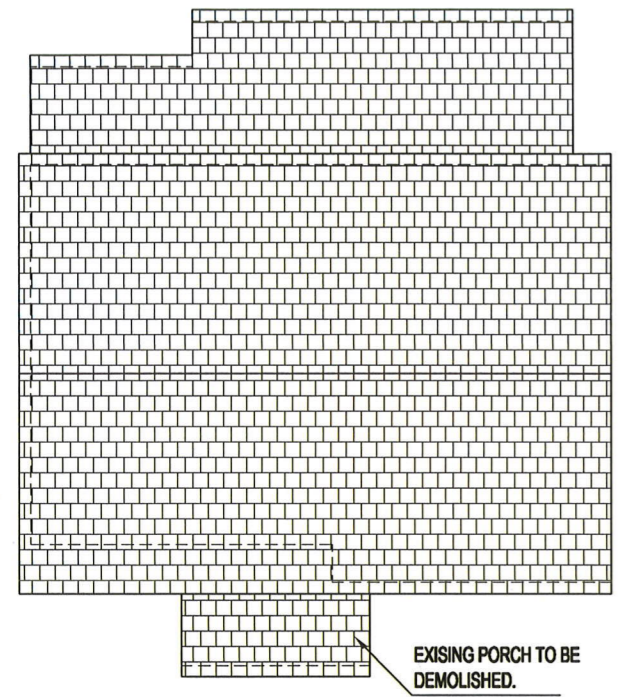


**EXISTING ROOF PLAN**  
SCALE 1:100

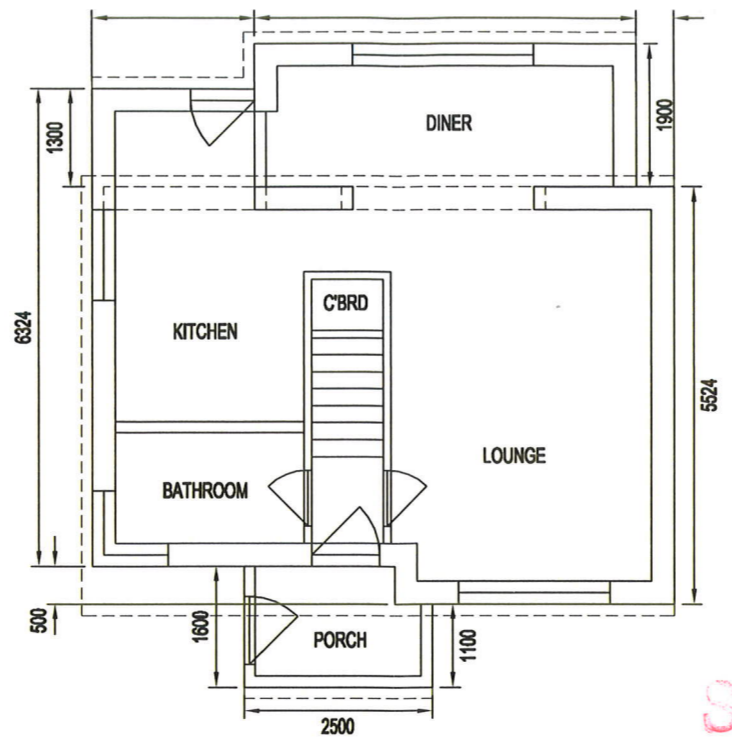


**EXISTING GROUND FLOOR PLAN**  
SCALE 1:100  
7200

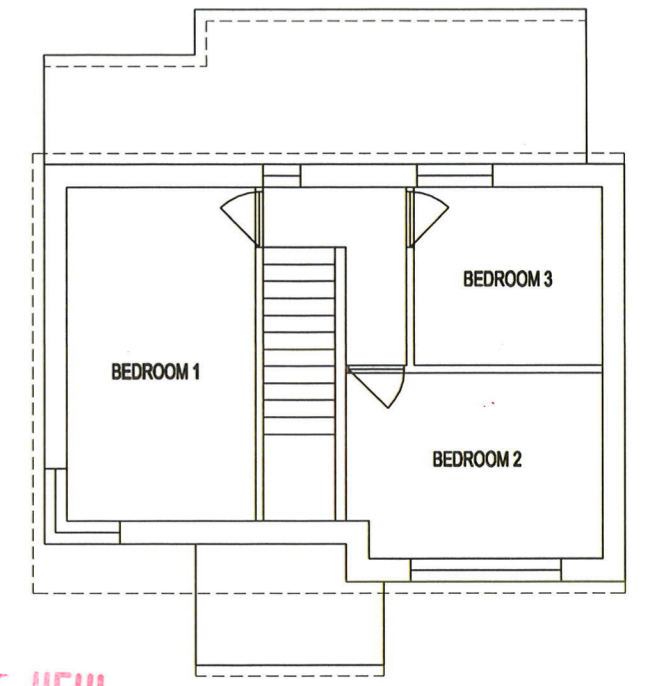



**EXISTING FIRST FLOOR PLAN**  
SCALE 1:100

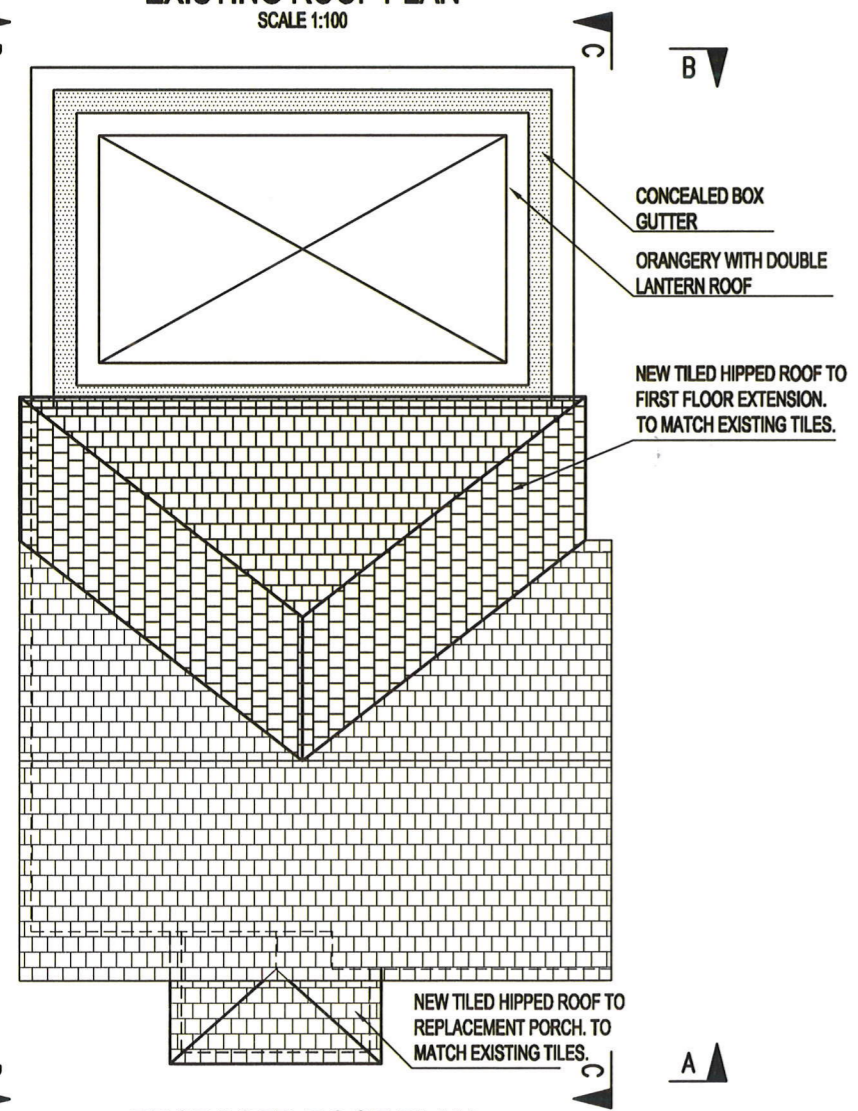

**PROPOSED ROOF PLAN**  
SCALE 1:100

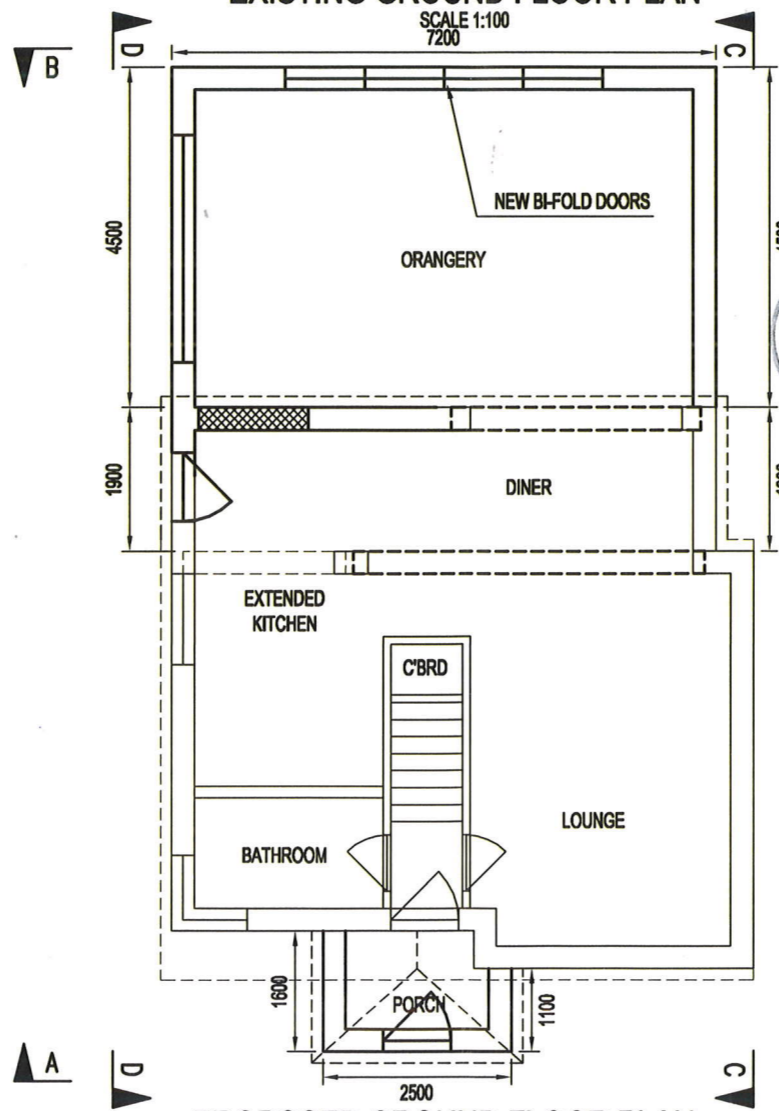

**PROPOSED GROUND FLOOR PLAN**  
SCALE 1:100

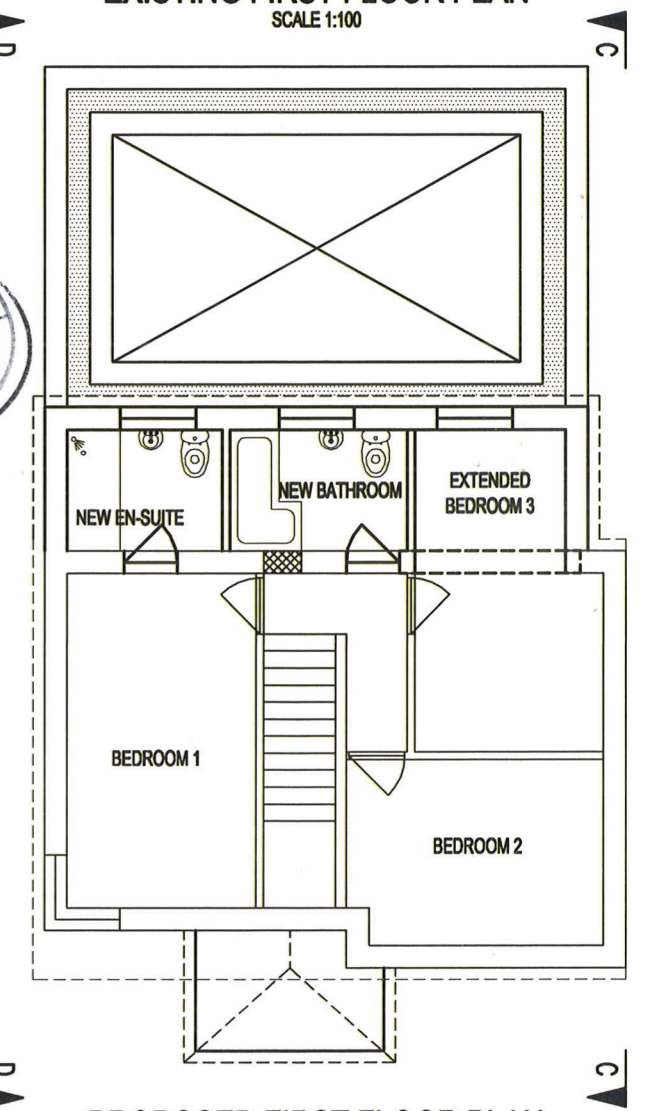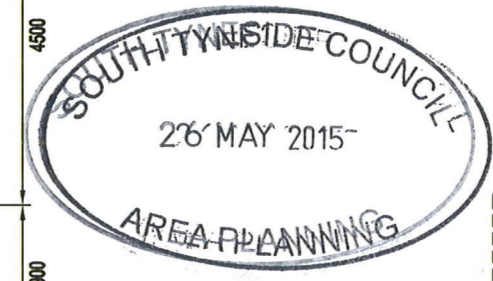

**PROPOSED FIRST FLOOR PLAN**  
SCALE 1:100

**DB DESIGN & DRAUGHTING**  
6 GREBE CLOSE  
SOUTH BEACH  
BLYTH  
NORTHUMBERLAND  
NE24 3QU

A3  
tel: 07751 437 991  
email: info.dbood@gmail.com  
website: http://www.wix.com/saveybaratt/db-design-draughting

CLIENT: MR MICHAEL HUTCHINSON  
271 ST VINCENT STREET  
SOUTH SHIELDS  
NE33 3BQ

PROJECT: PROPOSED FIRST FLOOR REAR  
EXTENSION, REAR SUNROOM &  
REPLACEMENT PORCH

DRG TITLE: EXISTING & PROPOSED PLANS

DRG No: 2015-002-003

REV	DATE	DESCRIPTION	DR	CHK	APP
B	23/05/15	ADDITIONAL DIMS. RENDER ADDED.	DB	DB	DB
A	29/04/15	ADDITIONAL BLOCK PLANS	DB	DB	DB
0	16/03/15	ORIGINAL	DB	DB	DB