




DRAWN AT A3

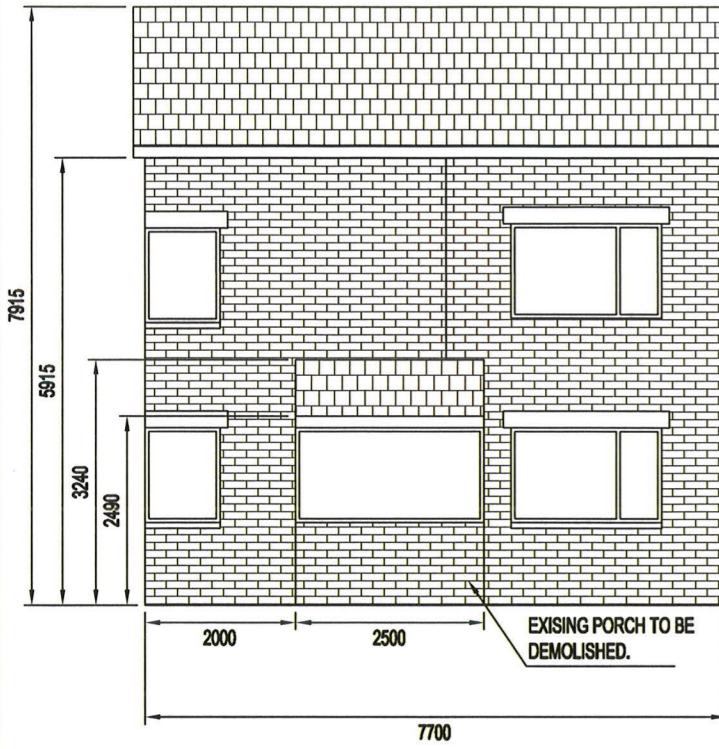


**EXISTING FRONT ELEVATION A-A**  
SCALE 1:100

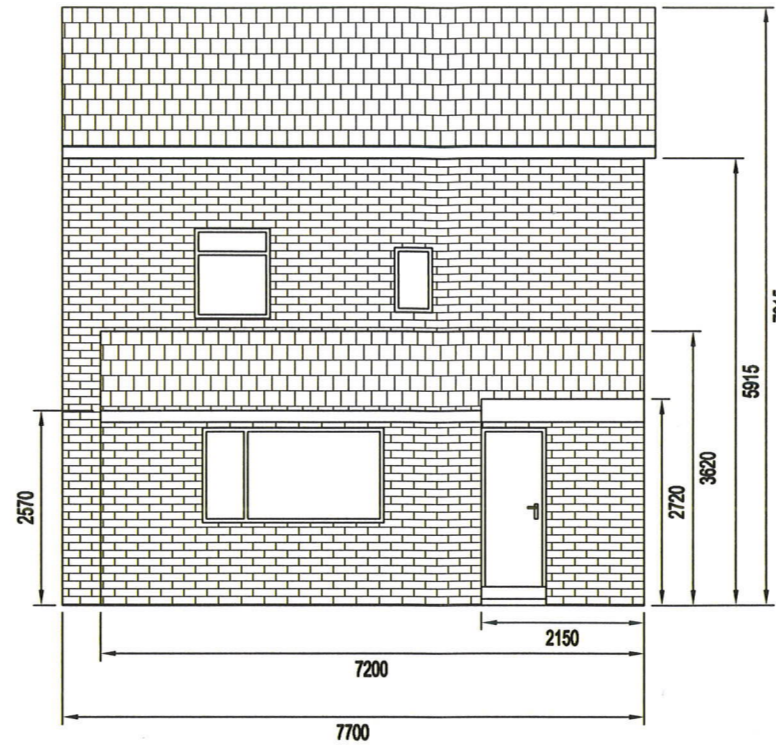

**EXISTING REAR ELEVATION B-B**  
SCALE 1:100

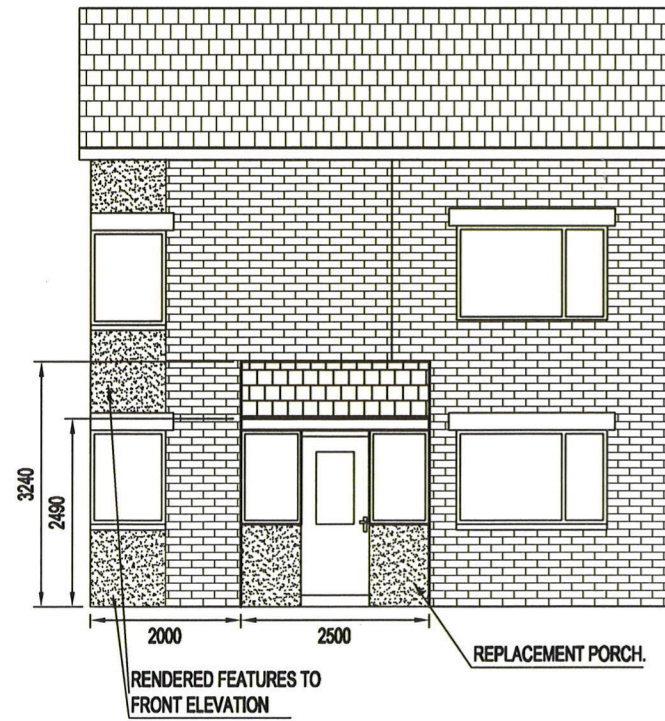

**PROPOSED FRONT ELEVATION A-A**  
SCALE 1:100

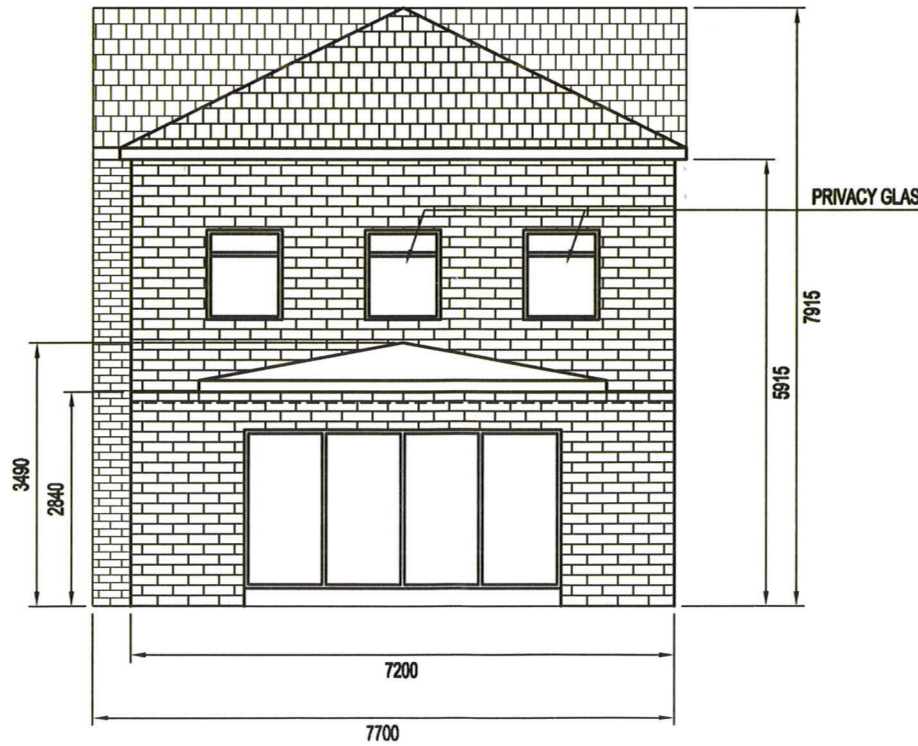

**PROPOSED REAR ELEVATION B-B**  
SCALE 1:100



ST0362 / 15 HFUL

**DB DESIGN & DRAUGHTING**  
6 GREBE CLOSE  
SOUTH BEACH  
BLYTH  
NORTHUMBERLAND  
NE24 3QU  
tel: 07751 437 991  
email: info.dbd@gmail.com  
web: www.dbd.co.uk

CLIENT: MR MICHAEL HUTCHINSON  
271 ST VINCENT STREET  
SOUTH SHIELDS  
NE33 3BQ

PROJECT: PROPOSED FIRST FLOOR REAR  
EXTENSION, REAR SUNROOM &  
REPLACEMENT PORCH

DRG TITLE: EXISTING & PROPOSED ELEVATIONS

DRG No: 2015-002-004

REV	DATE	DESCRIPTION	DR	CHK	APP
B	23/05/15	ADDITIONAL DIMS. RENDER ADDED.	DB	DB	DB
A	29/04/15	ADDITIONAL BLOCK PLANS	DB	DB	DB
0	16/03/15	ORIGINAL	DB	DB	DB