



PROJECT NUMBER 1002	SCALE 1:100 @ A0
DRAWING NUMBER AL 101 0002	DATE 16.04.14
DRAWN BY CM	CHECKED BY CWP
REVISION	NORTH


REVISION	DATE AND DESCRIPTION

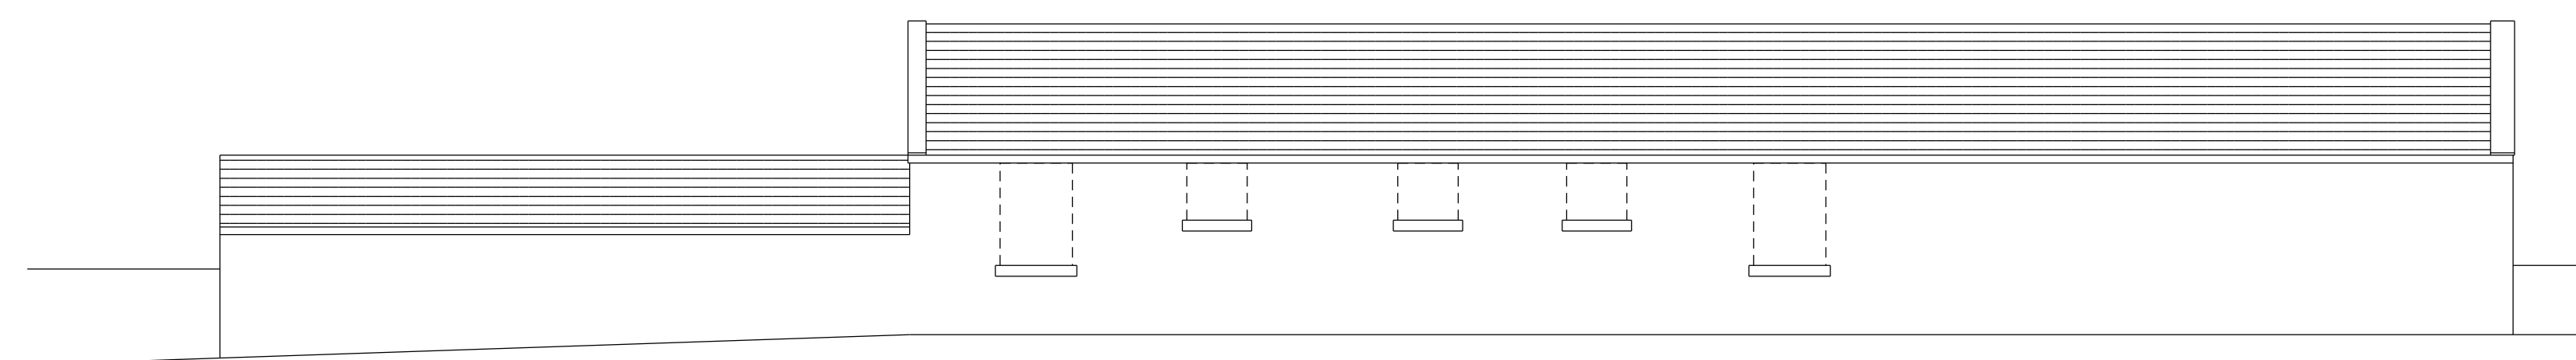


UNIT 2 / 3 REAR ELEVATION

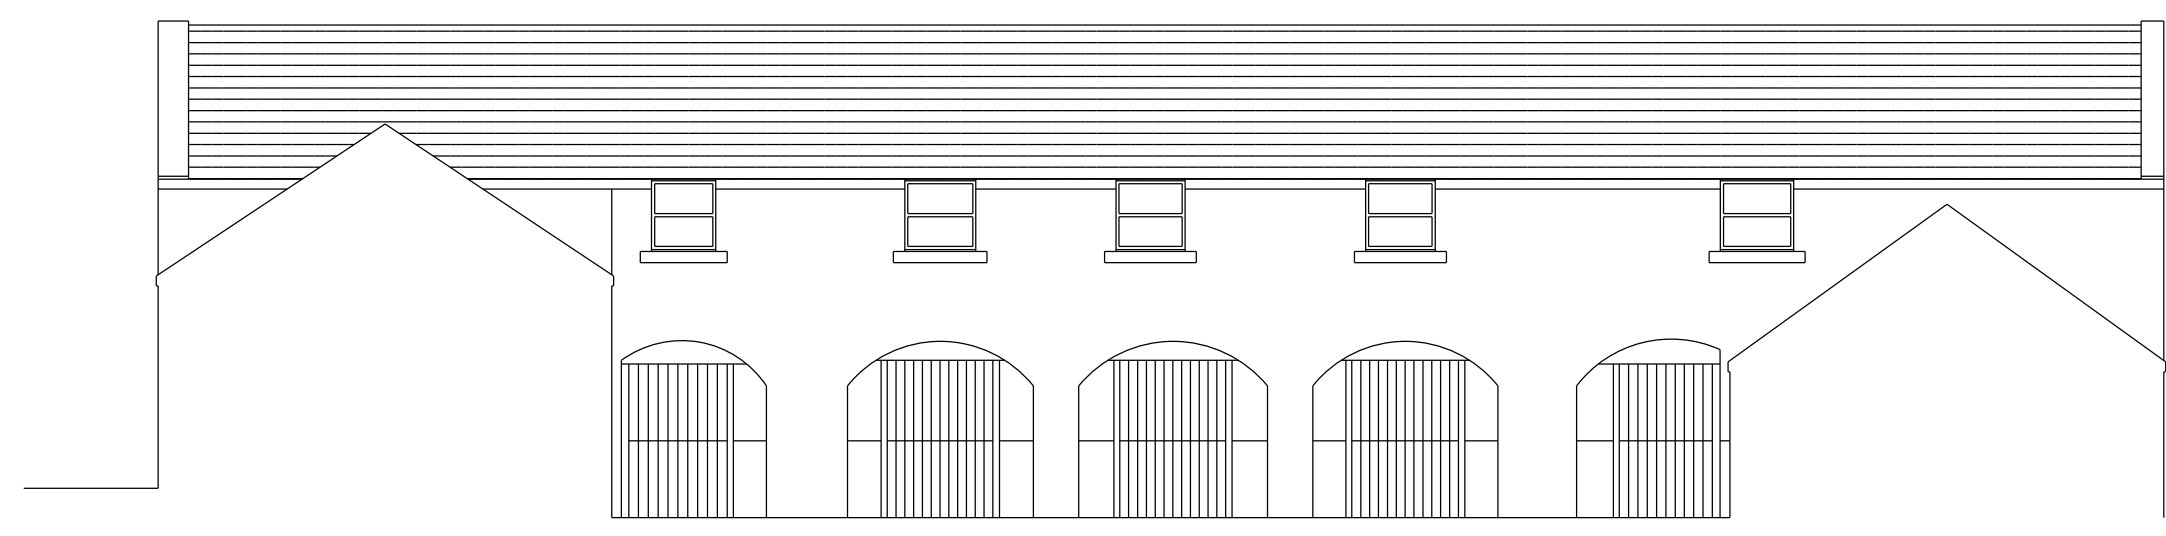


UNIT 2 INTERNAL COURTYARD ELEVATION

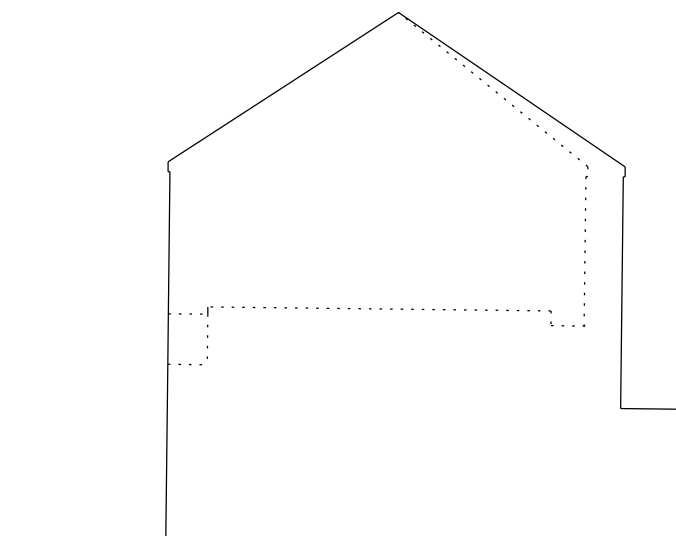


Elevation J

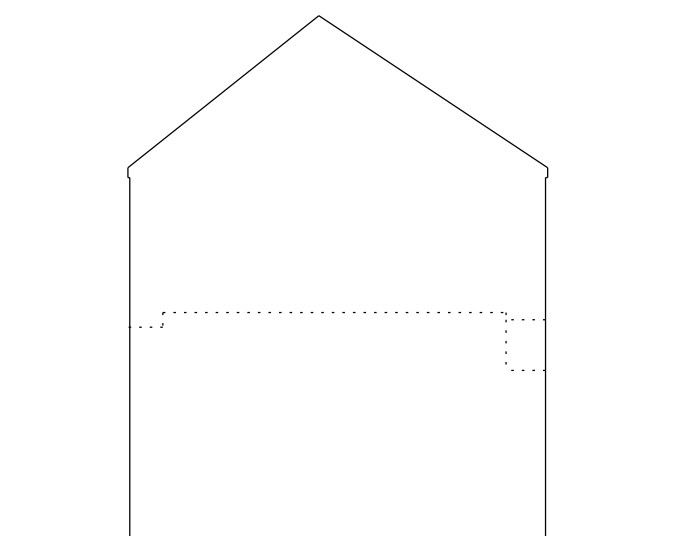


Elevation C

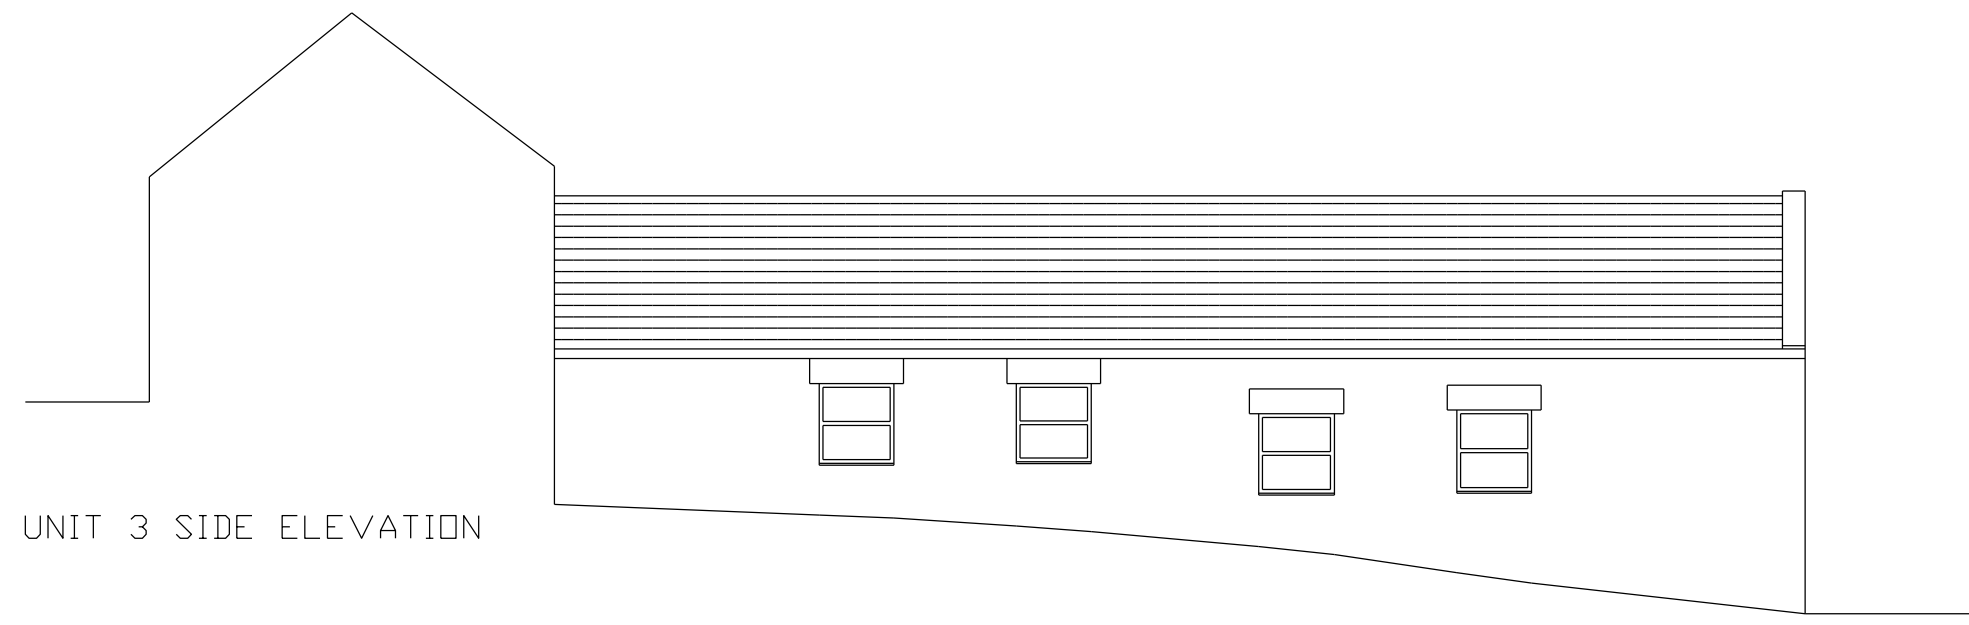


UNIT 3 SIDE ELEVATION

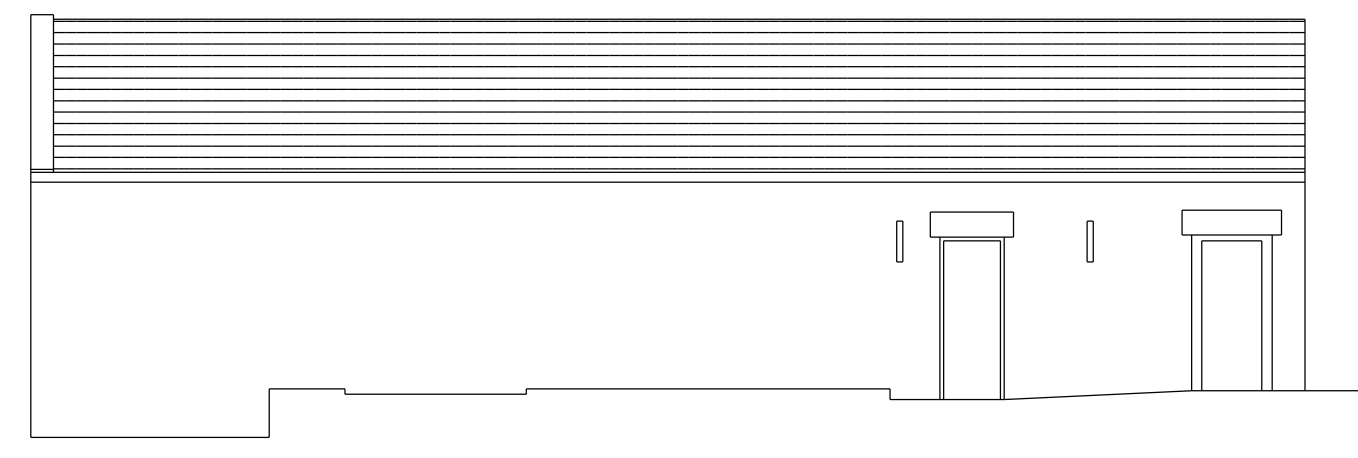


UNIT 3 SIDE ELEVATION

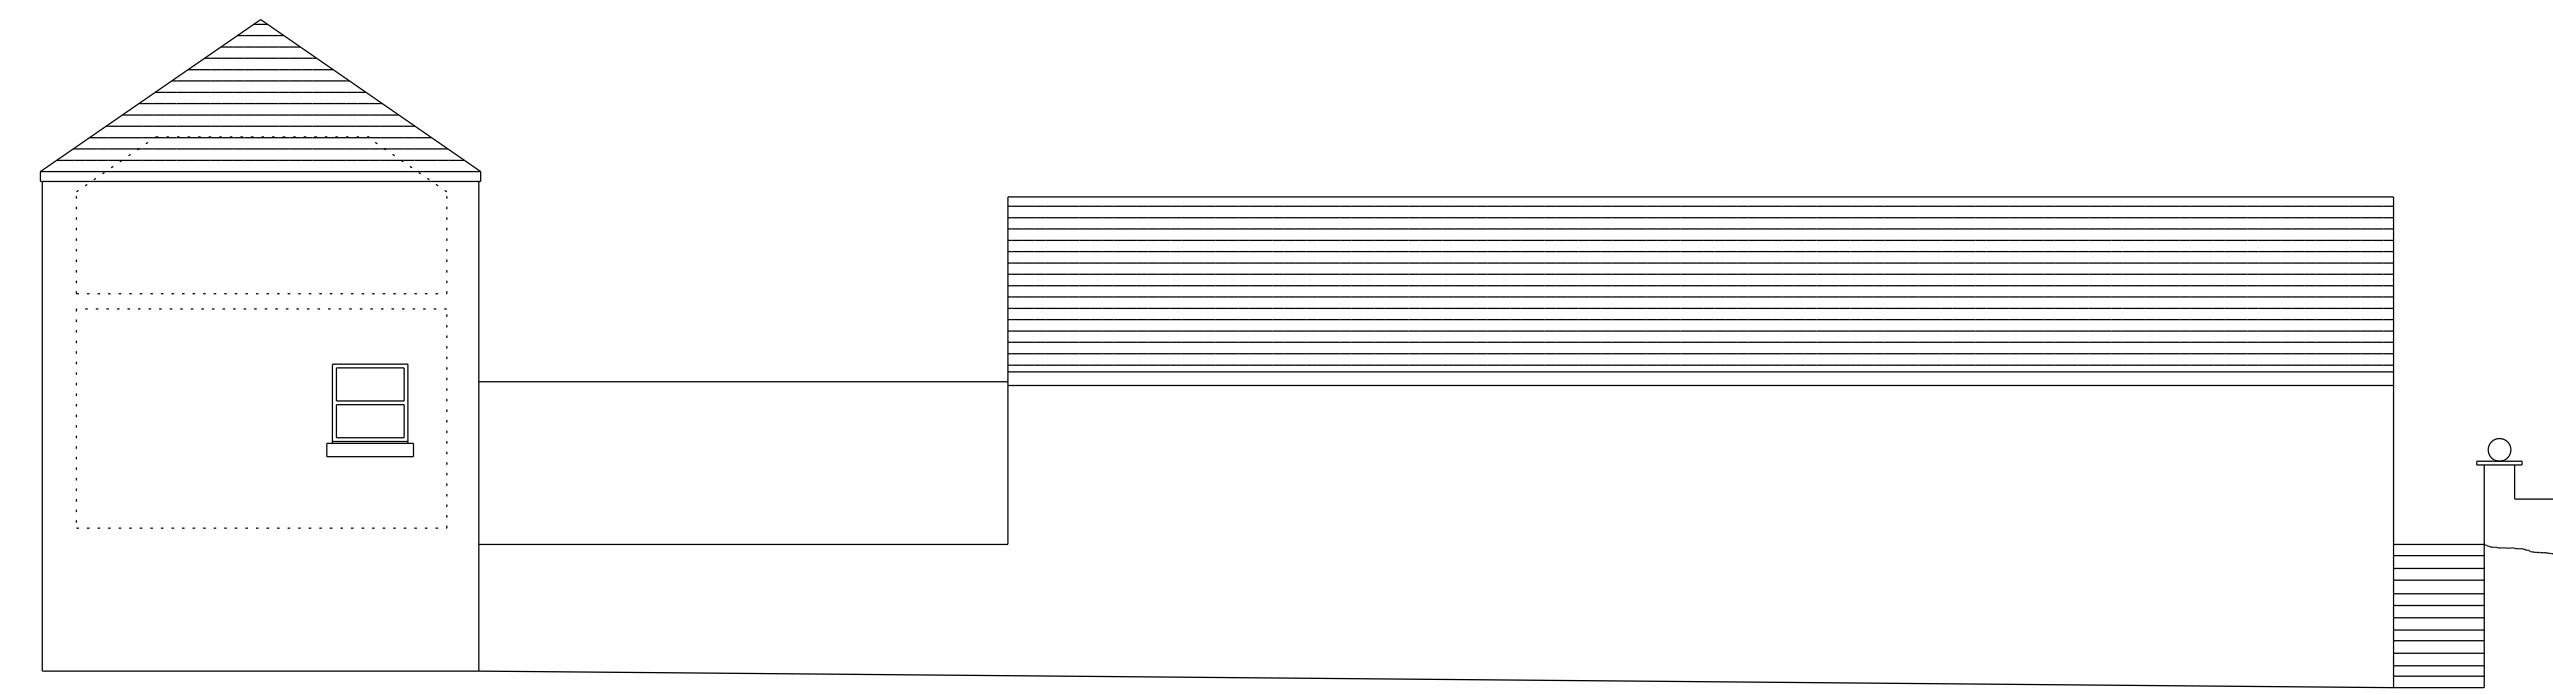

Elevation D

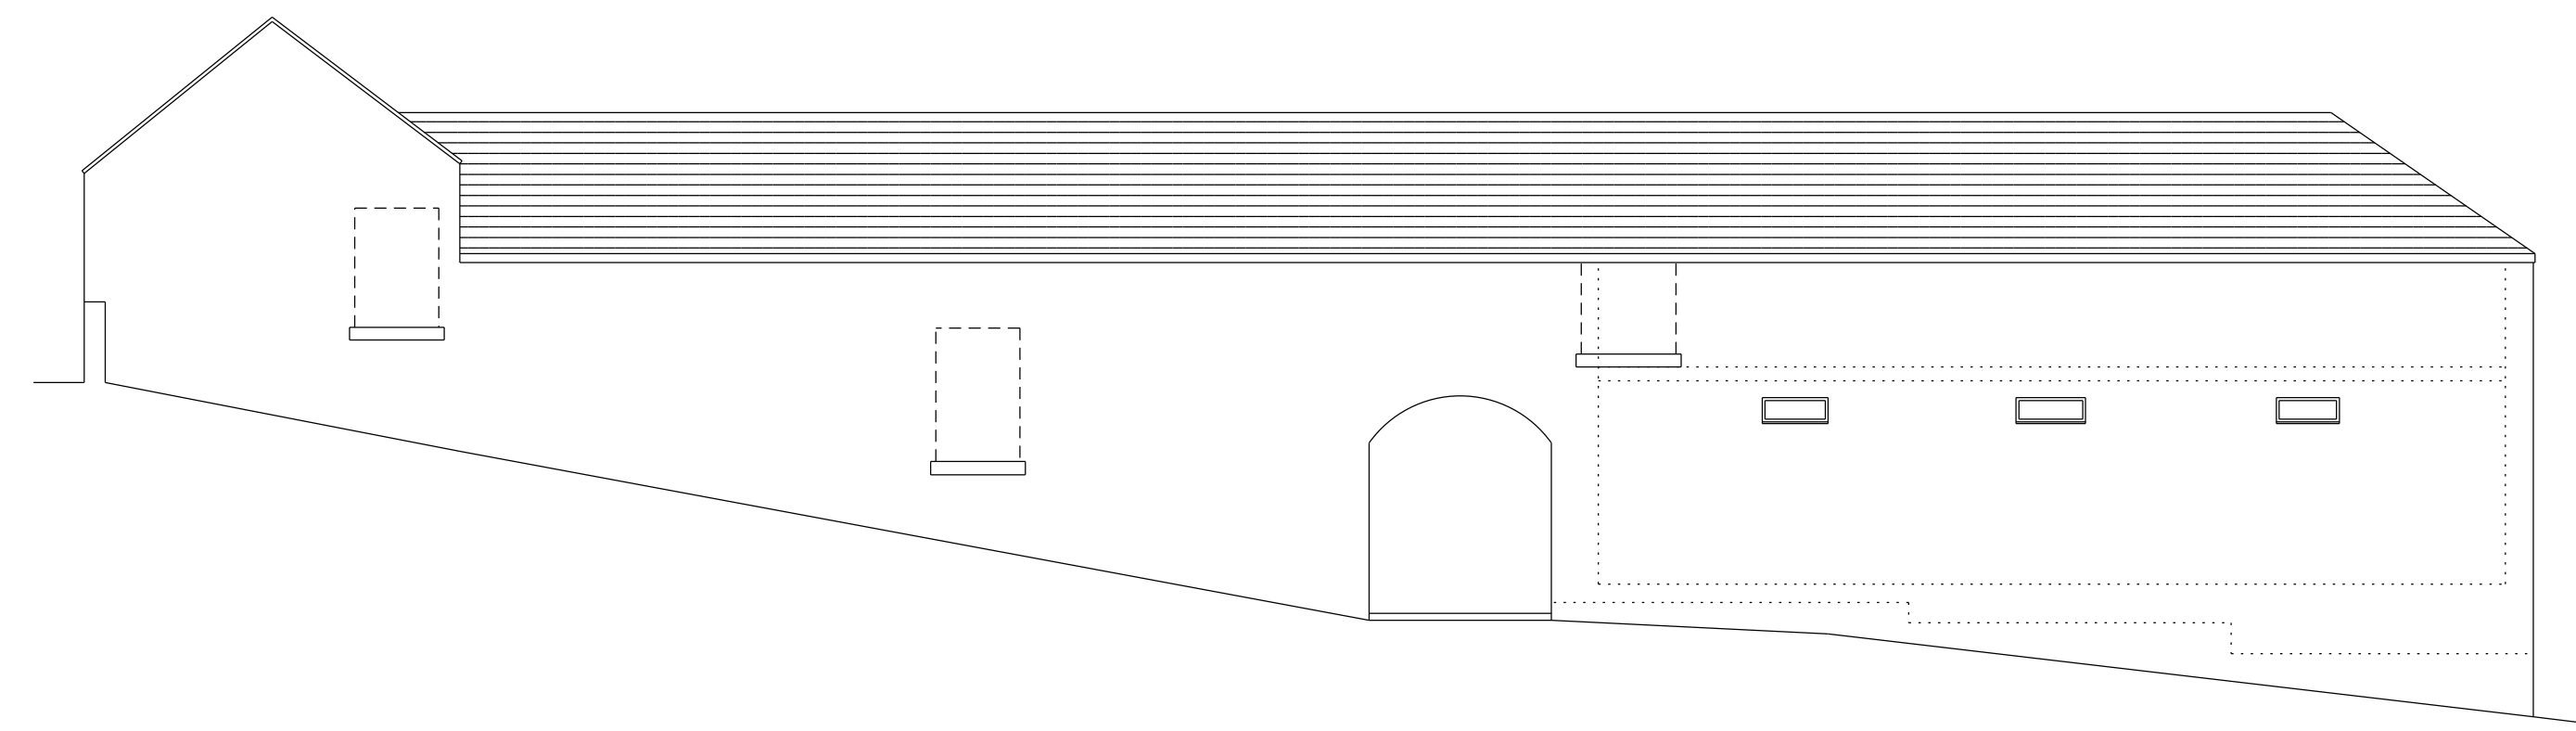

UNIT 1 SIDE ELEVATION

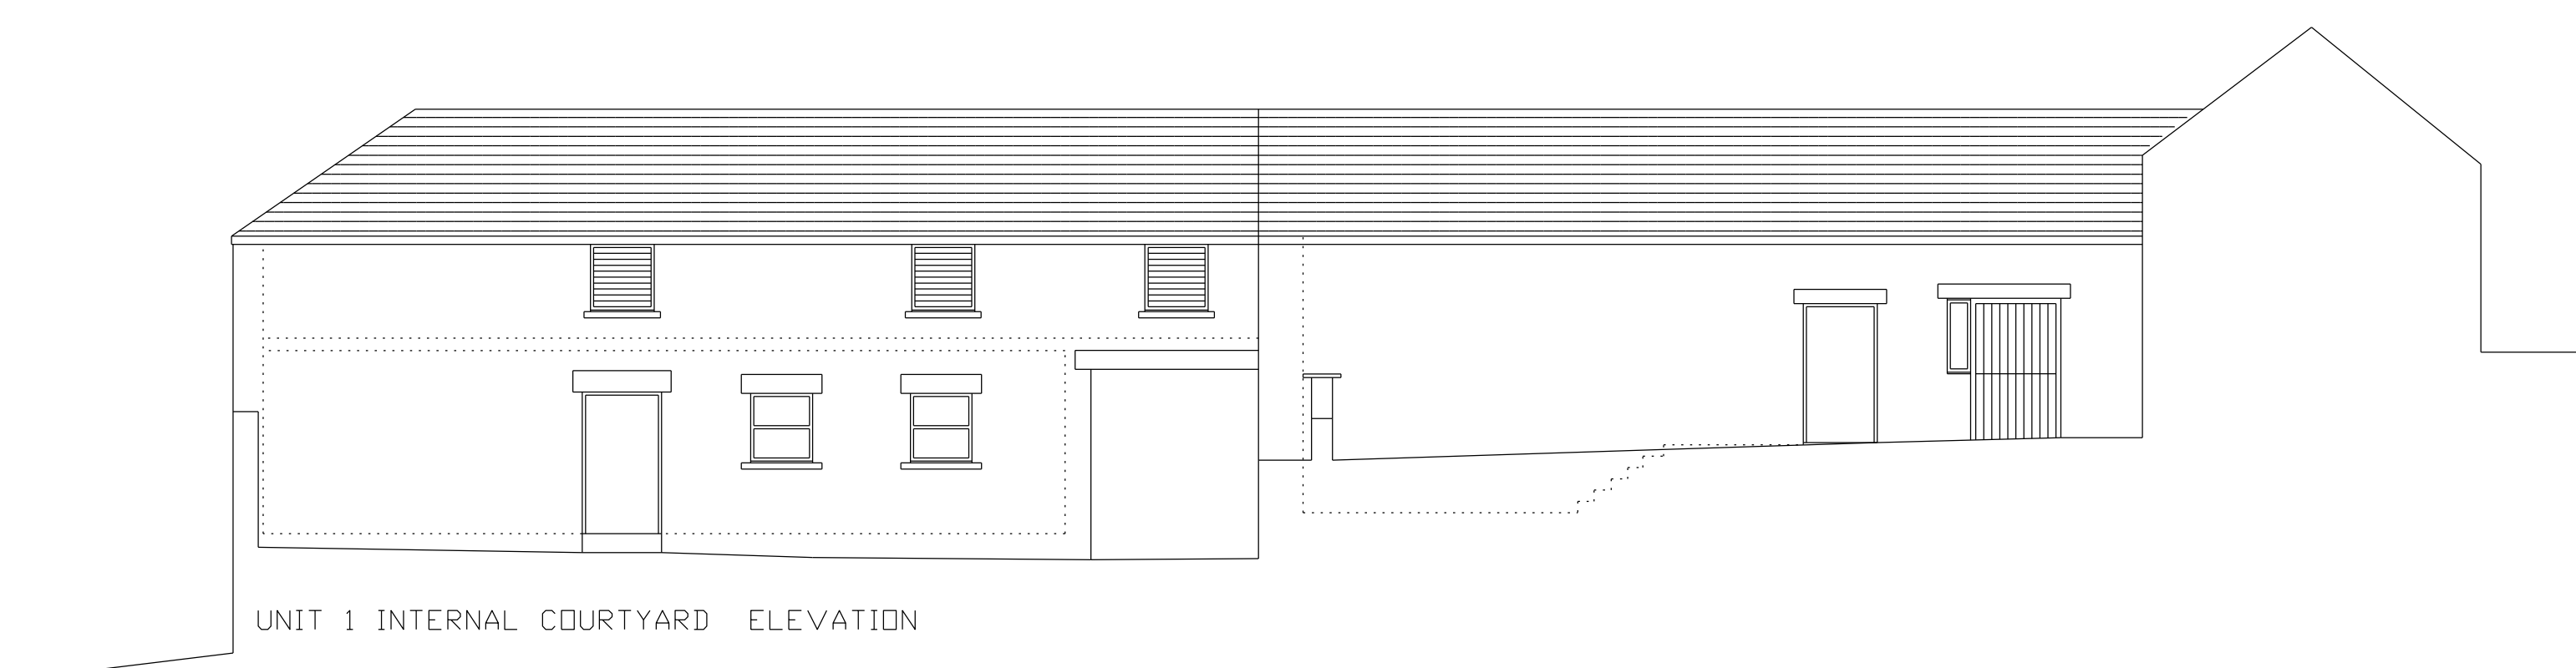


UNIT 1 INTERNAL COURTYARD ELEVATION




HOUSE FRONT ELEVATION




HOUSE REAR ELEVATION

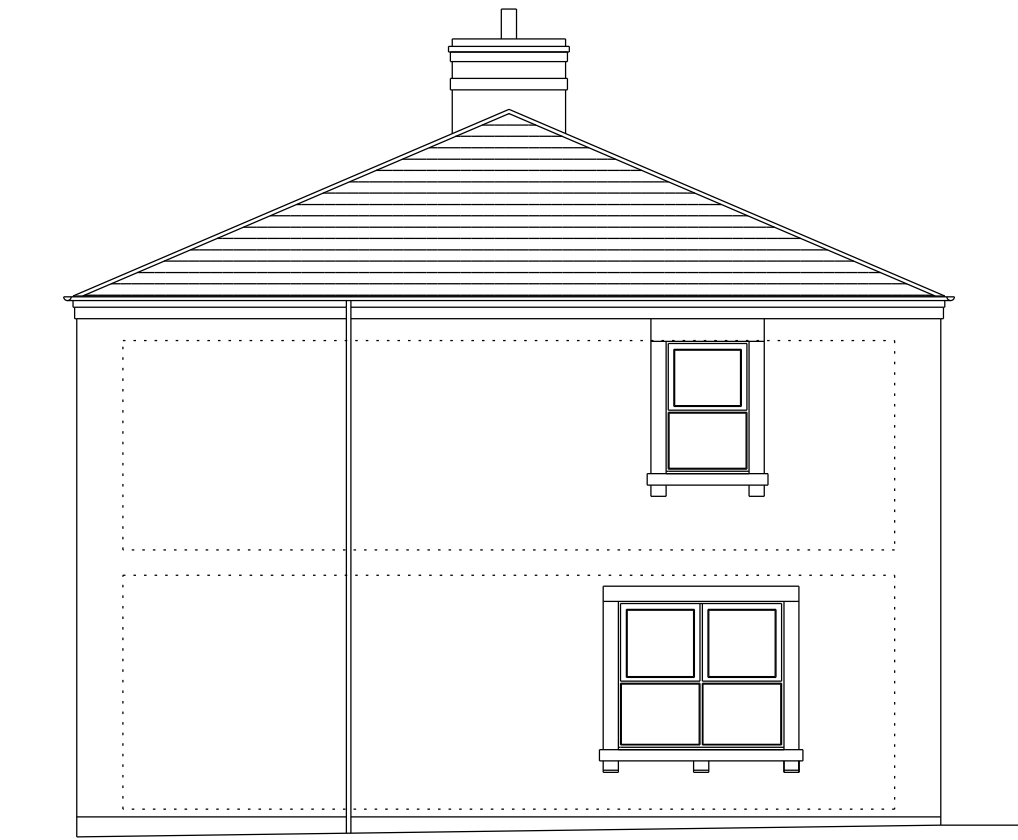


HOUSE SIDE ELEVATION

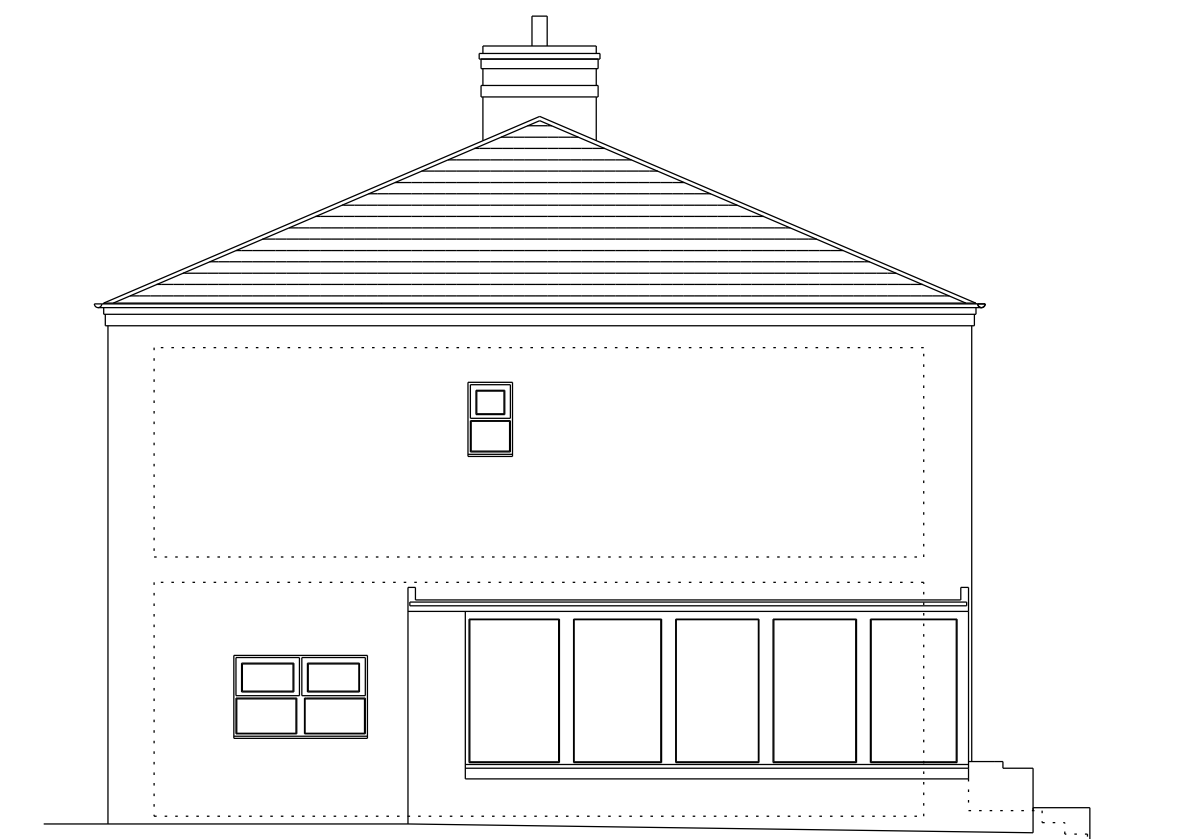


HOUSE SIDE ELEVATION

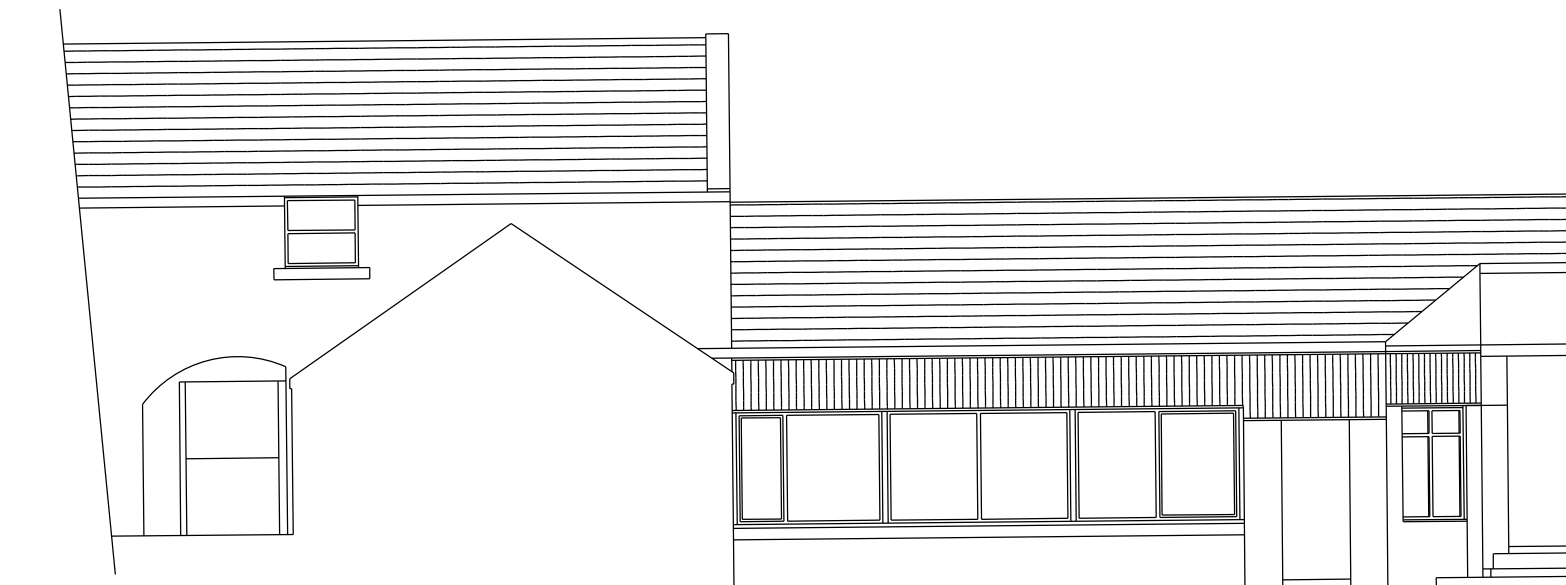


UNIT 3 FRONT ELEVATION

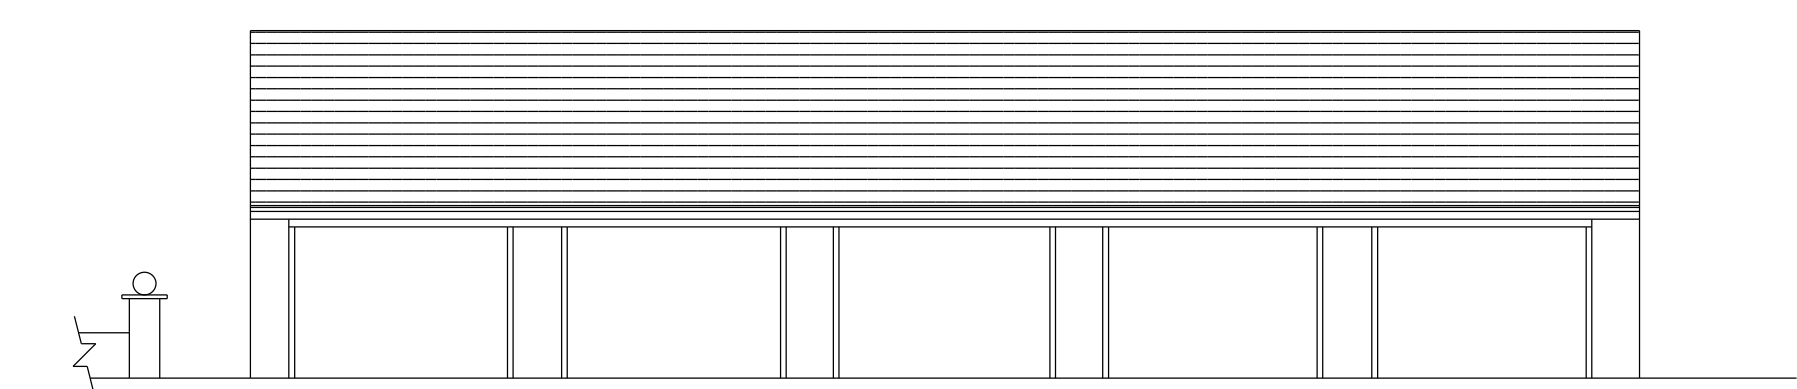

GARAGE FRONT ELEVATION

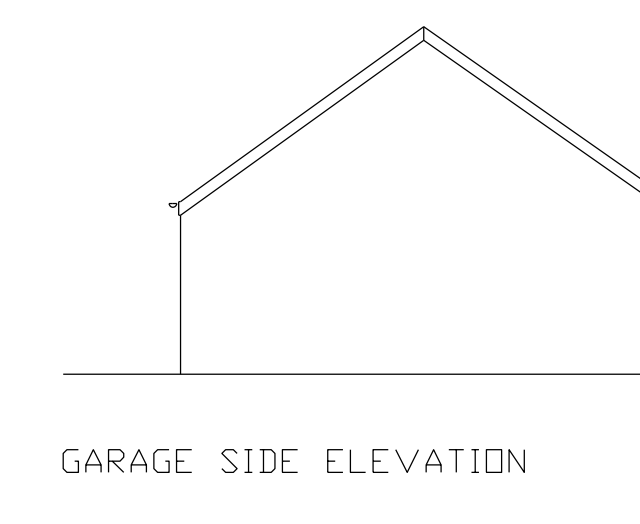

GARAGE SIDE ELEVATION

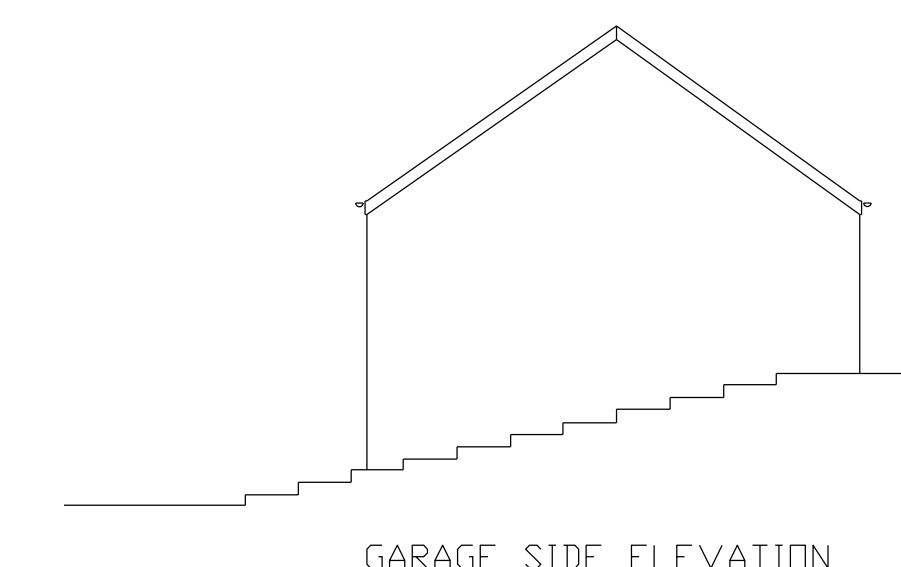

GARAGE SIDE ELEVATION