



DWELLING 3 ELEVATIONS

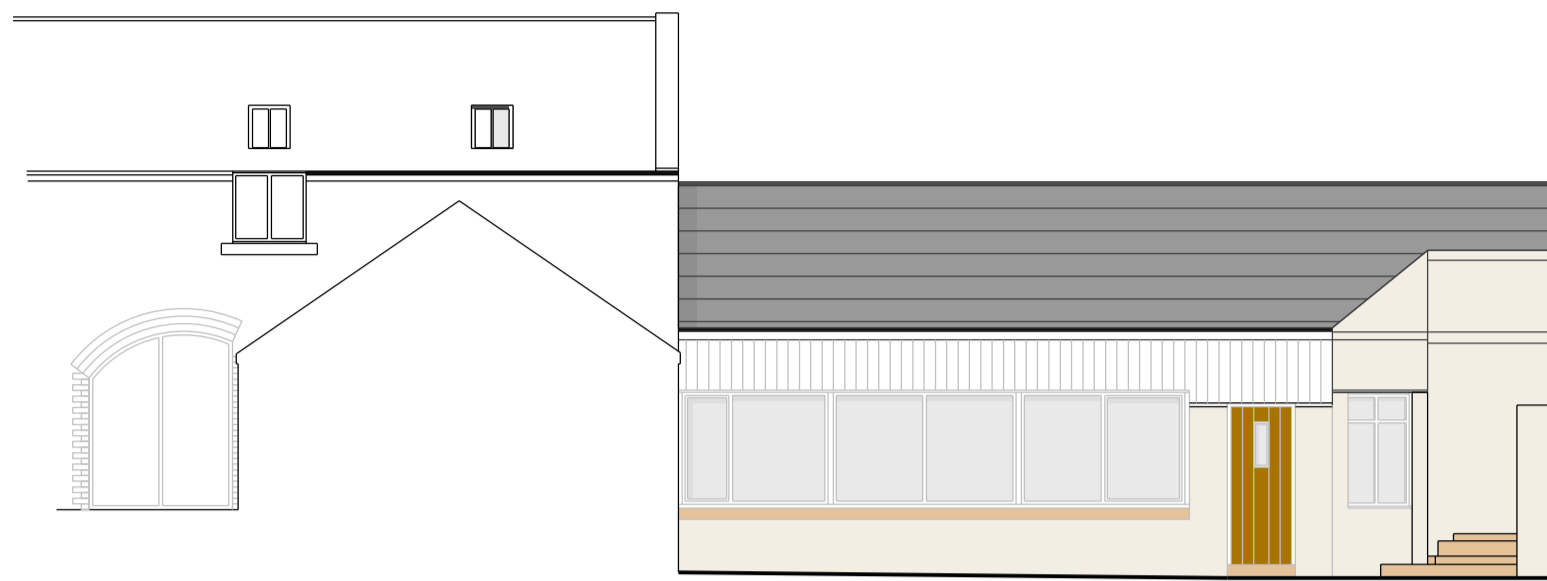


DWELLING 3 FRONT ELEVATION

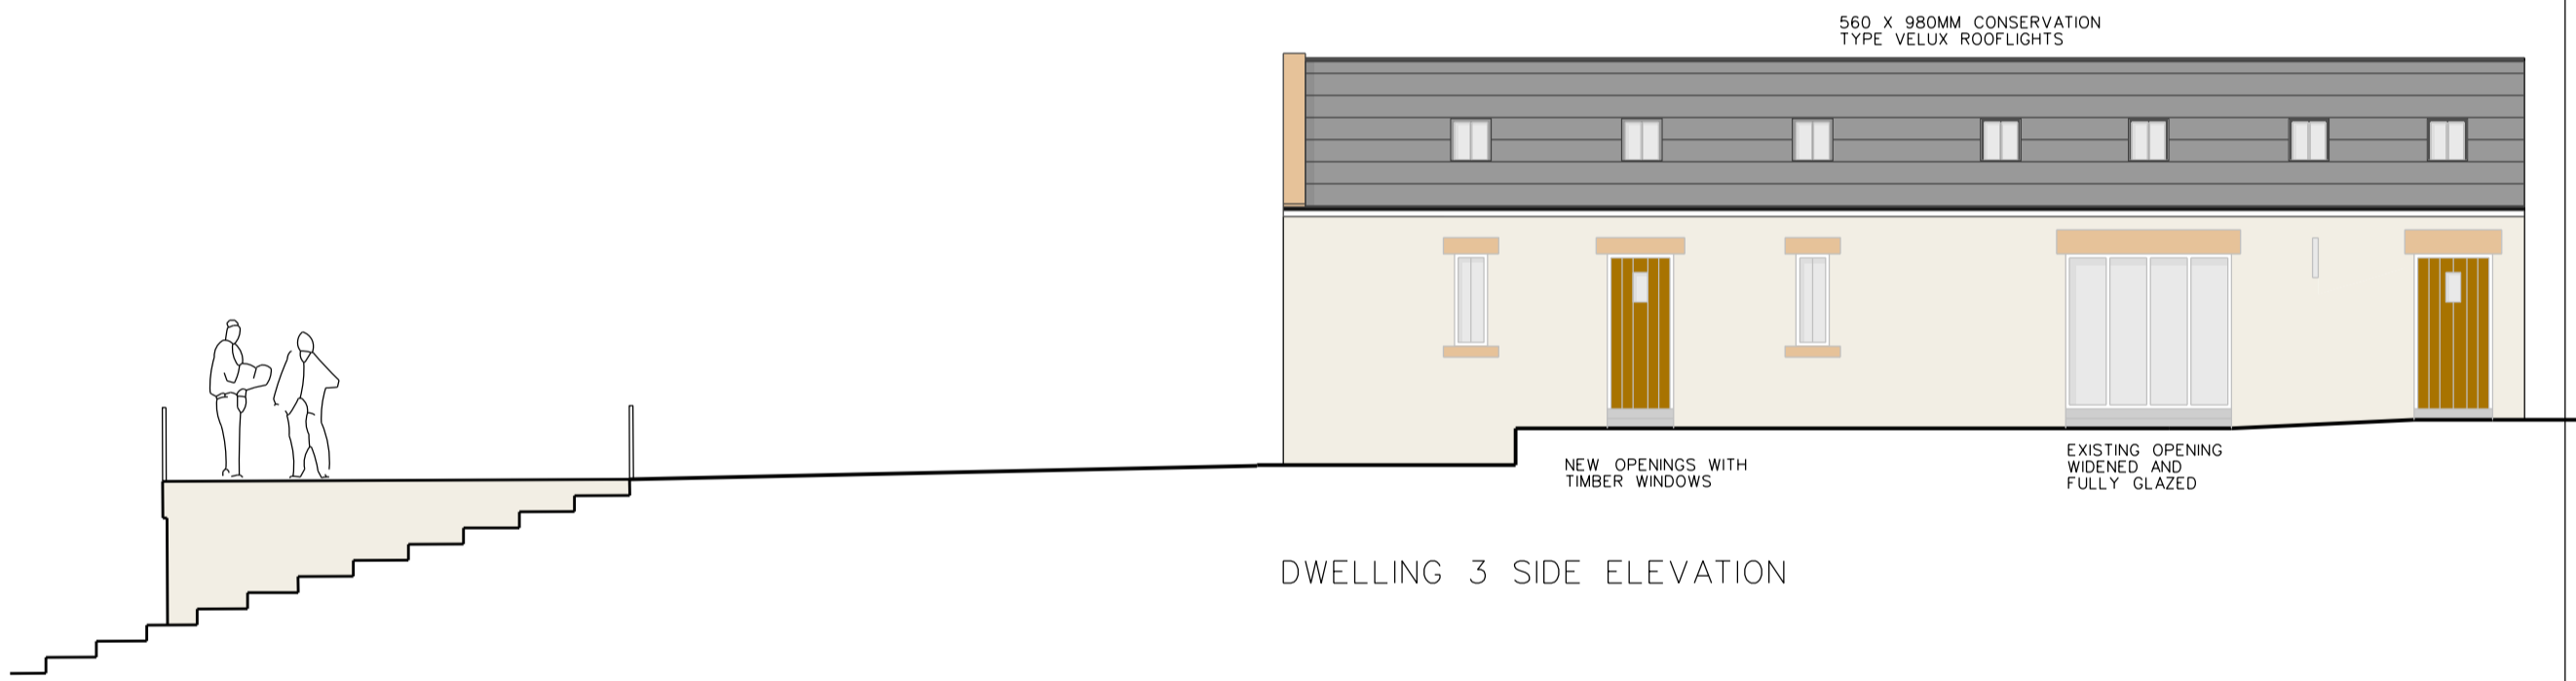

DWELLING 3 SIDE ELEVATION

GARAGE SIDE ELEVATION

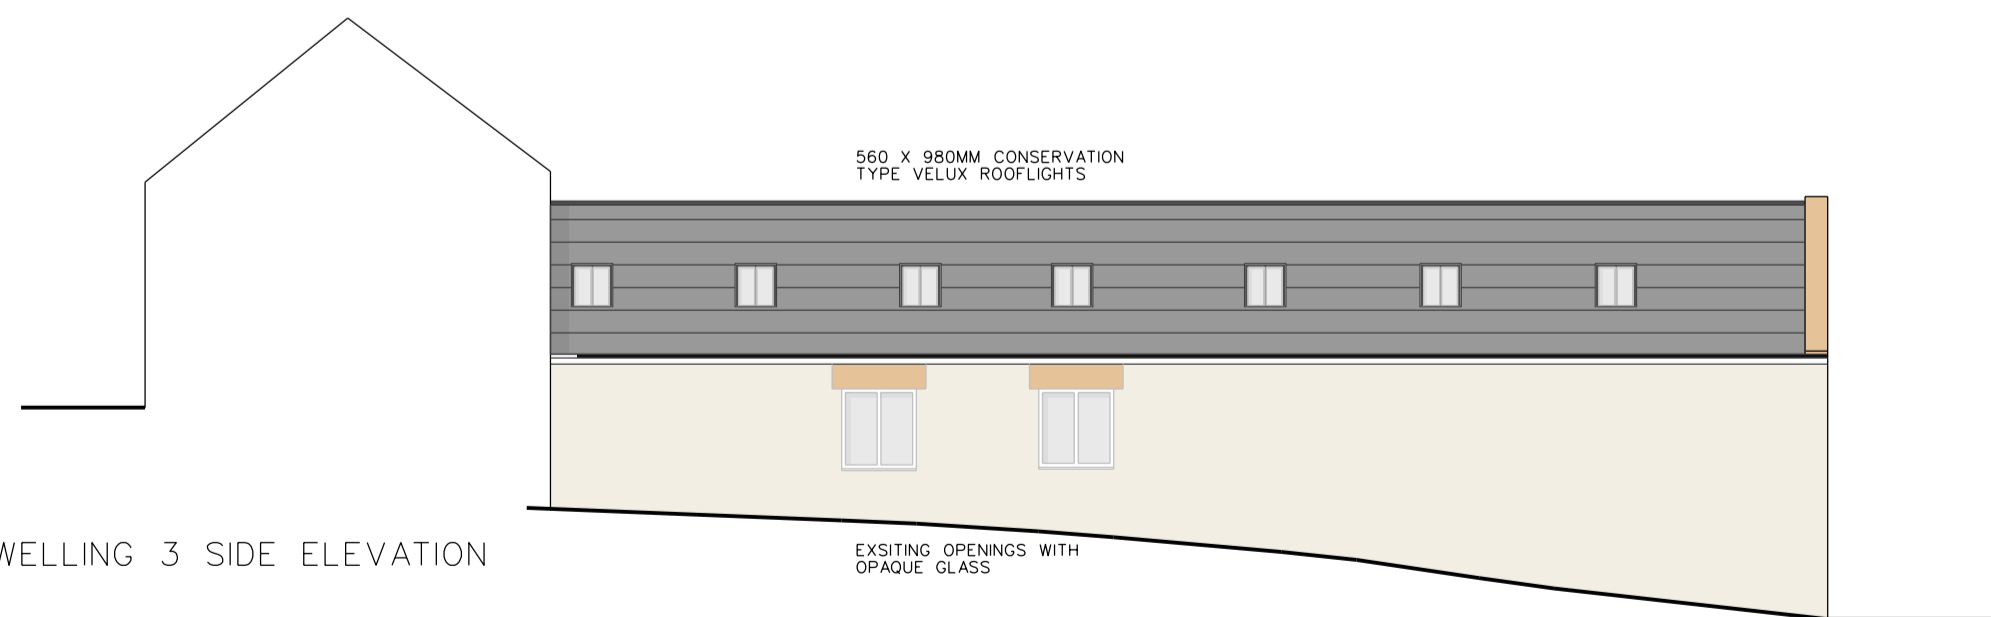


DWELLING 3 SIDE ELEVATION

MATERIAL SPECIFICATION
 - ANY NEW STONE TO MATCH EXISTING RANDOM RUBBLE
 - NEW WINDOWS TO BE GREY ALUMINIUM FRAMED AS L.A APPROVAL
 - NEW DOORS TO BE SOLID TIMBER AS L.A APPROVAL
 - NEW STONE WINDOW HEADS AND CILLS TO MATCH EXISTING
 - 560 X 980 SIDE HUNG CONSERVATION TYPE ROOFLIGHTS


DWELLING 4 ELEVATIONS




DWELLING 4 FRONT ELEVATION

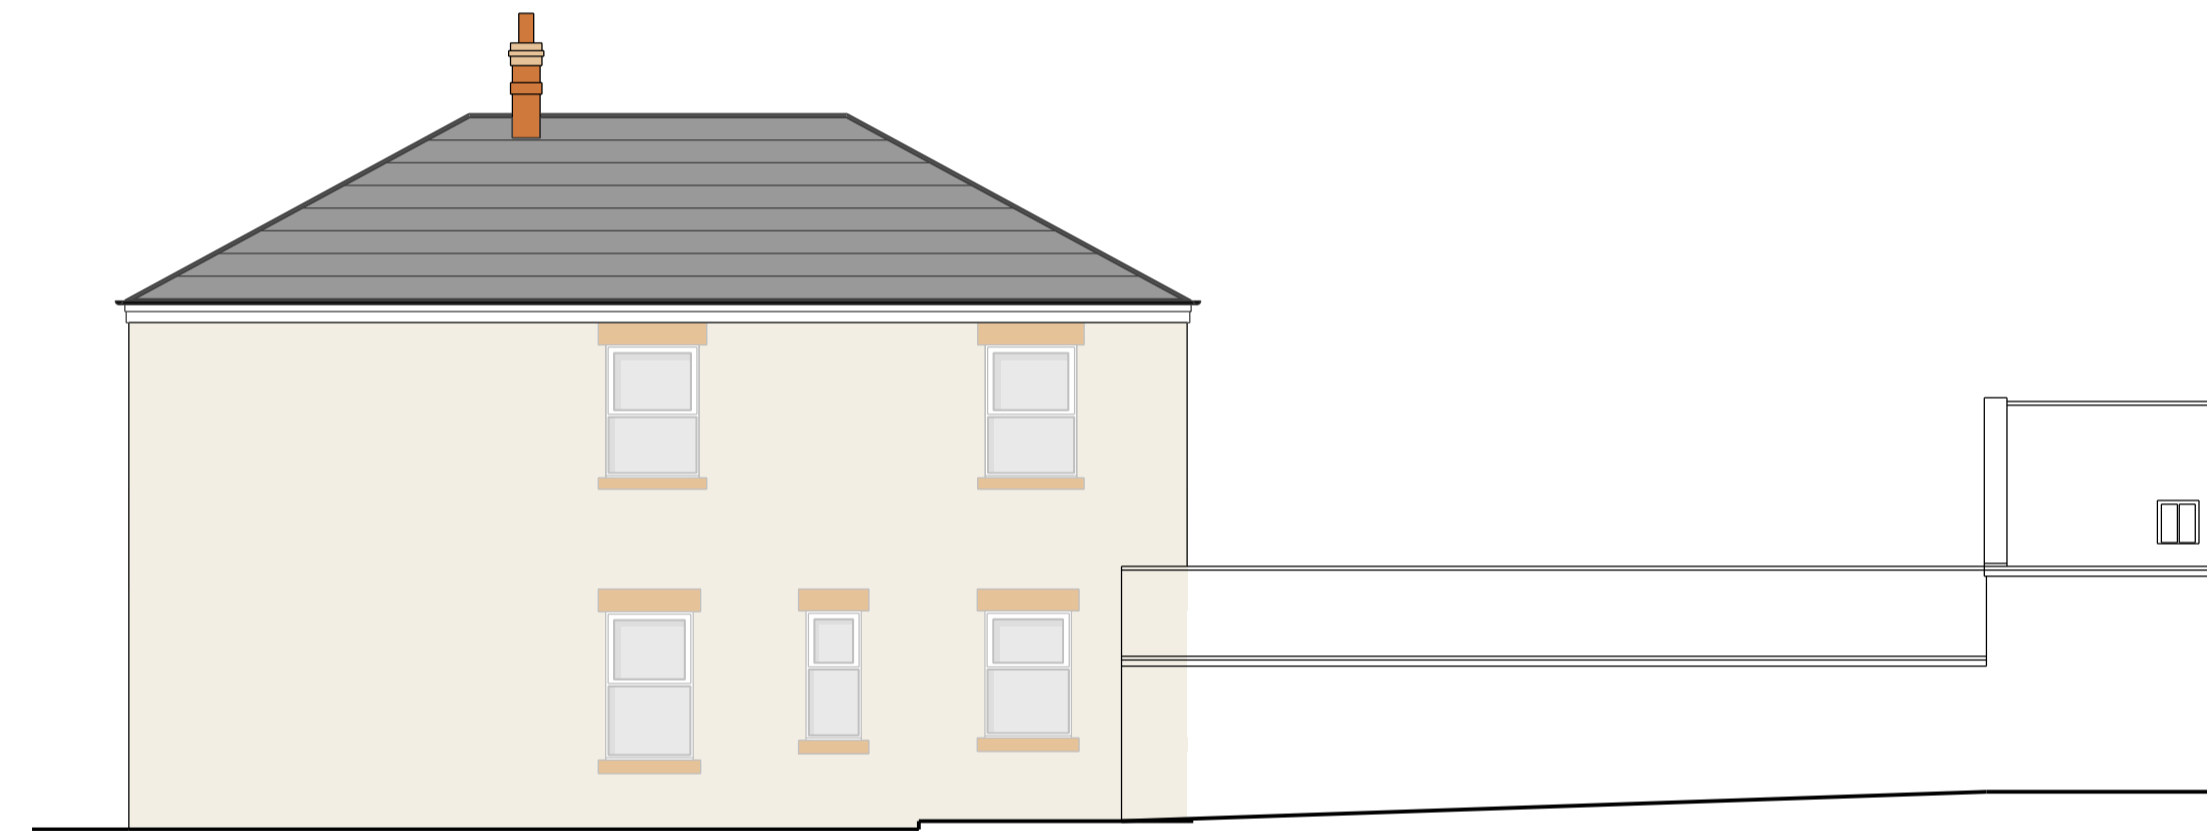

DWELLING 4 REAR ELEVATION

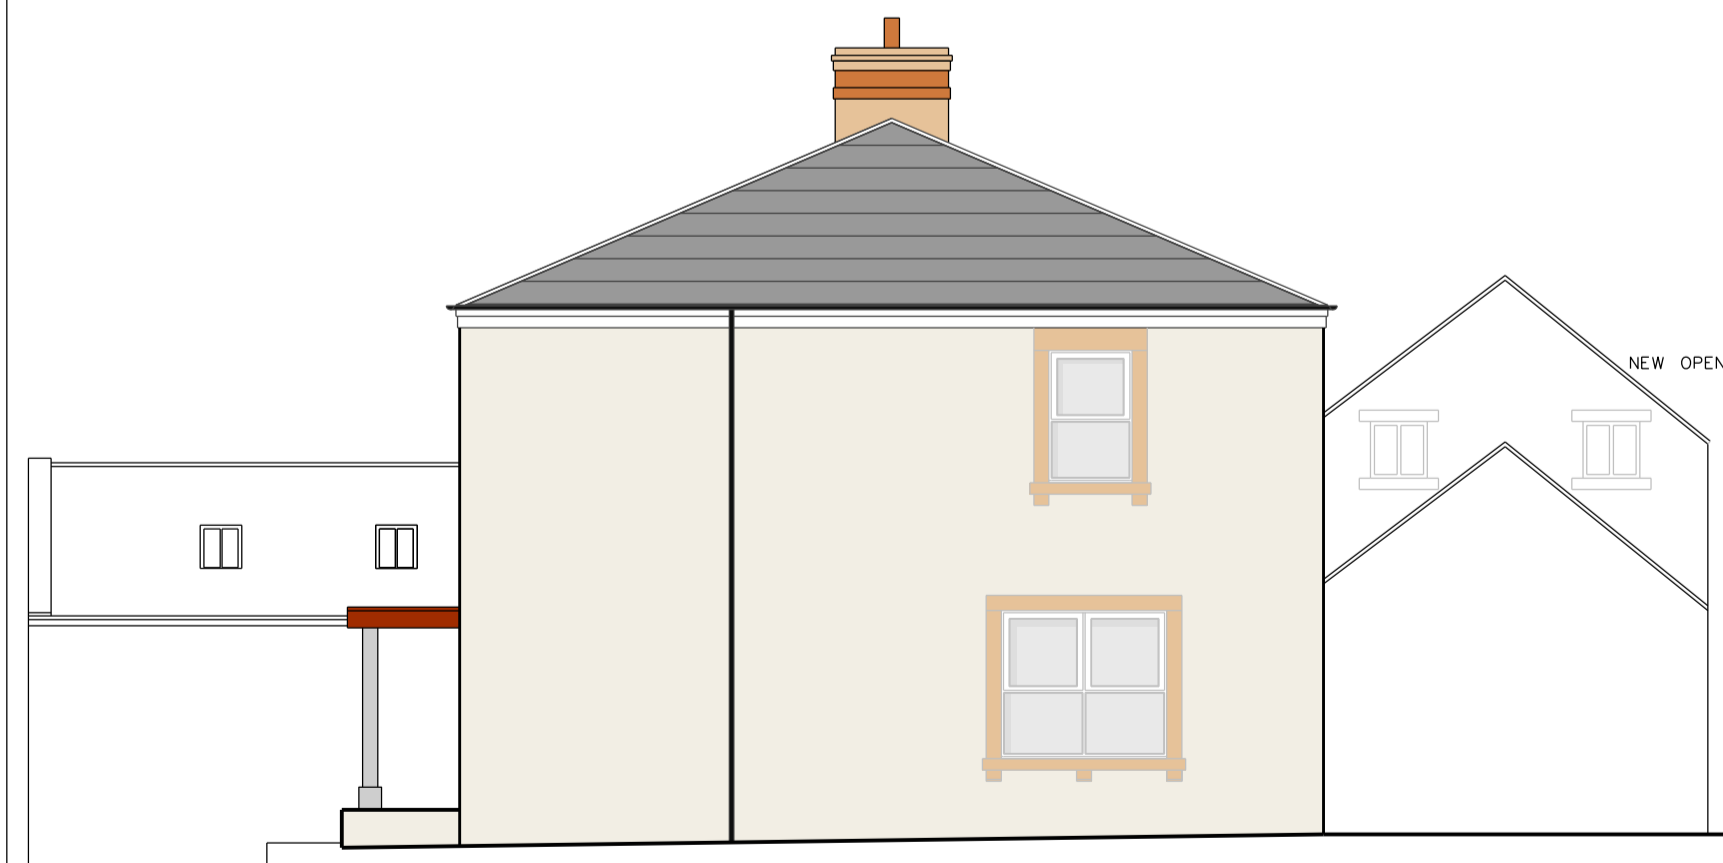

DWELLING 4 SIDE ELEVATION

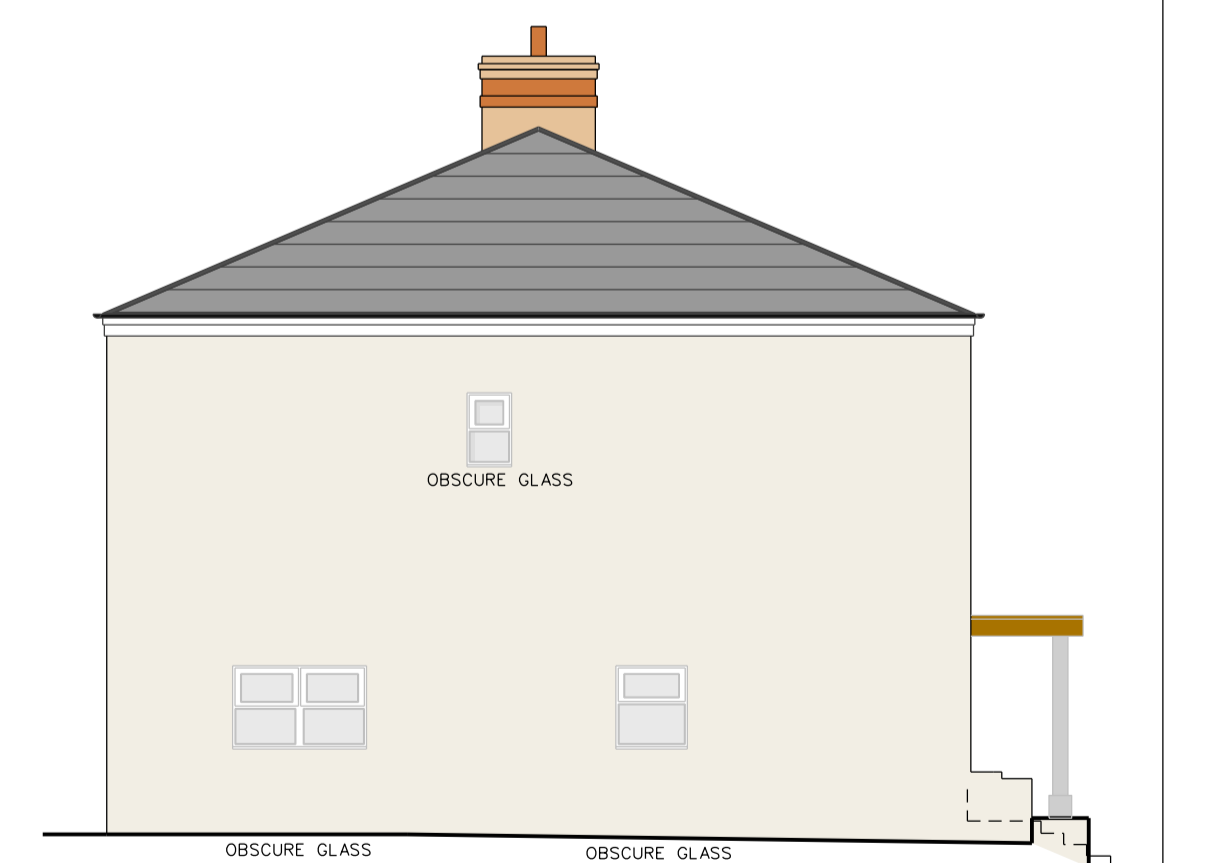

DWELLING 4 SIDE ELEVATION

FITZARCHITECTS

THE PLACE - ATHENAEUM STREET
 SUNDERLAND - SR1 1QX
 T +44 (0)191 563 7025 F +44 (0)191 510 1748
 WWW.FITZARCHITECTS.CO.UK
 OFFICE@FITZARCHITECTS.CO.UK

CLIENT
 MISS A. WALLHEAD AND
 MR R. NELLIS

PROJECT
 SUNNYSIDE FARM,
 CLEADON, SOUTH TYNESIDE

STAGE
 PLANNING

DRAWING
 PROPOSED COLOUR ELEVATIONS
 - DWELLINGS 3 & 4

PROJECT NUMBER
 1002

SCALES
 1:100 @ A1

DRAWING NUMBER
 AL (O) 0014

DATE
 16.04.14

DRAWN BY
 CM

CHECKED BY
 CRF

REVISION
 NORTH

A

REVISION	DATE AND DESCRIPTION
A	30.08.07 - WINDOW NOTES AMENDED AS PLANNING COMMENTS. RIDGE VENT NOTE ADDED

COPYRIGHT OF FITZ ARCHITECTS LIMITED
 NOT TO BE SCALED - ALL DIMENSIONS TO BE CHECKED ON SITE

75MM