



DWELLING 3 ELEVATIONS

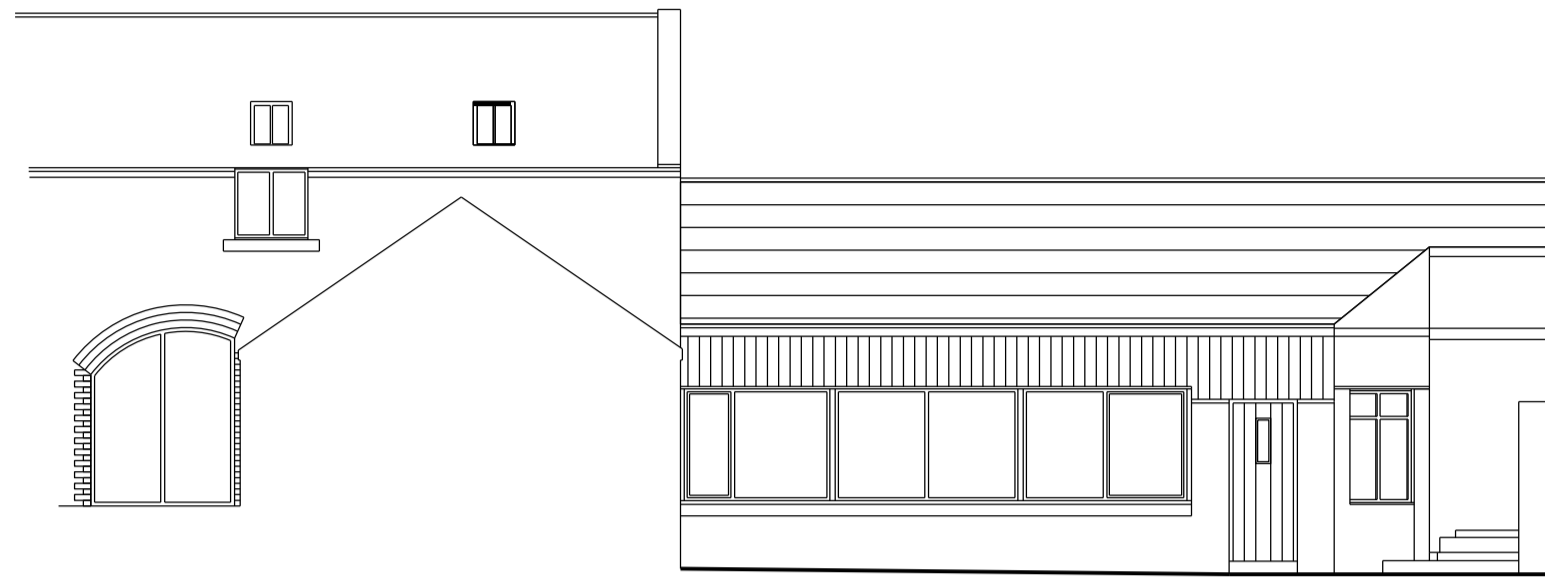


DWELLING 3 FRONT ELEVATION

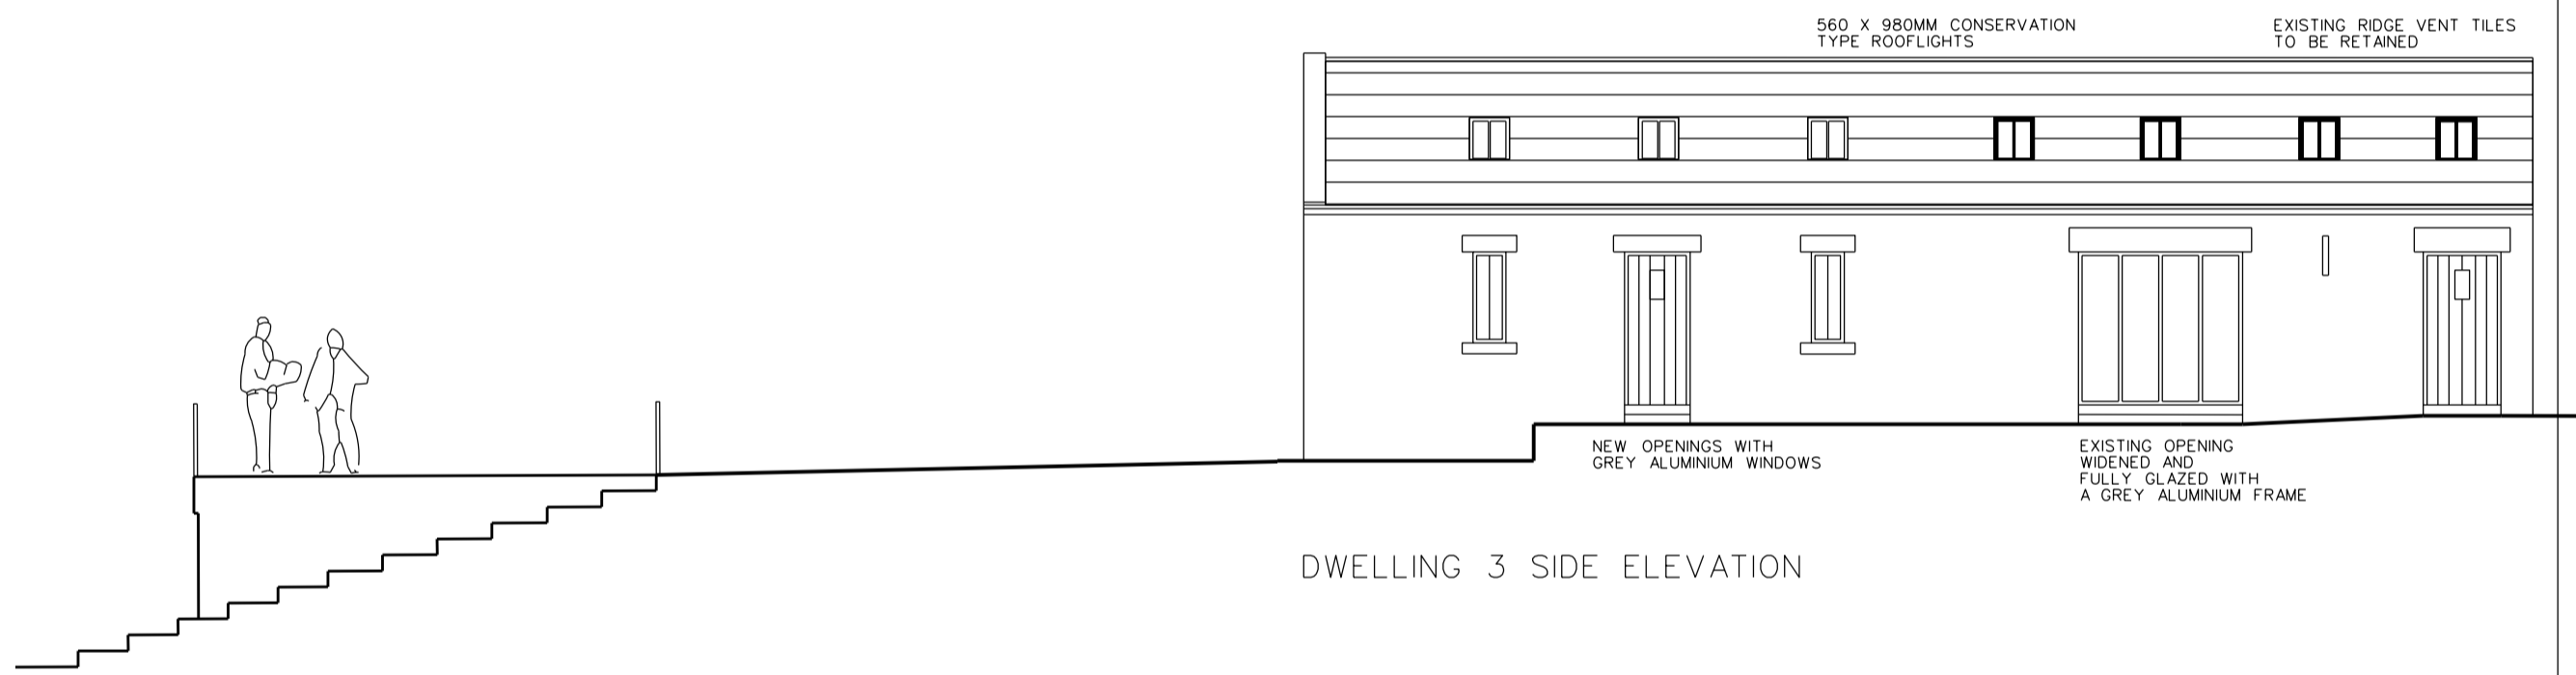

DWELLING 3 SIDE ELEVATION

GARAGE SIDE ELEVATION

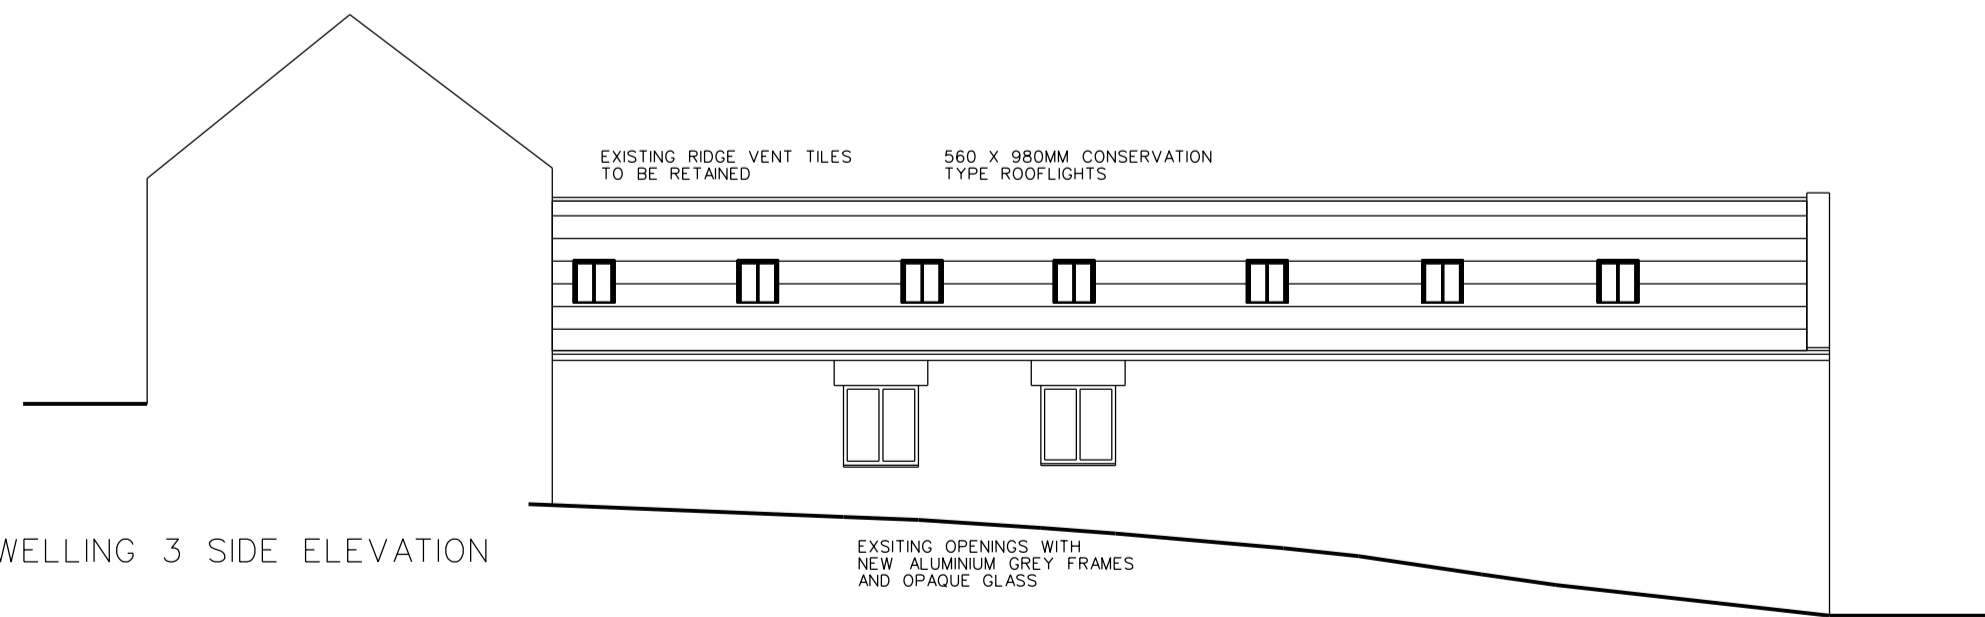

DWELLING 3 SIDE ELEVATION

MATERIAL SPECIFICATION  
 - ANY NEW STONE TO MATCH EXISTING RANDOM BUBBLE  
 - NEW WINDOWS TO BE GREY ALUMINIUM FRAMED AS L.A APPROVAL  
 - NEW DOORS TO BE SOLID TIMBER AS L.A APPROVAL  
 - NEW STONE WINDOW HEADS AND CILLS TO MATCH EXISTING  
 - 560 X 980 SIDE HUNG CONSERVATION TYPE ROOFLIGHTS

DWELLING 4 ELEVATIONS



DWELLING 4 FRONT ELEVATION



DWELLING 4 REAR ELEVATION



DWELLING 4 SIDE ELEVATION

DWELLING 4 SIDE ELEVATION

FITZARCHITECTS

THE PLACE - ATHENAEUM STREET  
 SUNDERLAND - SR1 1QX  
 T +44 (0)191 563 7025 F +44 (0)191 510 1746  
 WWW.FITZARCHITECTS.CO.UK  
 OFFICE@FITZARCHITECTS.CO.UK

CLIENT  
 MISS A. WALLHEAD AND  
 MR R. NELLIS

PROJECT  
 SUNNYSIDE FARM,  
 CLEADON, SOUTH TYNESIDE

STAGE  
 PLANNING

DRAWING  
 PROPOSED ELEVATIONS  
 - DWELLINGS 3 & 4

PROJECT NUMBER  
 1002

SCALES  
 1:100 @ A1

DRAWING NUMBER  
 AL (0) 0012

DATE  
 16.04.14

DRAWN BY  
 CM

CHECKED BY  
 CRF

REVISION  
 NORTH

REVISION	DATE AND DESCRIPTION
A	30.08.07 - WINDOW NOTES AMENDED AS PLANNING COMMENTS. RIDGE VENT NOTE ADDED

COPYRIGHT OF FITZ ARCHITECTS LIMITED  
 NOT TO BE SCALED - ALL DIMENSIONS TO BE CHECKED ON SITE

75MM