


Existing Roof Plan



Proposed Roof Plan

All dimensions in millimetres
 Builder to confirm all measurements
 and building regulation details with
 inspector on site before
 commencement of work
 Drawings to be used for planning
 permission only
 Any building reg details can be issued
 if necessary

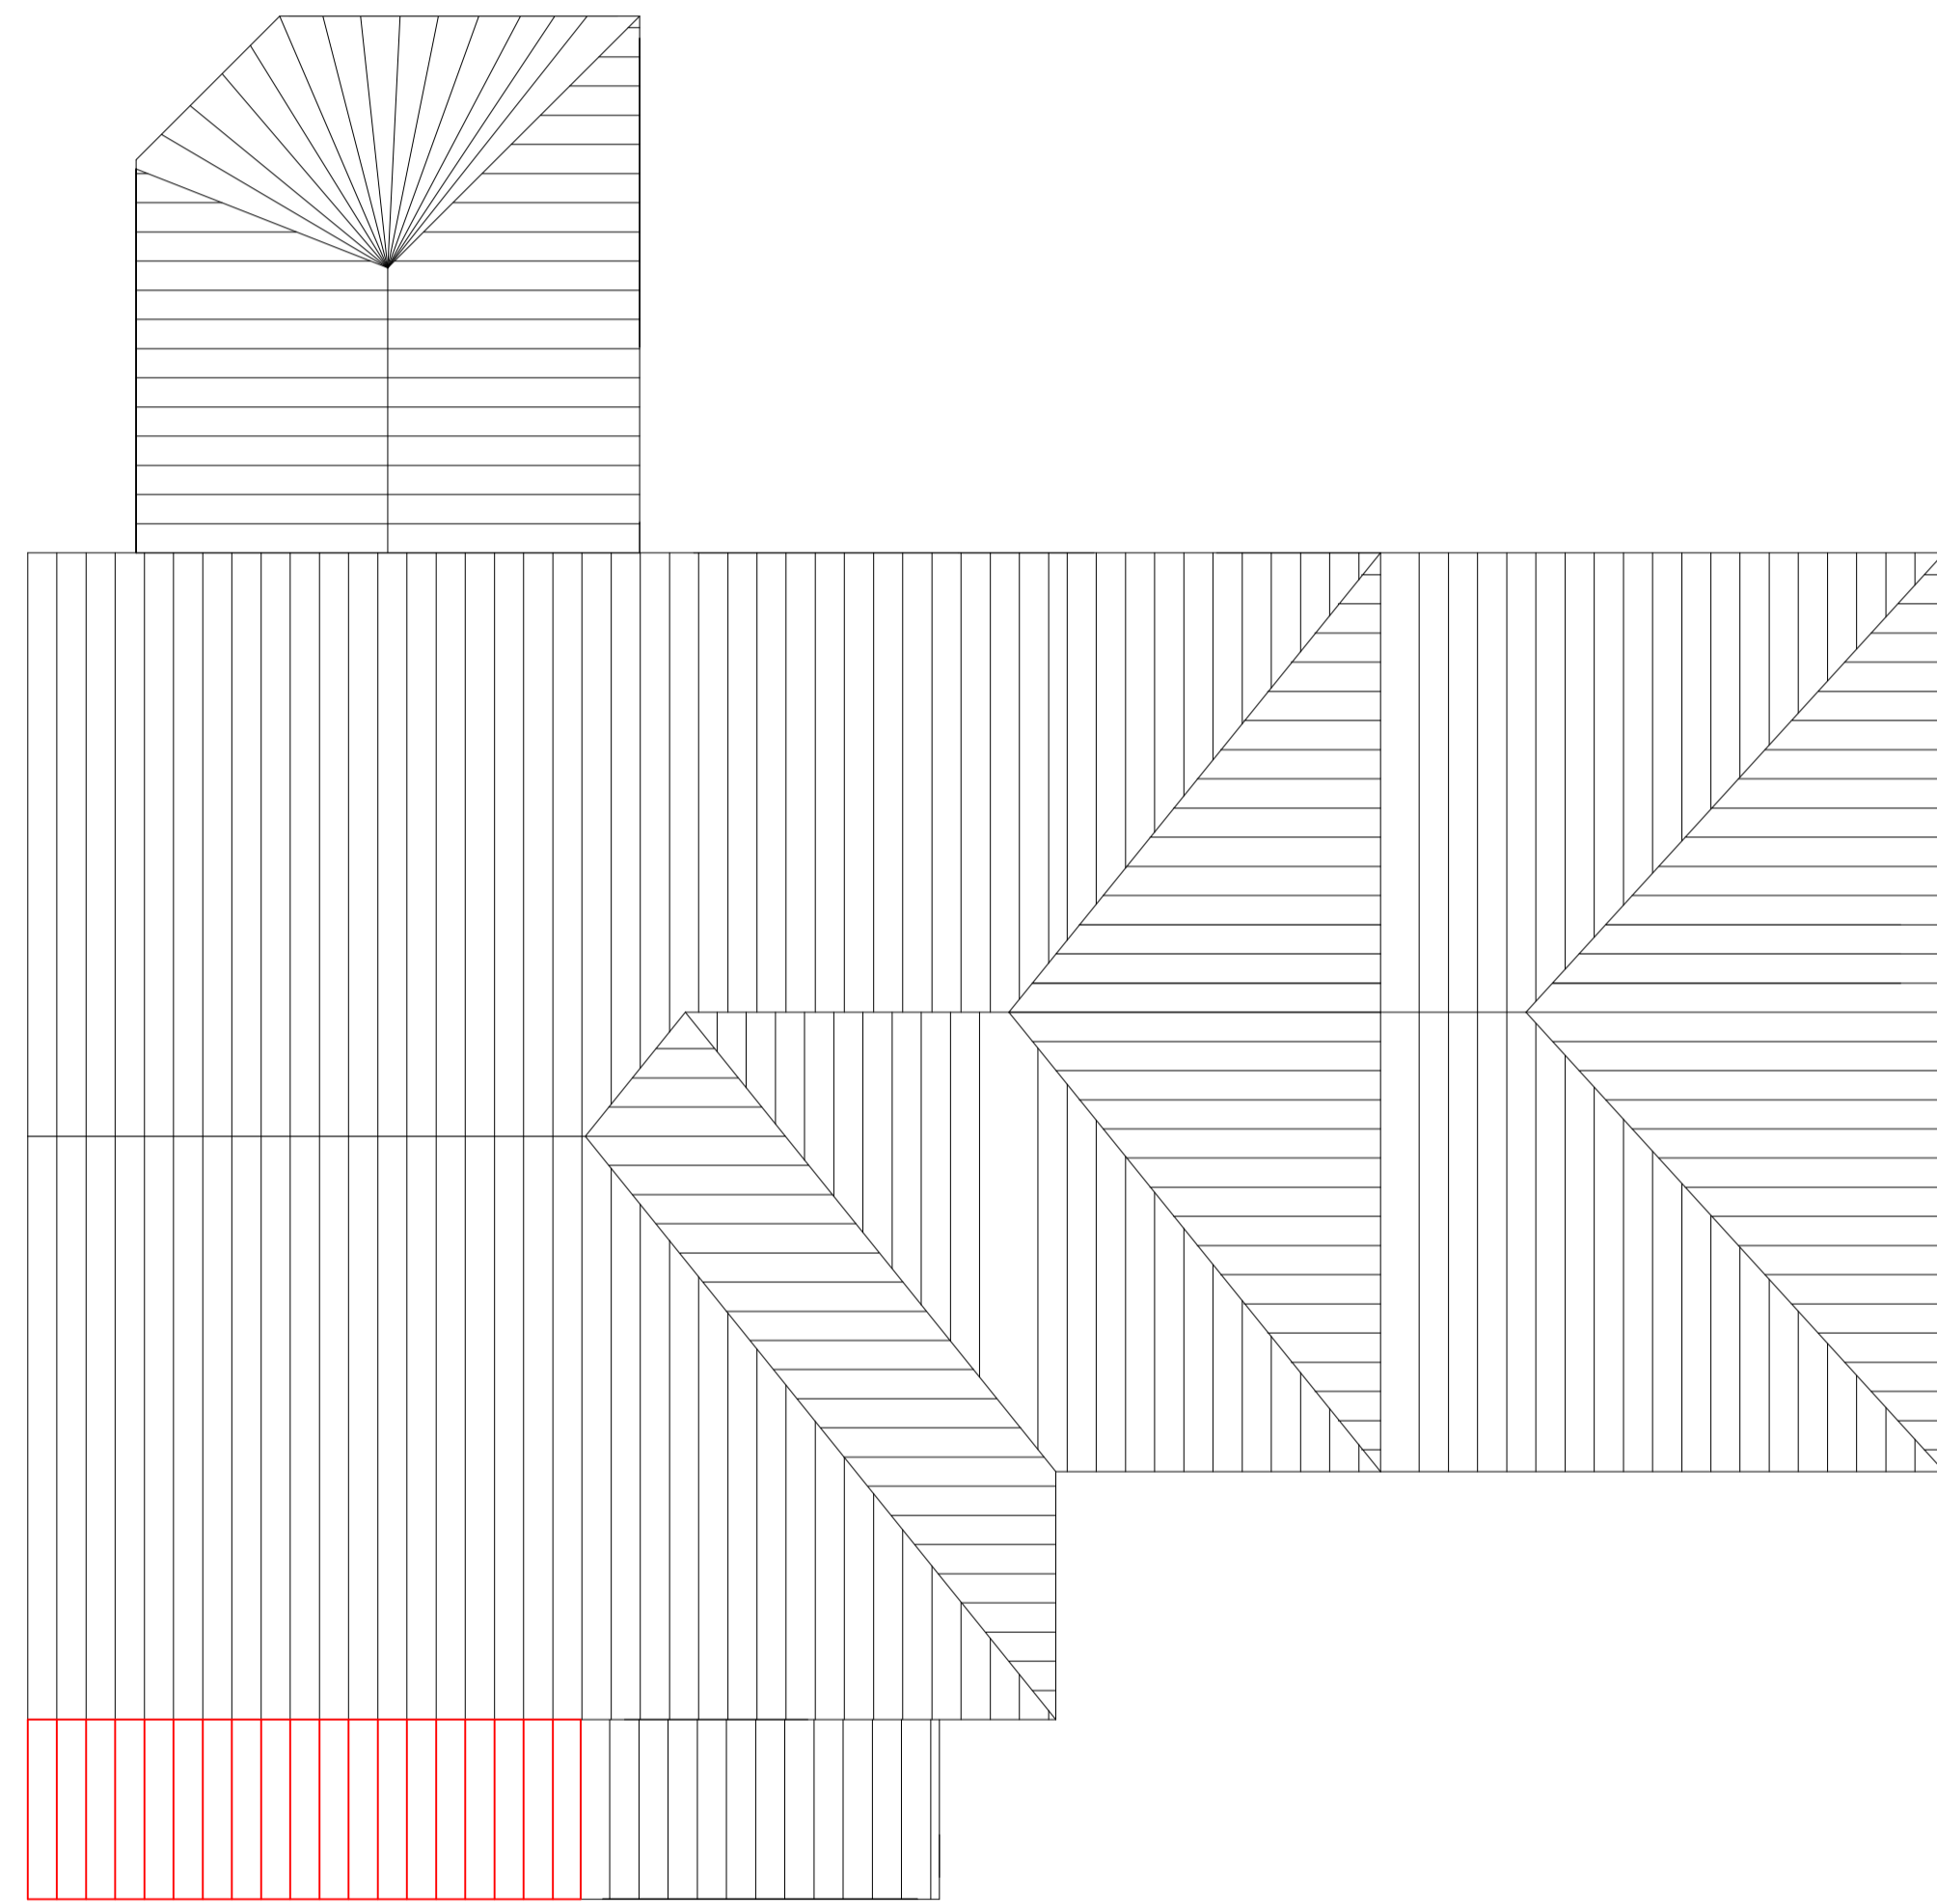

T. 07739371616
 Email
 keelersean@hotmail.com

Joe Bell
 23 Windermere Crescent
 South Shields
 NE32 4EU

Drawing Title
 Existing and proposed
 roof plan

Date
 Drawn by: SDK
 Scale 1:50 @ A1
 Drawing Ref JB15 Rev 1

