



EXISTING GROUND FLOOR PLAN

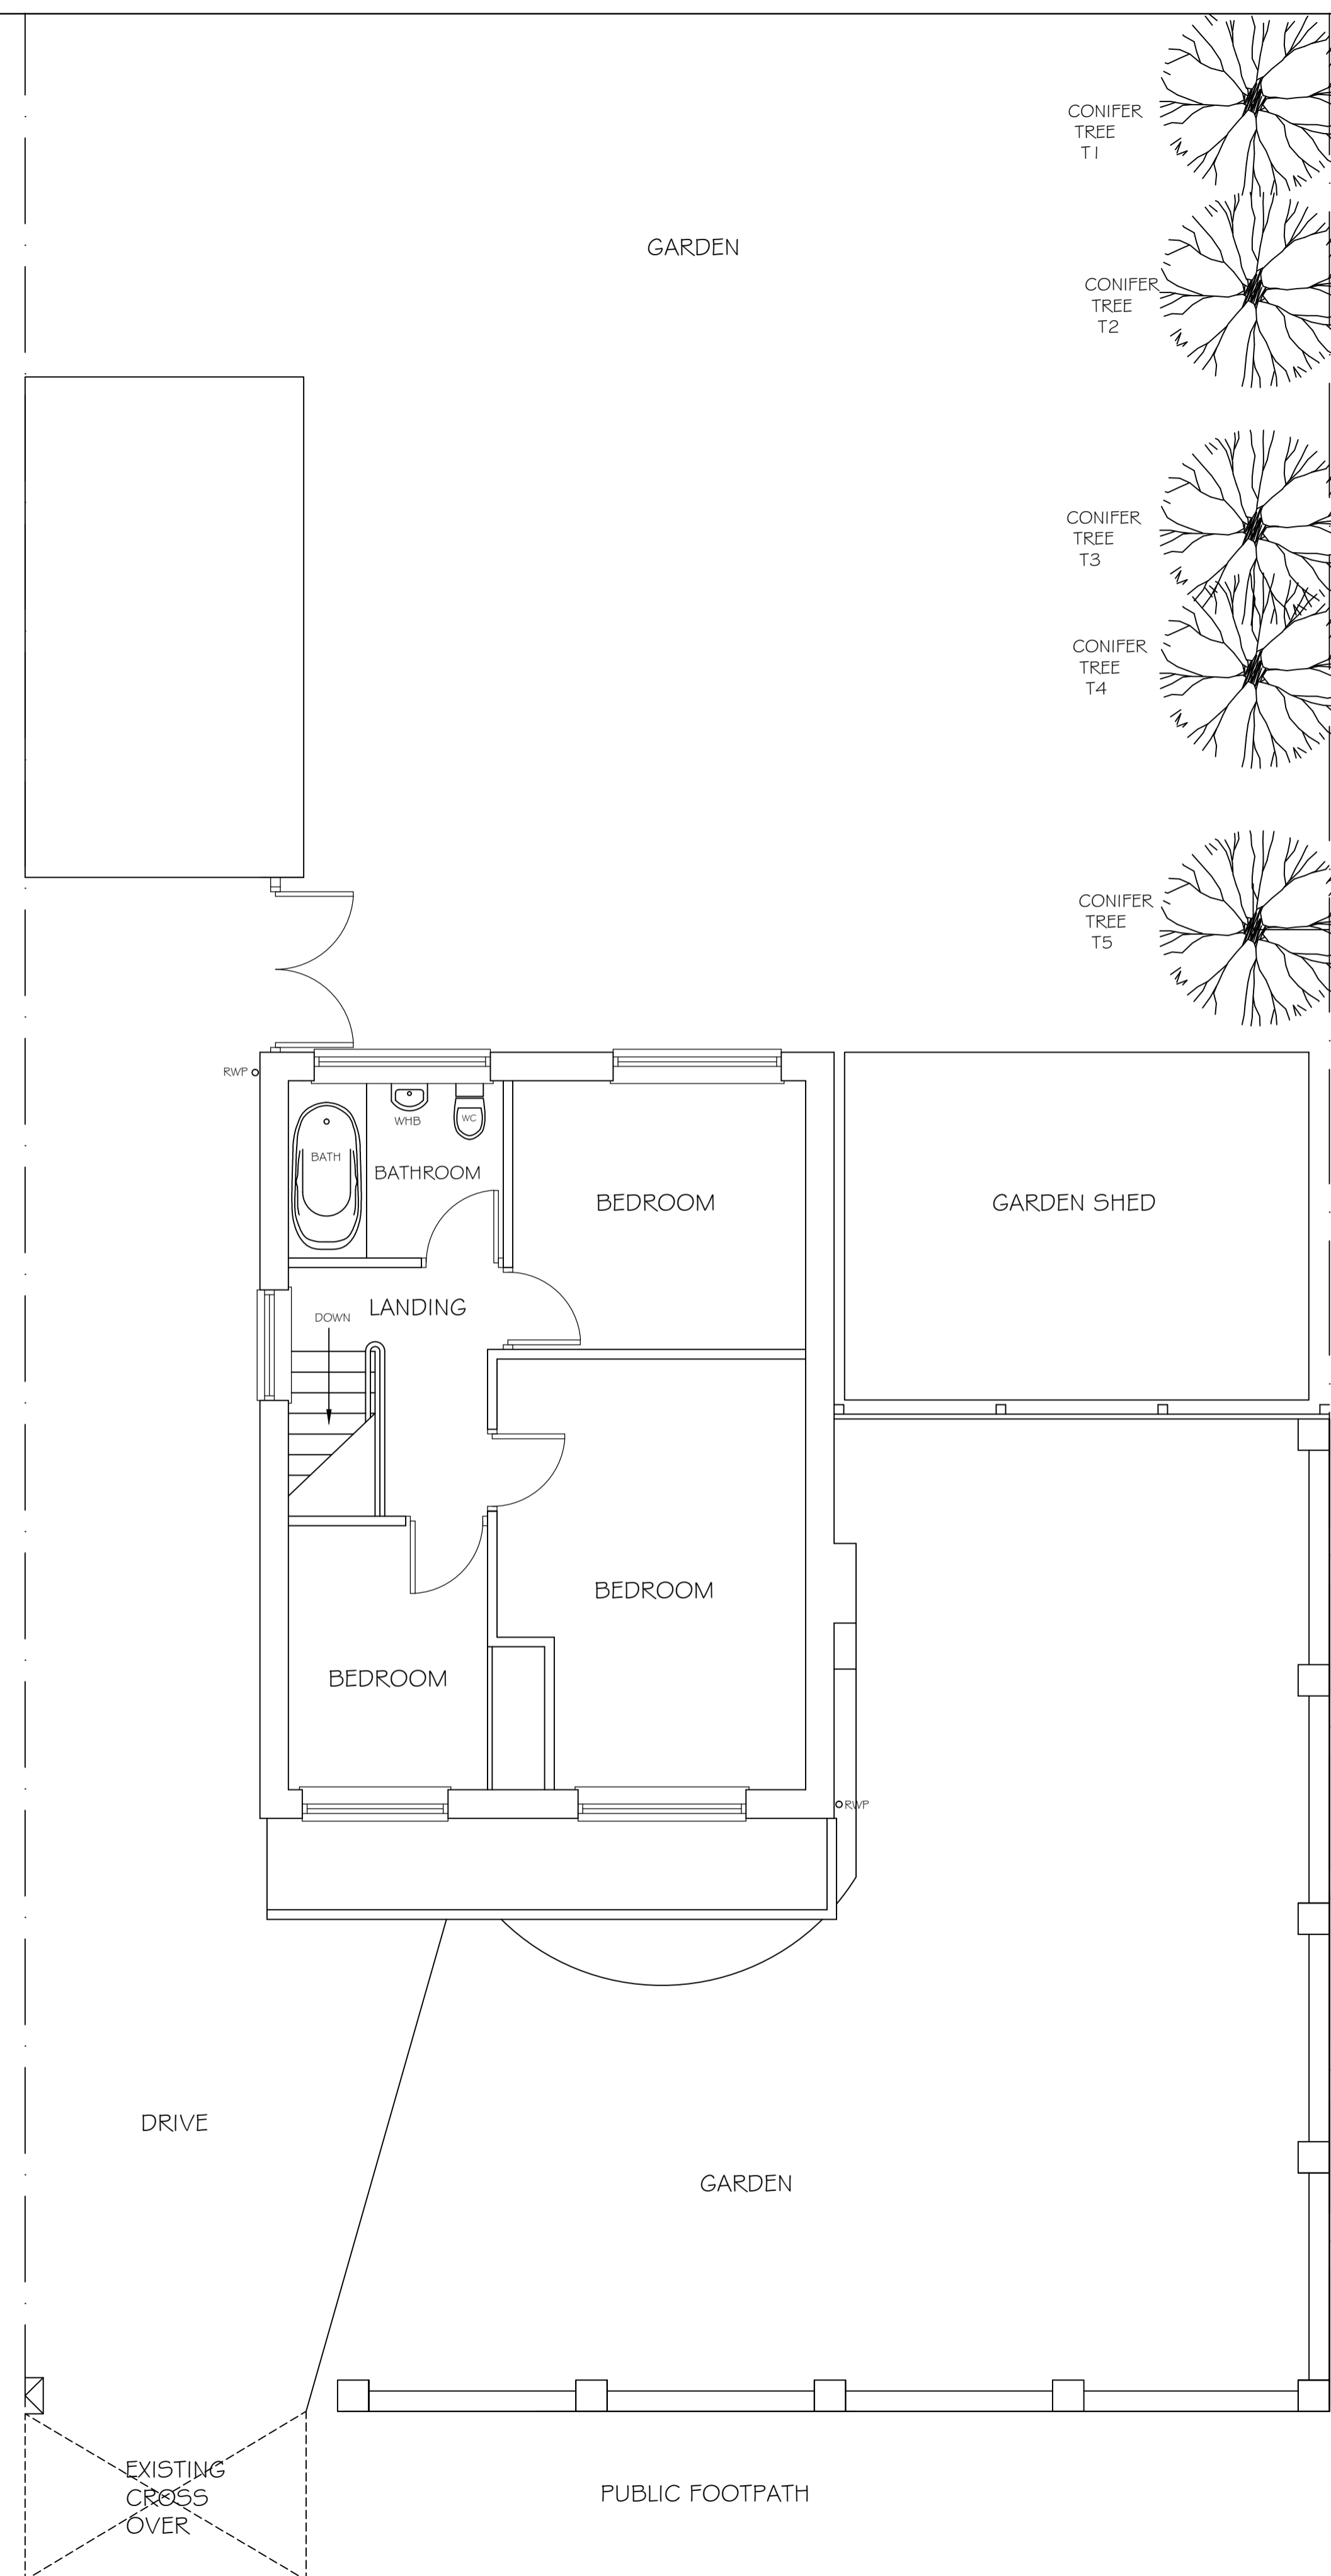

EXISTING FIRST FLOOR PLAN

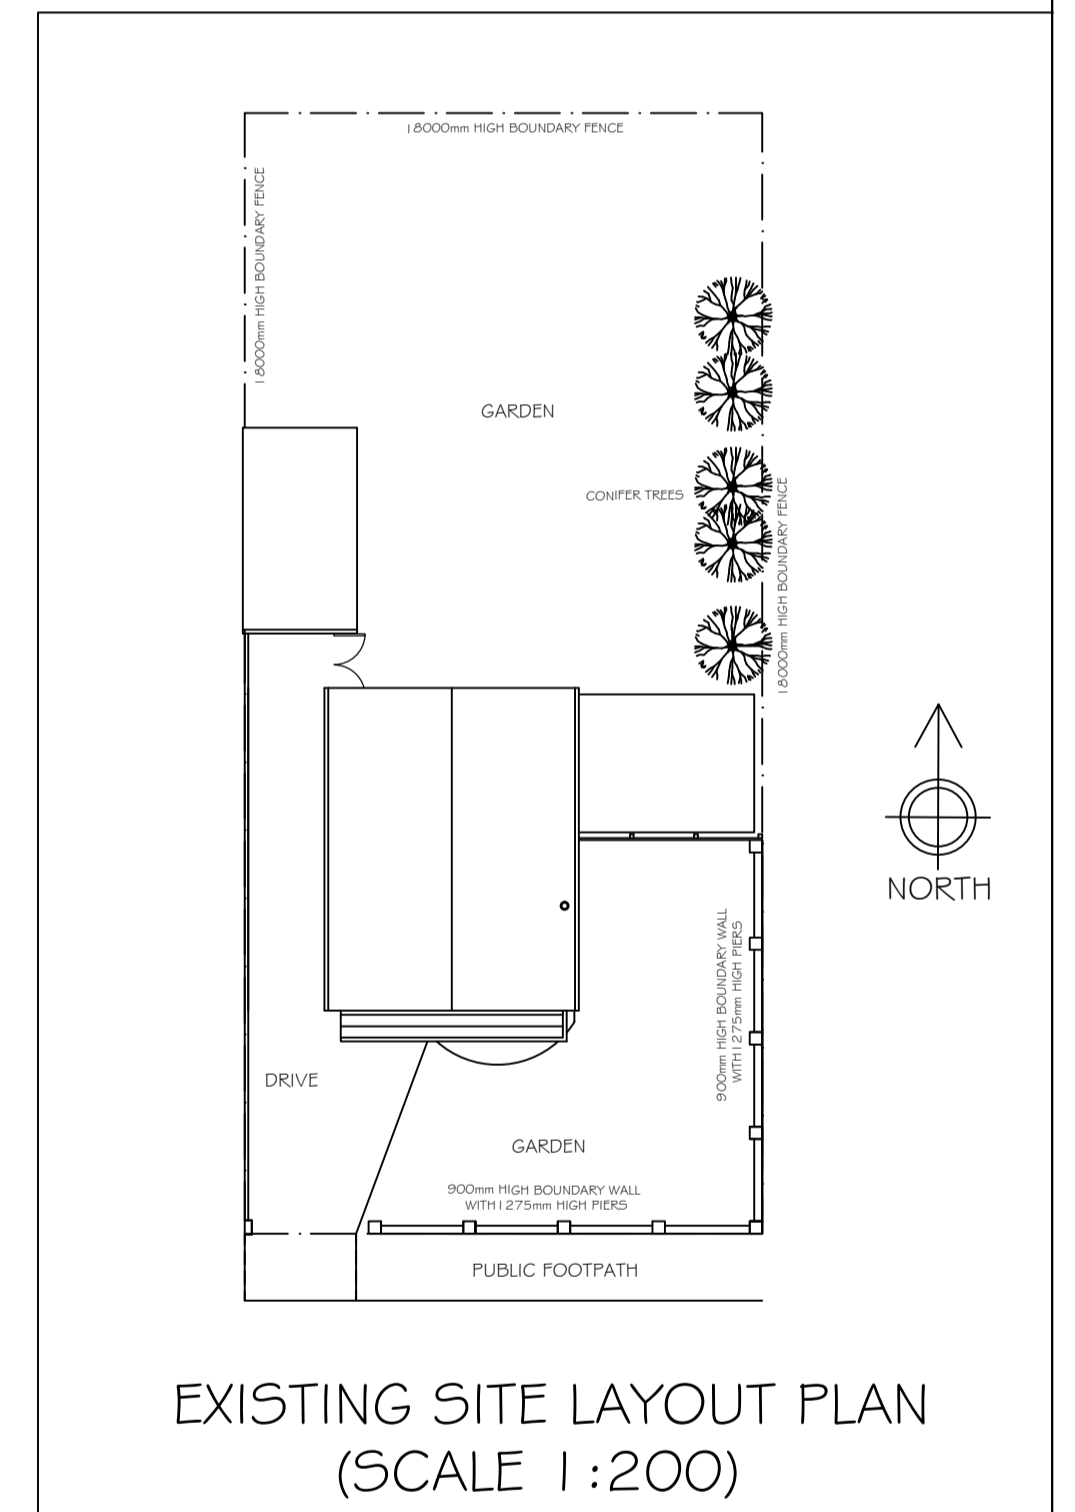

EXISTING SITE LAYOUT PLAN
(SCALE 1:200)

REVISION	DESCRIPTION	DRAWN BY	DATE

KB design
Architectural Services

SUITE 3,
TOWN HALL CHAMBERS,
7 BEACH ROAD,
SOUTH SHIELDS,
TYNE & WEAR,
NE33 2QA.
TEL : 0191 4566983
Email : mail@kbdesign.org.uk

TITLE

PROPOSED EXTENSION
76 CARAWAY WALK SOUTH SHIELDS
EXISTING PLANS & ELEVATIONS

SCALE 1:50 & 1:200	DATE 18.1.2013	DRAWN BY K.BUTLER
PROJECT No 0234	DRAWING No 1700	Revision -

THIS DRAWING AND/OR SPECIFICATION IS THE SOLE PROPERTY AND COPYRIGHT OF KB DESIGN AND MAY NOT BE DISCLOSED TO ANY THIRD PARTY OR REPRODUCED IN WHOLE OR IN PART WITHOUT THE PRIOR CONSENT OF AN AUTHORISED REPRESENTATIVE OF KB DESIGN.