



PROPOSED EAST ELEVATION

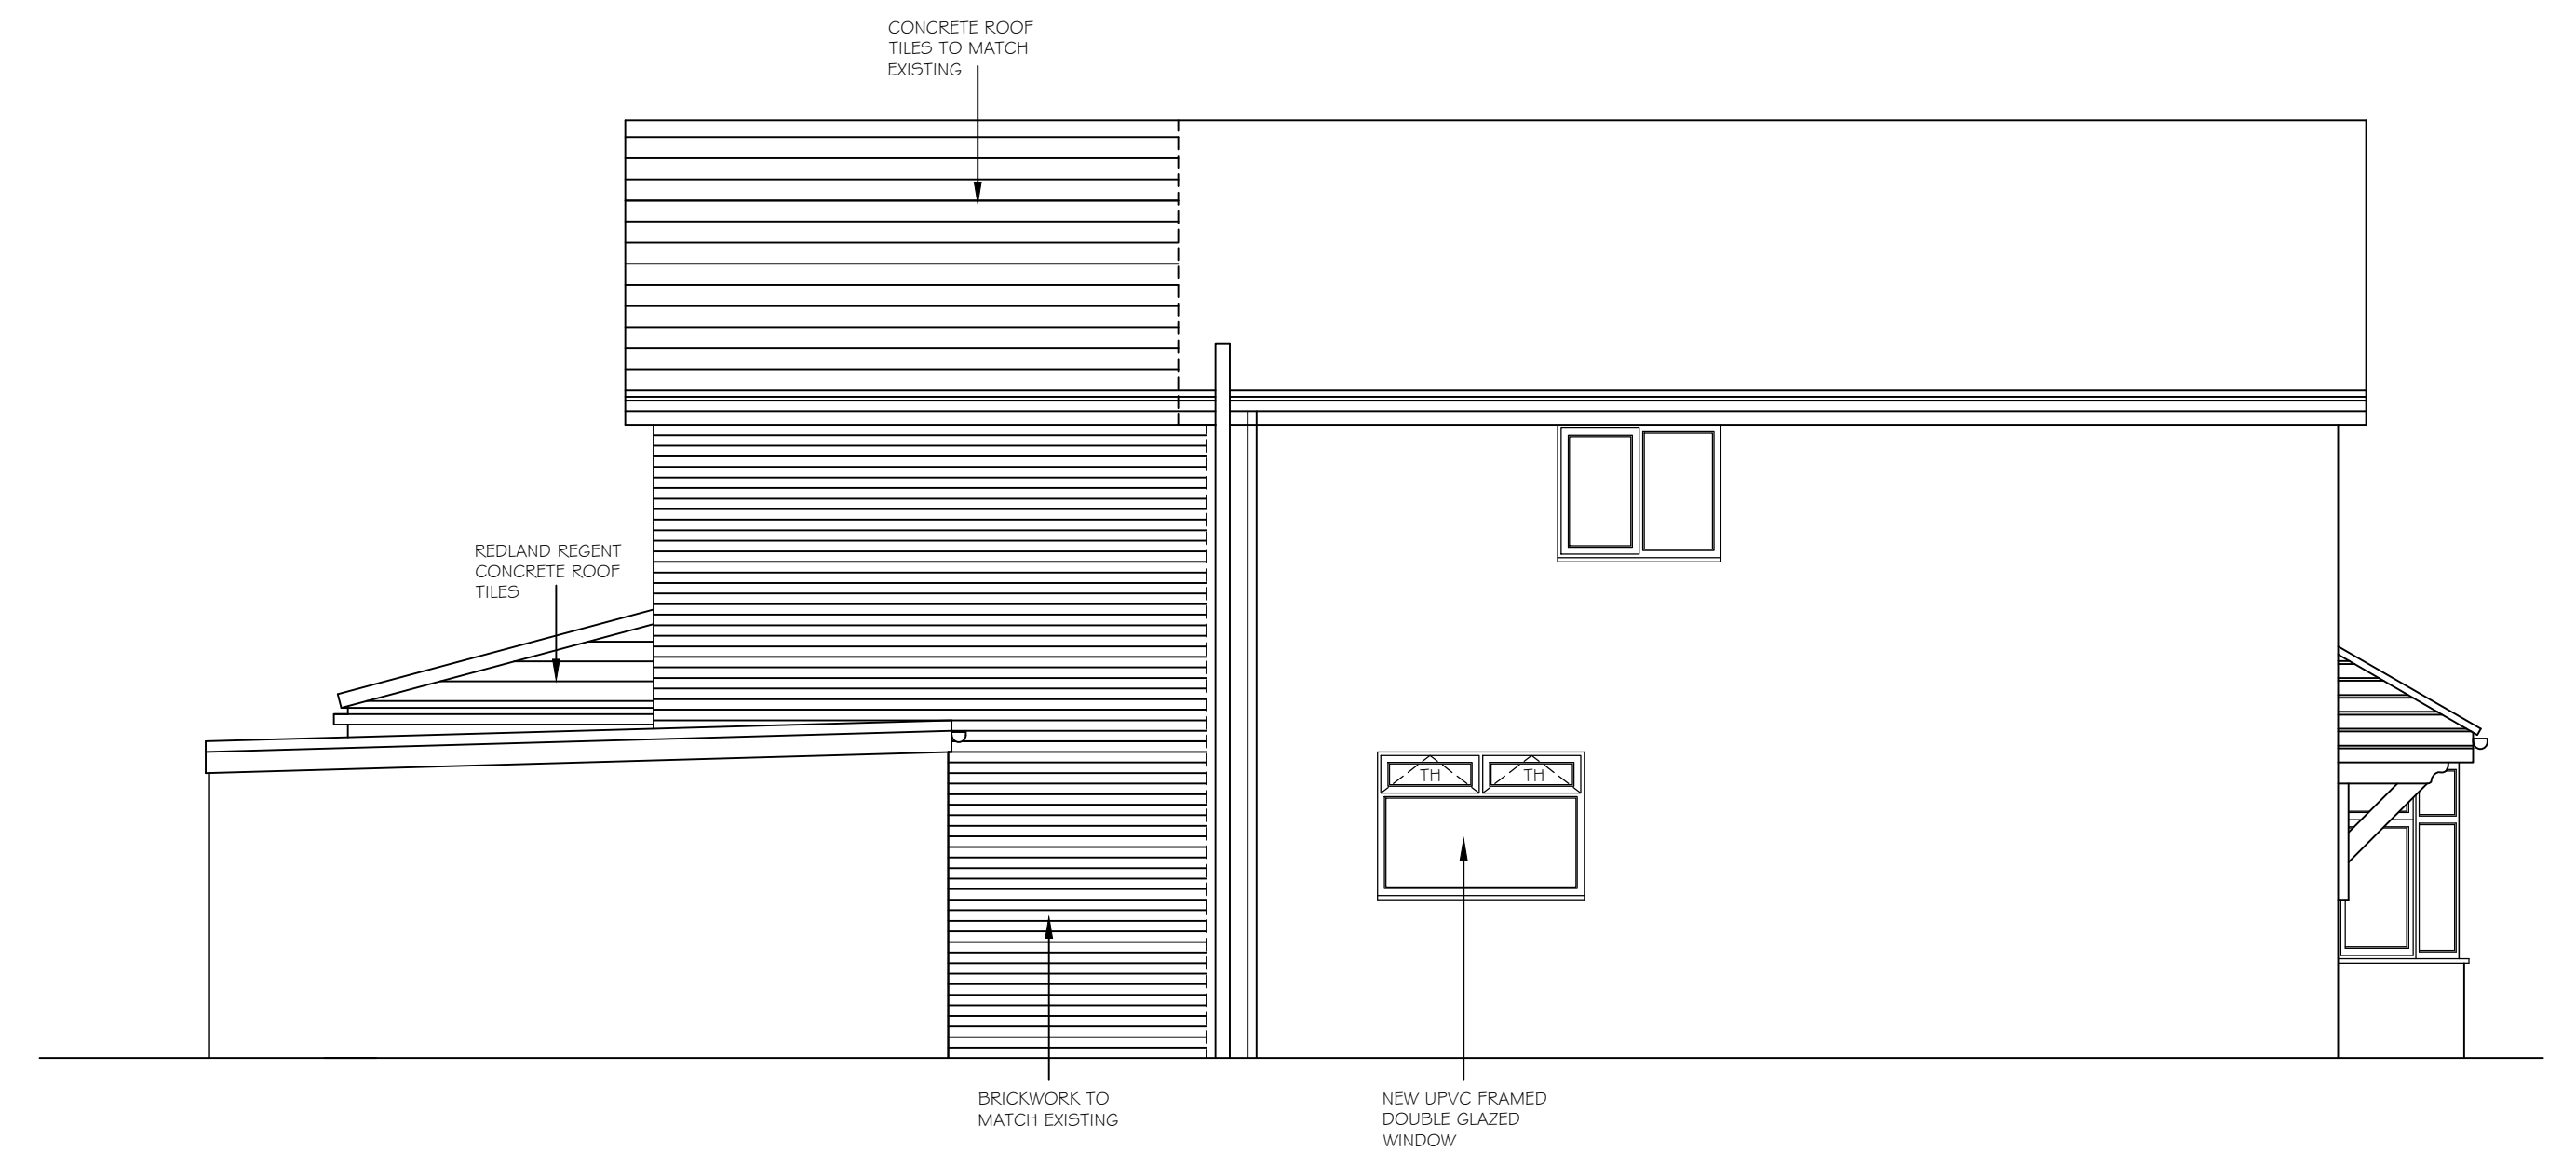


PROPOSED WEST ELEVATION



PROPOSED SOUTH ELEVATION

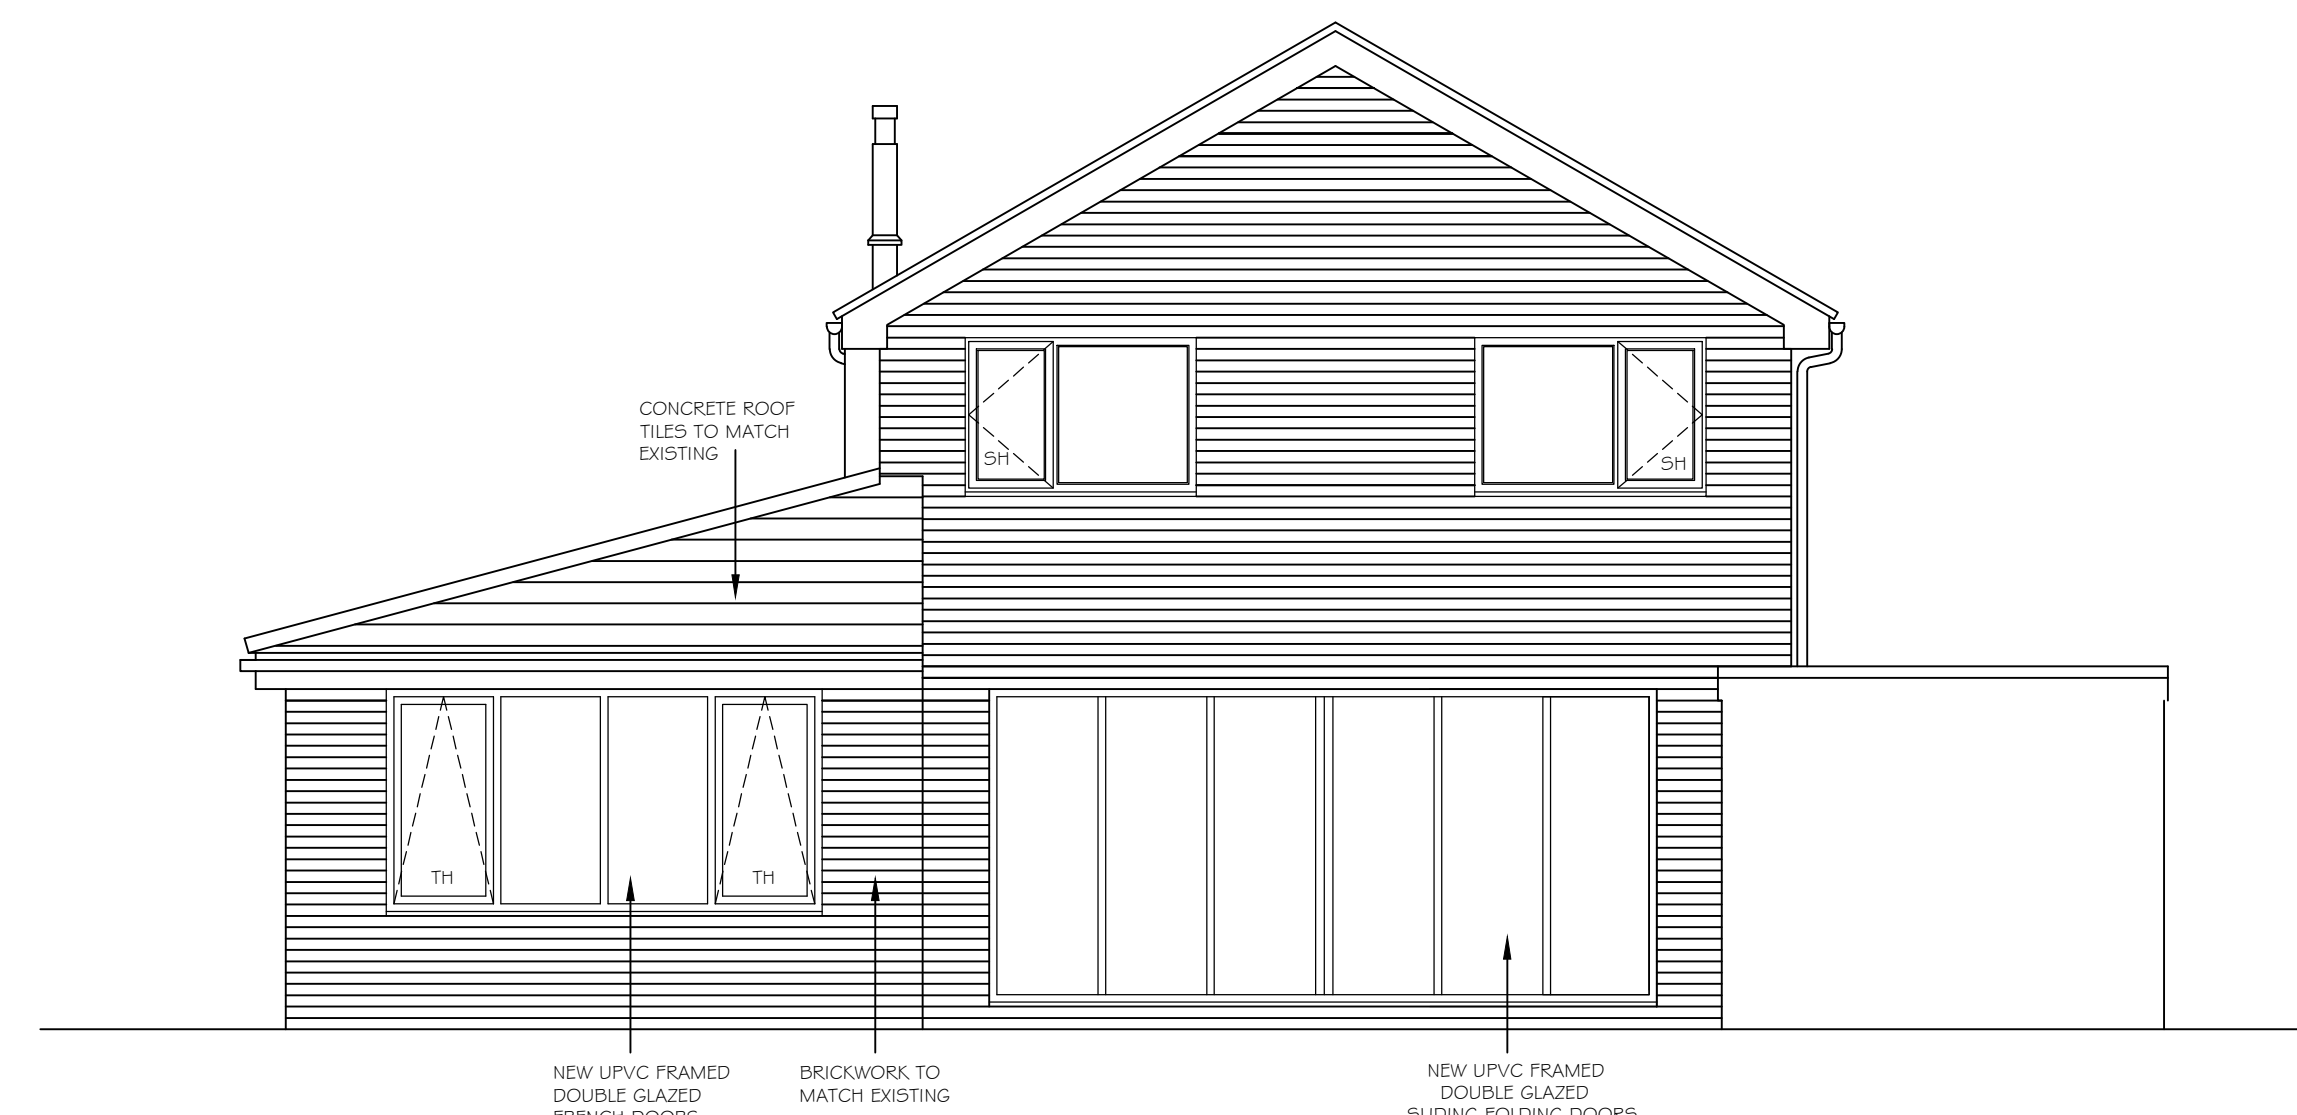


PROPOSED NORTH ELEVATION

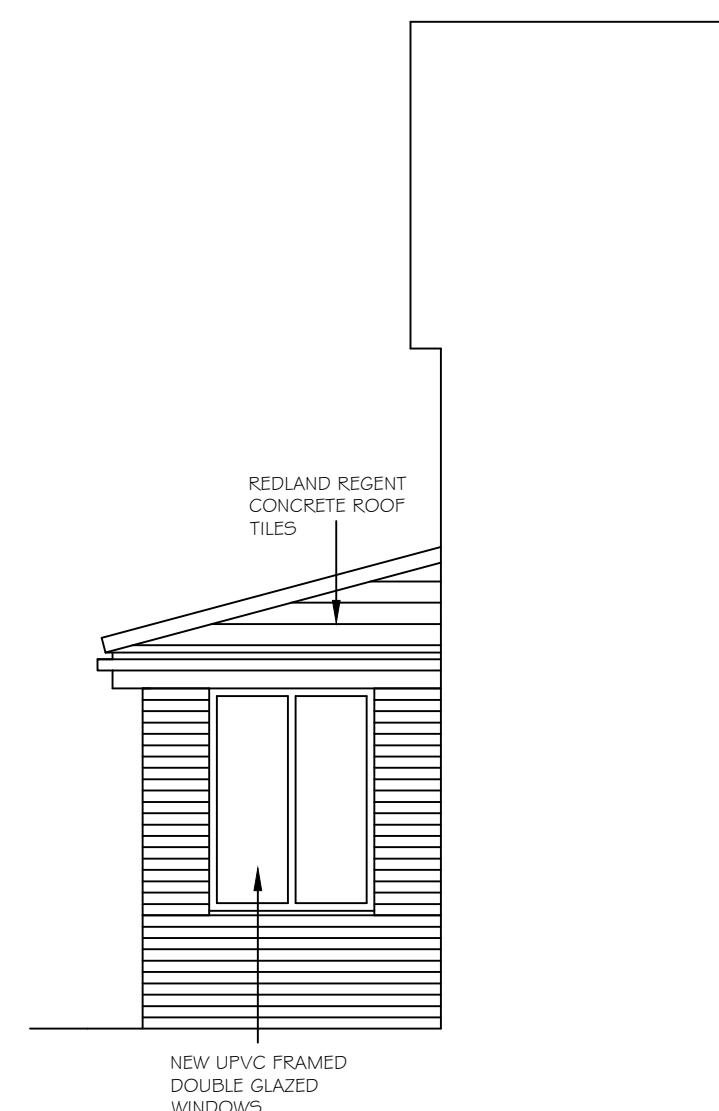

PART WEST ELEVATION



PART EAST ELEVATION

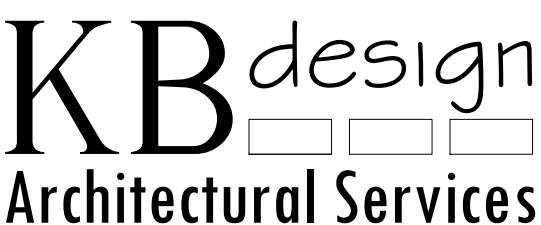REVISION	DESCRIPTION	DRAWN BY	DATE
			
SUITE 3, TOWN HALL CHAMBERS, 7 BEACH ROAD, SOUTH SHIELDS, TYNE & WEAR, NE33 2QA. TEL : 0191 4566983 Email : mail@kbdesign.org.uk			
TITLE PROPOSED EXTENSION 76 CARAWAY WALK SOUTH SHIELDS PROPOSED ELEVATIONS			
SCALE 1:50	DATE 31.1.2013	DRAWN BY K.BUTLER	
PROJECT No 0234	DRAWING No 1703	Revision -	
<small>THIS DRAWING AND/OR SPECIFICATION IS THE SOLE PROPERTY AND COPYRIGHT OF KB DESIGN AND MAY NOT BE DISCLOSED TO ANY THIRD PARTY OR REPRODUCED IN WHOLE OR IN PART WITHOUT THE PRIOR CONSENT OF AN AUTHORISED REPRESENTATIVE OF KB DESIGN.</small>			