


NORTH ROAD



1 NORTH FACING SECTION A
1 : 100

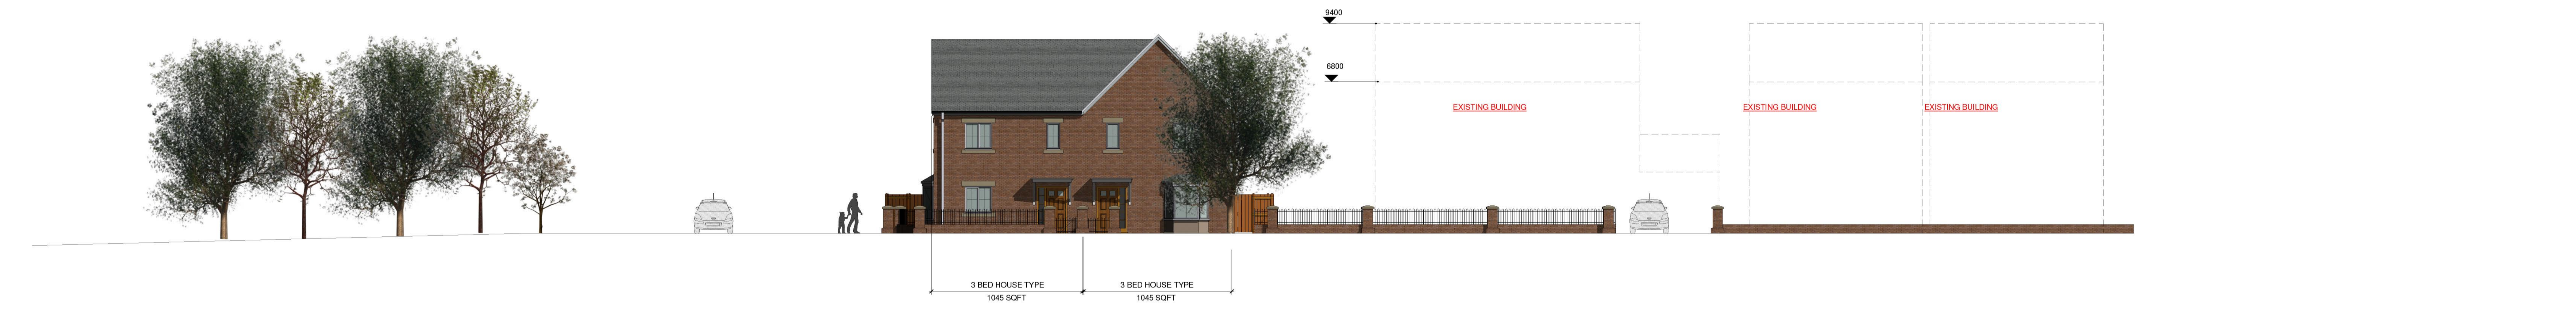

2 EAST ELEVATION (NORTH ROAD) ELEVATION
1 : 100



3 SECTION - C
1 : 100

1	19/03/2015	Issue	Issue to Client
2	23/03/2015	Issue	Issue to Client
3	19/03/2015	Issue	Issue to Client

Revision

BlakeHopkinson
architecture

22a Union Quay, North Shields, Tyne and Wear, NE10 1HU,
tel: 0191 2570022 www.bharchitecture.co.uk

Project:
Husband and Brown LTD

North Road, Boldon Colliery

Drawing:
PROPOSED SITE SECTIONS /
ELEVATIONS

Status:
PLANNING

Drawn By	Date
JW	23.03.15
Checked By	Date
DB	23.03.15
Project No.	Drawing No.
RES-437	300 - 05
Scale at A0	1 : 100

copyright blake hopkinson architecture LLP.