

The drawing is copyright. It is sent to you in confidence and must not be reproduced or disclosed to third parties without our prior permission.


Do not scale from this drawing.

This drawing is to be used in conjunction with all relevant considerations, specialist manufacturers drawings and specifications.


Any discrepancies in dimensions or details or or between these drawings should be drawn to our attention.

All dimensions are in millimetres unless noted otherwise.

Any unexplained information incorporated within this drawing cannot be guaranteed as accurate unless confirmed by field dimension.

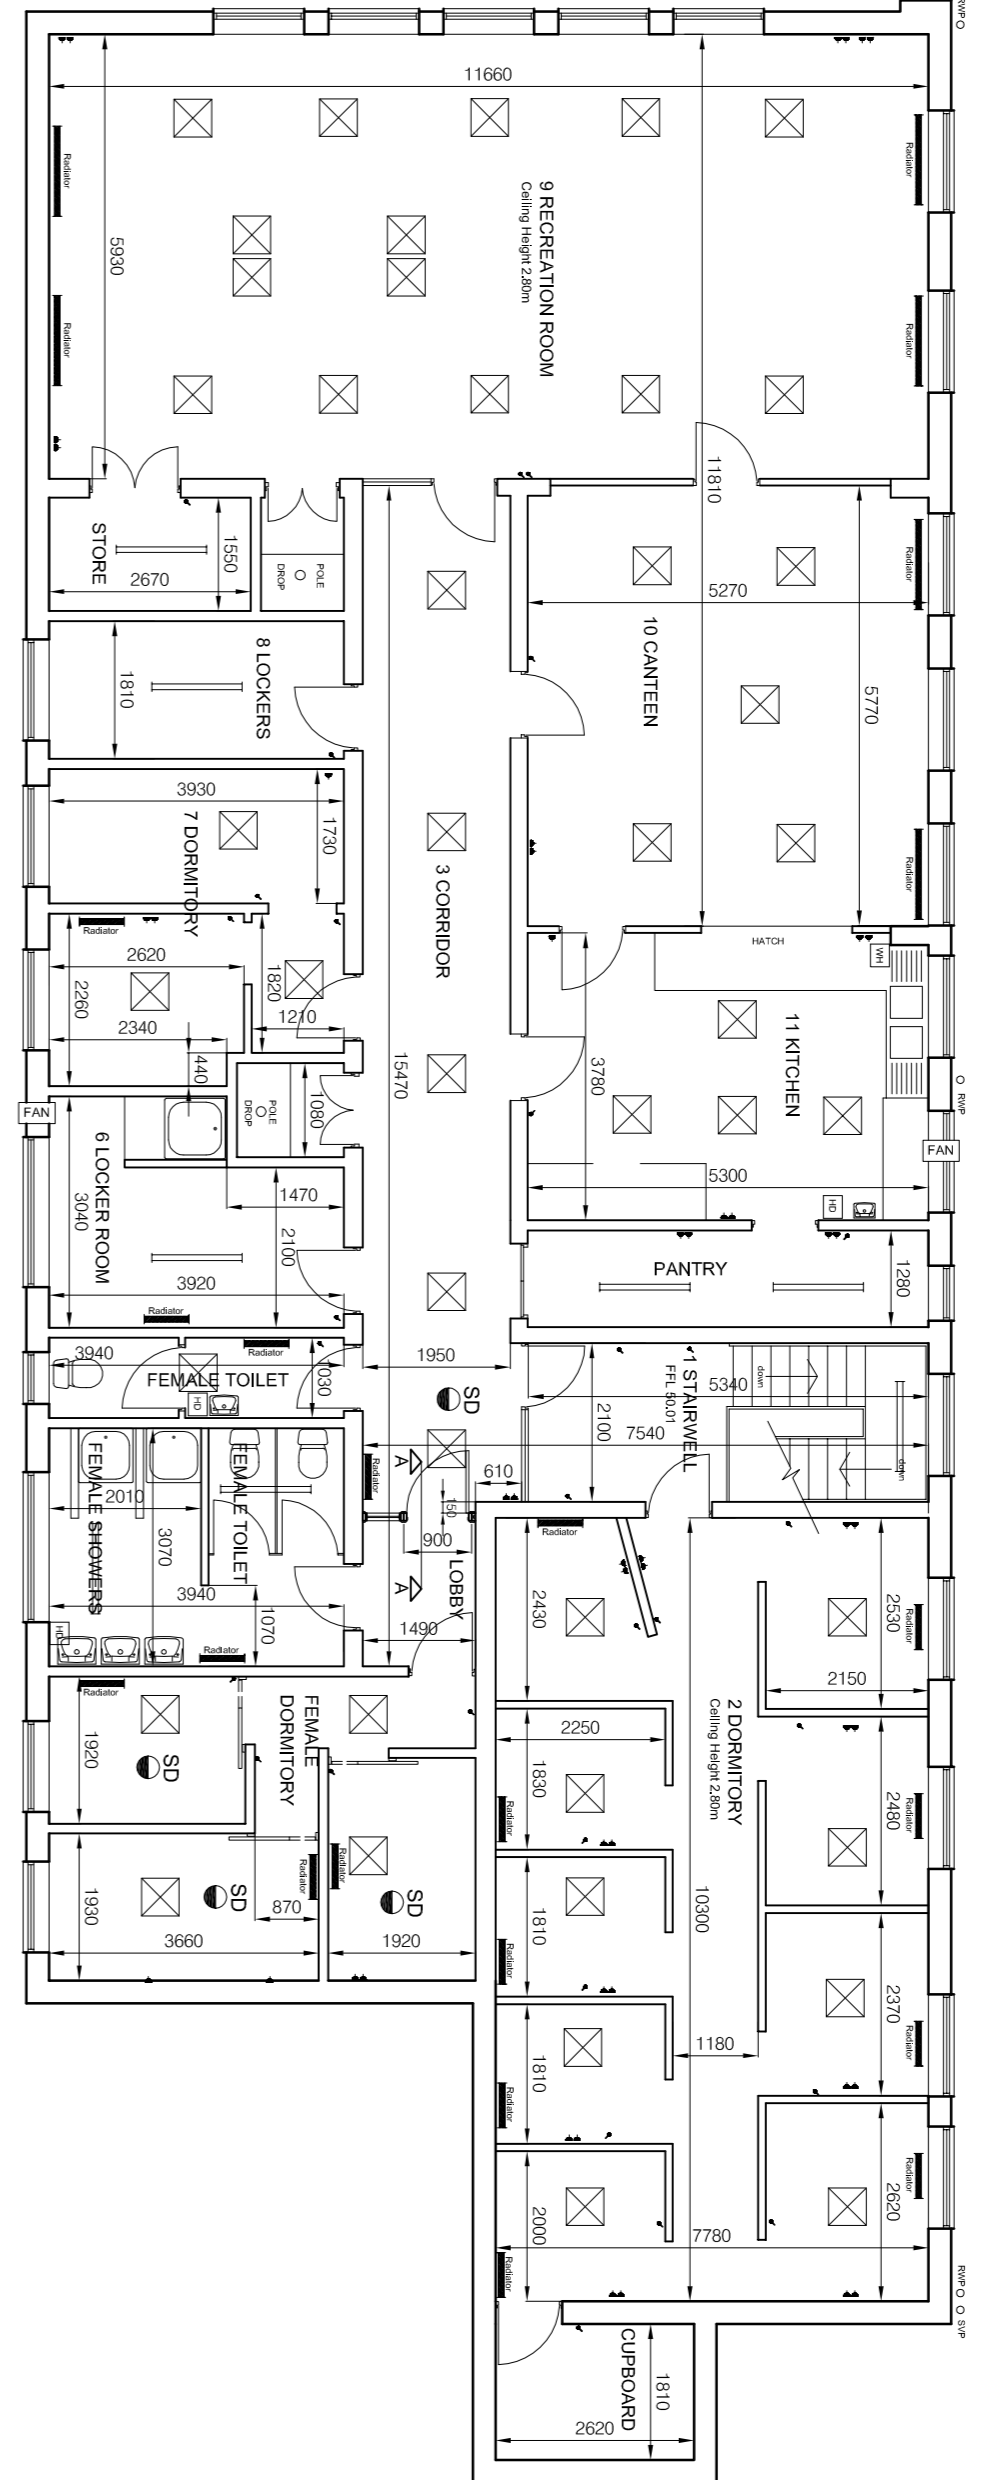


EXISTING FIRST FLOOR PLAN

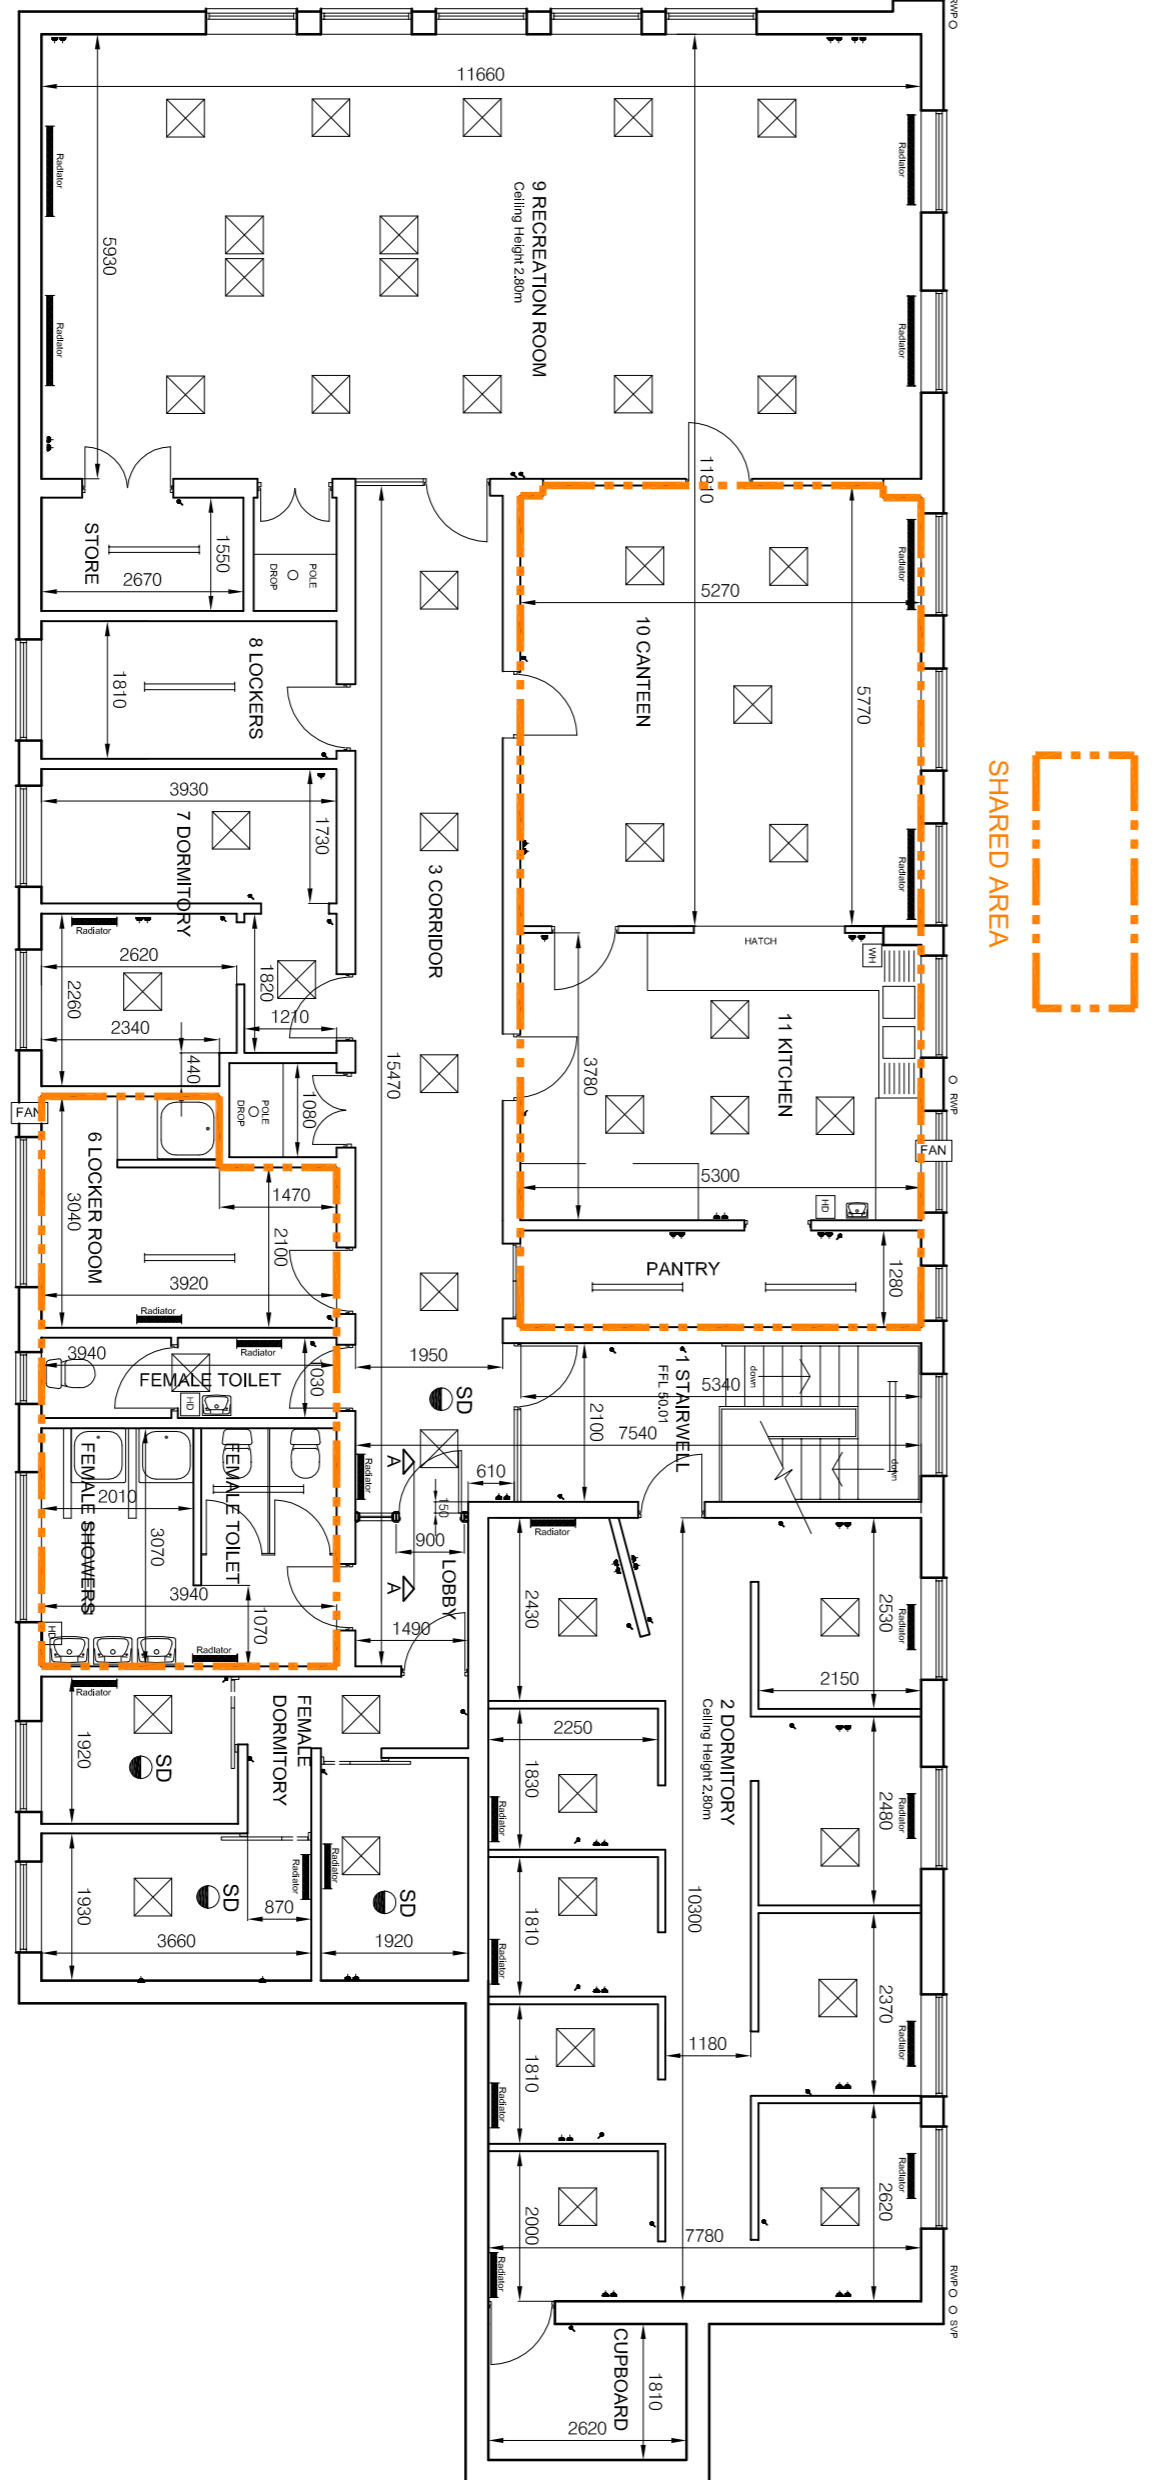

PROPOSED FIRST FLOOR PLAN

ROOM No	ROOM NAME	FLOOR	FINISHES	CEILING	ROOM SIZES	AREAS	NOTES
1	Stairwell	Vinyl Sheet	Particle	Plaster	2.100x2.700mm	5.67sq	Linking to 2nd
2	Stairwell	Vinyl Sheet	Particle	Plaster	1.610x2.200mm	3.54sq	Linking to 2nd
3	Corridor	Vinyl Sheet	Painted plasterwork	Suspended	5.410x1.950mm	10.55sq	Linking to 2nd
4	Corridor	Vinyl Sheet	Painted plasterwork	Suspended	3.500x5.670mm	19.74sq	Linking to 2nd
5	Domitory	Carpet	Plaster	Suspended	3.500x5.670mm	19.74sq	Linking to 2nd
6	Domitory	Carpet	Plaster	Suspended	3.500x5.670mm	19.74sq	Linking to 2nd
7	Domitory	Carpet	Plaster	Suspended	3.500x5.670mm	19.74sq	Linking to 2nd
8	Domitory	Carpet	Plaster	Suspended	3.500x5.670mm	19.74sq	Linking to 2nd
9	Locker Room	Carpet	Plaster	Suspended	4.125x3.500mm	14.44sq	Linking to 2nd
10	Locker Room	Carpet	Plaster	Suspended	4.125x3.500mm	14.44sq	Linking to 2nd
11	Locker Room	Carpet	Plaster	Suspended	4.125x3.500mm	14.44sq	Linking to 2nd

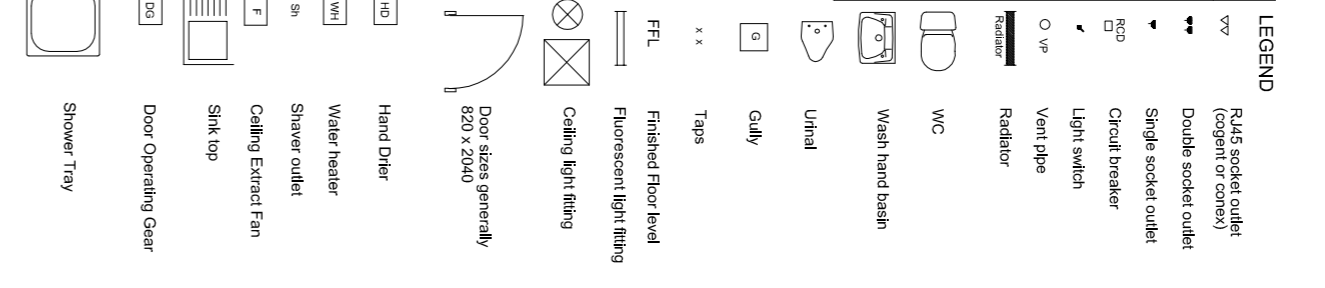

NEIGHBOURHOOD POLICING TEAM INCLUSION

client
TYNE & WEAR FIRE & RESCUE AUTHORITY

Project
FIRE STATION TANKS, VICTORIA ROAD WEST,
HEBURN, TYNE AND WEAR, NE31 1BP

Drawing
EXISTING & PROPOSED FIRST FLOOR PLAN

scale 1:100 date January 2015 drawing No. 06-20-15

DURHAM ARCHITECTURAL
1 Brunhill, South Fildon, Chester-le-Street,
Co. Durham, DL12 2LL. Tel: 0751 093499