



**EXISTING GROUND FLOOR PLAN**

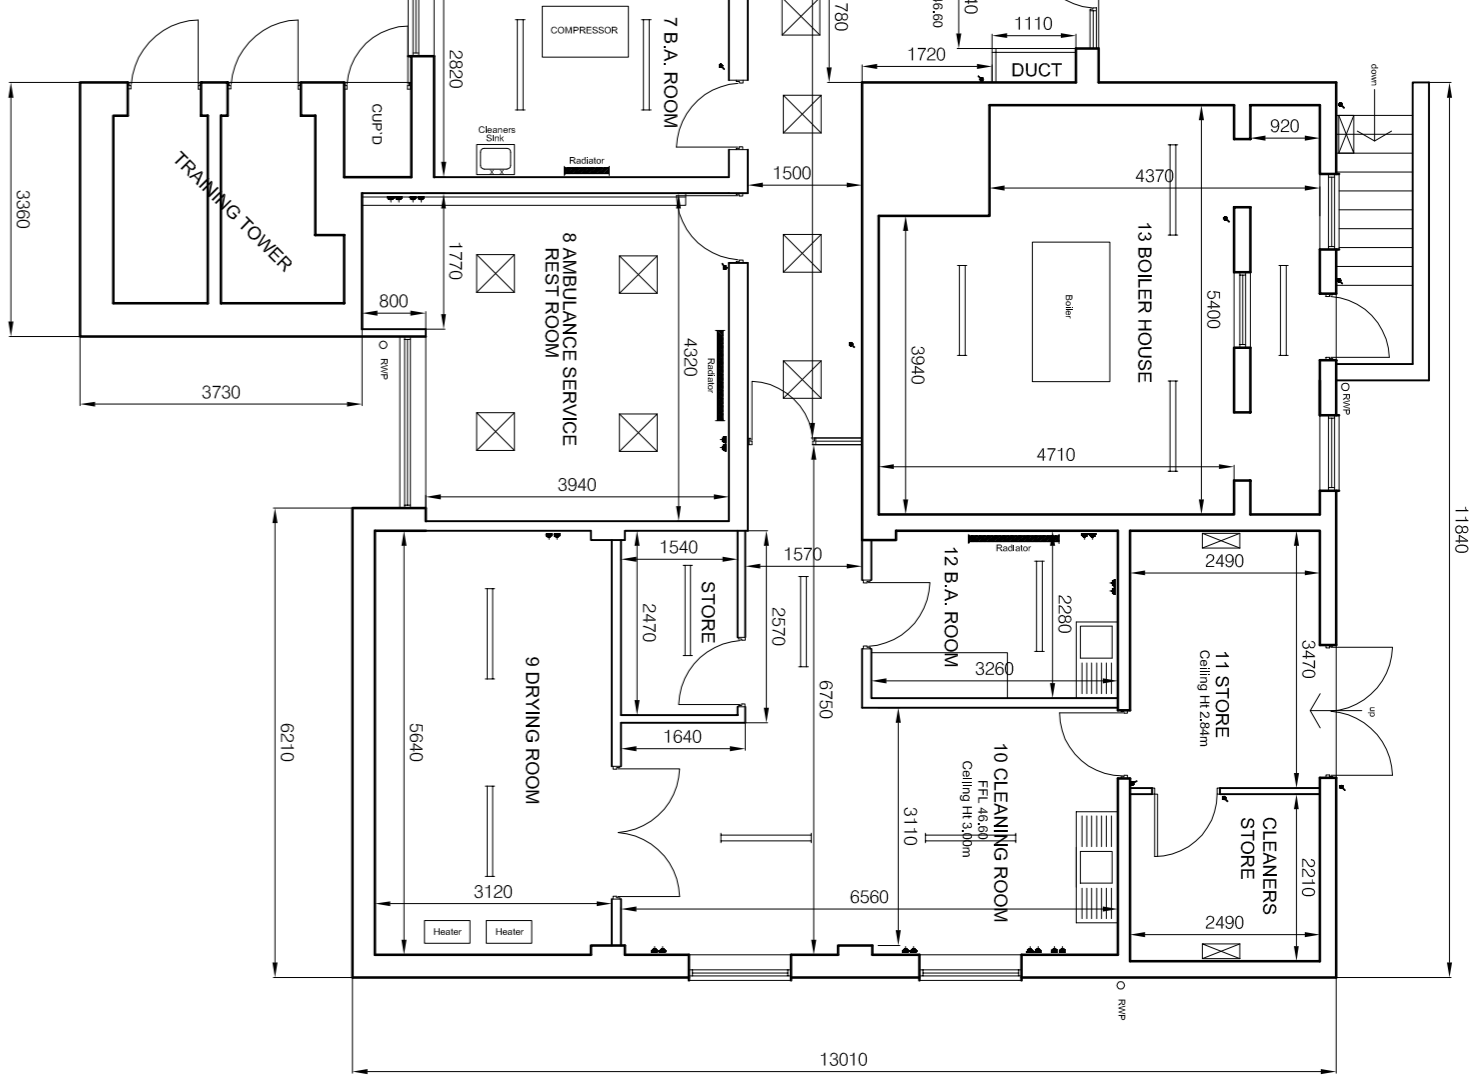

**PART PROPOSED GROUND FLOOR PLAN**

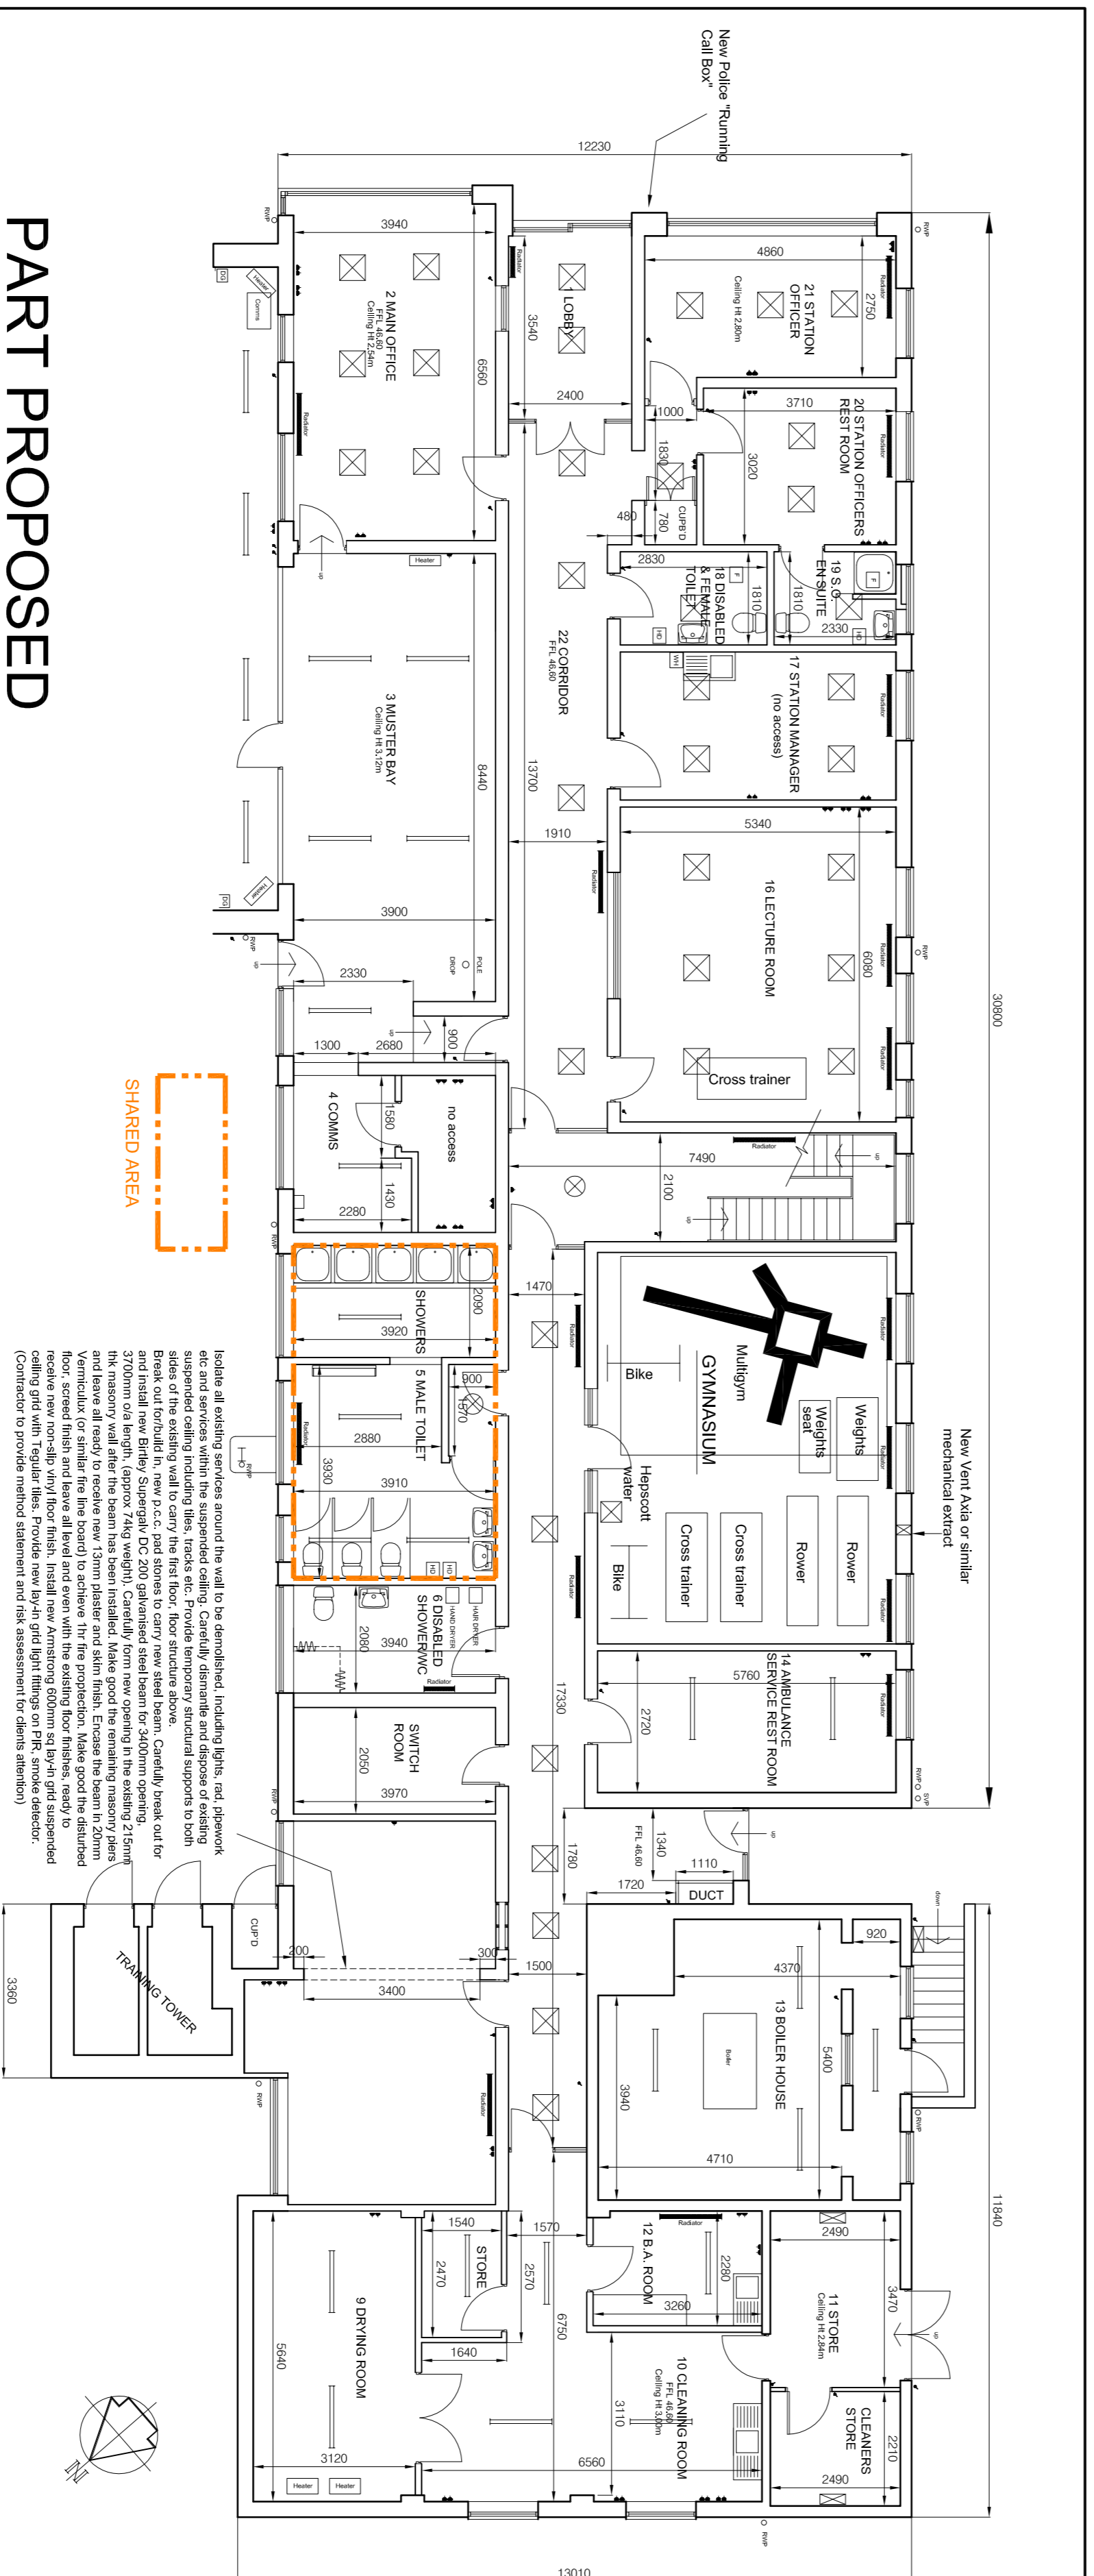

NEIGHBOURHOOD POLICING TEAM INCLUSION

CLIENT  
TNE & WEAR FIRE & RESCUE AUTHORITY

PROJECT  
FIRE STATION TANGOS, VICTORIA ROAD WEST, REBORN, TNE AND WEAR, NE37 1AD

DRAWING  
EXISTING & PROPOSED GROUND FLOOR PLAN

scale: 1:100 date: January 2015 drawing No: 05-20-15

DURHAM ARCHITECTURAL, 1 Brunhill, South Fyfe, Chester-le-Street, Durham, Design Limited, C:/Durham, D12 2LL, Tel: 0751 093494

The drawing is copyright. It is sent to you in confidence and must not be reproduced or redrafted to third parties without our prior permission.  
Do not scale from this drawing.  
This drawing is to be read in conjunction with all relevant considerations, specialists' measurements, drawings and specifications.  
Any discrepancies in dimensions or details or in or between these drawings should be drawn to our attention.  
All dimensions are in millimetres unless stated otherwise.  
Any suggested information incorporated within this drawing cannot be guaranteed as correct unless confirmed by the contractor.