




Rev	Description	Date

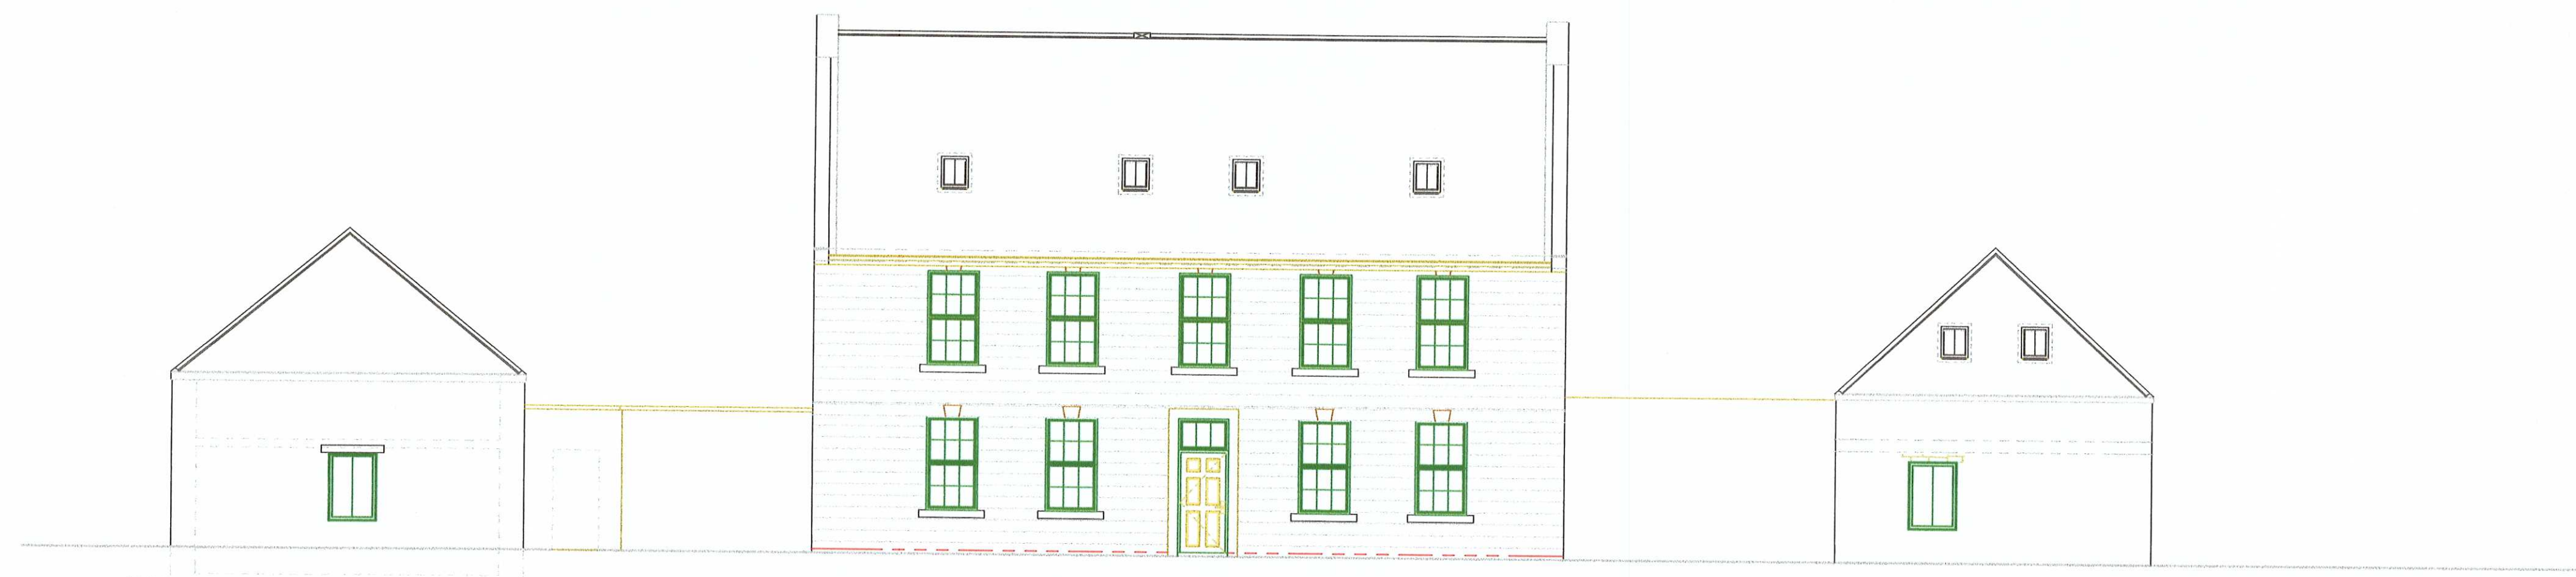


South Elevation

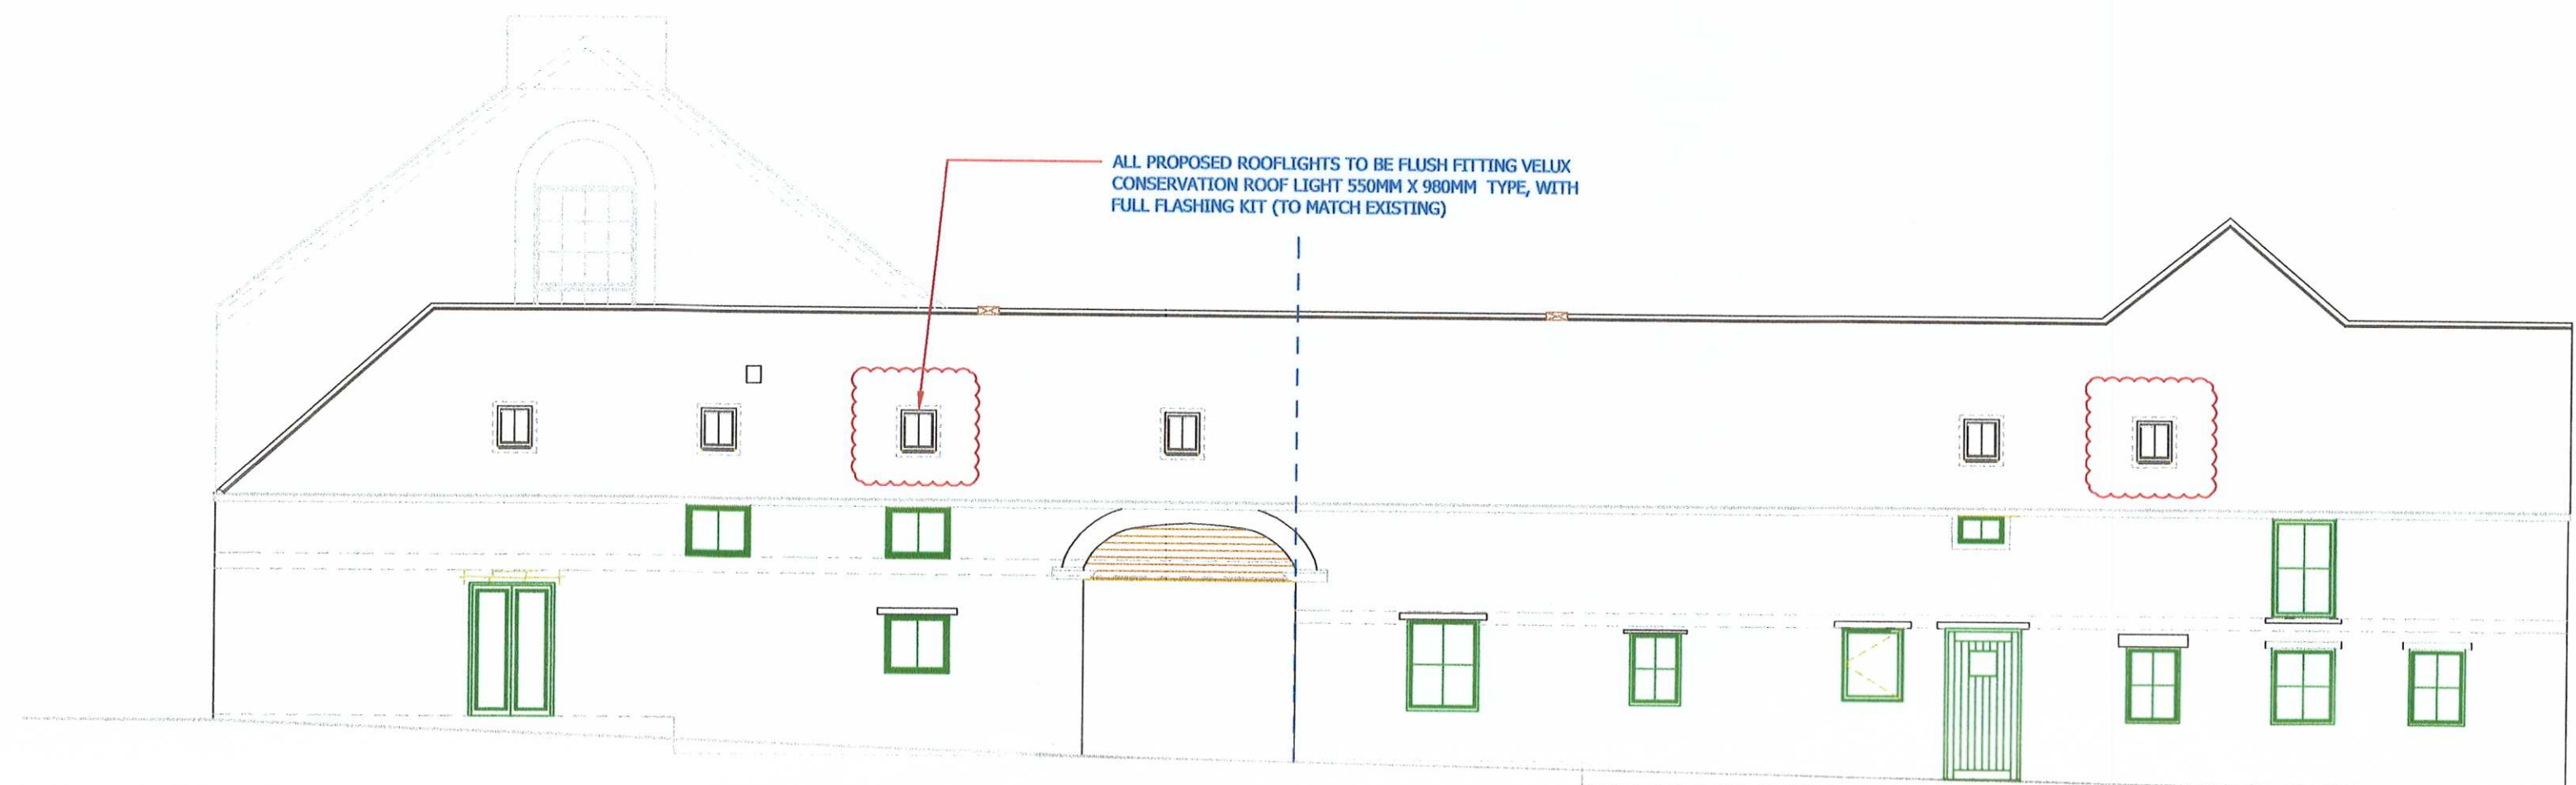


East Elevation (Outer)

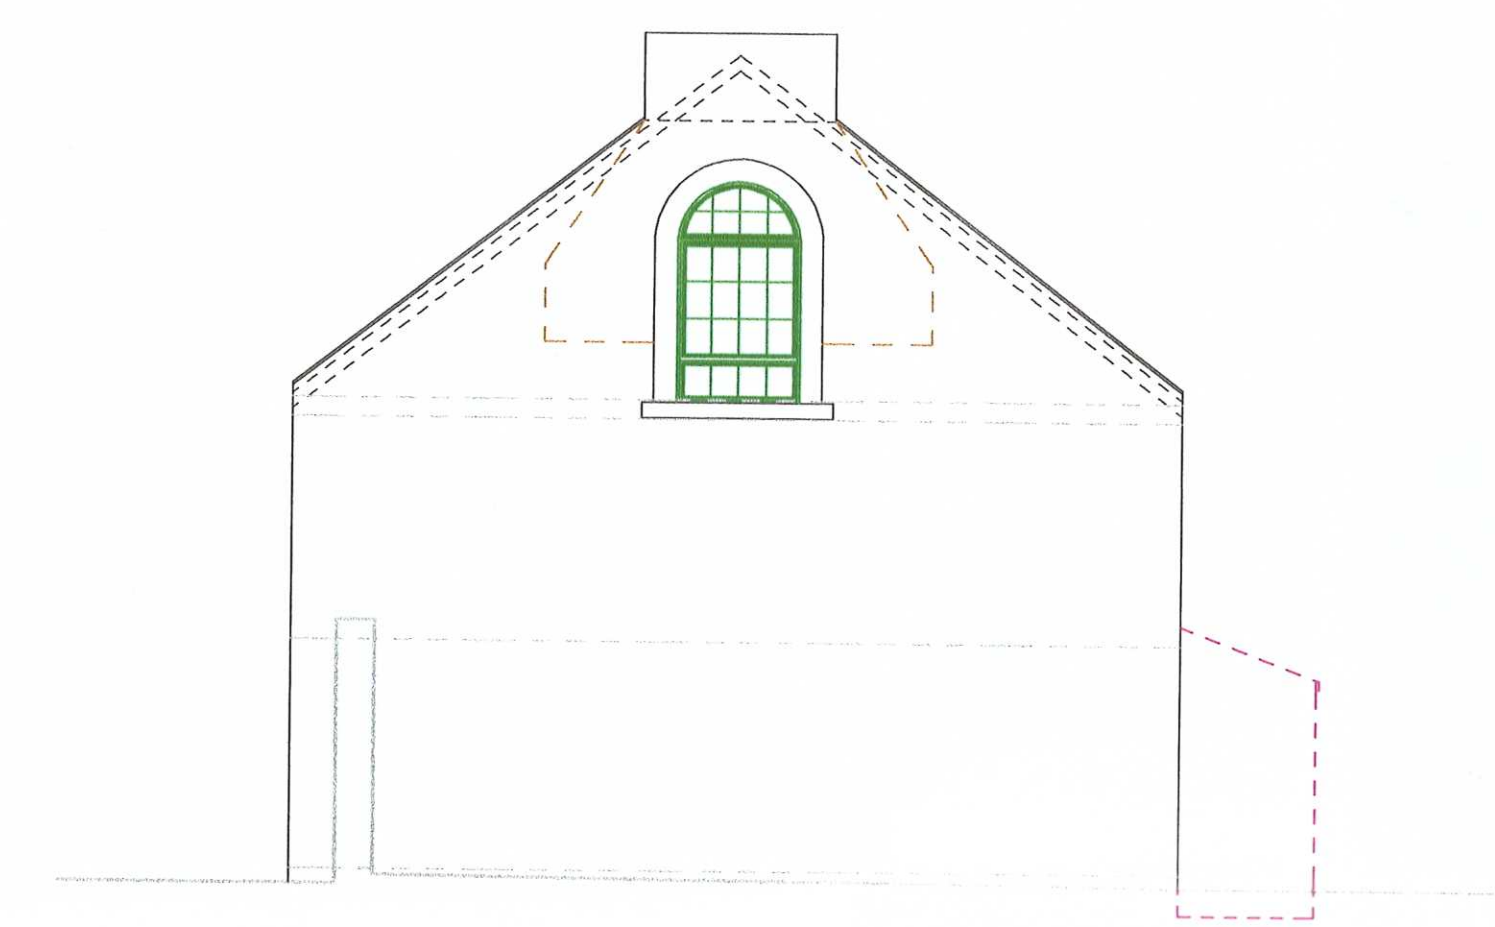


East Elevation (Inner/Farmhouse)

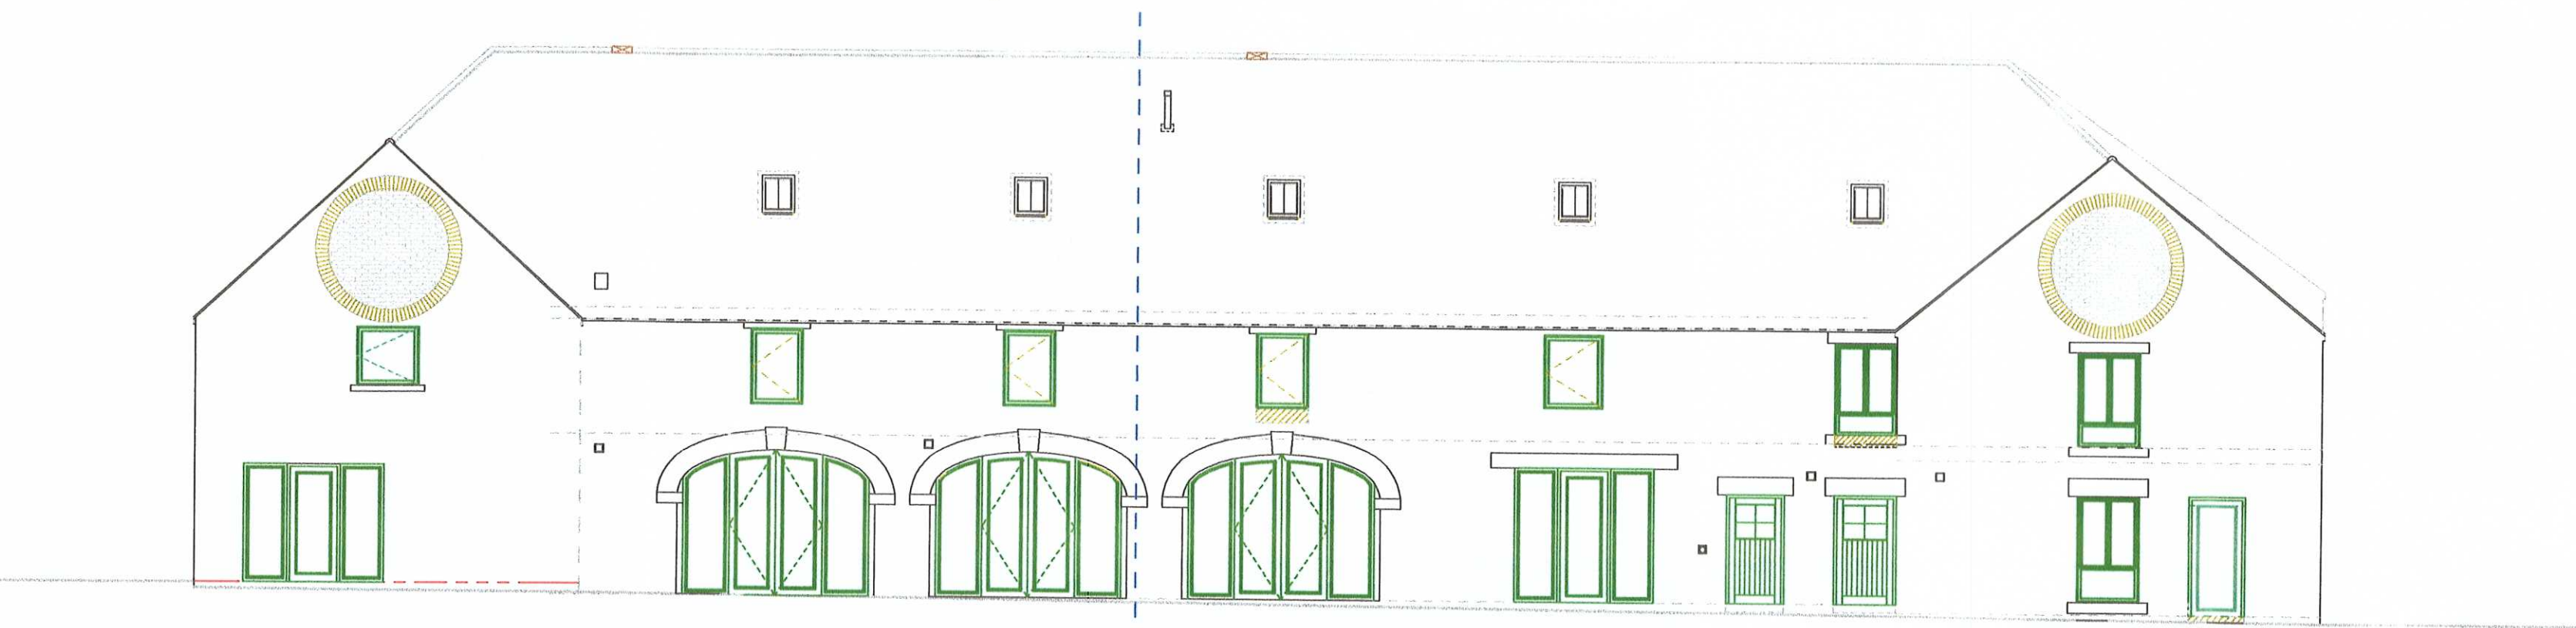


North Elevation (Outer)

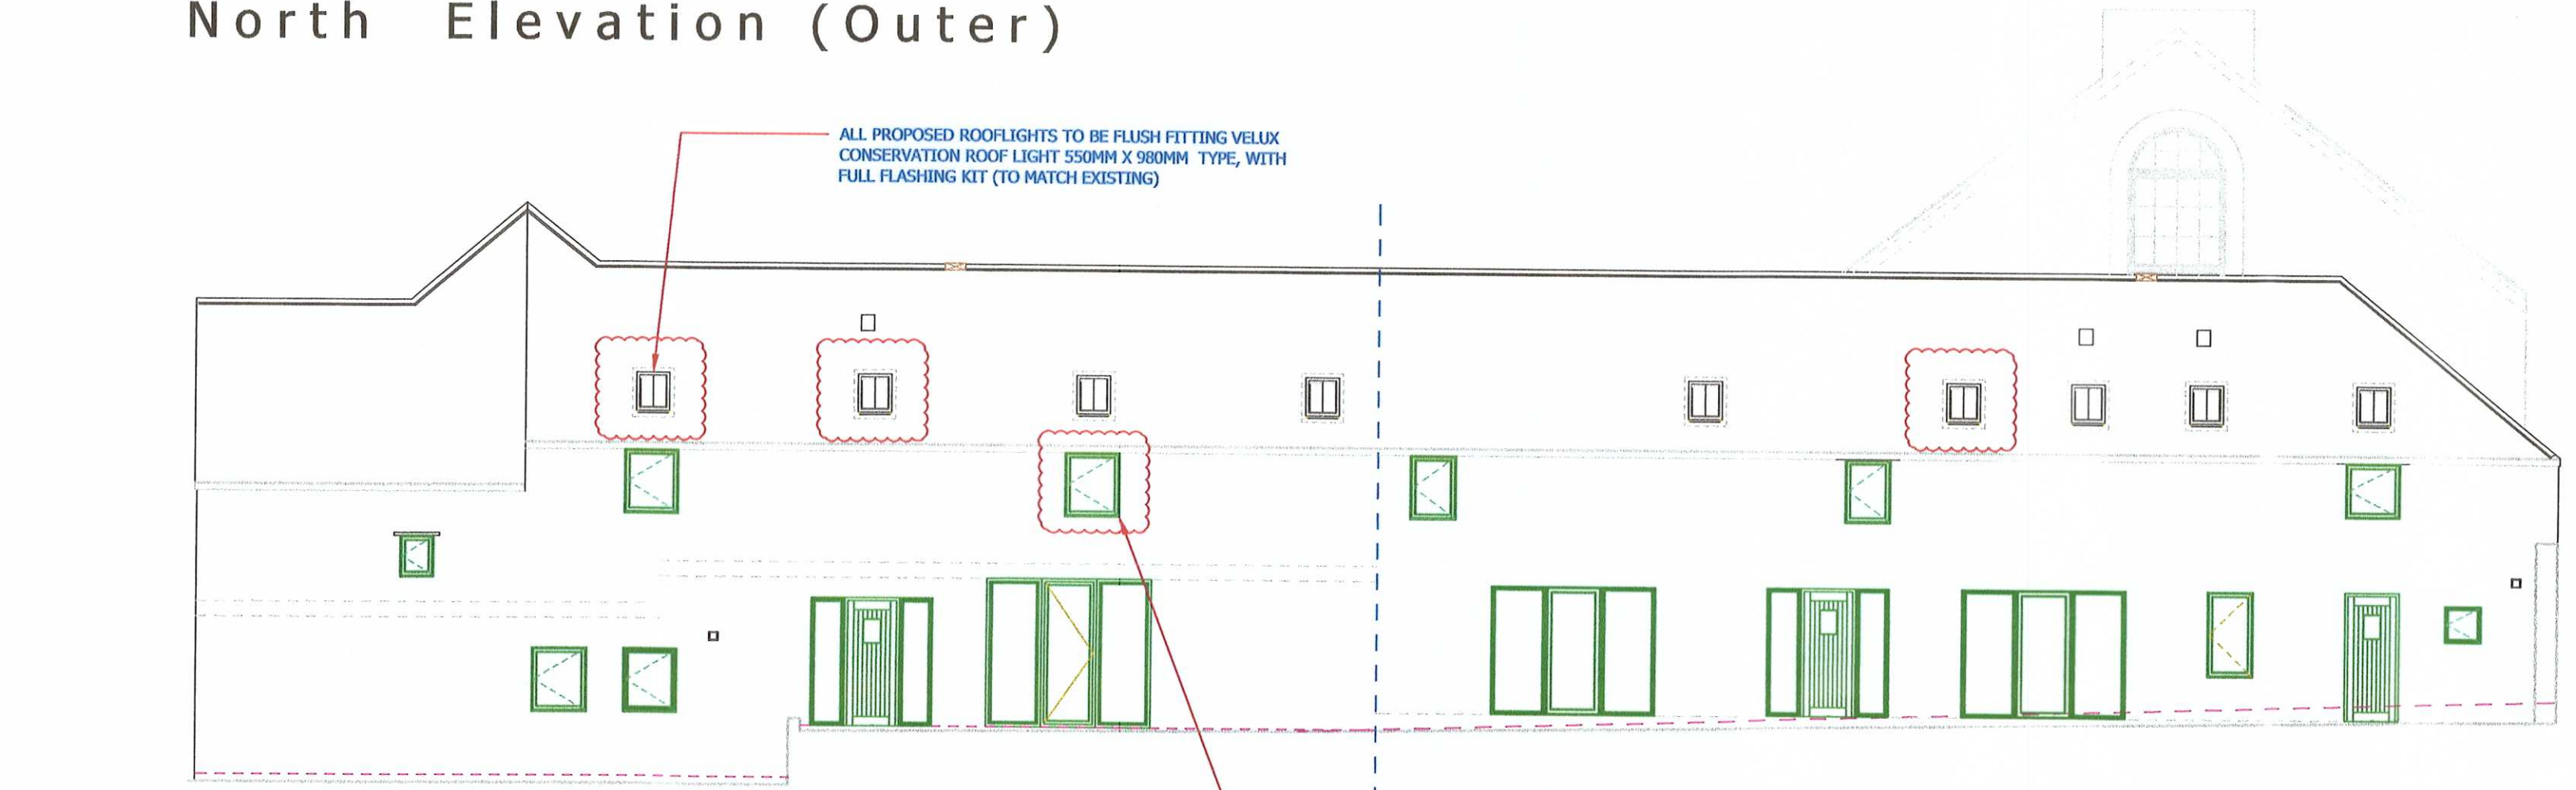

West Elevation (Outer)

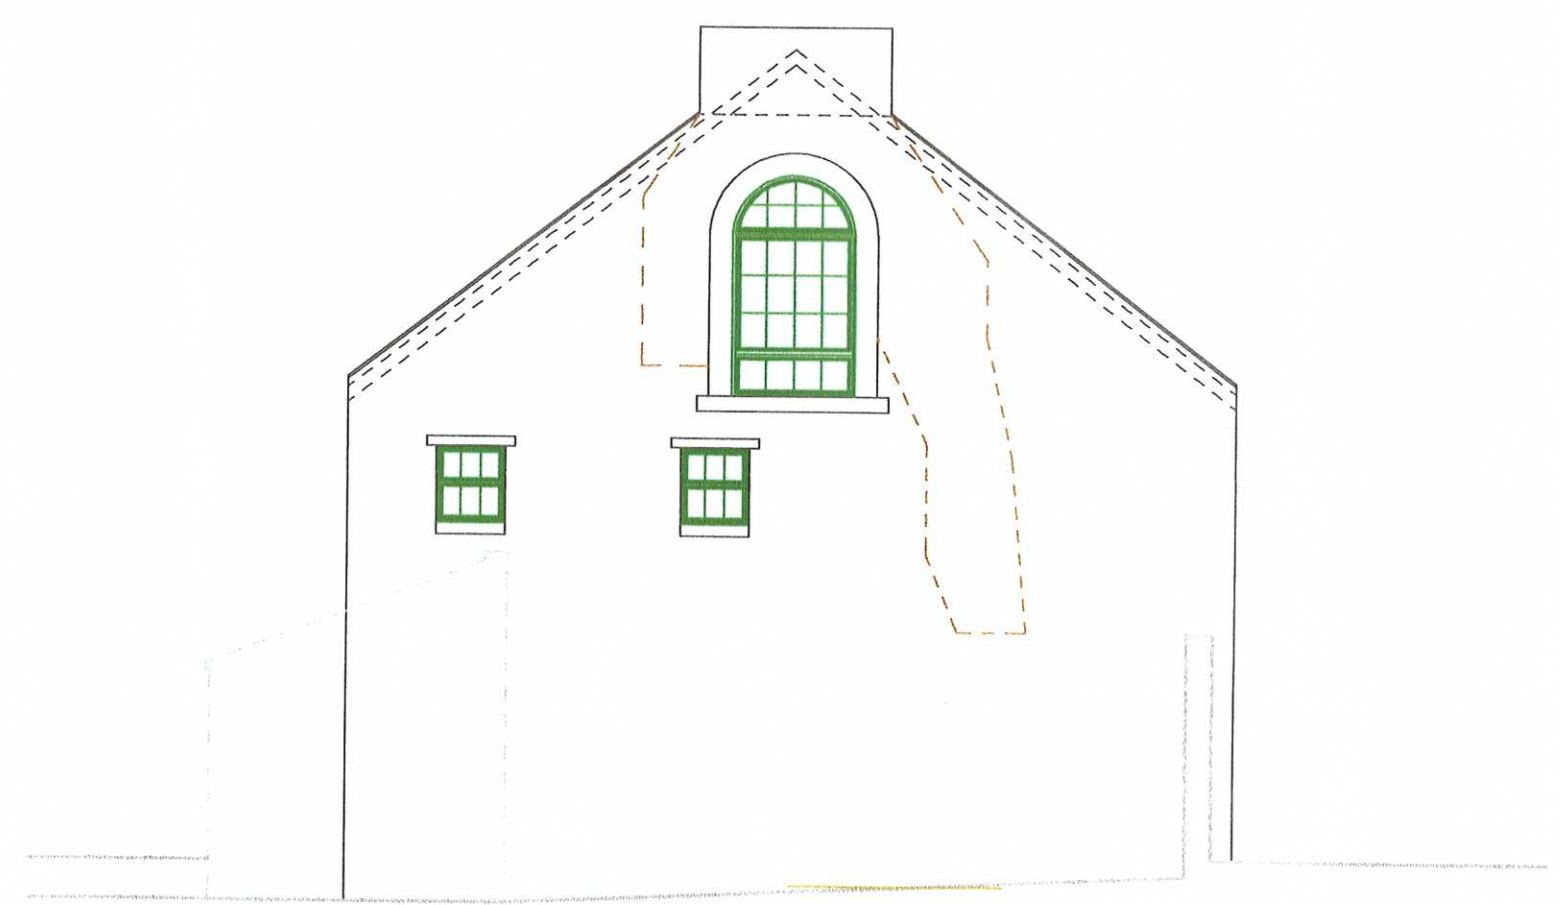

West Elevation (Inner/Farmhouse)

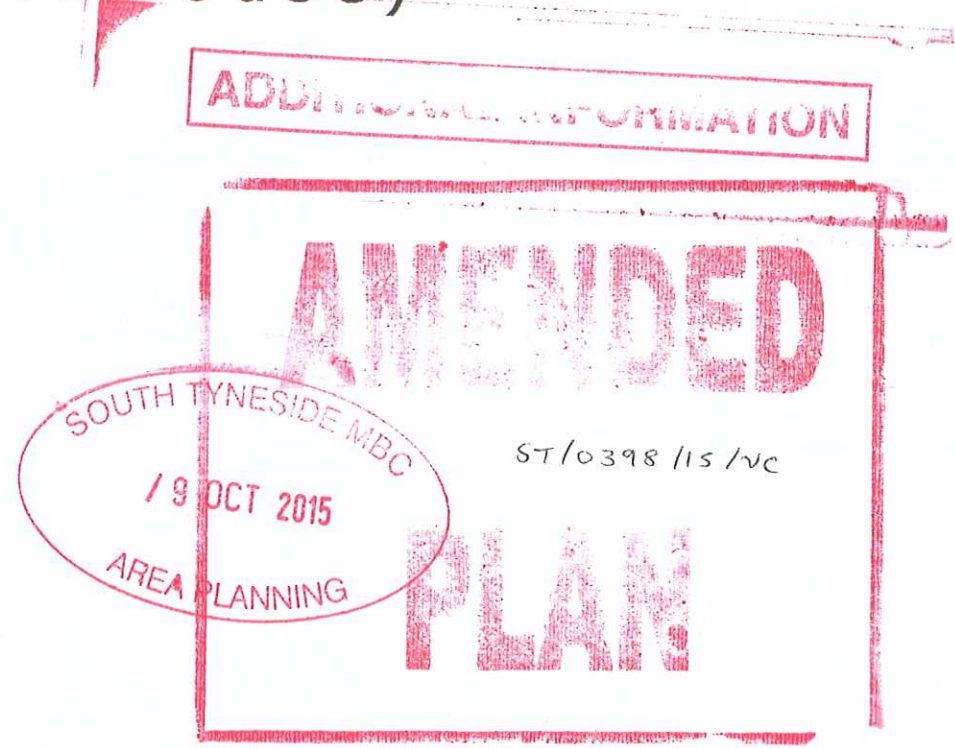

PROPOSED

John Taylor

Architects Ltd.
The Studio, 64 High West Road
Crook, Co. Durham, DL15 9NT
Tel/Fax: 01388 767124 / 01388 767010
E-mail: jtarchitects@hotmail.com

client
MR M GREEN

drg. PROPOSED REDEVELOPMENT
Proposed Elevations
Laverick Hall Farm
Laverick Lane
West Boldon

scale 1:100 @ A1
1:200 @ A3

drg. no. 12 29 09-VOC-G