


Rev	Description	Date

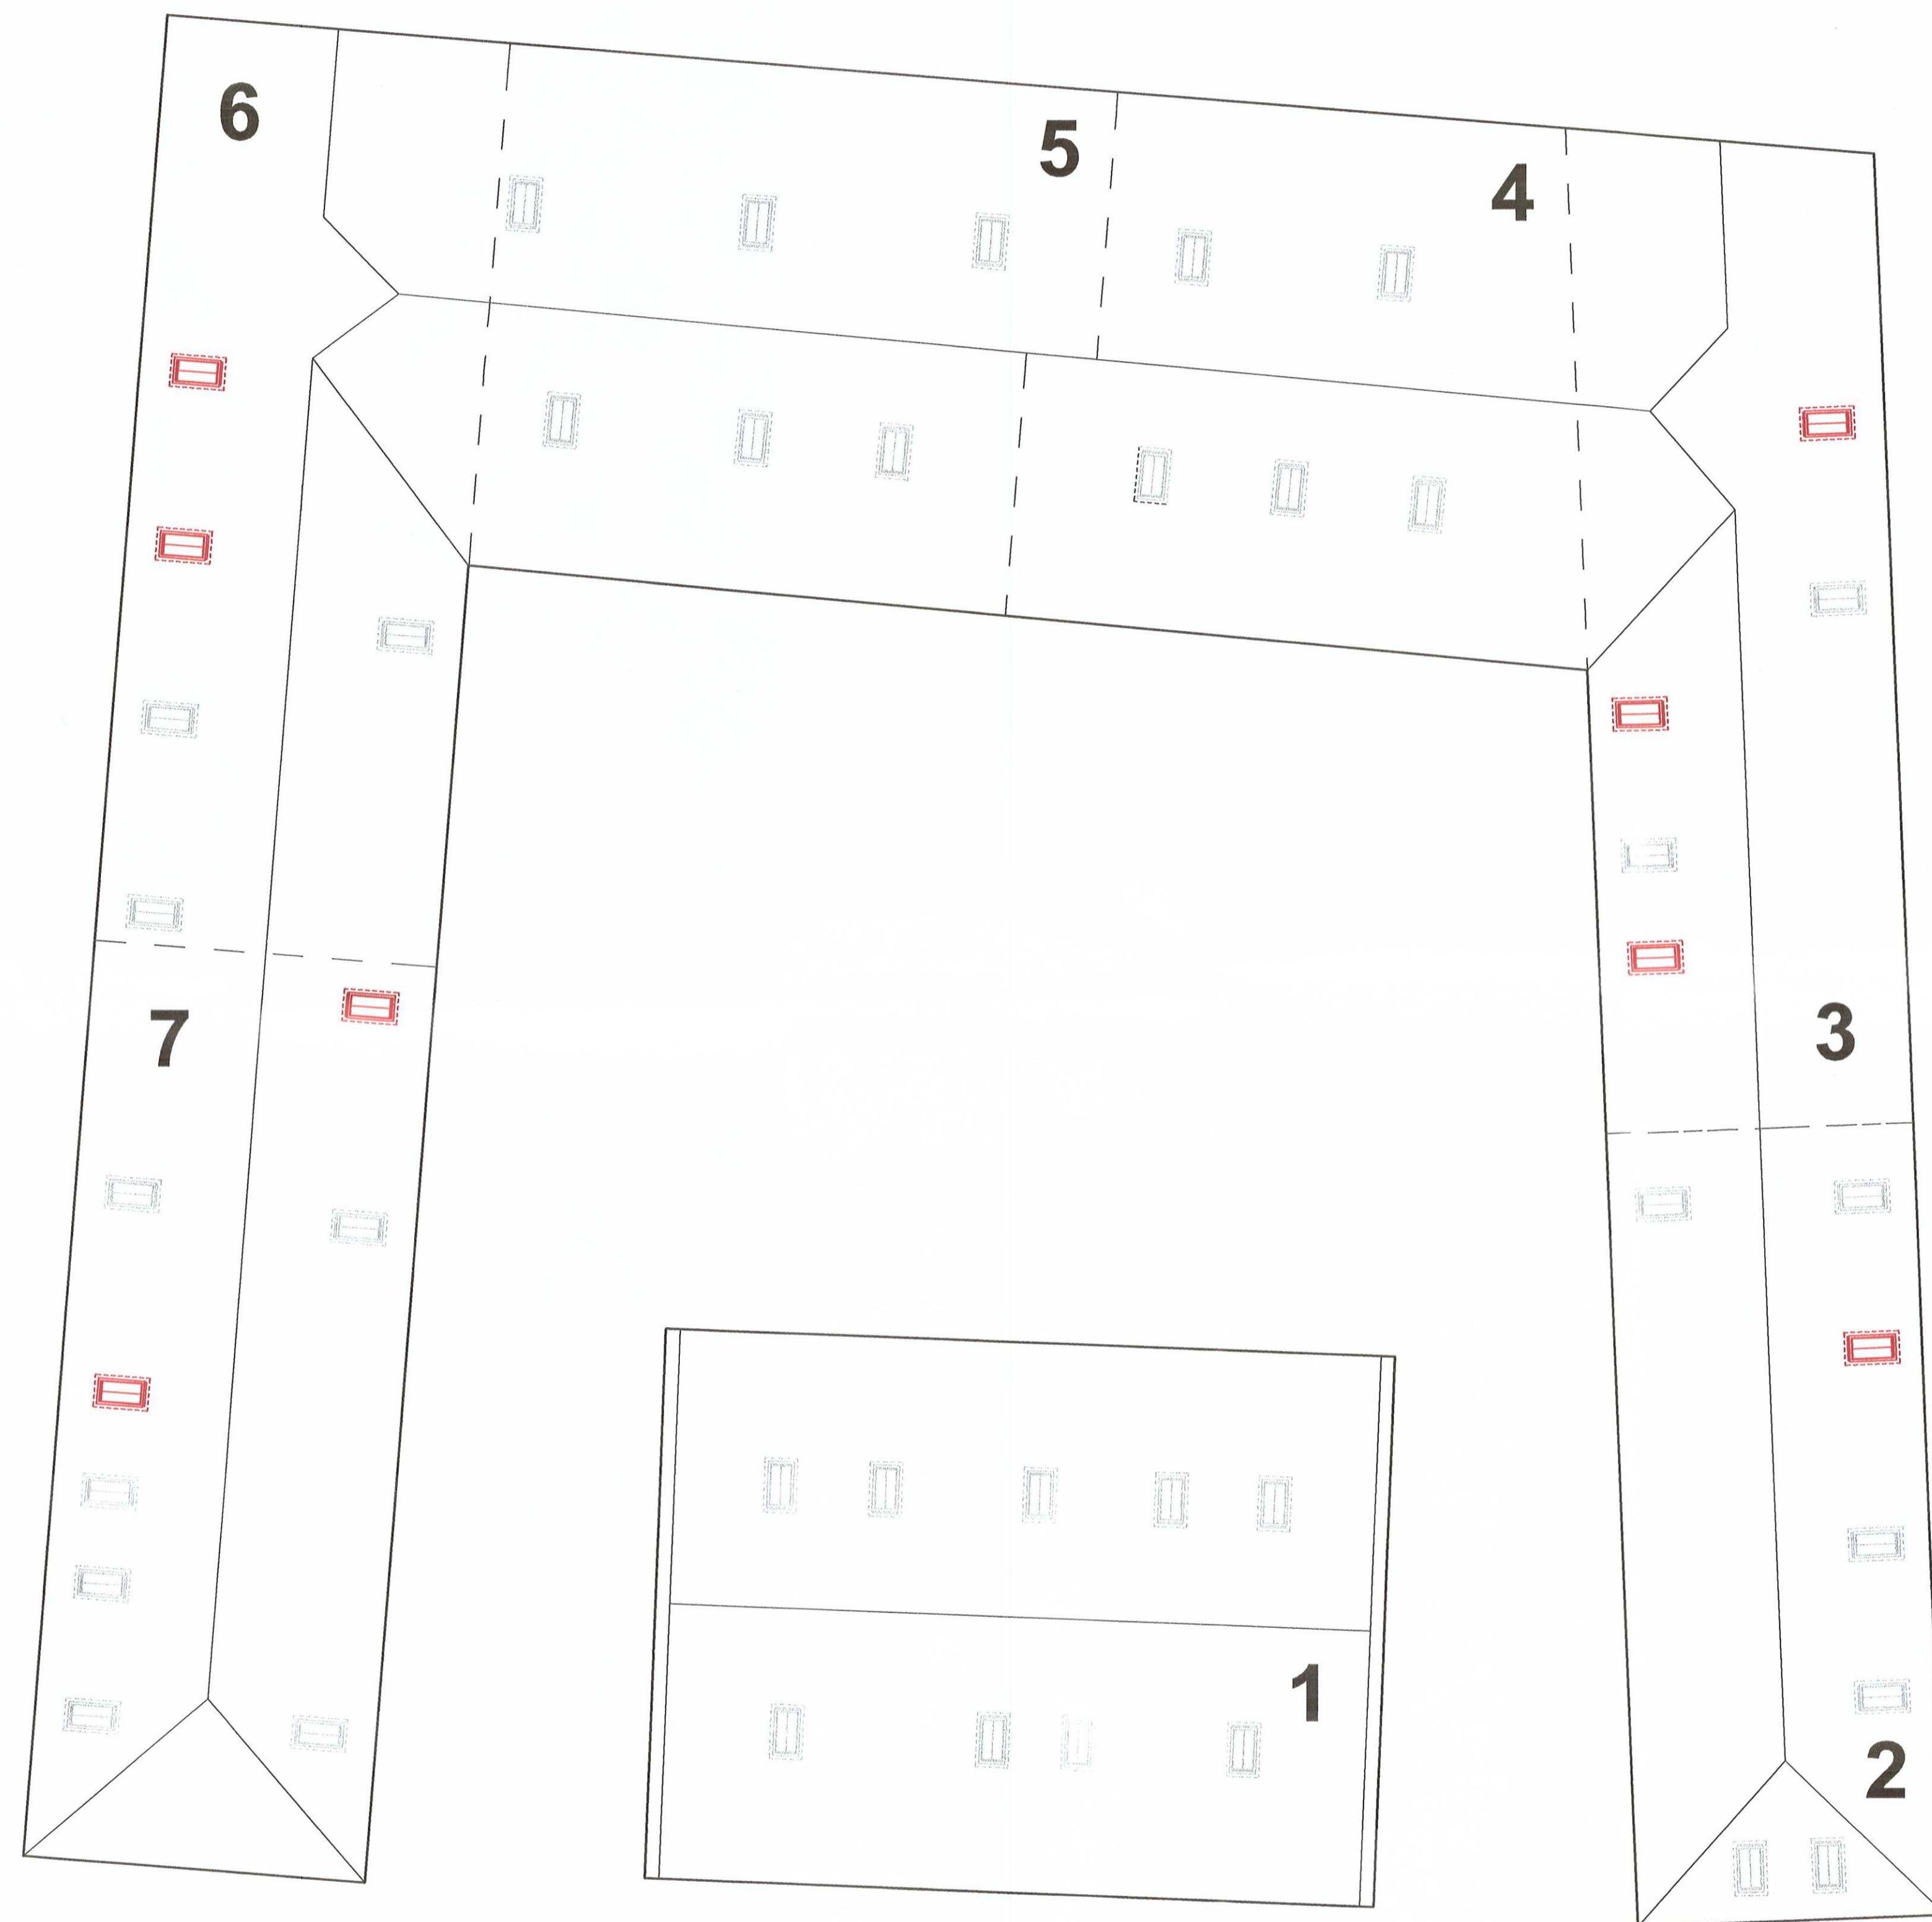

Roof Plan
PROPOSED

ADDITIONAL INFORMATION

AMENDED

ST/0318/15/VC

13 OCT 2015

PLAN

PROPOSED

John Taylor

Architects Ltd.

The Studio, 64 High West Road
Crook, Co. Durham, DL15 9NT
Tel/Fax: 01388 767124 / 01388 767010
E-mail: jtarchitects@hotmail.com

client
MR M GREEN

drg. PROPOSED REDEVELOPMENT
Proposed Sections
Laverick Hall Farm
Laverick Lane
West Boldon

scale
1 : 100 @ A1
1 : 200 @ A3

drg. no.
12 29 11-VOC-B