


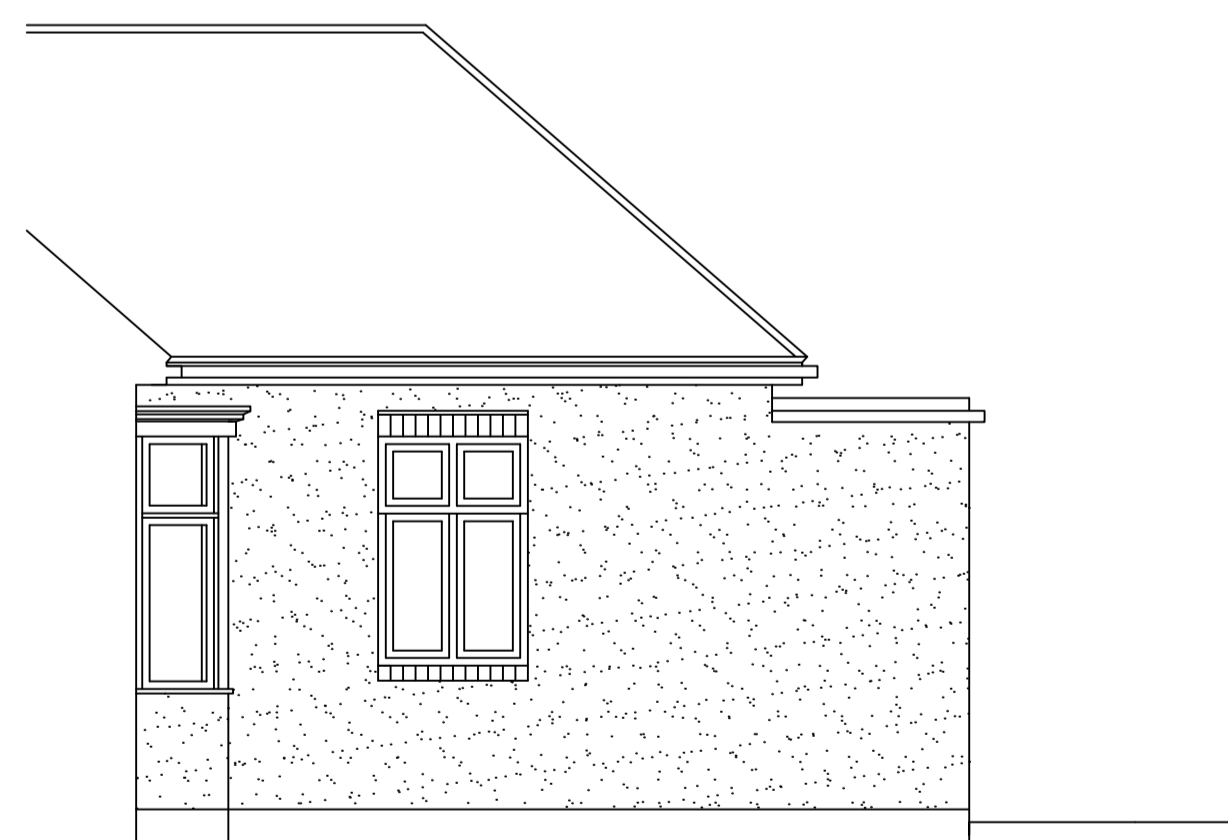


EXISTING SIDE ELEVATION



EXISTING FRONT ELEVATION



EXISTING SIDE ELEVATION

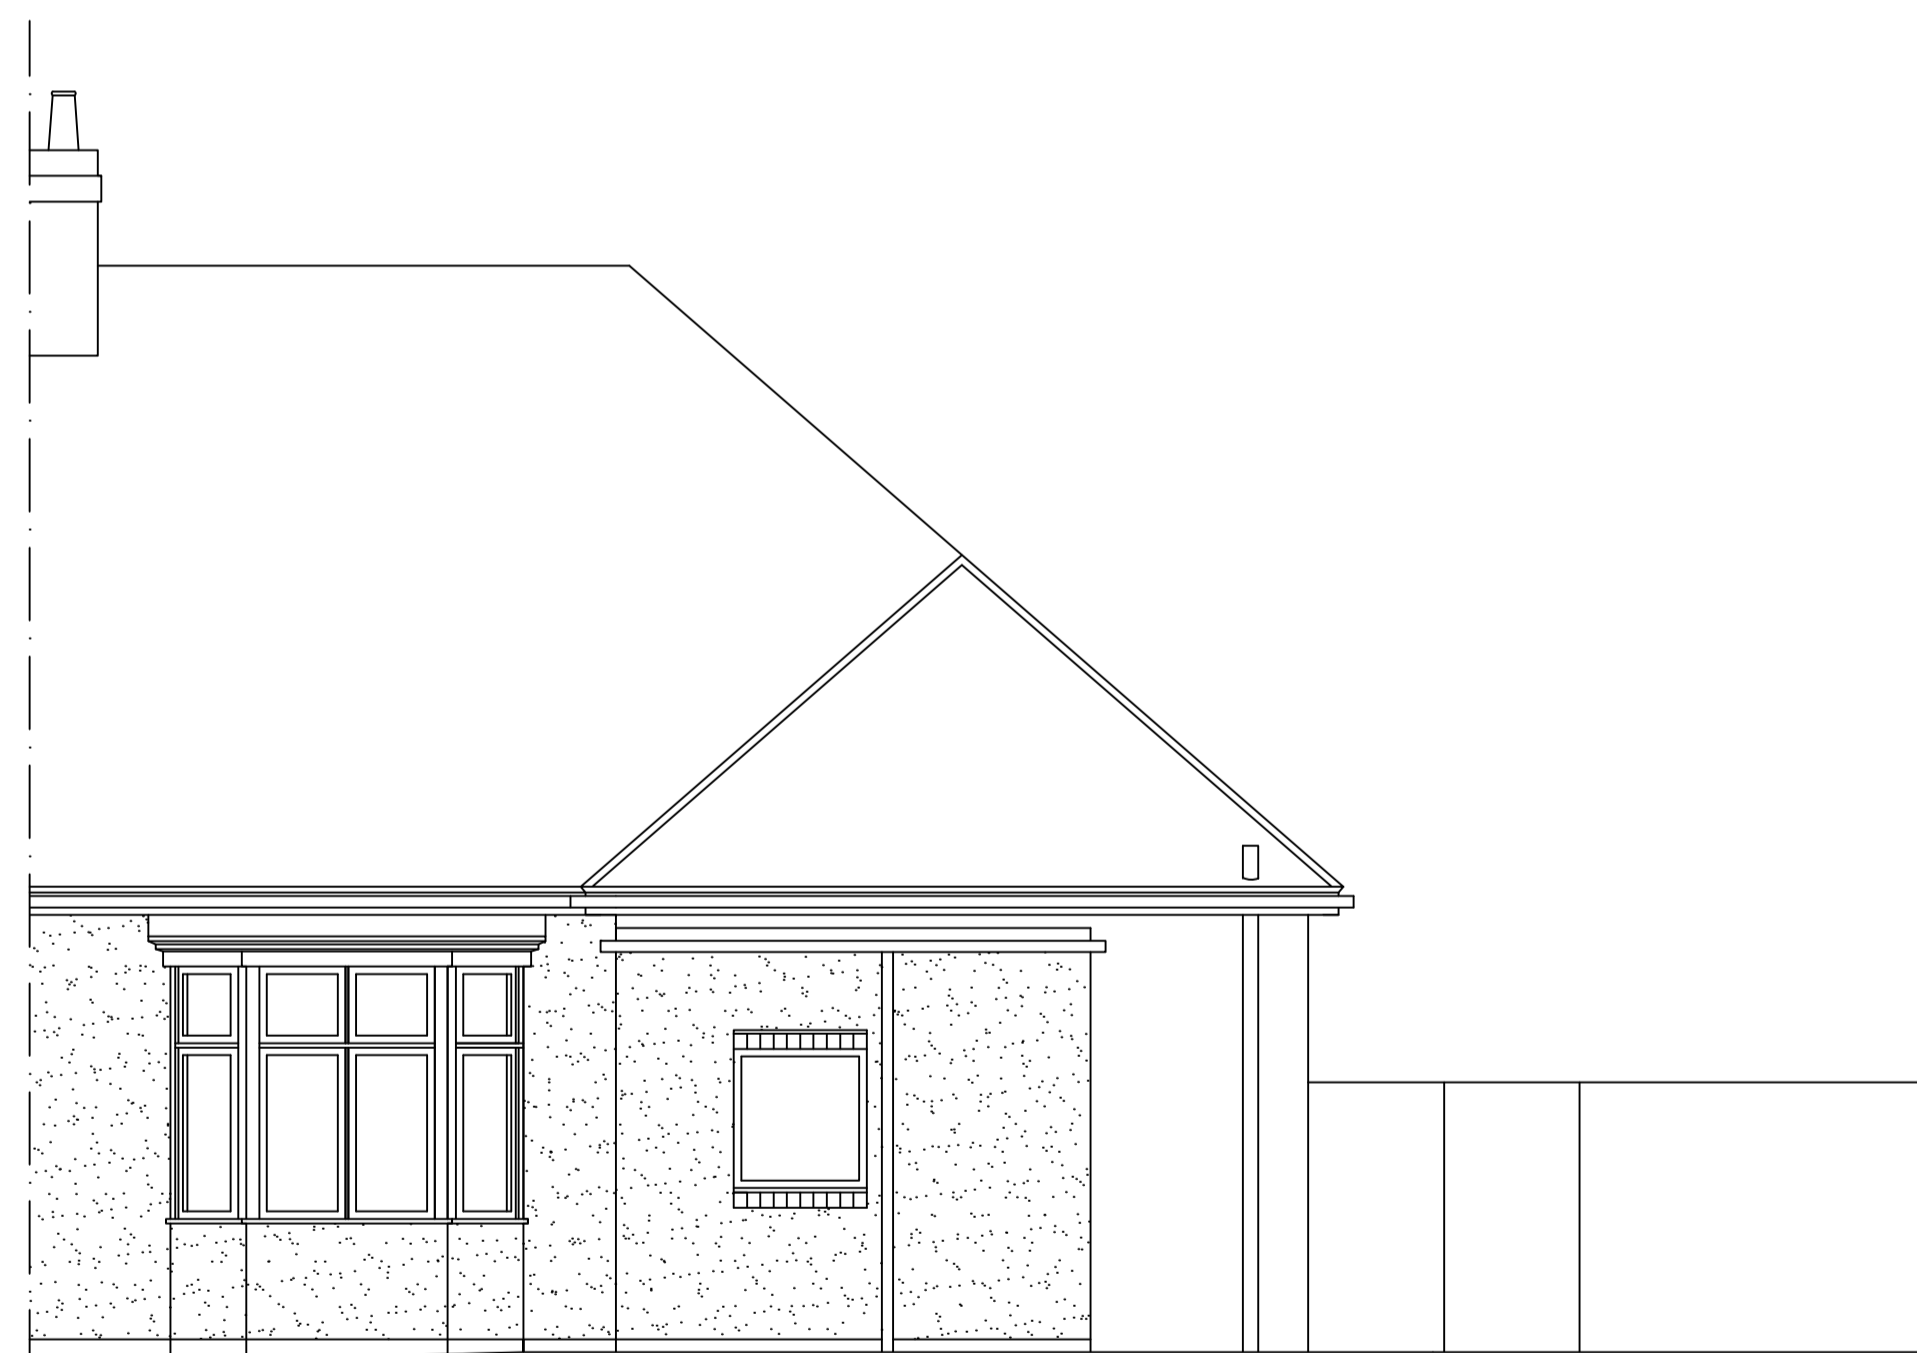

EXISTING REAR ELEVATION

REVISION	DESCRIPTION	DRAWN BY	DATE
<p>KB design <input type="checkbox"/> <input type="checkbox"/> <input type="checkbox"/> Architectural Services</p> <p>SUITE 3, TOWN HALL CHAMBERS, 7 BEACH ROAD, SOUTH SHIELDS, TYNE & WEAR, NE33 2QA. TEL : 0191 4566983 Email : mail@kbdesign.org.uk</p>			
<p>TITLE</p> <p>PROPOSED KITCHEN, SUNROOM & GARAGE EXTENSION 16 CLEASIDE AVENUE SOUTH SHIELDS EXISTING ELEVATIONS</p>			
SCALE	DATE	DRAWN BY	
1:50	24.04.2015	K.BUTLER	
PROJECT No	DRAWING No	Revision	
0370	2145	-	
<p>THIS DRAWING AND/OR SPECIFICATION IS THE SOLE PROPERTY AND COPYRIGHT OF KB DESIGN AND MAY NOT BE DISCLOSED TO ANY THIRD PARTY OR REPRODUCED IN WHOLE OR IN PART WITHOUT THE PRIOR CONSENT OF AN AUTHORISED REPRESENTATIVE OF KB DESIGN.</p>			