
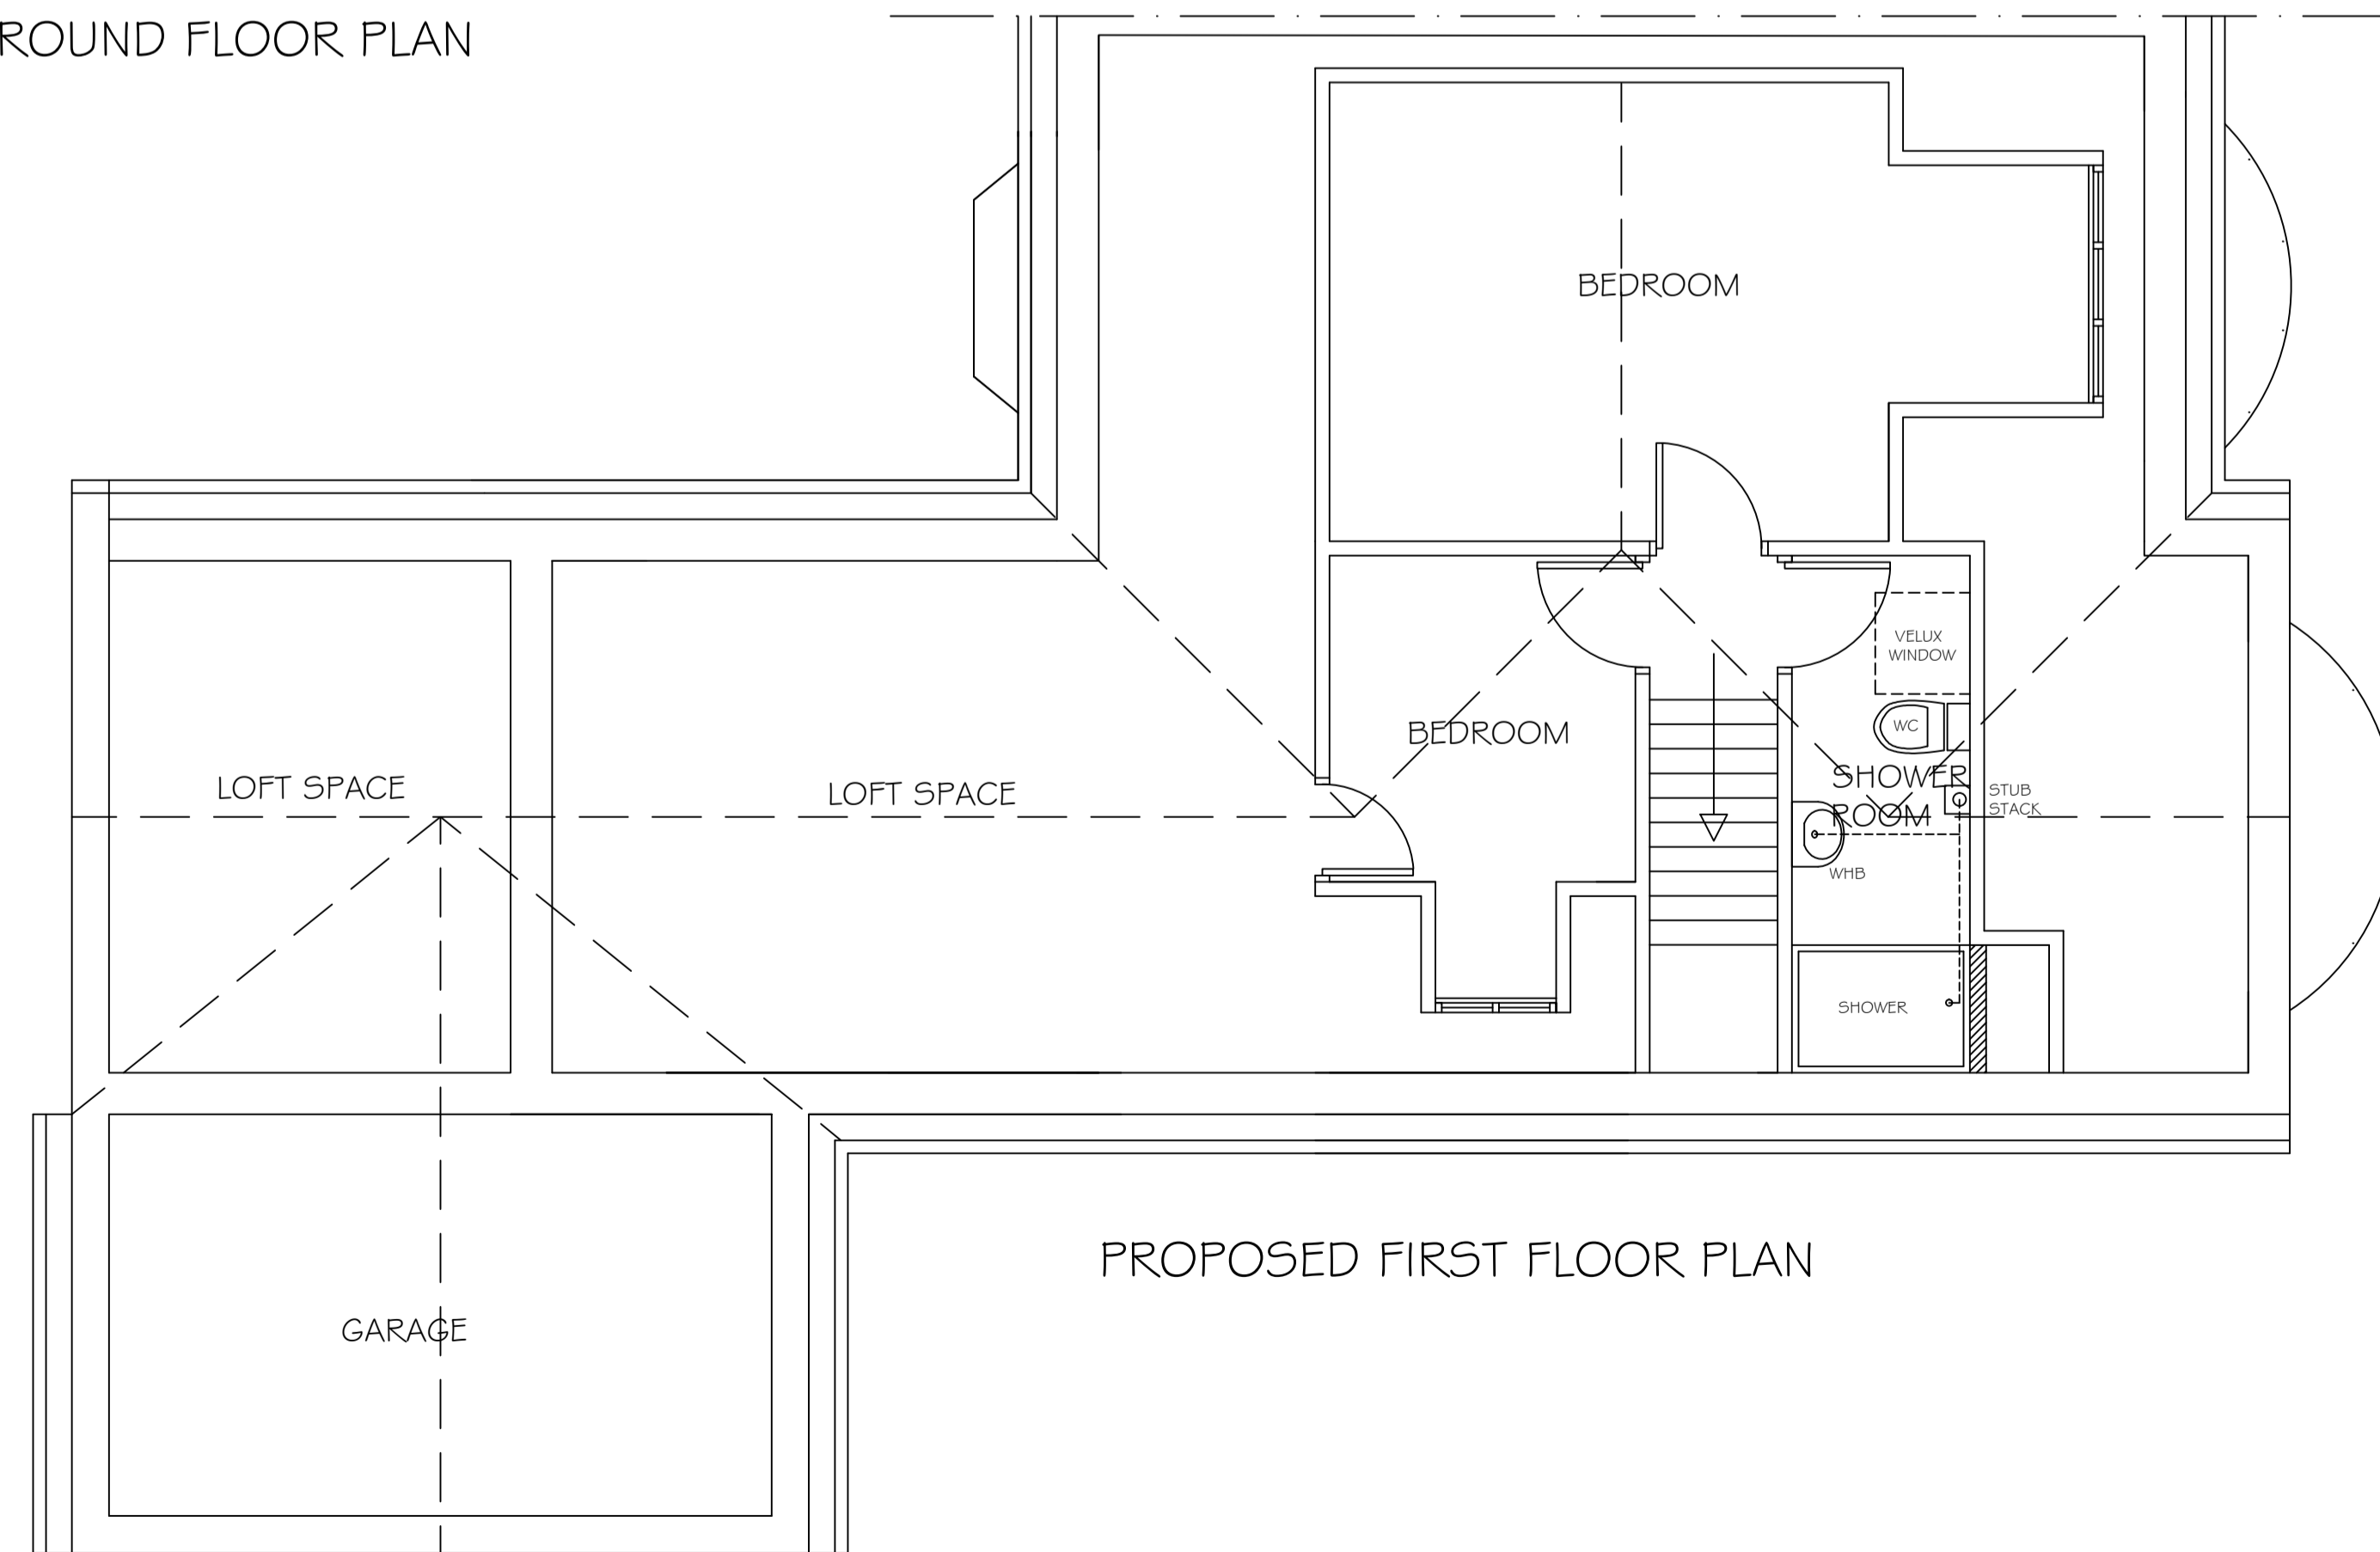


PROPOSED GROUND FLOOR PLAN

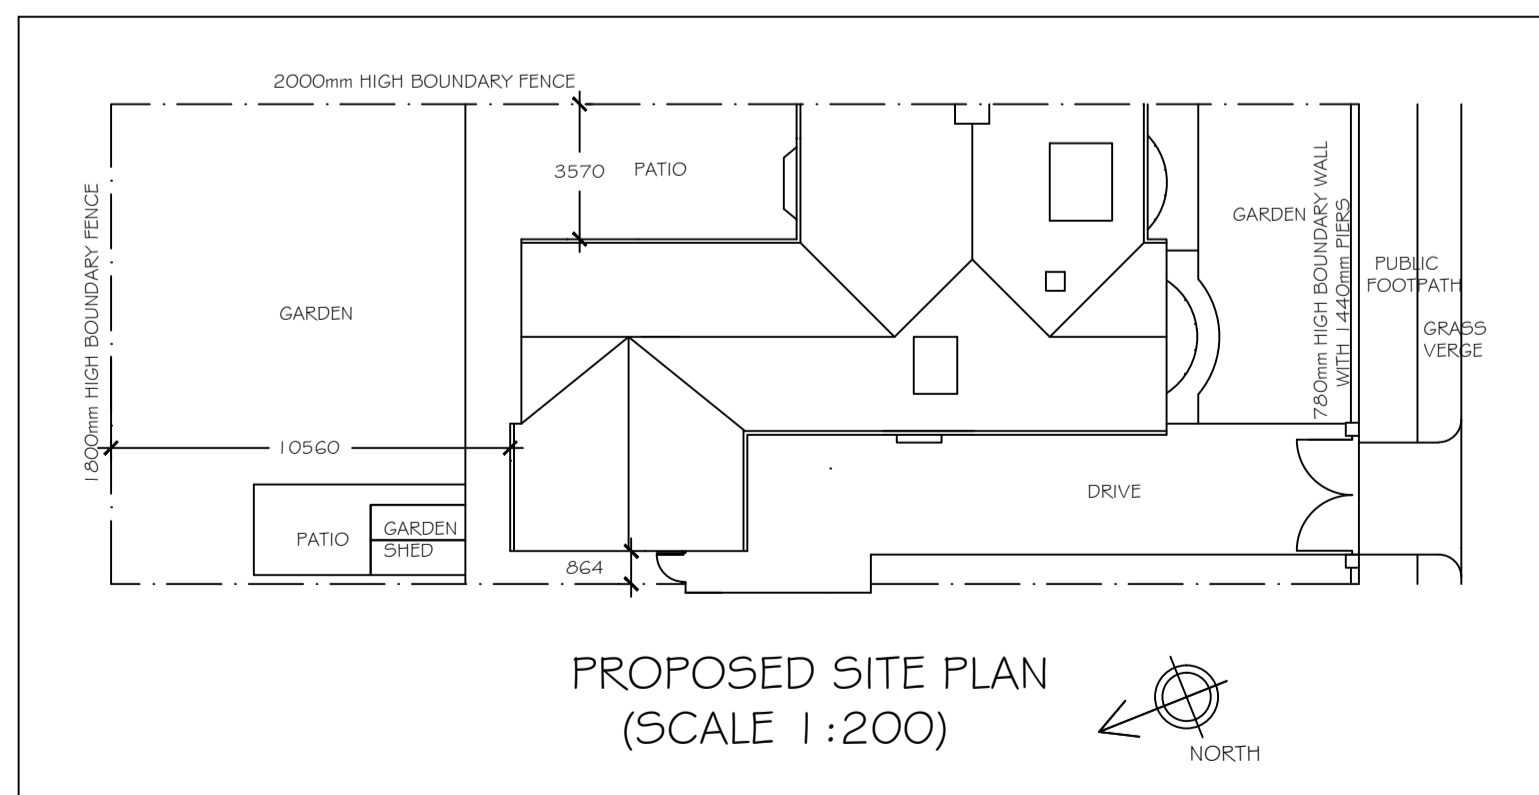

PROPOSED FIRST FLOOR PLAN

REVISION	DESCRIPTION	DRAWN BY	DATE
----------	-------------	----------	------

KBdesign
Architectural Services

SUITE 3,
TOWN HALL CHAMBERS,
7 BEACH ROAD,
SOUTH SHIELDS,
TYNE & WEAR,
NE33 2QA.
TEL : 0191 4566983
Email : mail@kbdesign.org.uk

TITLE
**PROPOSED KITCHEN, SUNROOM & GARAGE EXTENSION
 16 CLEASIDE AVENUE SOUTH SHIELDS
 PROPOSED PLANS**

SCALE 1:50 & 1:200	DATE 24.04.2015	DRAWN BY K.BUTLER
PROJECT No 0370	DRAWING No 214G	Revision -

THIS DRAWING AND/OR SPECIFICATION IS THE SOLE PROPERTY AND COPYRIGHT OF KB DESIGN AND MAY NOT BE DISCLOSED TO ANY THIRD PARTY OR REPRODUCED IN WHOLE OR IN PART WITHOUT THE PRIOR CONSENT OF AN AUTHORISED REPRESENTATIVE OF KB DESIGN.