




Elevation A

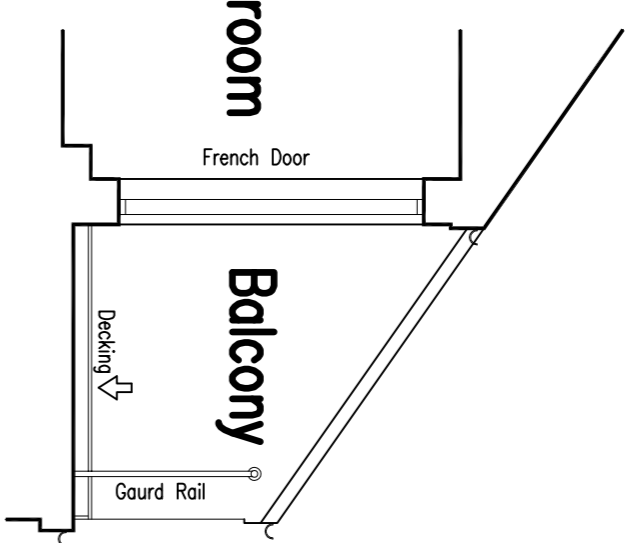


Elevation B

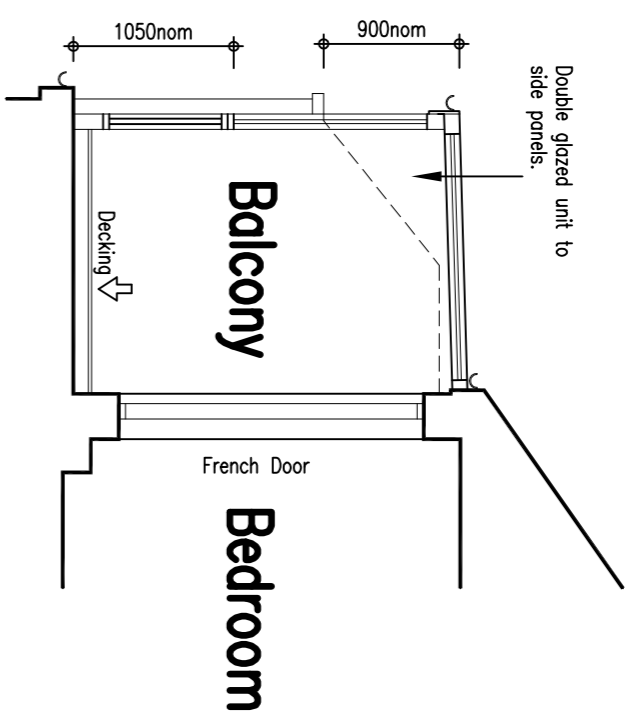

Elevation A

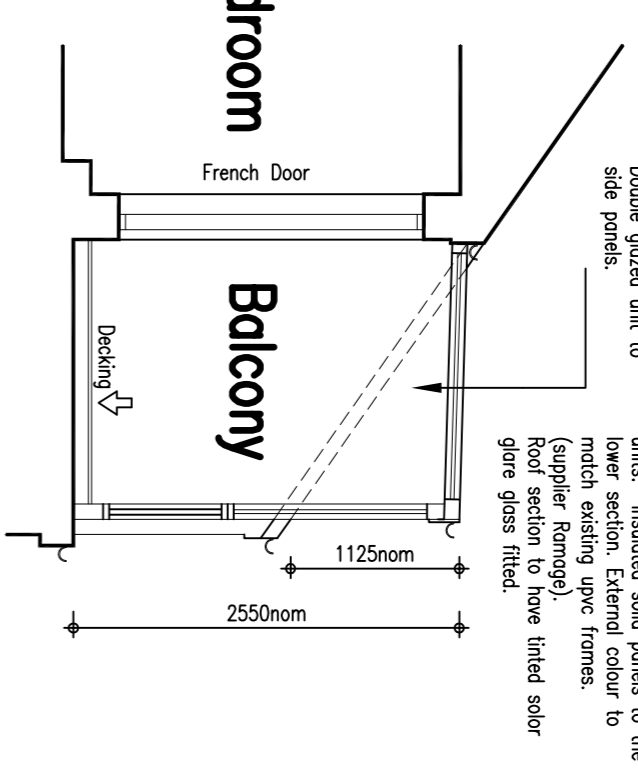


Elevation B

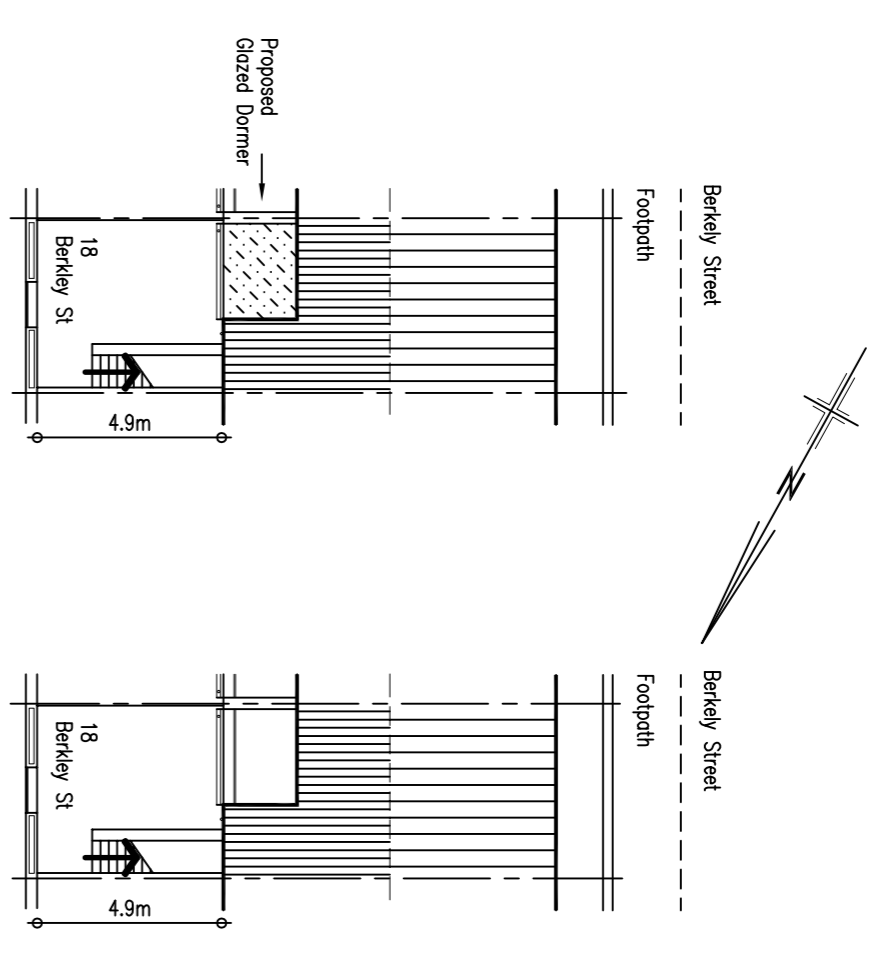


Proposed Site/Roof Plan


Existing Site/Roof Plan

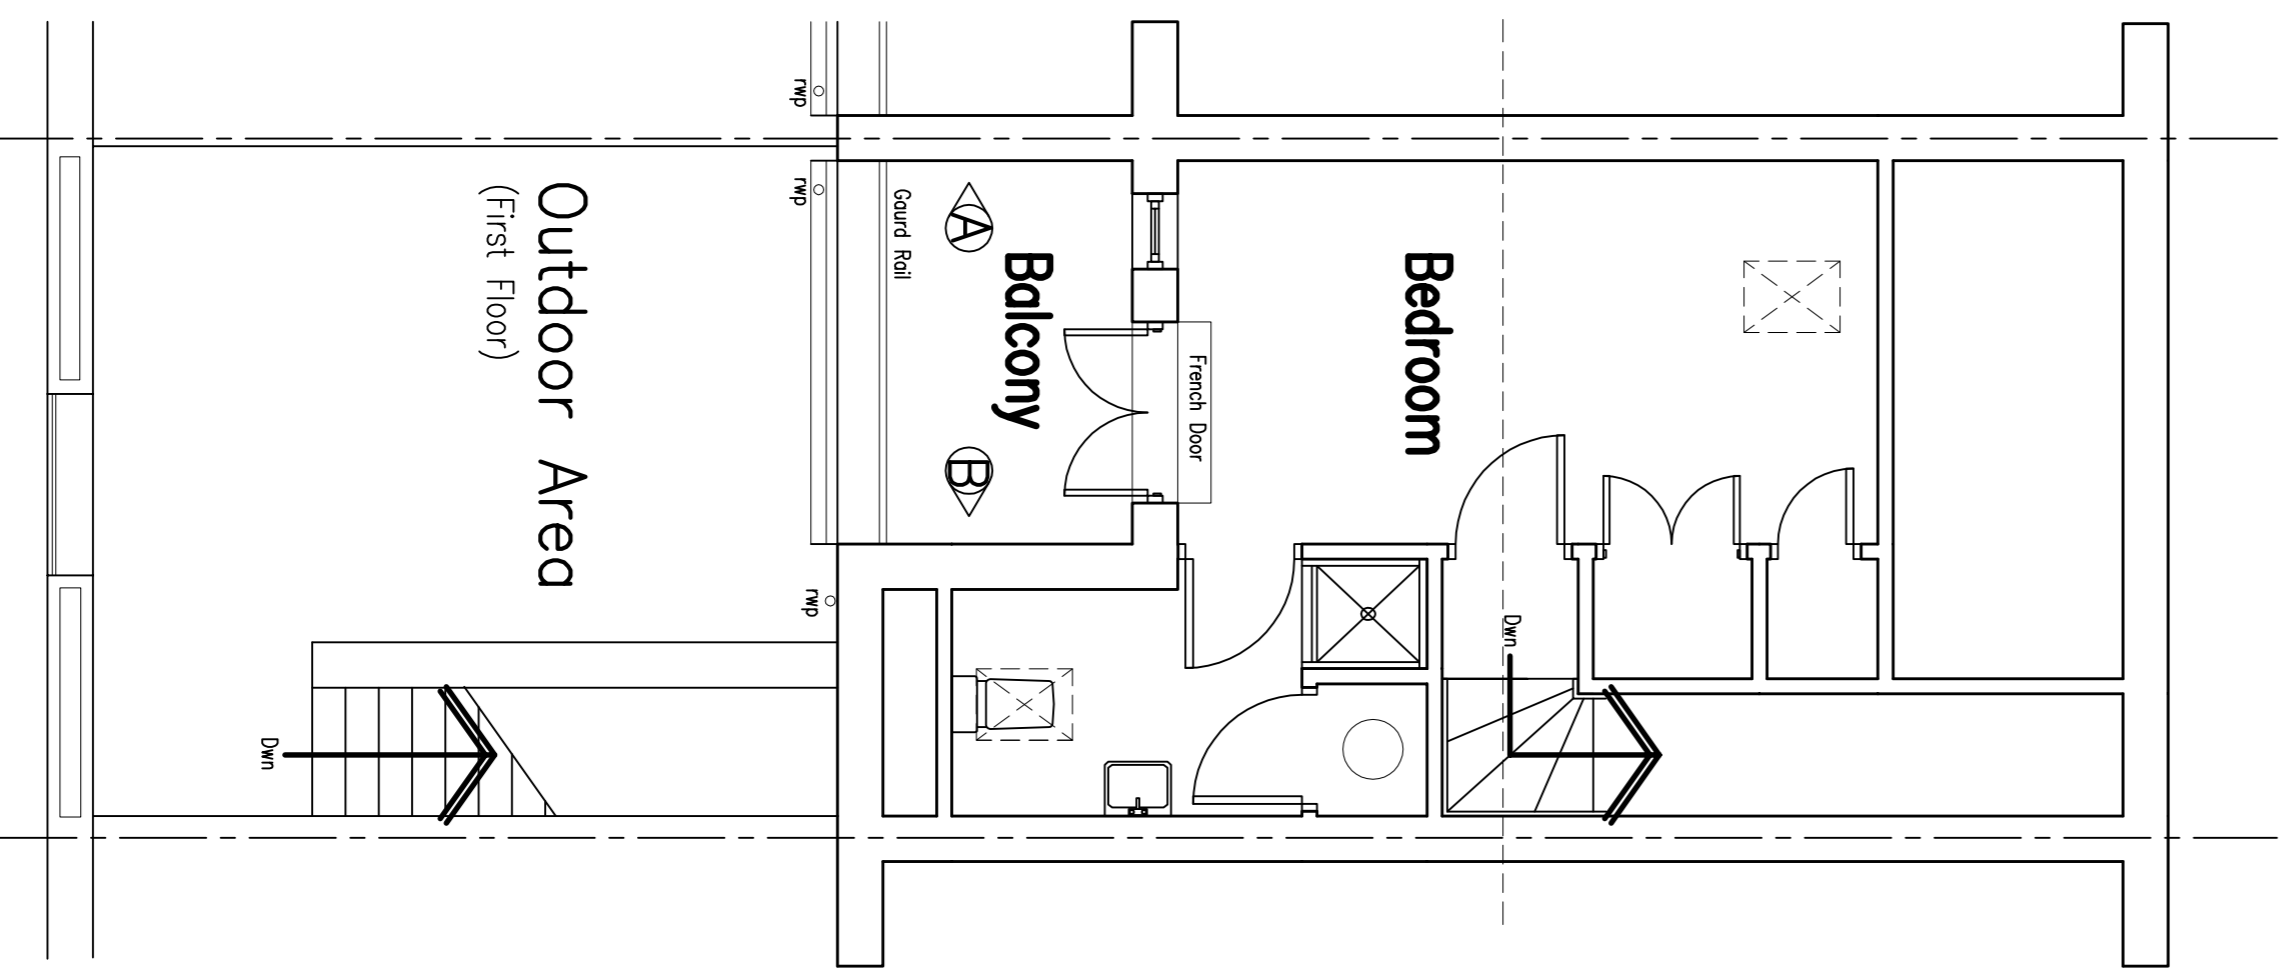


Existing Second Floor

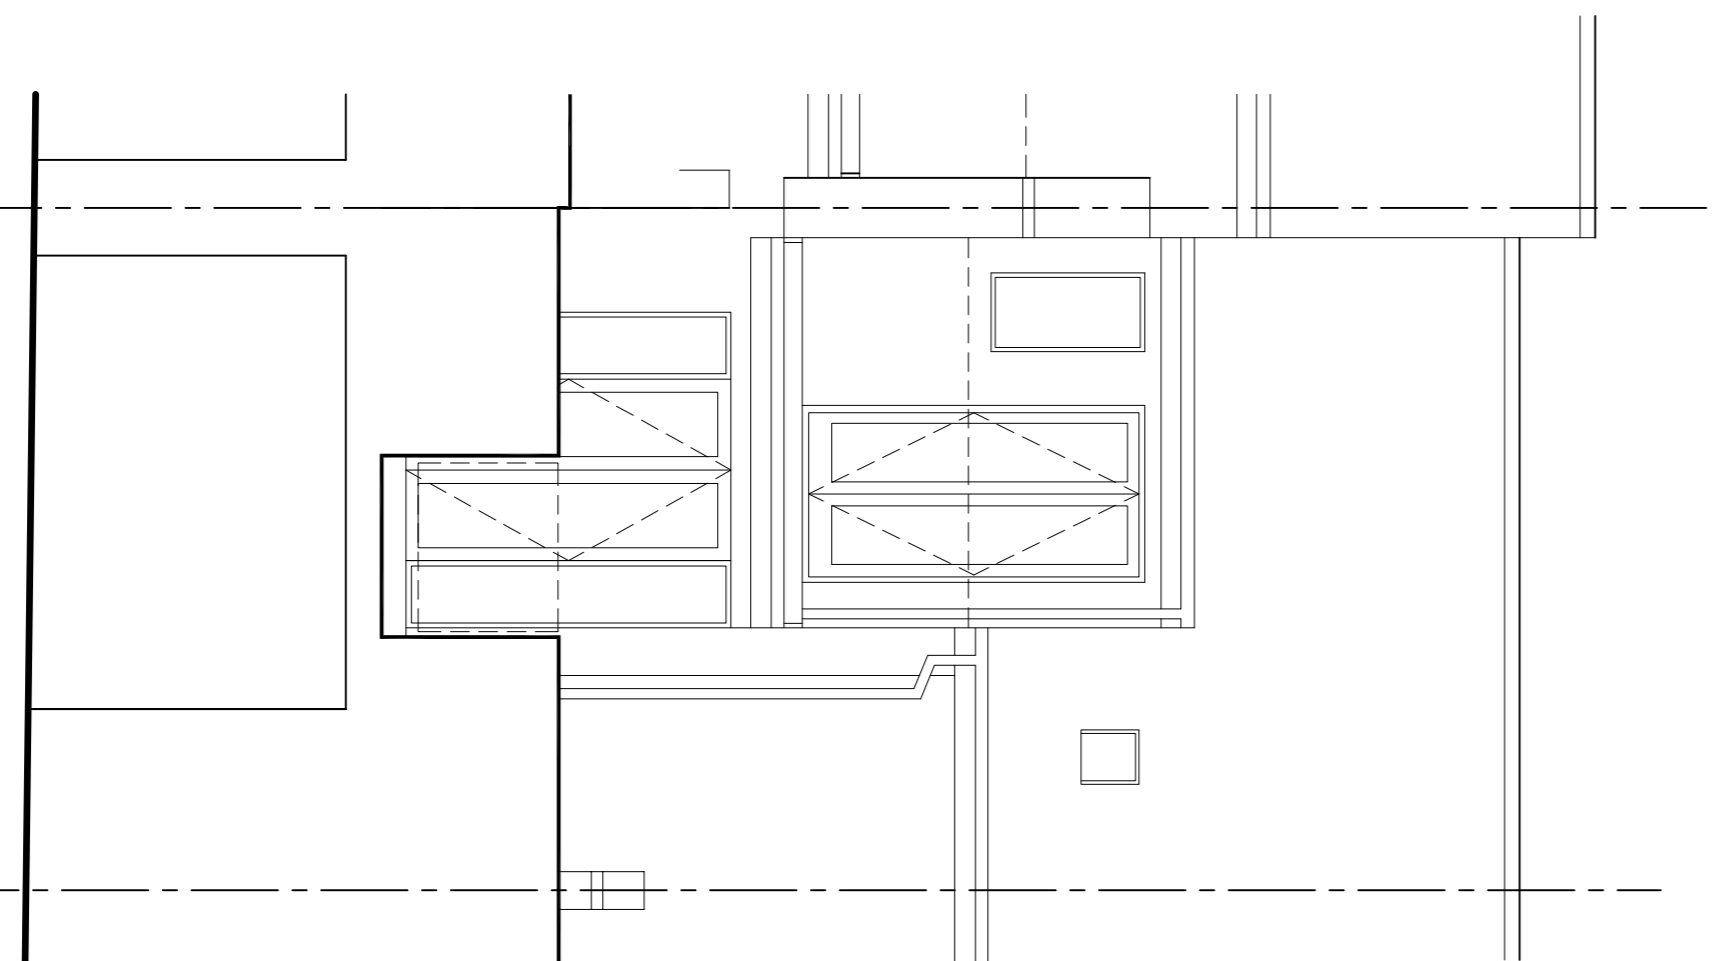

Existing Rear Elevation

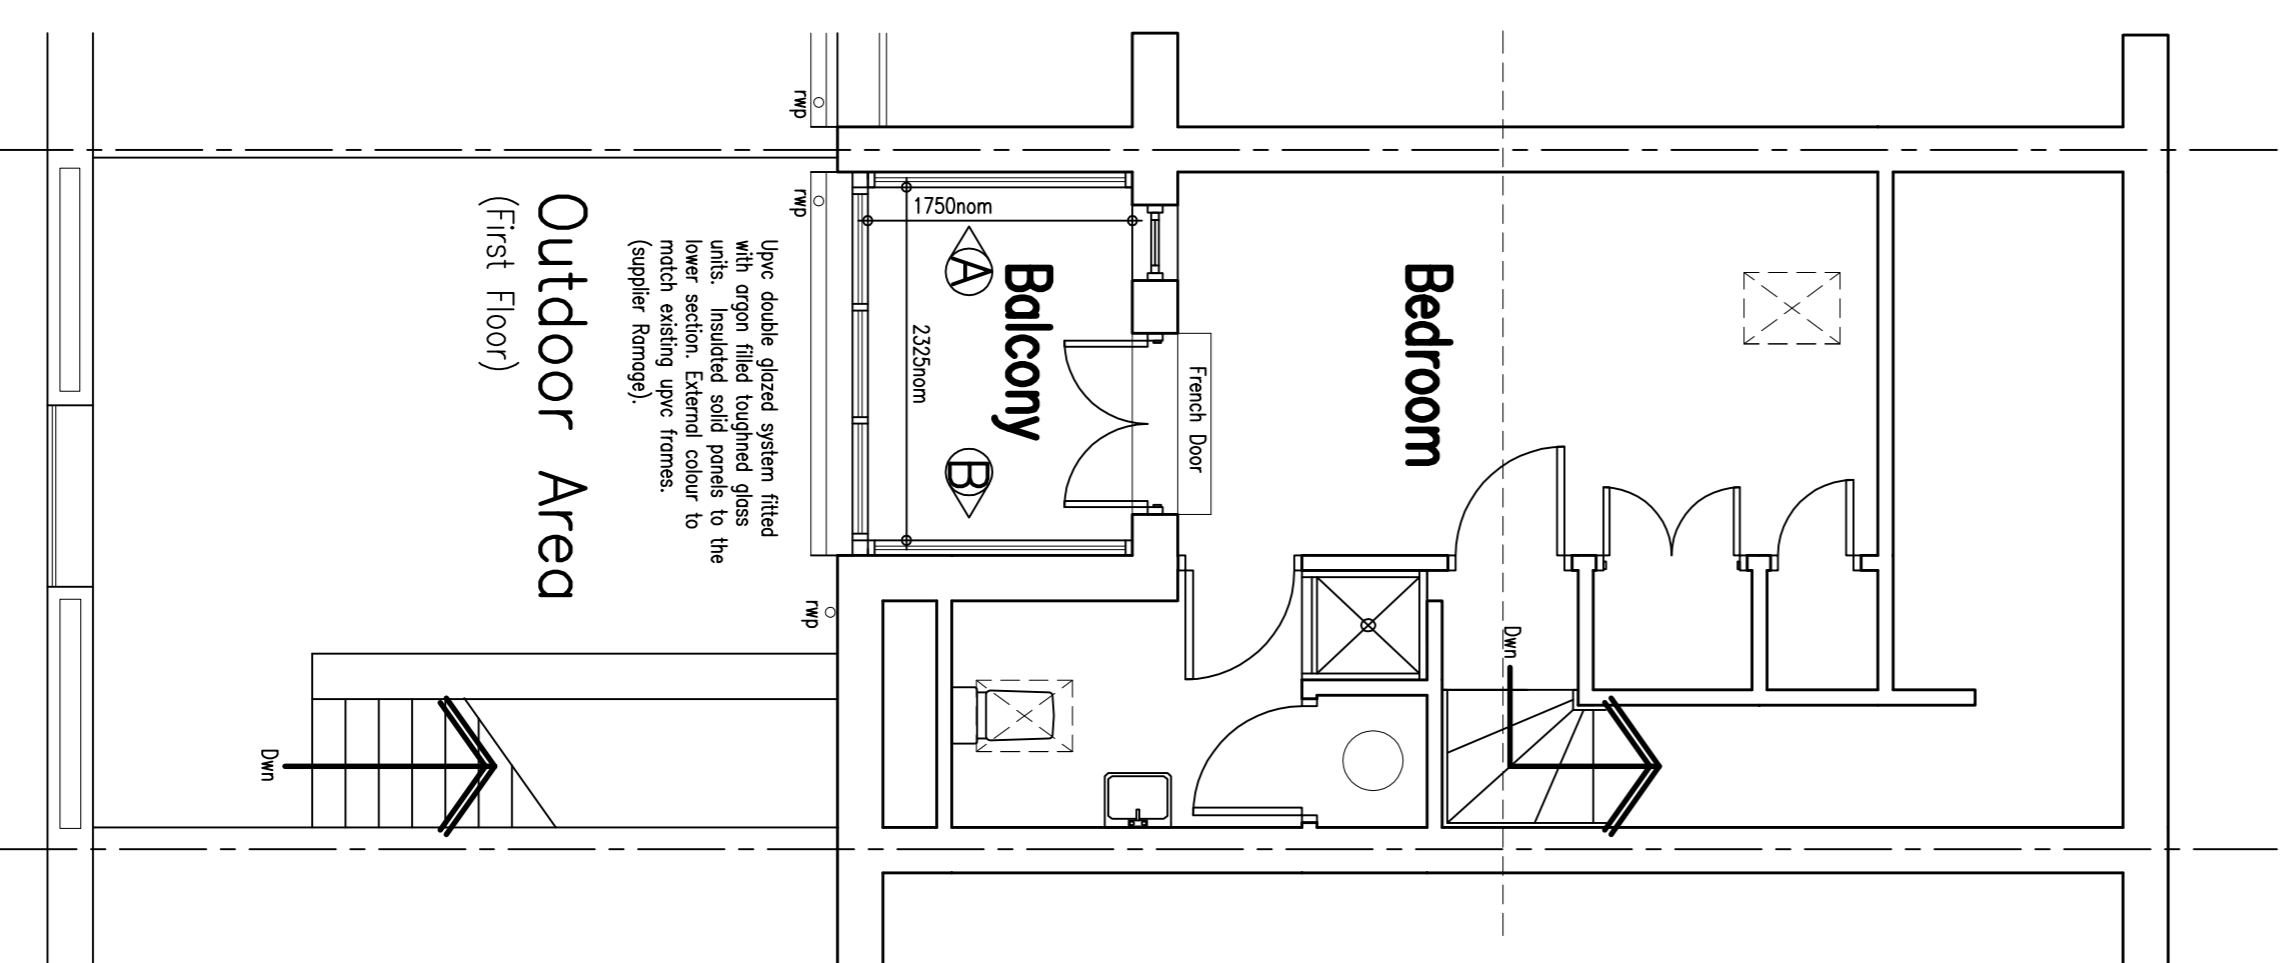

Proposed Second Floor

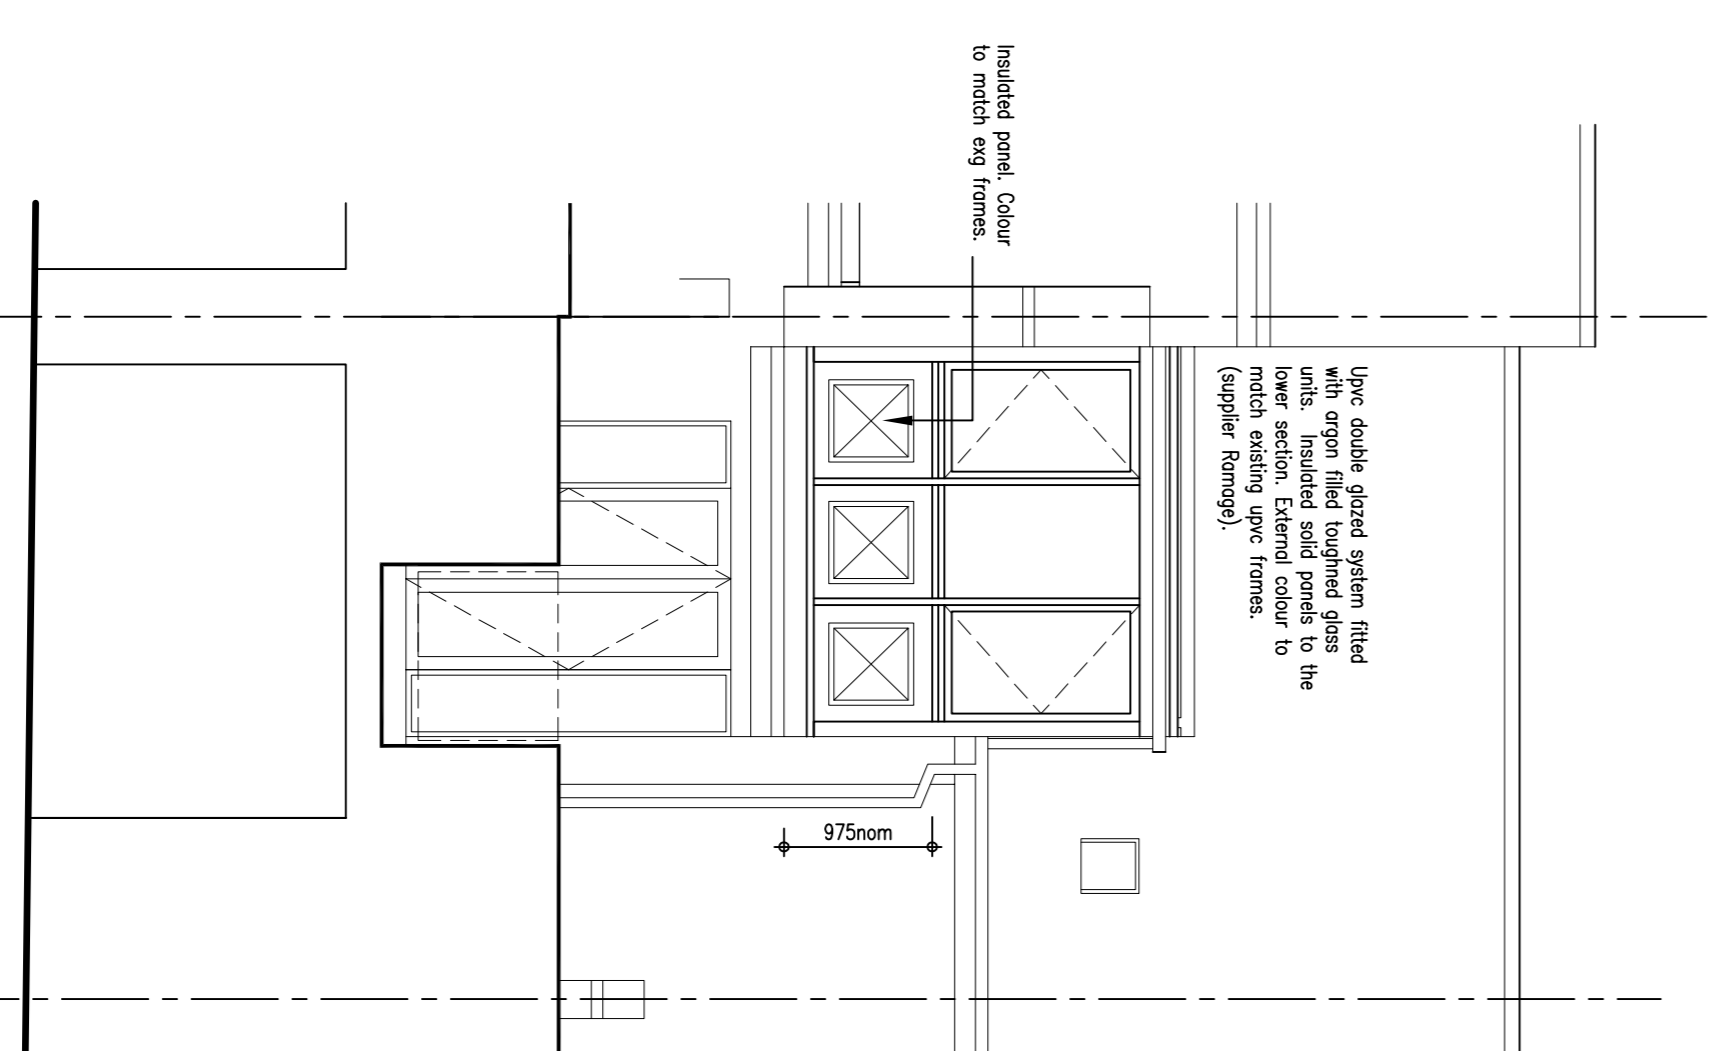

Proposed Rear Elevation

All site dimensions shall be verified by the contractor on site prior to commencing any works.
Do not scale from this drawing.

NMS plans Building Design		
(0191) 488 1928 - Mob. 07534 416 370		
PROJECT: Proposed Works To Form Dormer To The Rear Of; 18 Berkeley Street South Shields		
Mr. P Bennett		
DATE: April 2015	SCALE: (A1)1:50, 1:100	DRG. NO. 56/026/01
This drawing must not, without permission of the designer, be published, copied, reproduced, manufactured or exploited in any other unauthorised way.		

ALL DRAINAGE RUNS SHOWN ARE ASSUMED. THE CONTRACTOR IS TO CHECK LAYOUT PRIOR TO BUILD.