



Existing Ground Floor Layout

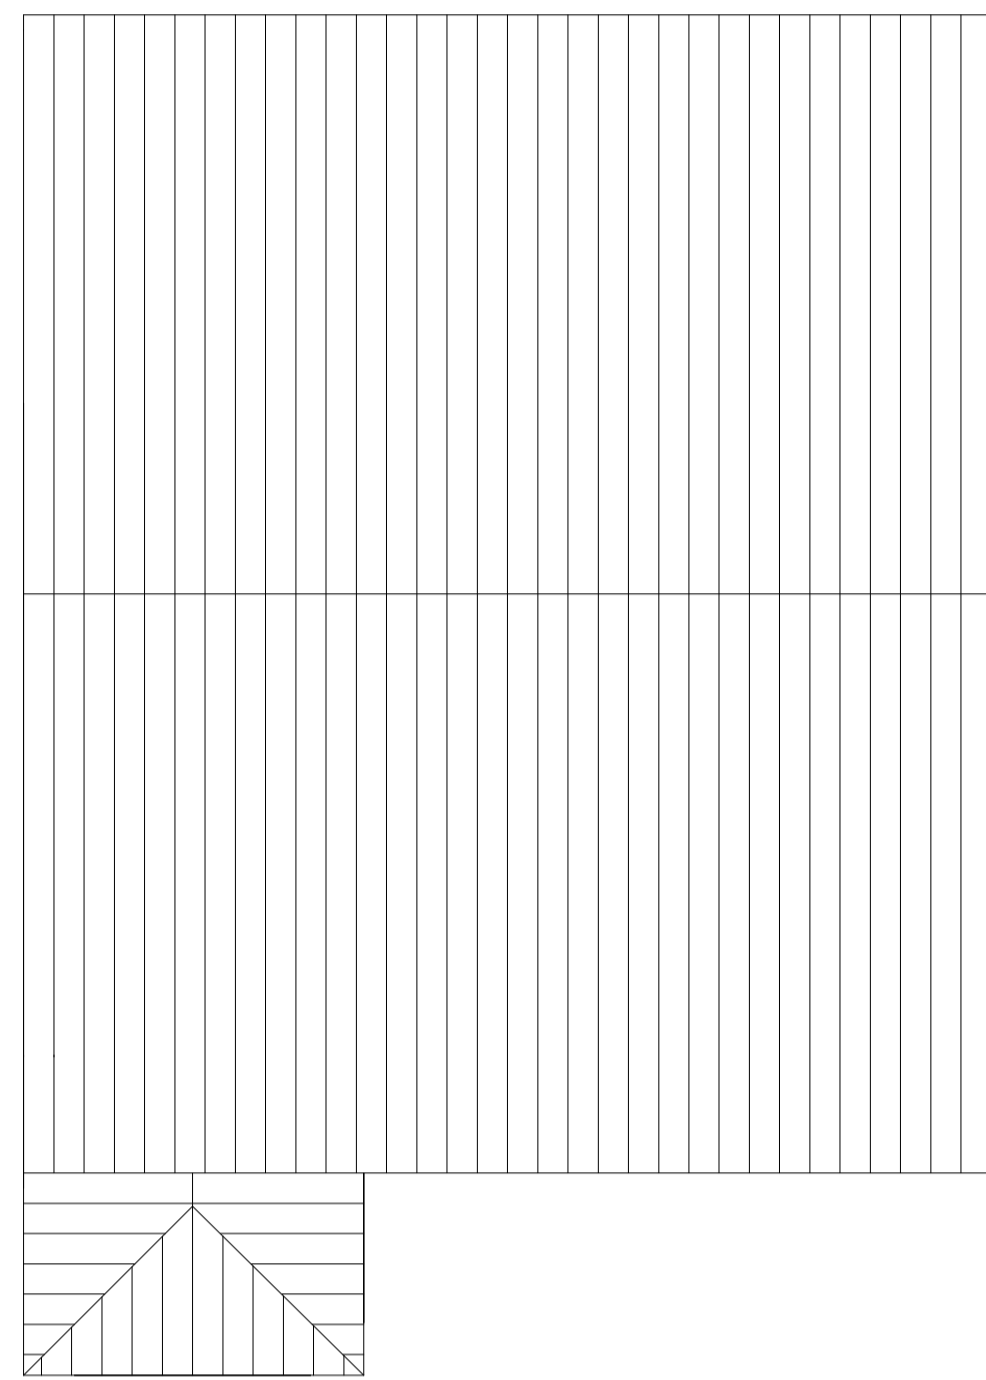

Existing Roof Plan

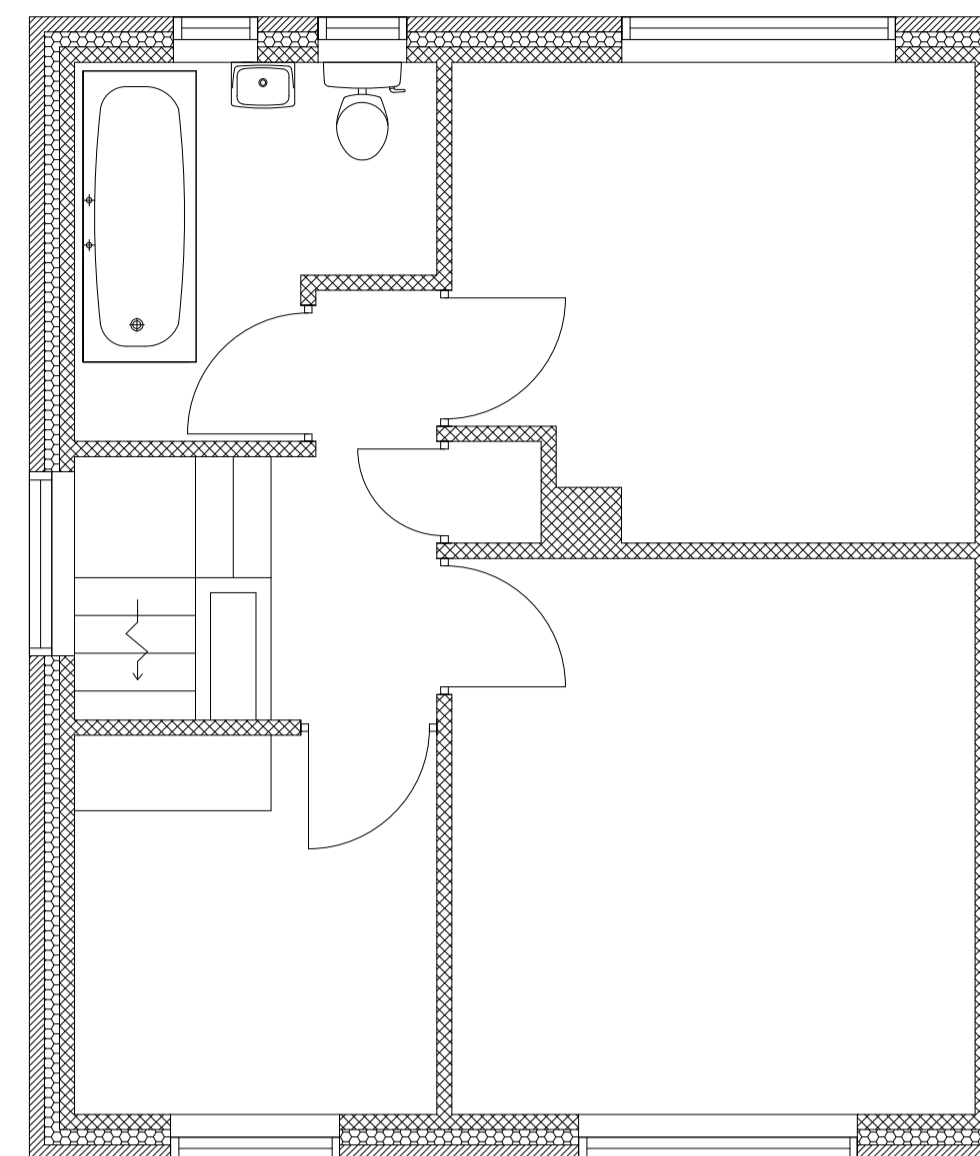


Existing First Floor Layout




Existing Front Elevation



Existing Rear Elevation

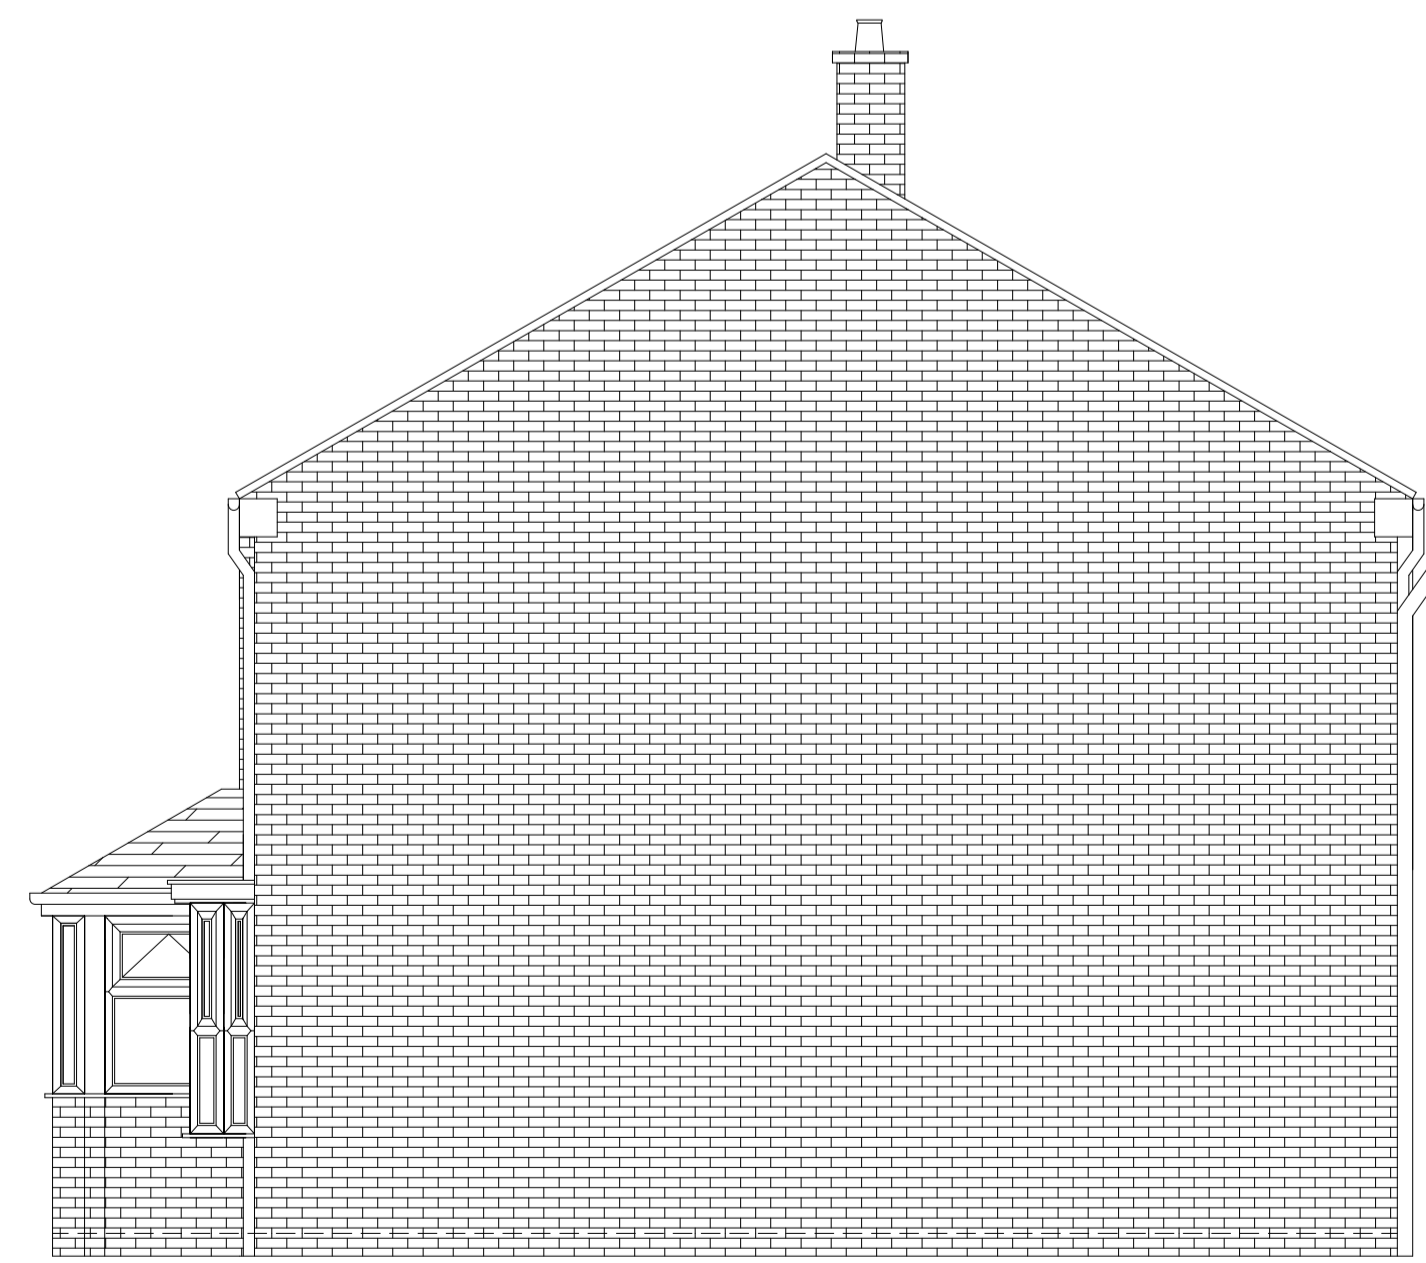

Existing Side B Elevation

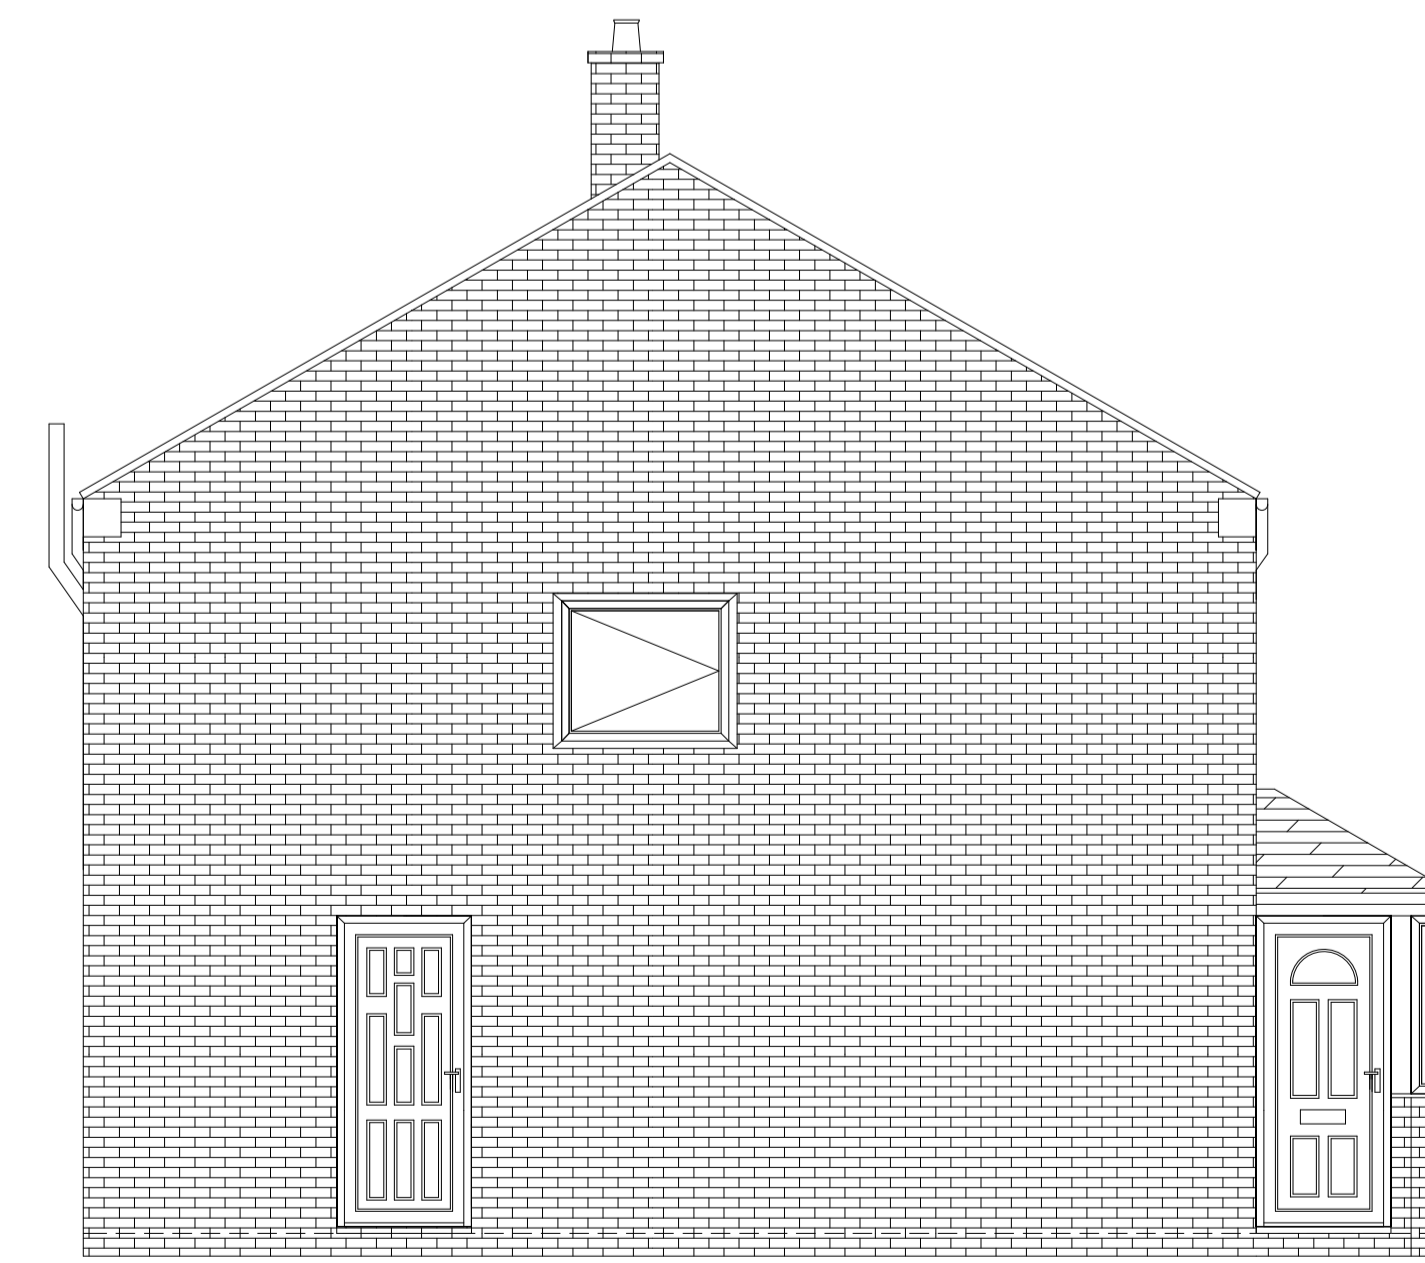

Existing Side A Elevation

All dimensions in millimetres
 Builder to confirm all measurements
 and building regulation details with
 inspector on site before
 commencement of work
 Drawings to be used for planning
 permission only
 Any building reg details can be issued
 if necessary



T. 07739371616 / 07703030183
 Email
 visiondesignandconstruction@outlook.com

Jane & Edward Griffiths
 19 Ayrey Avenue
 South Shields
 NE34 9EG

Drawing Title
 Existing layouts, elevations
 and roof plan

Date April 2015
 Drawn by: SDK
 Scale 1:50 @ A1
 Drawing Ref JEG15 Rev 1

