


All dimensions to be checked on site and the Architects notified of any discrepancies prior to commencement of work.  
All materials and workmanship to relevant British Standards Codes of practice and manufacturers recommendations.


This drawing is copyright

DO NOT SCALE FROM THIS DRAWING


Revision	Date	Description	Initials

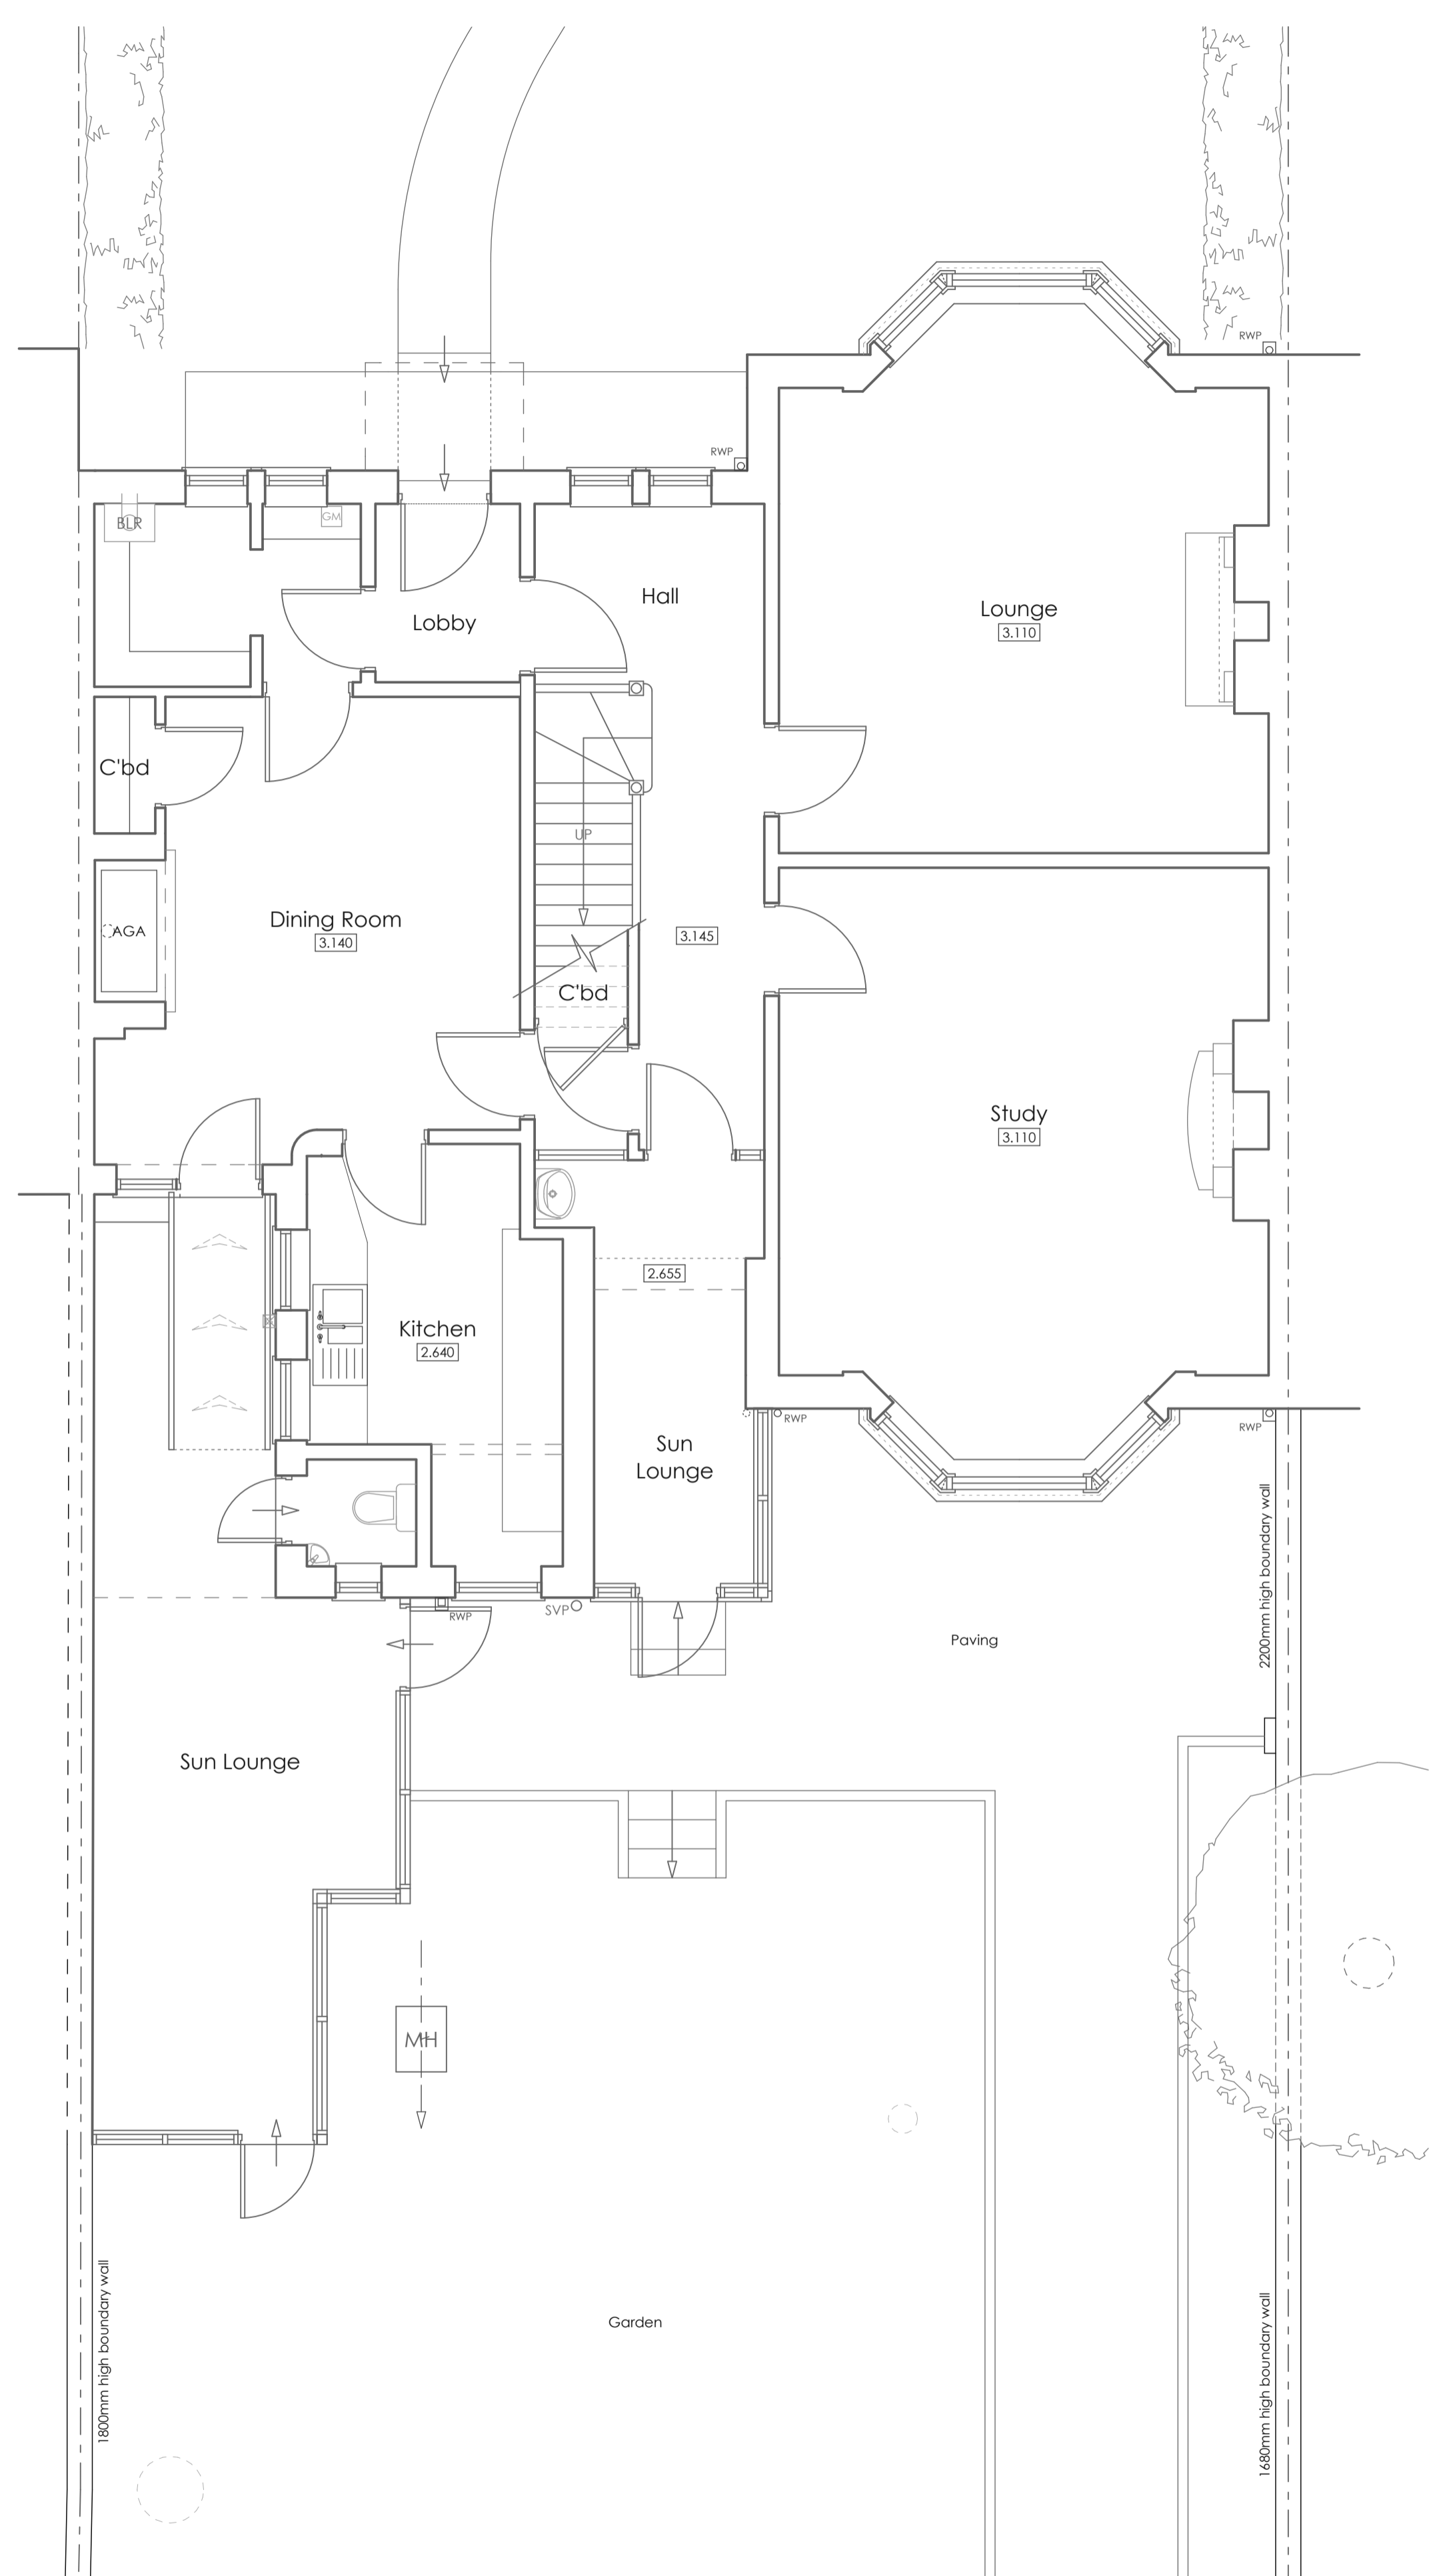


Ground Floor Plan As Existing  
Scale 1:50

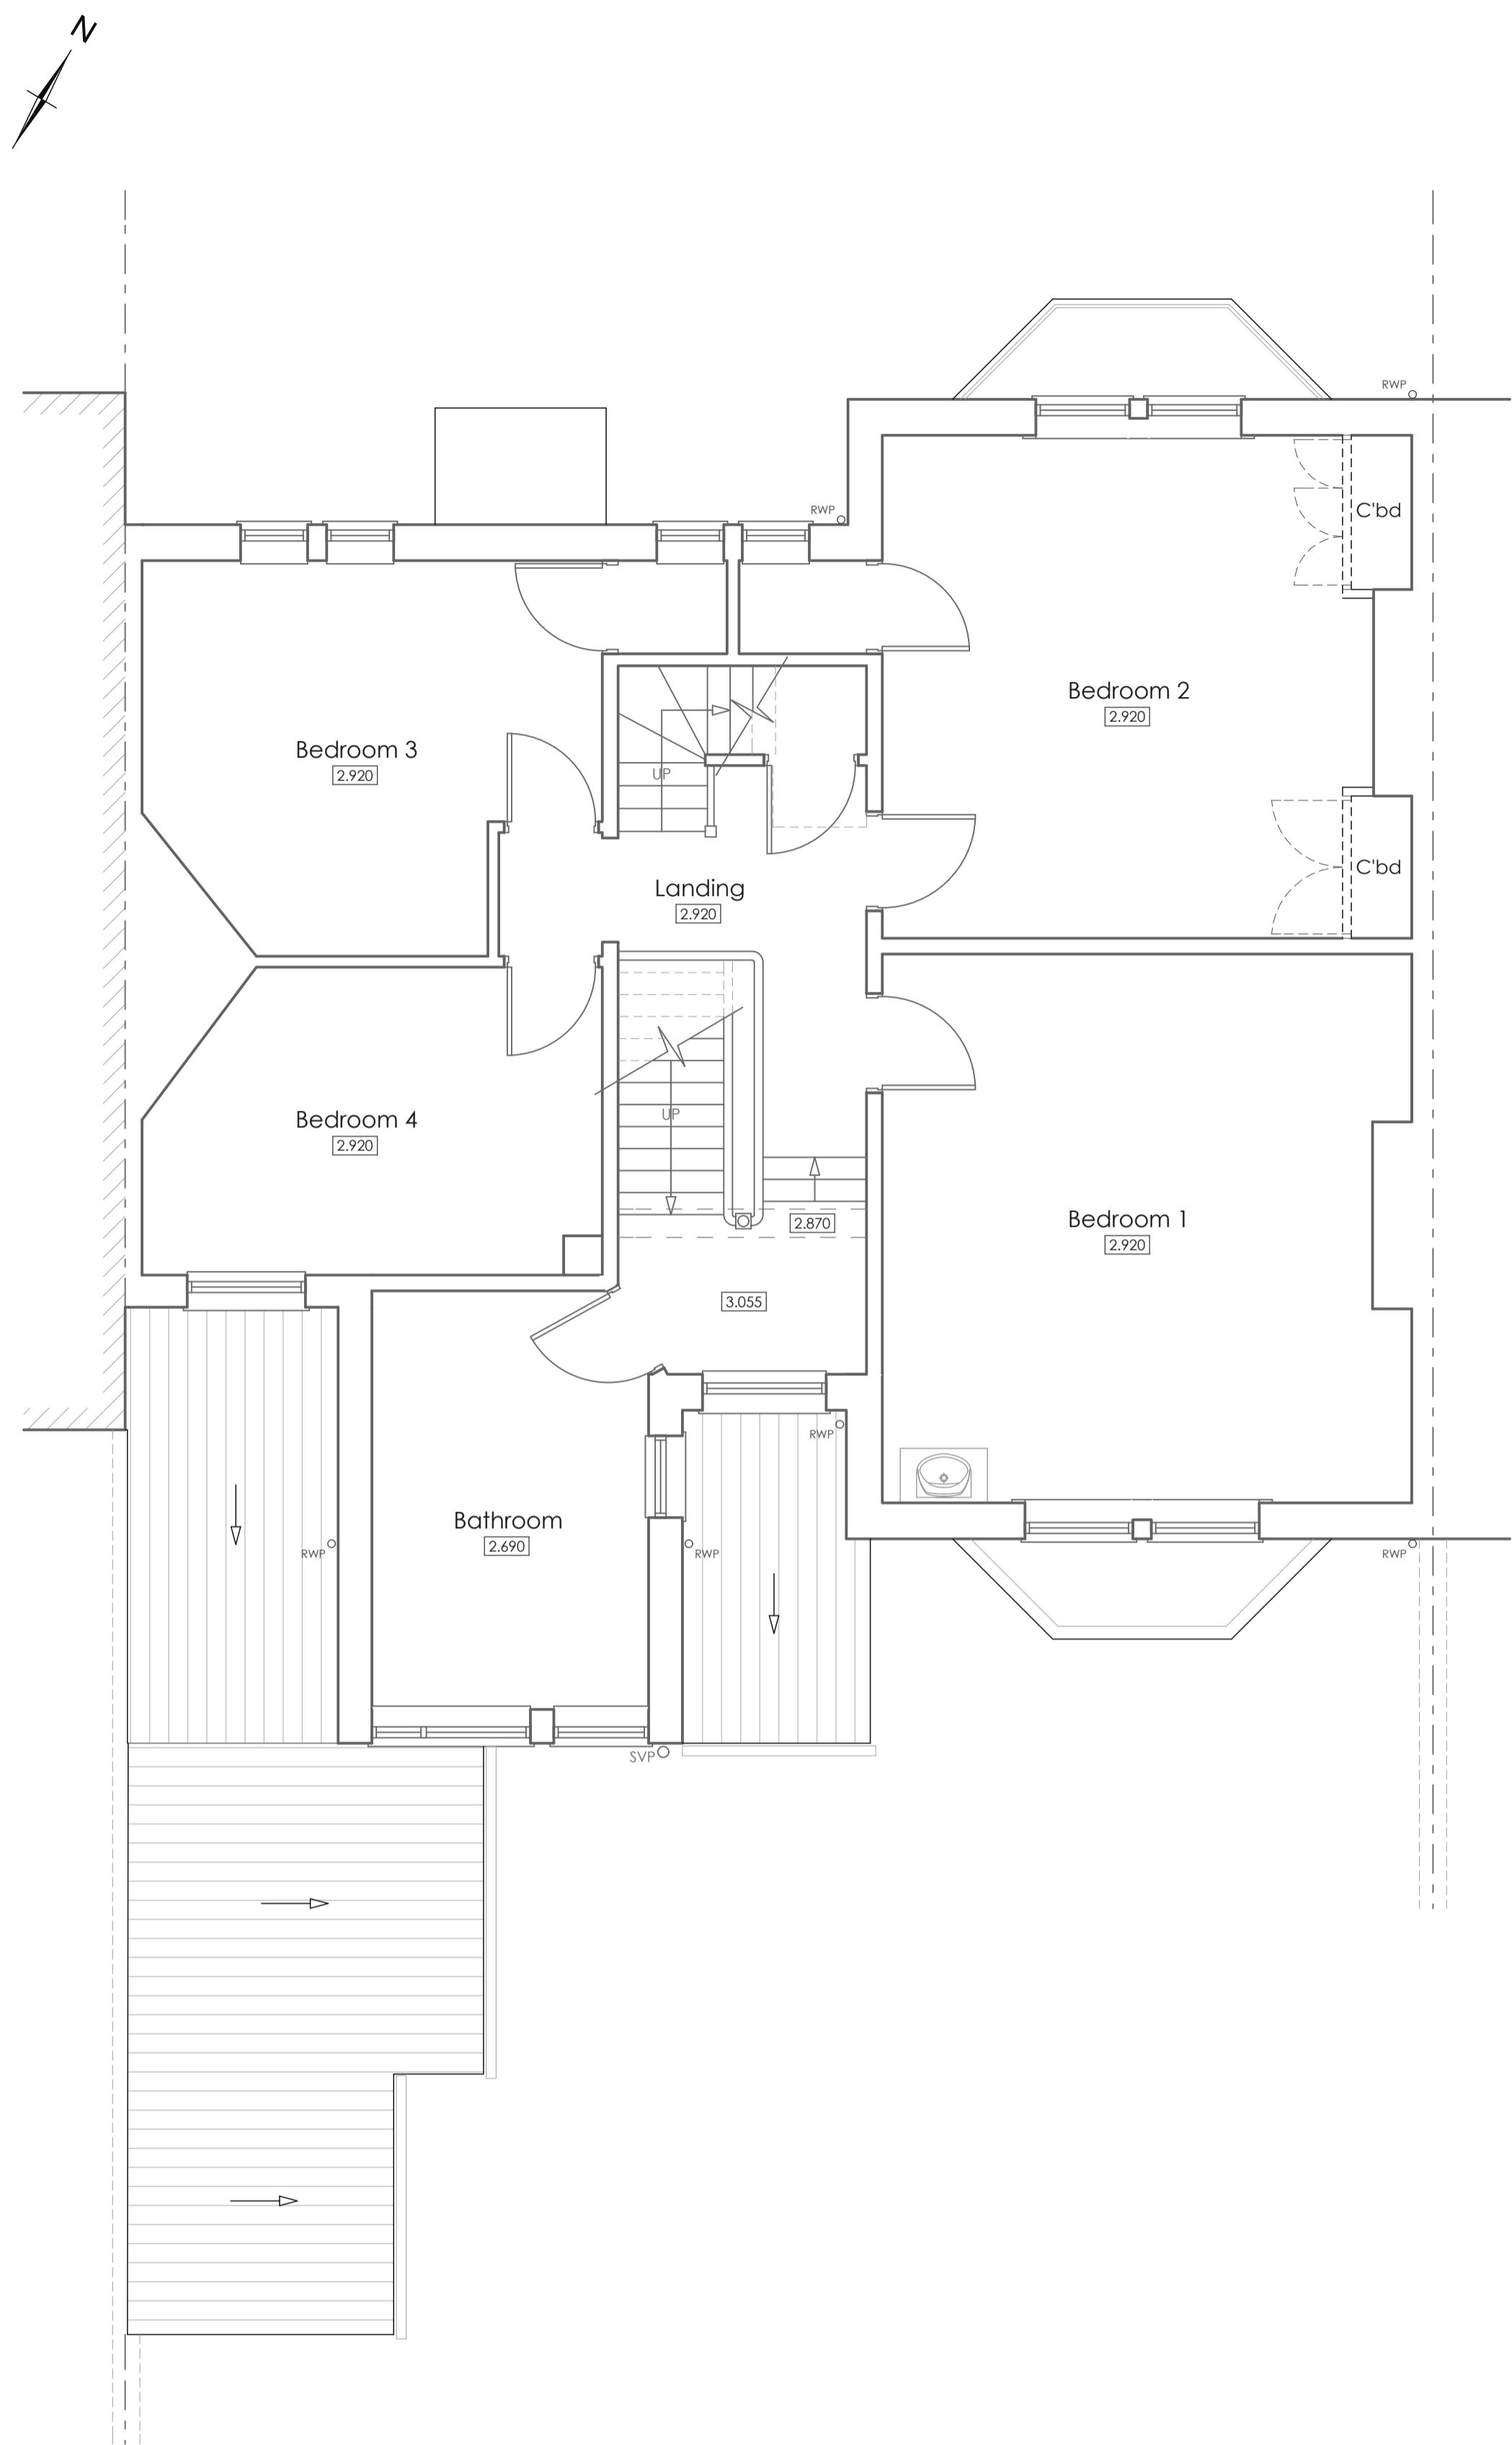

First Floor Plan As Existing  
Scale 1:50

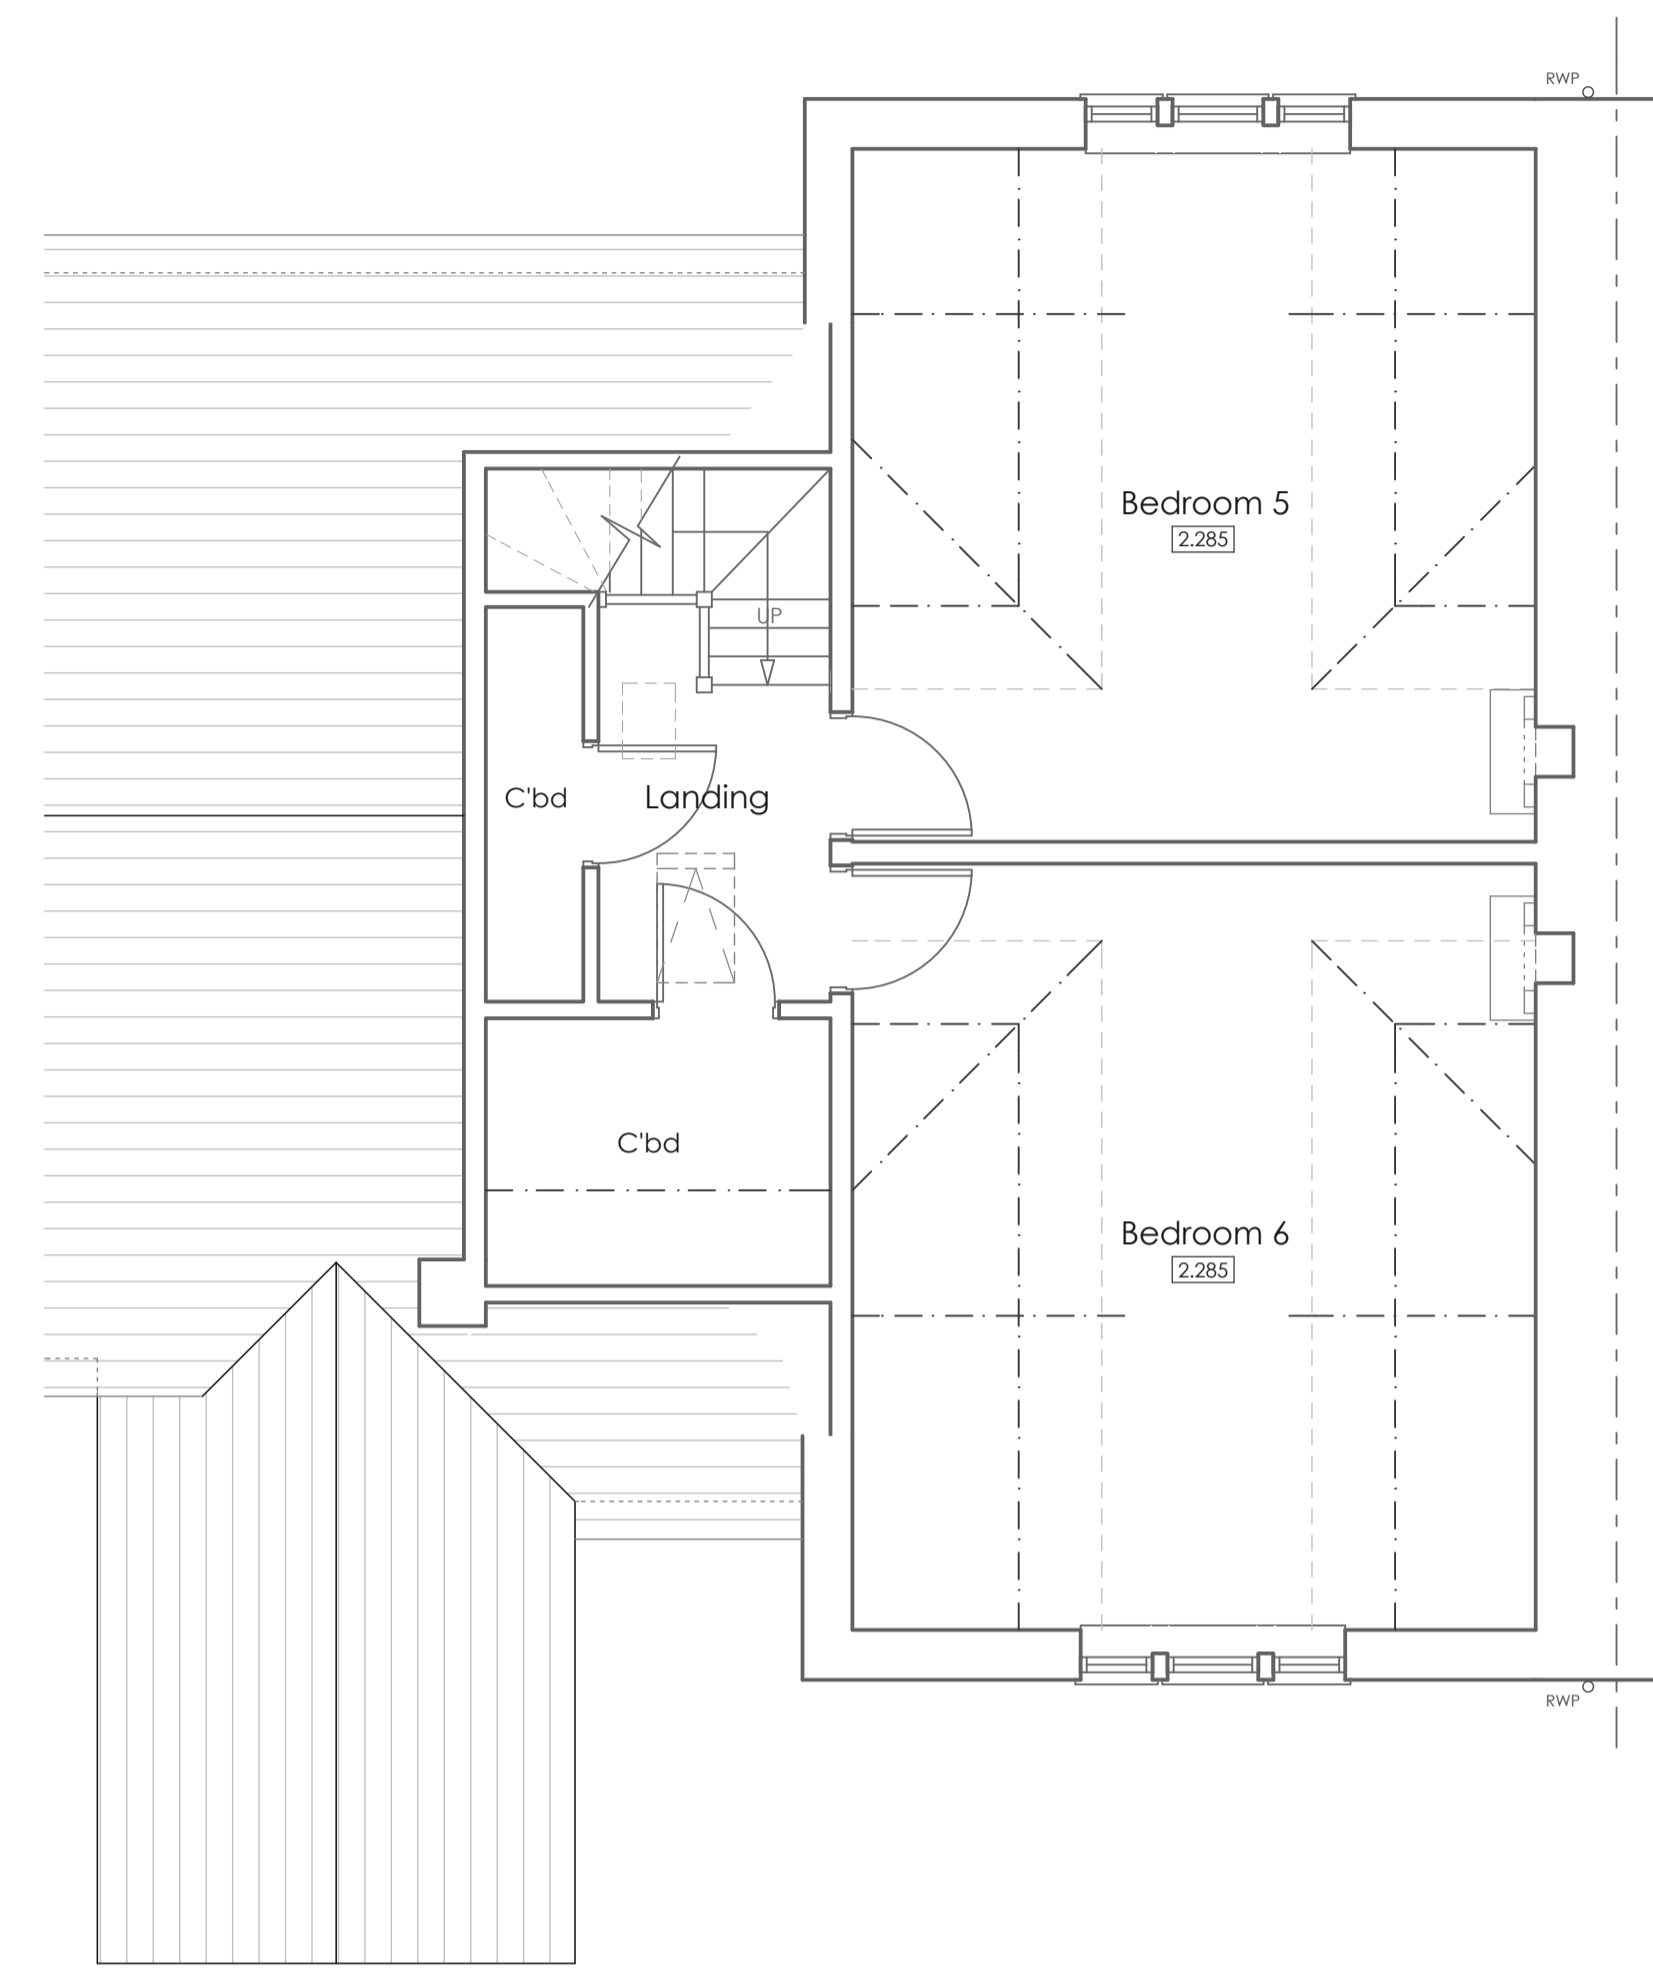

Second Floor Plan As Existing  
Scale 1:50

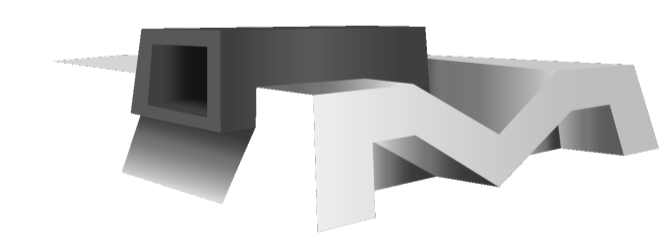

**matrixarchitecture** Ltd

Matrix Architecture Ltd, 8-9 Brenkley Way,  
Bleazard Business Park, Seaton Burn, NE13 6DS  
T: 0191 2368955 M: 07948 275164  
E: sms@matrixarchitecture.co.uk  
W: www.matrixarchitecture.co.uk



CLIENT  
**MR & MRS IMRIE-BELL**

JOB TITLE  
**19 ST BEDE'S, EAST BOLDON**

SHEET TITLE  
**FLOOR PLANS AS EXISTING**

SCALES	
1:50 & 1:100 @ A1	
SHEET NUMBER	CHECKED
3186(B)01	
REVISION	DRAWN
DATE	S.STEEL
13/05/2015	