


All dimensions to be checked on site and the Architects notified of any discrepancies prior to commencement of work.  
 All materials and workmanship to relevant British Standards Codes of practice and manufacturers recommendations.


This drawing is copyright

DO NOT SCALE FROM THIS DRAWING


Revision	Date	Description	Initials
A	15-June-2015	Rooflights & chimney breast works omitted. Bi-folding doors added.	SS

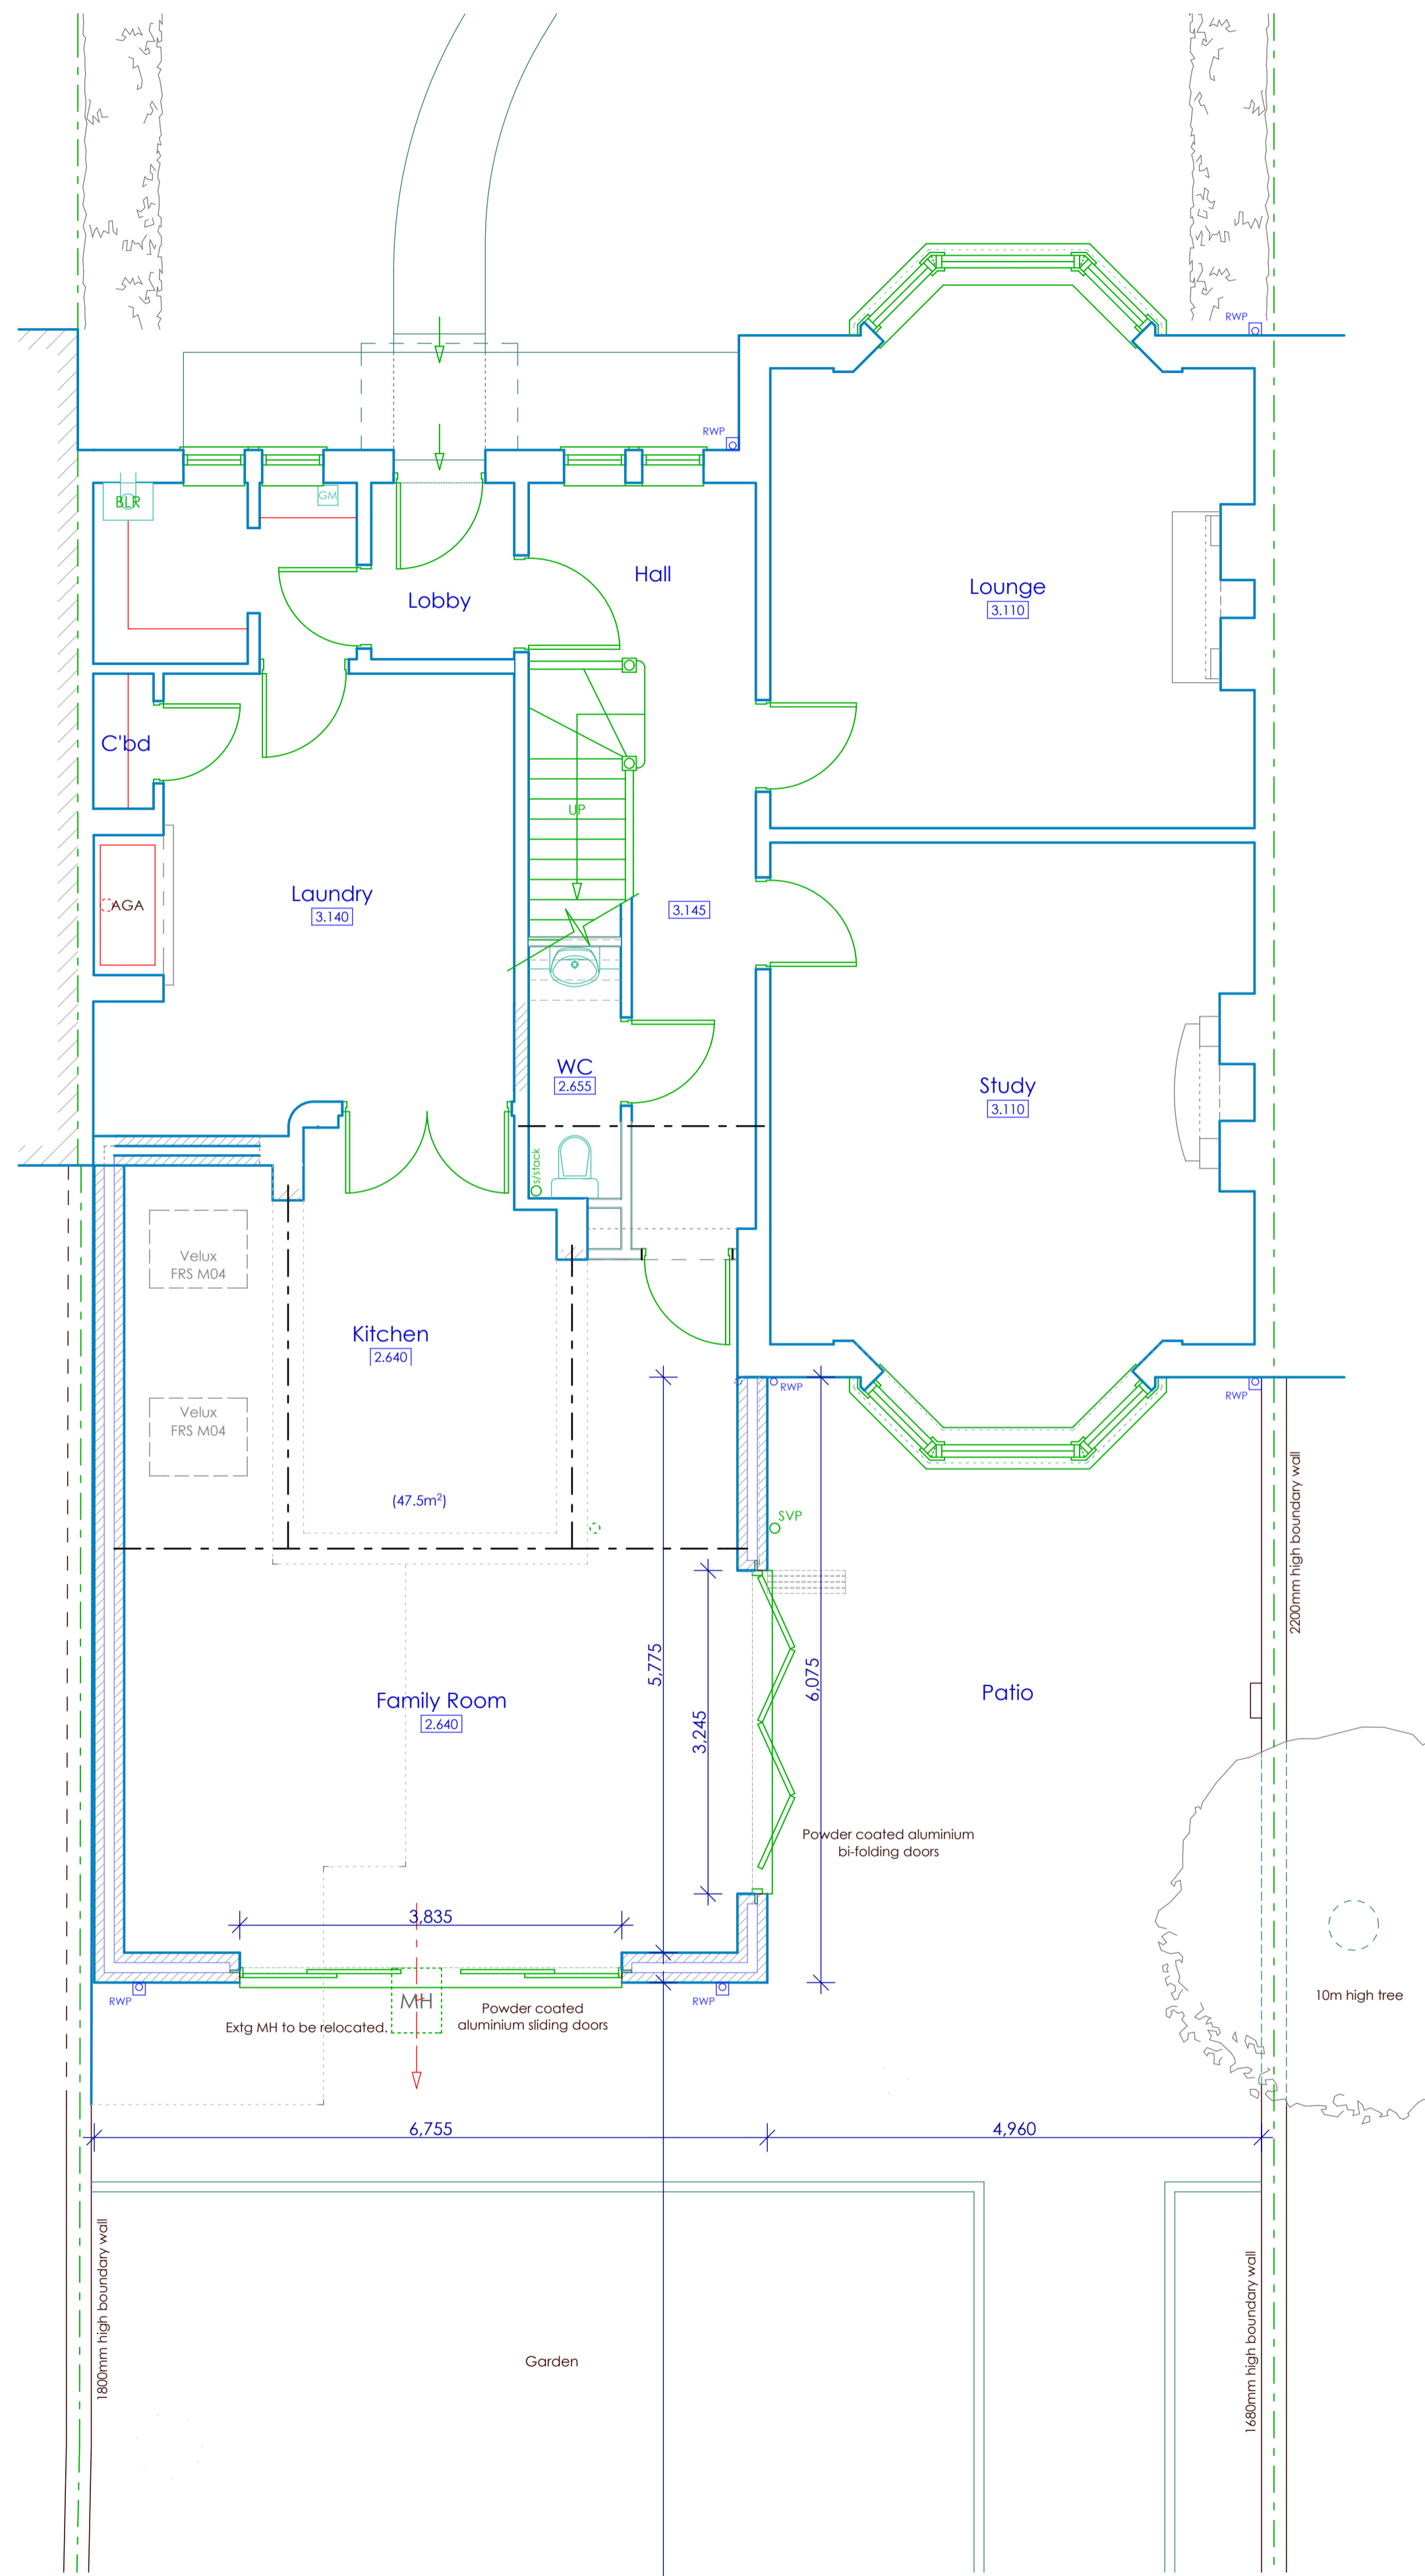

Ground Floor Plan As Proposed  
 Scale 1:50

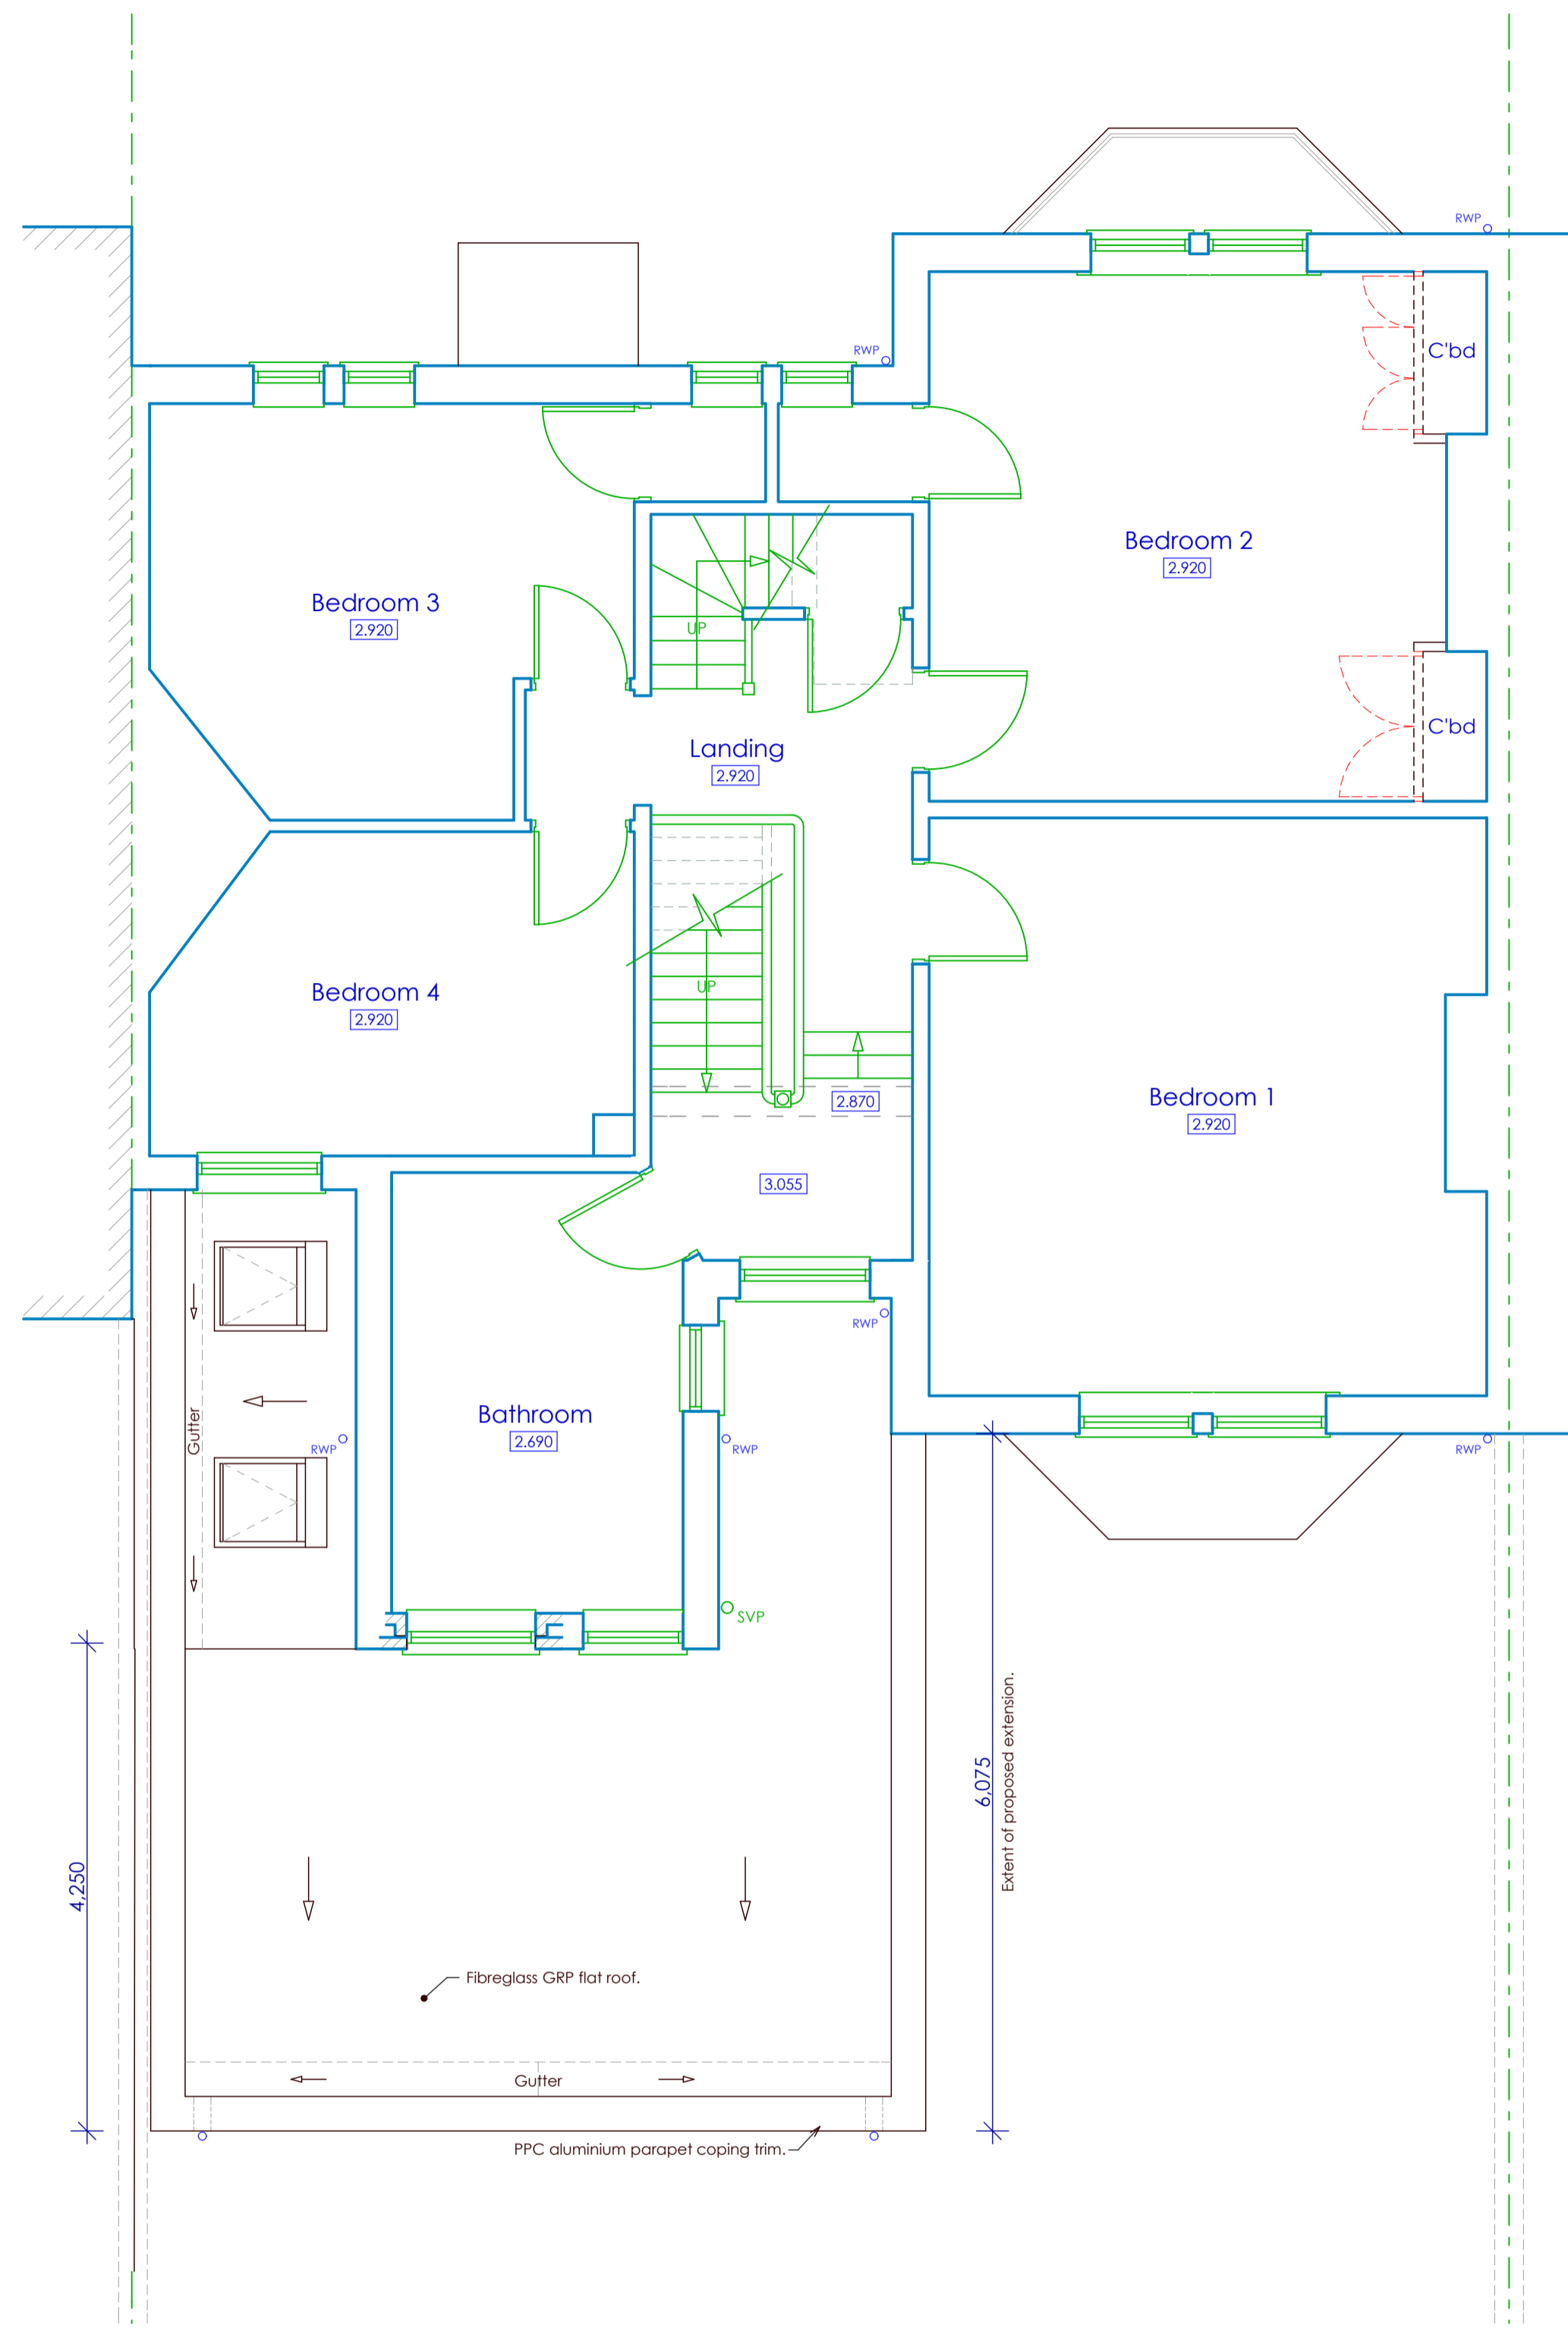

First Floor Plan As Proposed  
 Scale 1:50

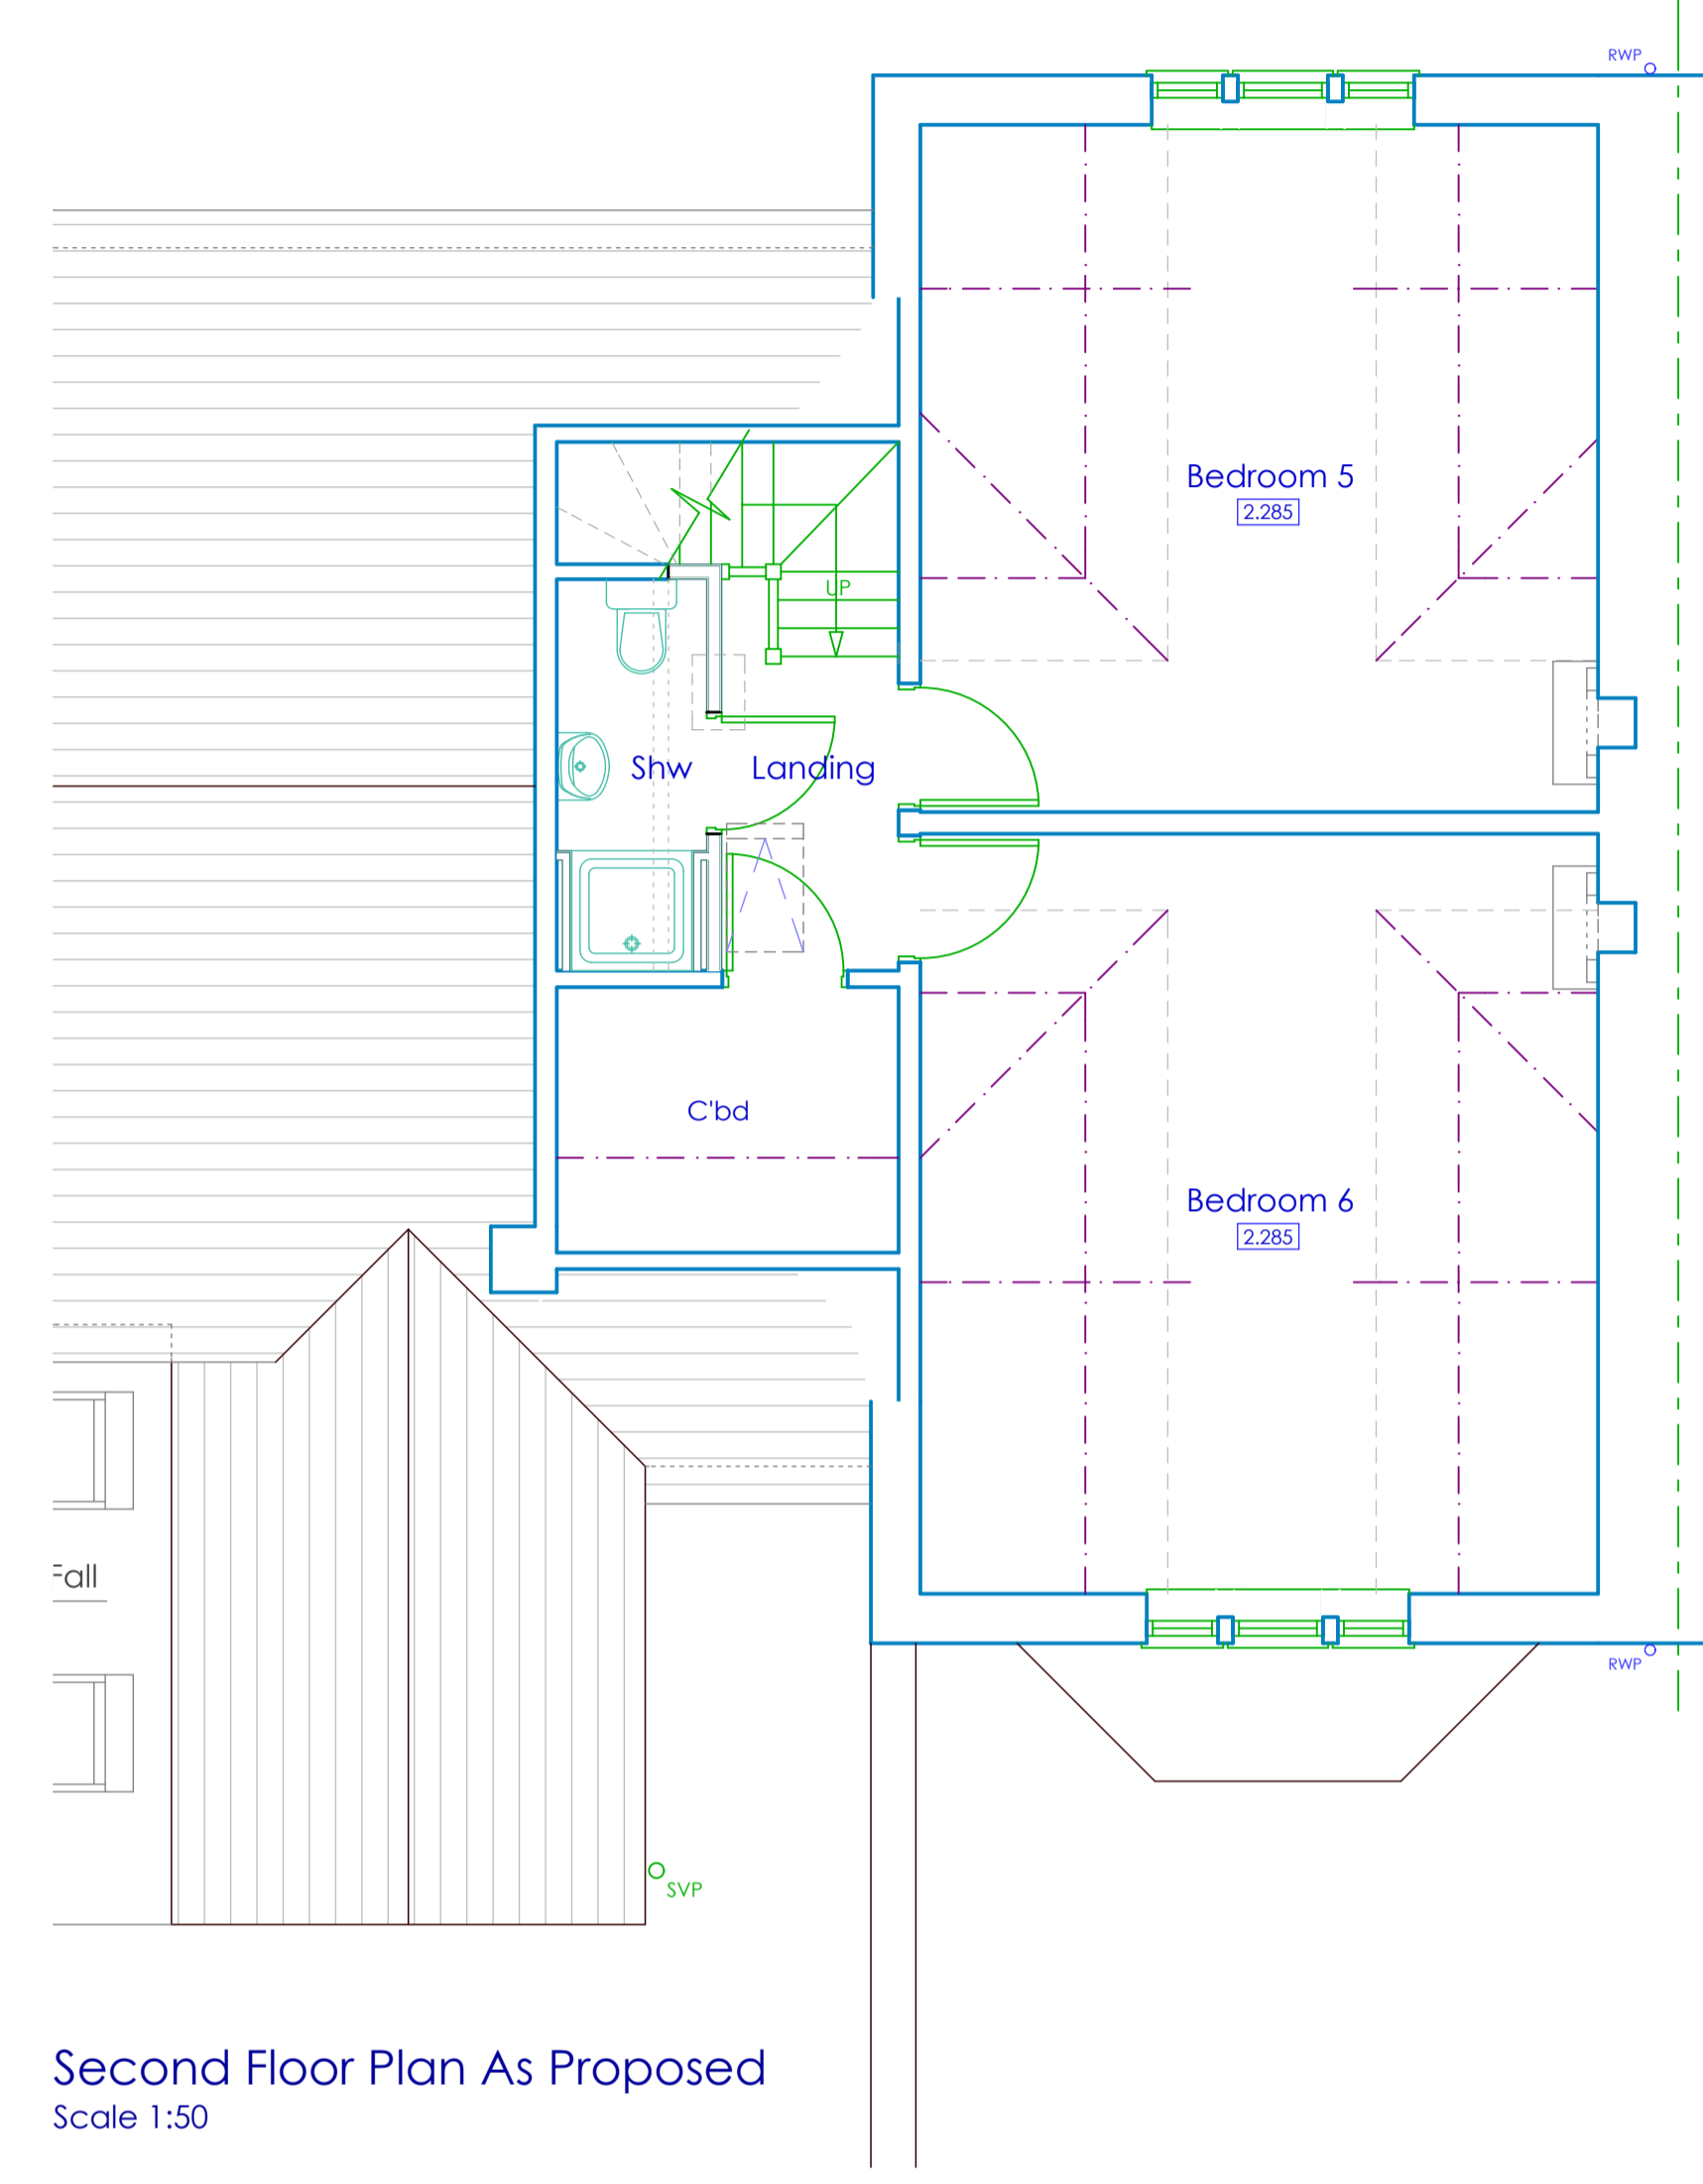

Second Floor Plan As Proposed  
 Scale 1:50



**matrixarchitecture** Ltd

Matrix Architecture Ltd, 8-9 Brenkley Way,  
 Blezard Business Park, Seaton Burn, NE13 6DS  
 T: 0191 2368955 M: 07948 275164  
 E: sms@matrixarchitecture.co.uk  
 W: www.matrixarchitecture.co.uk



CLIENT  
**MR & MRS IMRIE-BELL**

JOB TITLE  
**19 ST BEDE'S, EAST BOLDON**

SHEET TITLE  
**FLOOR PLANS AS PROPOSED**

SCALES 1:50 @ A1	CHECKED
SHEET NUMBER 3186(C)02	
REVISION A	DRAWN S.STEEL
DATE 07/07/2015	