




EXISTING PLAN

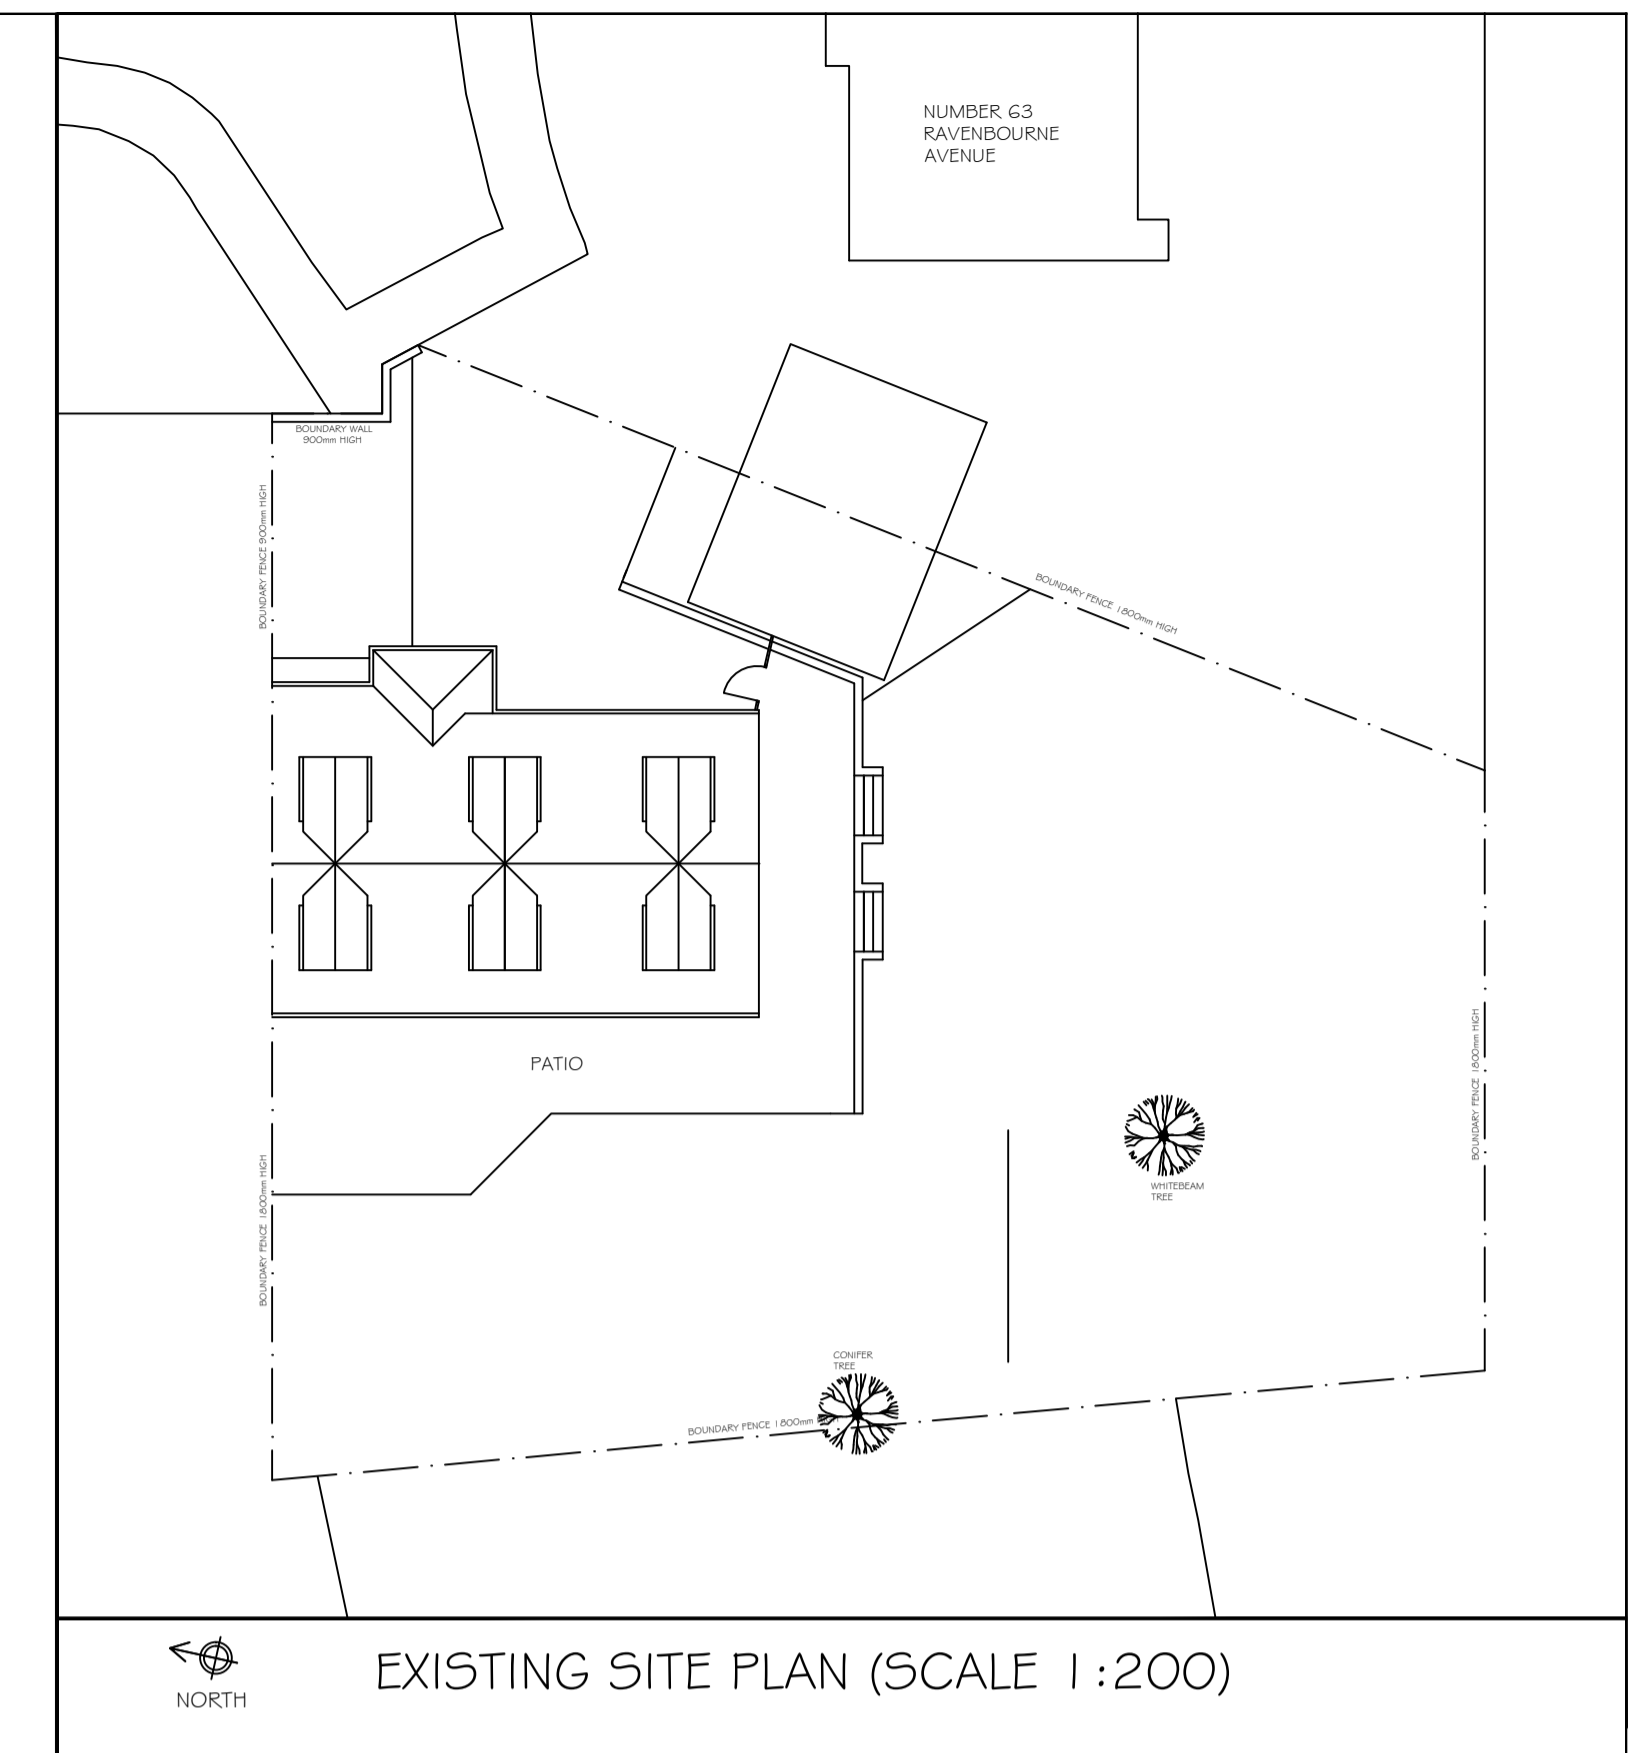


EXISTING SITE PLAN (SCALE 1:200)

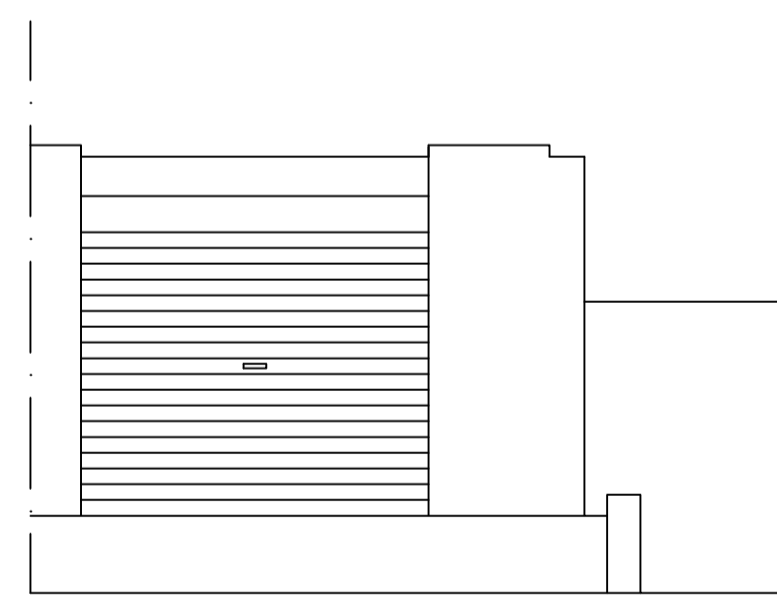

EXISTING FRONT ELEVATION

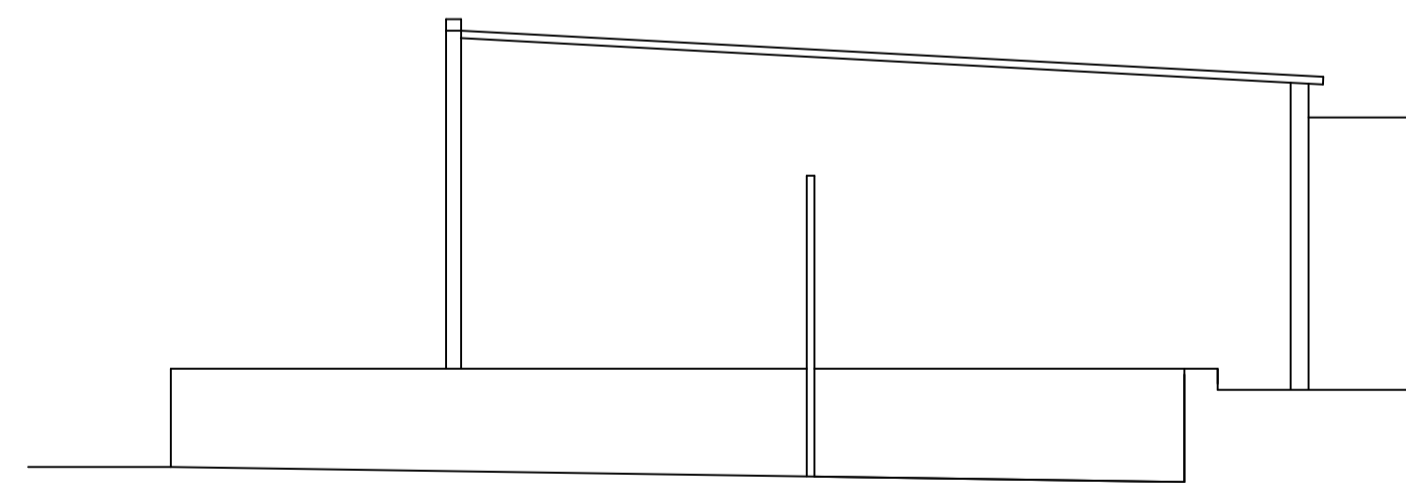

EXISTING SIDE ELEVATION

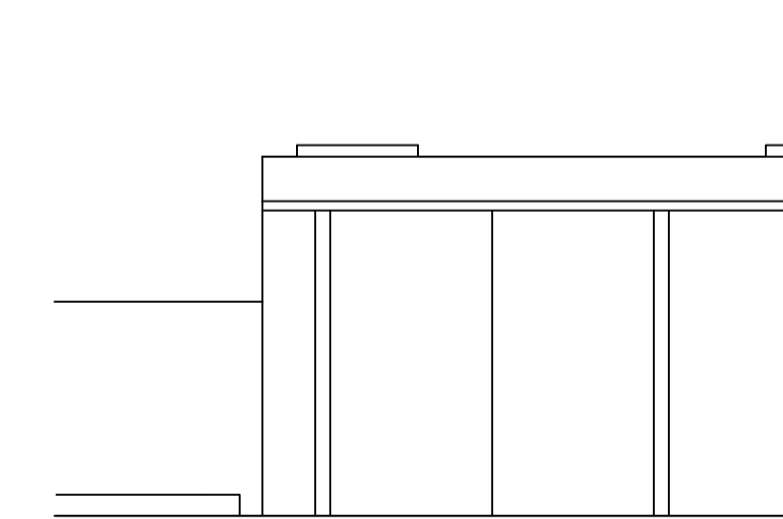

EXISTING REAR ELEVATION

REVISION	DESCRIPTION	DRAWN BY	DATE
<p>KBdesign Architectural Services</p> <p>SUITE 3, TOWN HALL CHAMBERS, 7 BEACH ROAD, SOUTH SHIELDS, TYNE & WEAR, NE33 2QA. TEL : 0191 4566963 Email : mail@kbdesign.org.uk</p>			
<p>TITLE</p> <p>PROPOSED DETACHED GARAGE 65 RAVENSBORNE AVENUE, EAST BOLDON EXISTING PLANS & ELEVATIONS</p>			
SCALE	DATE	DRAWN BY	
1:50 & 1:200	28.04.2010	K.BUTLER	
PROJECT No	DRAWING No	Revision	
0375	2147		
<p><small>THIS DRAWING AND/OR SPECIFICATION IS THE SOLE PROPERTY AND COPYRIGHT OF KB DESIGN AND MAY NOT BE DISCLOSED TO ANY THIRD PARTY OR REPRODUCED IN WHOLE OR IN PART WITHOUT THE PRIOR CONSENT OF AN AUTHORISED REPRESENTATIVE OF KB DESIGN.</small></p>			