

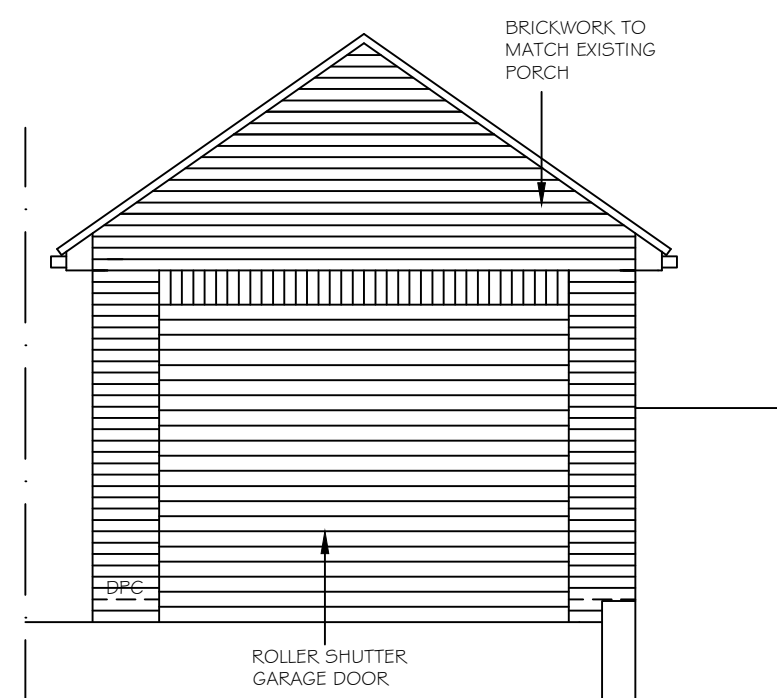



PROPOSED PLAN

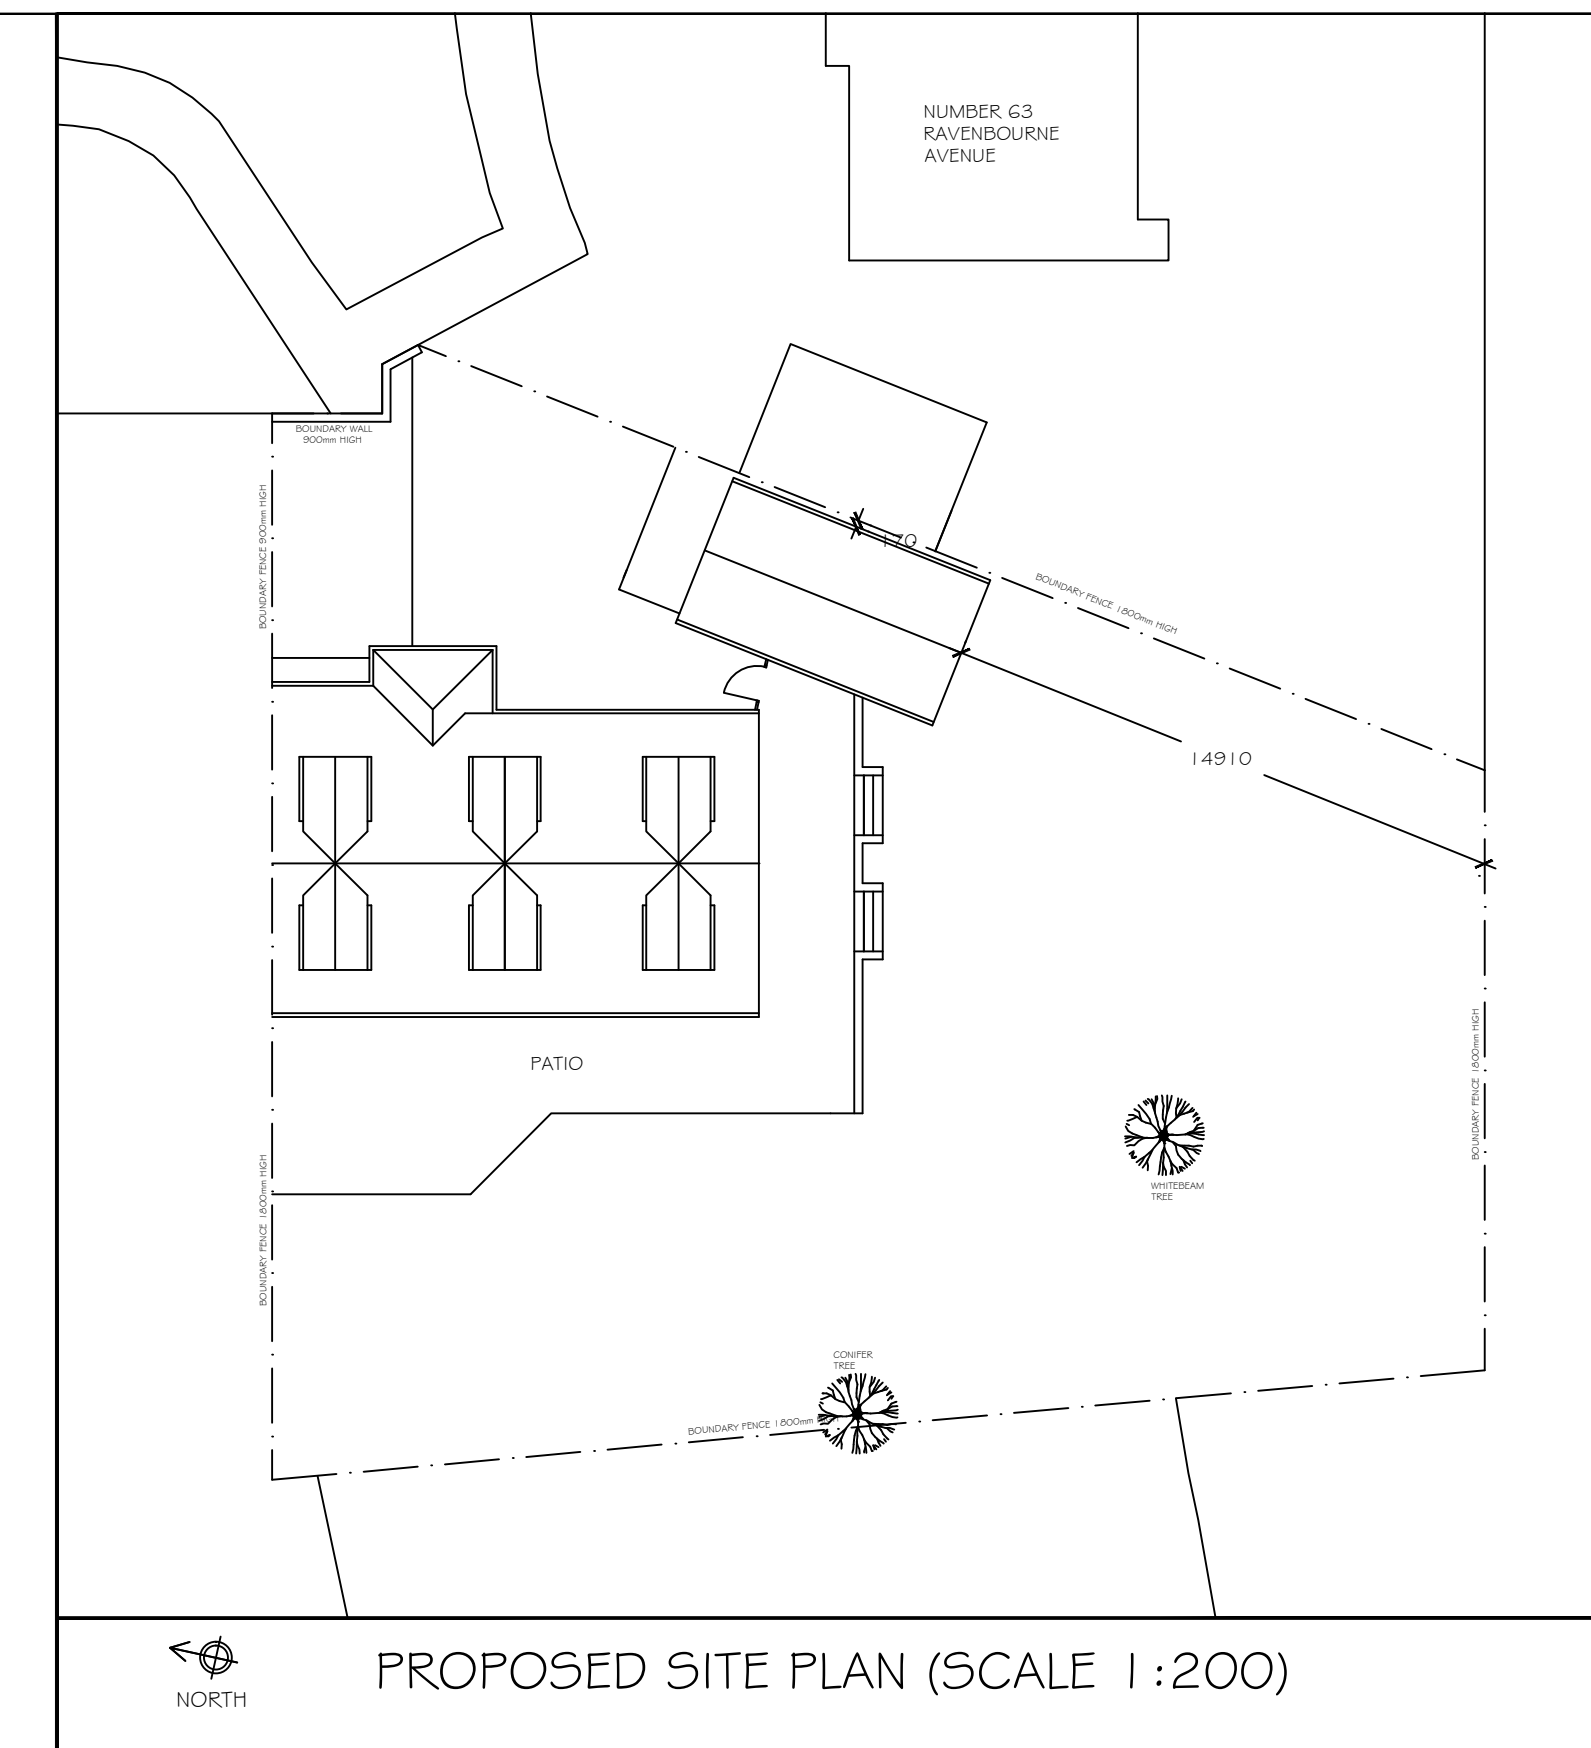


PROPOSED FRONT ELEVATION

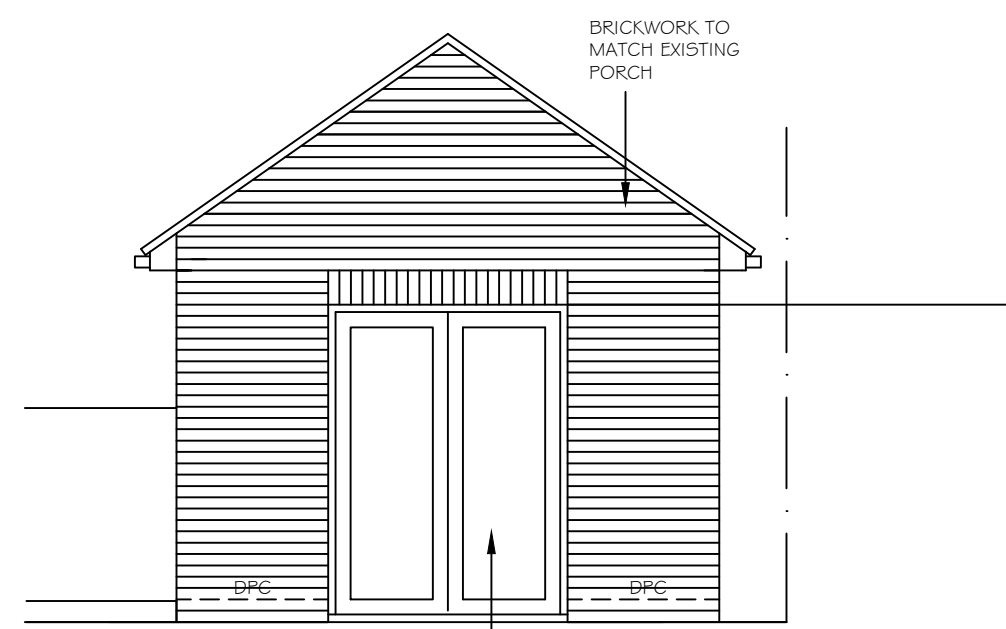

PROPOSED REAR ELEVATION

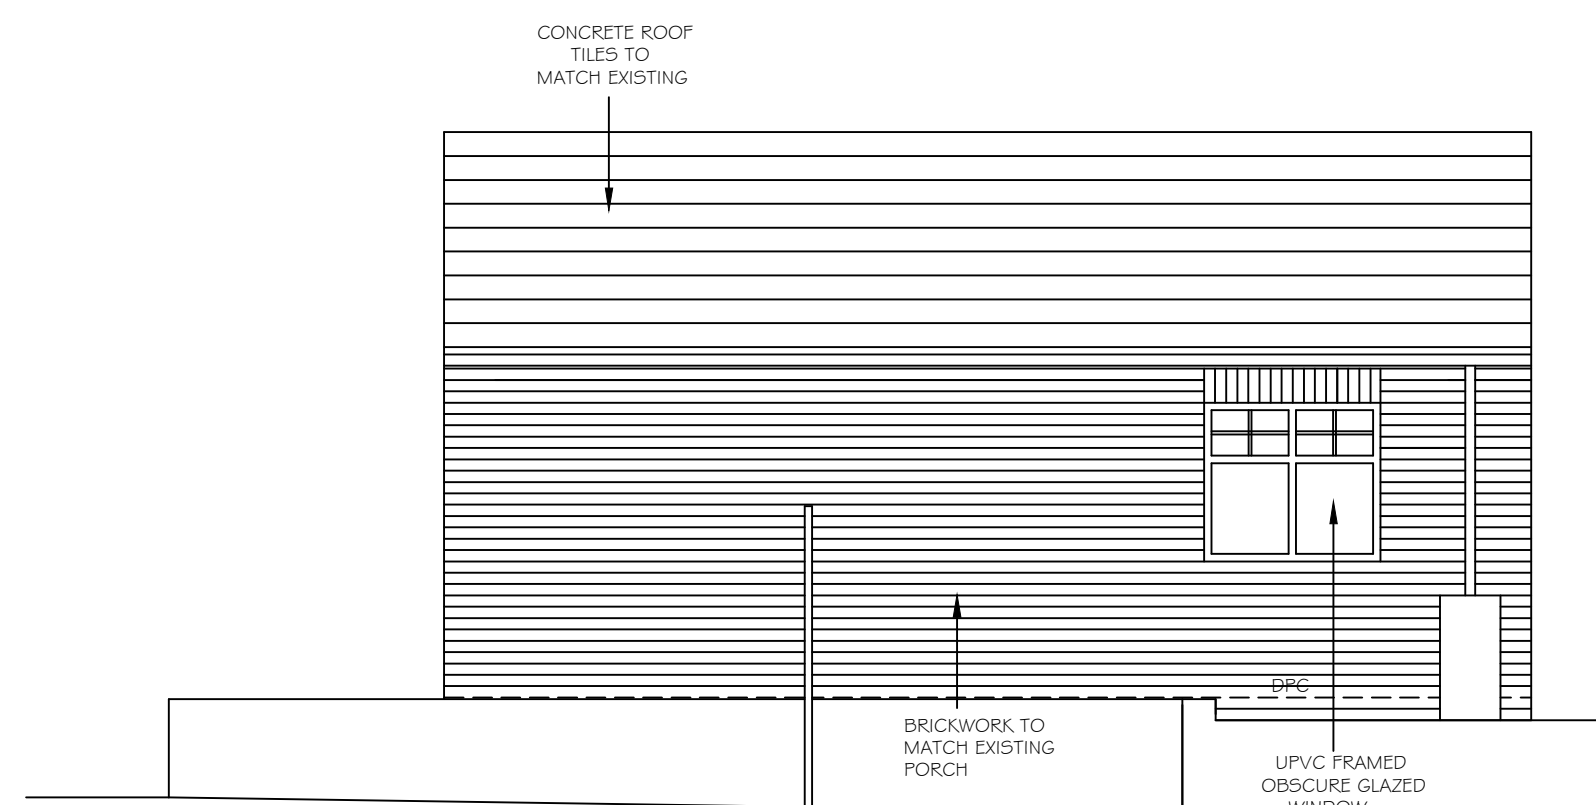

PROPOSED SIDE ELEVATION

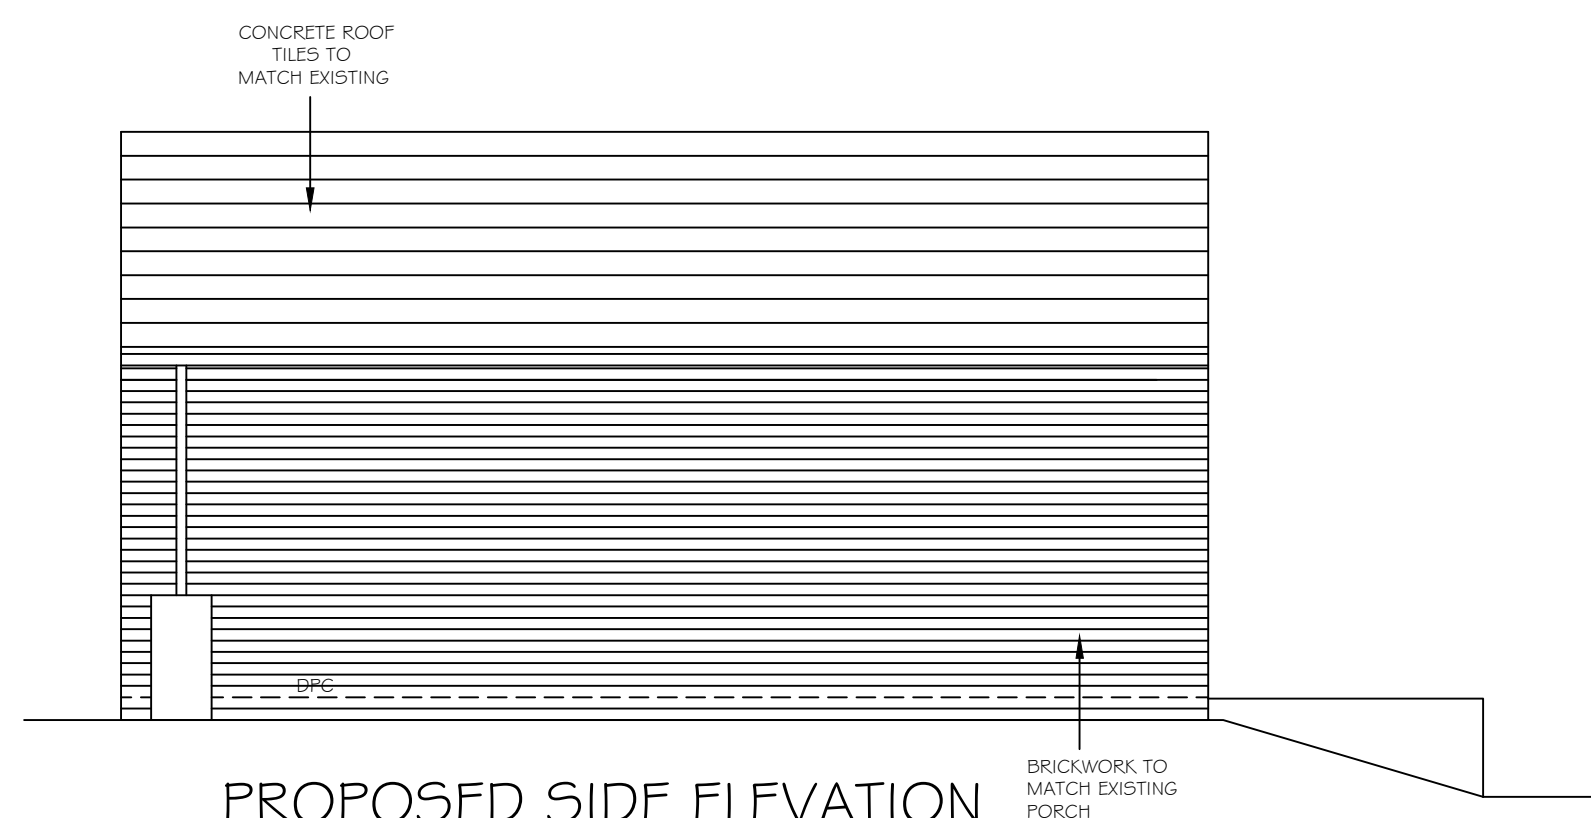

PROPOSED SIDE ELEVATION

REVISION	DESCRIPTION	DRAWN BY	DATE
<p>KBdesign Architectural Services</p> <p>SUITE 3, TOWN HALL CHAMBERS, 7 BEACH ROAD, SOUTH SHIELDS, TYNE & WEAR, NE33 2QA. TEL : 0191 4566963 Email : mail@kbdesign.org.uk</p>			
<p>TITLE</p> <p>PROPOSED DETACHED GARAGE 65 RAVENBOURNE AVENUE, EAST BOLDON PROPOSED PLANS & ELEVATIONS</p>			
SCALE 1:50 & 1:200	DATE 28.04.2010	DRAWN BY K.BUTLER	
PROJECT No 0375	DRAWING No 2148	Revision	
<p>THIS DRAWING AND/OR SPECIFICATION IS THE SOLE PROPERTY AND COPYRIGHT OF KB DESIGN AND MAY NOT BE DISCLOSED TO ANY THIRD PARTY OR REPRODUCED IN WHOLE OR IN PART WITHOUT THE PRIOR CONSENT OF AN AUTHORISED REPRESENTATIVE OF KB DESIGN.</p>			