



Existing Site Plan  
1:200

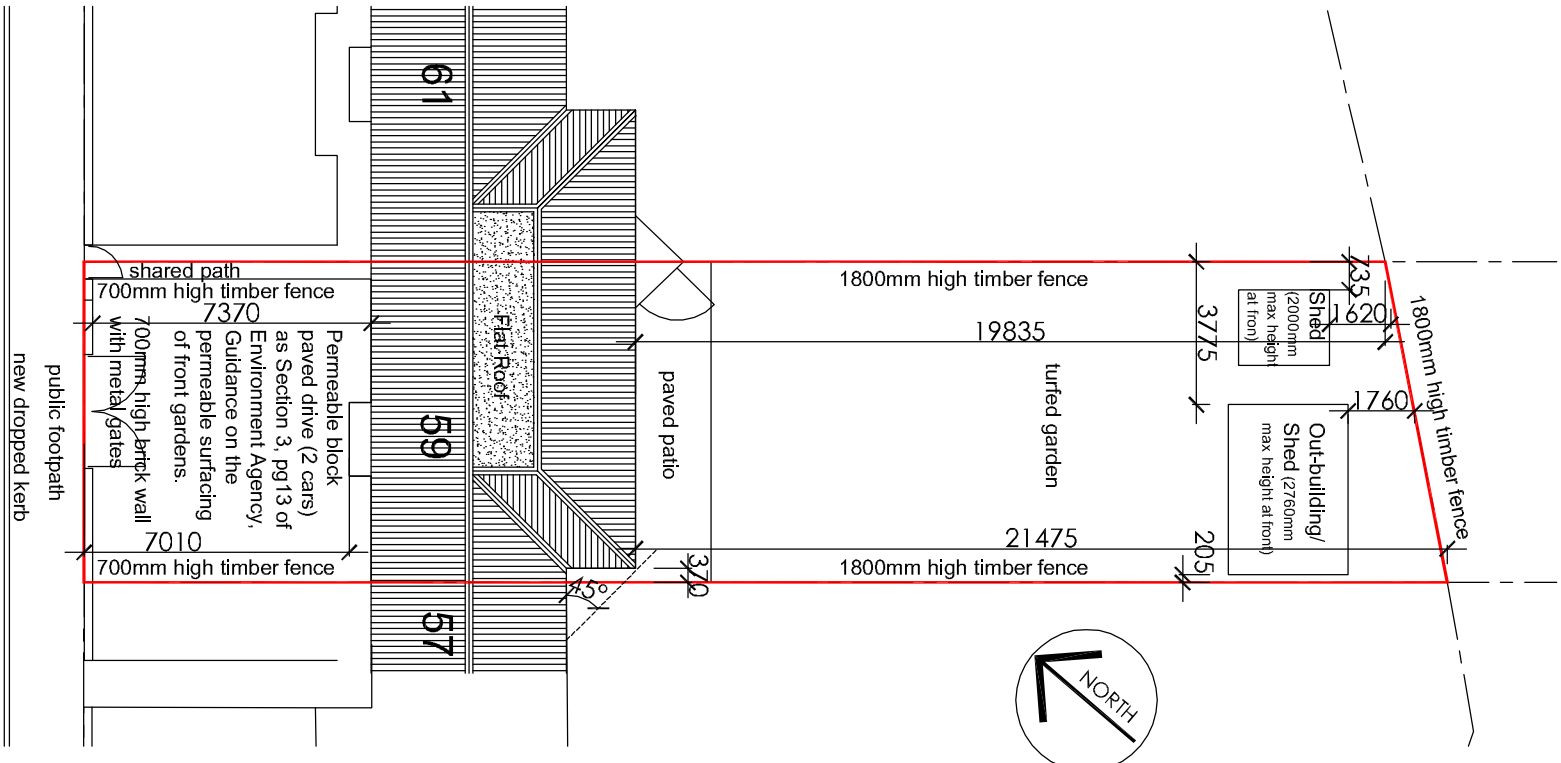

Proposed Site Plan  
1:200

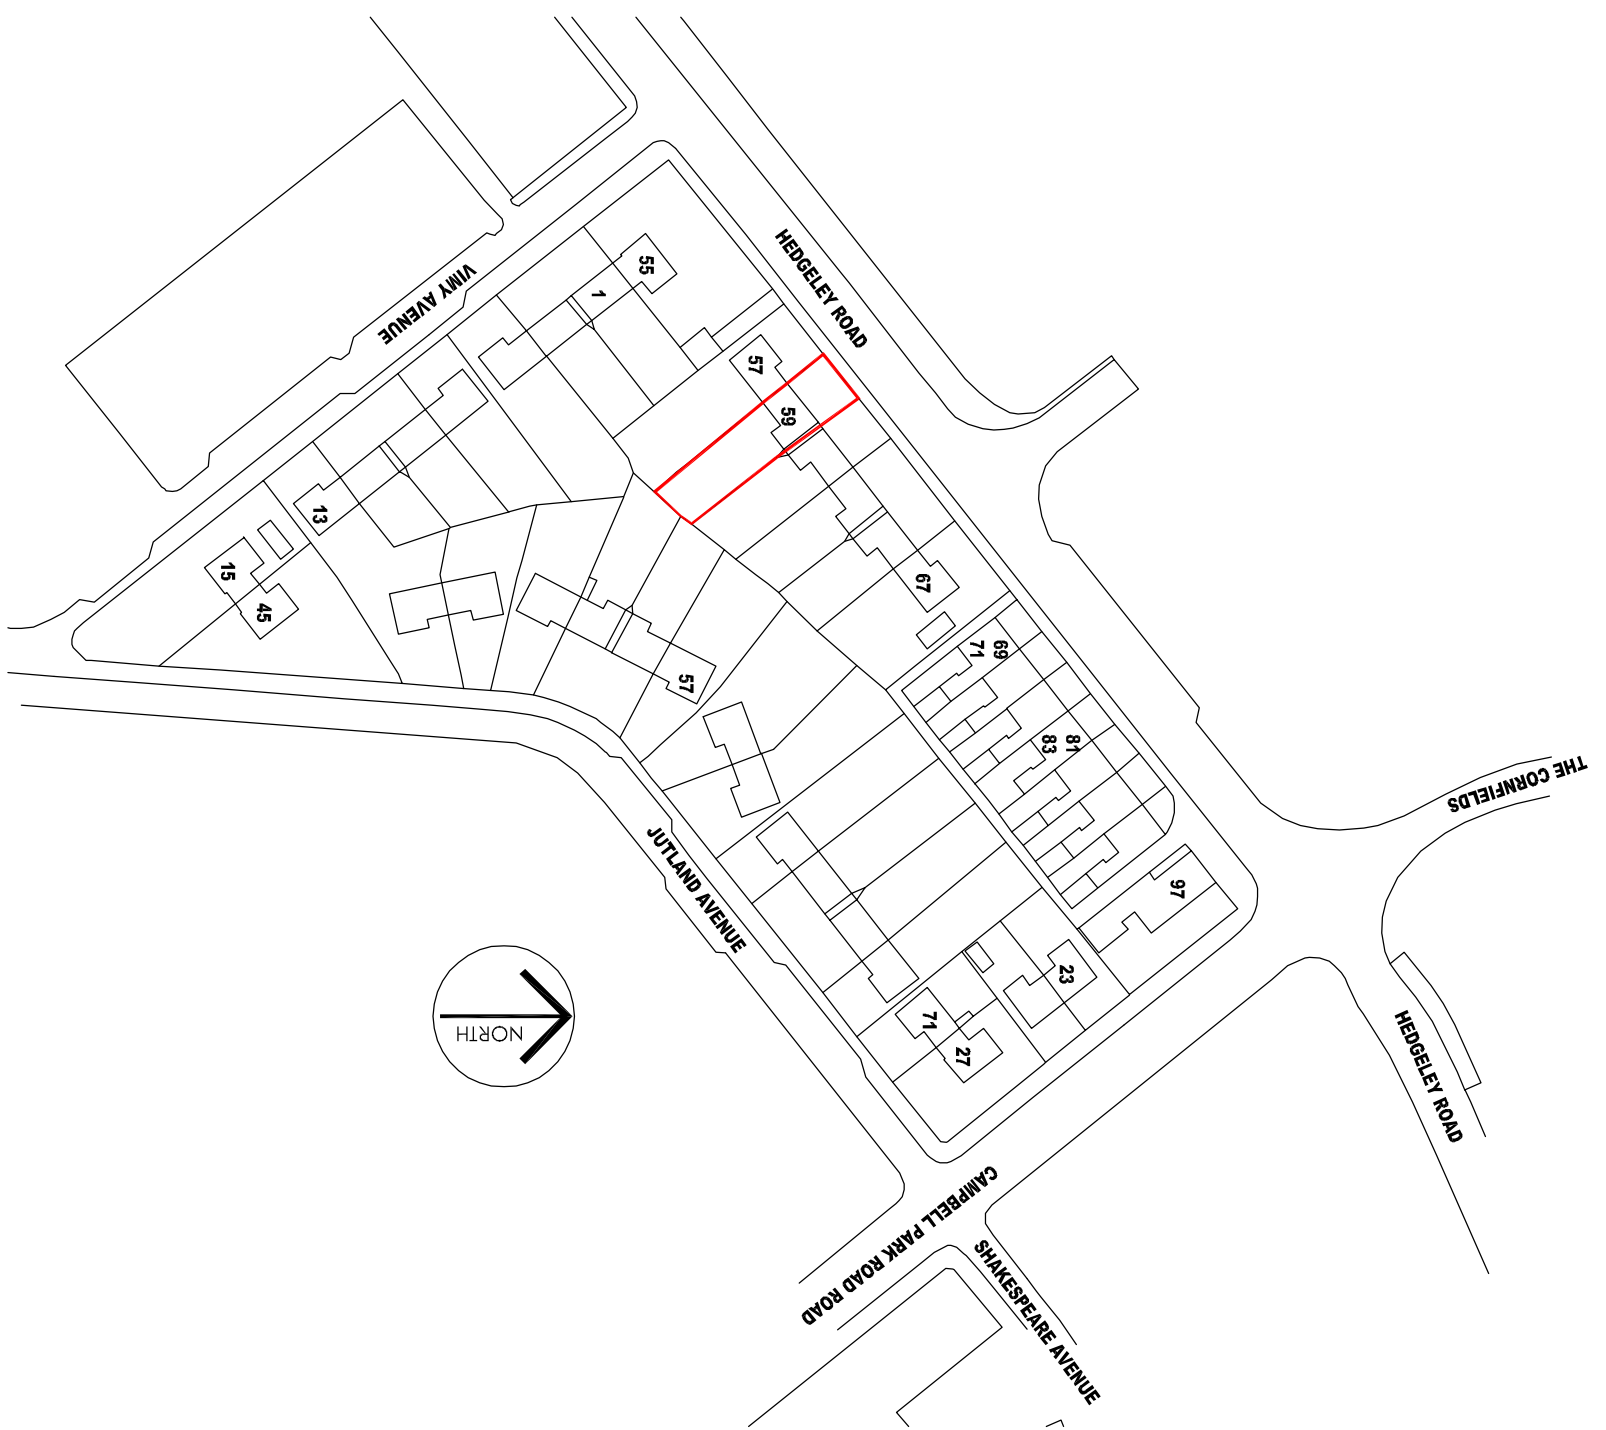

Site Location Plan  
1:1250

**Plans+**  
Architectural Services Ltd

22 Glenhurst Drive  
Chapel Park  
NEWCASTLE UPON TYNE  
NE5 1SP  
M: 07962229484  
E: plansplusasitd@gmail.com

**Project**

Double Storey Rear Extension to:  
59, Heddeley Road,  
Hebburn, Tyne & Wear, NE31 1PR.

**Drawing**

Site Location Plan  
Existing & Proposed Site Plan

Client		Drawing Number	
Mrs Emma McKenzie		PL_131_01_Rev A	
Drawn by	Plans+	Date	May 2015
Revision	First Issue	Scale	1:200 / 1:1250 @ A3