



BARING STREET

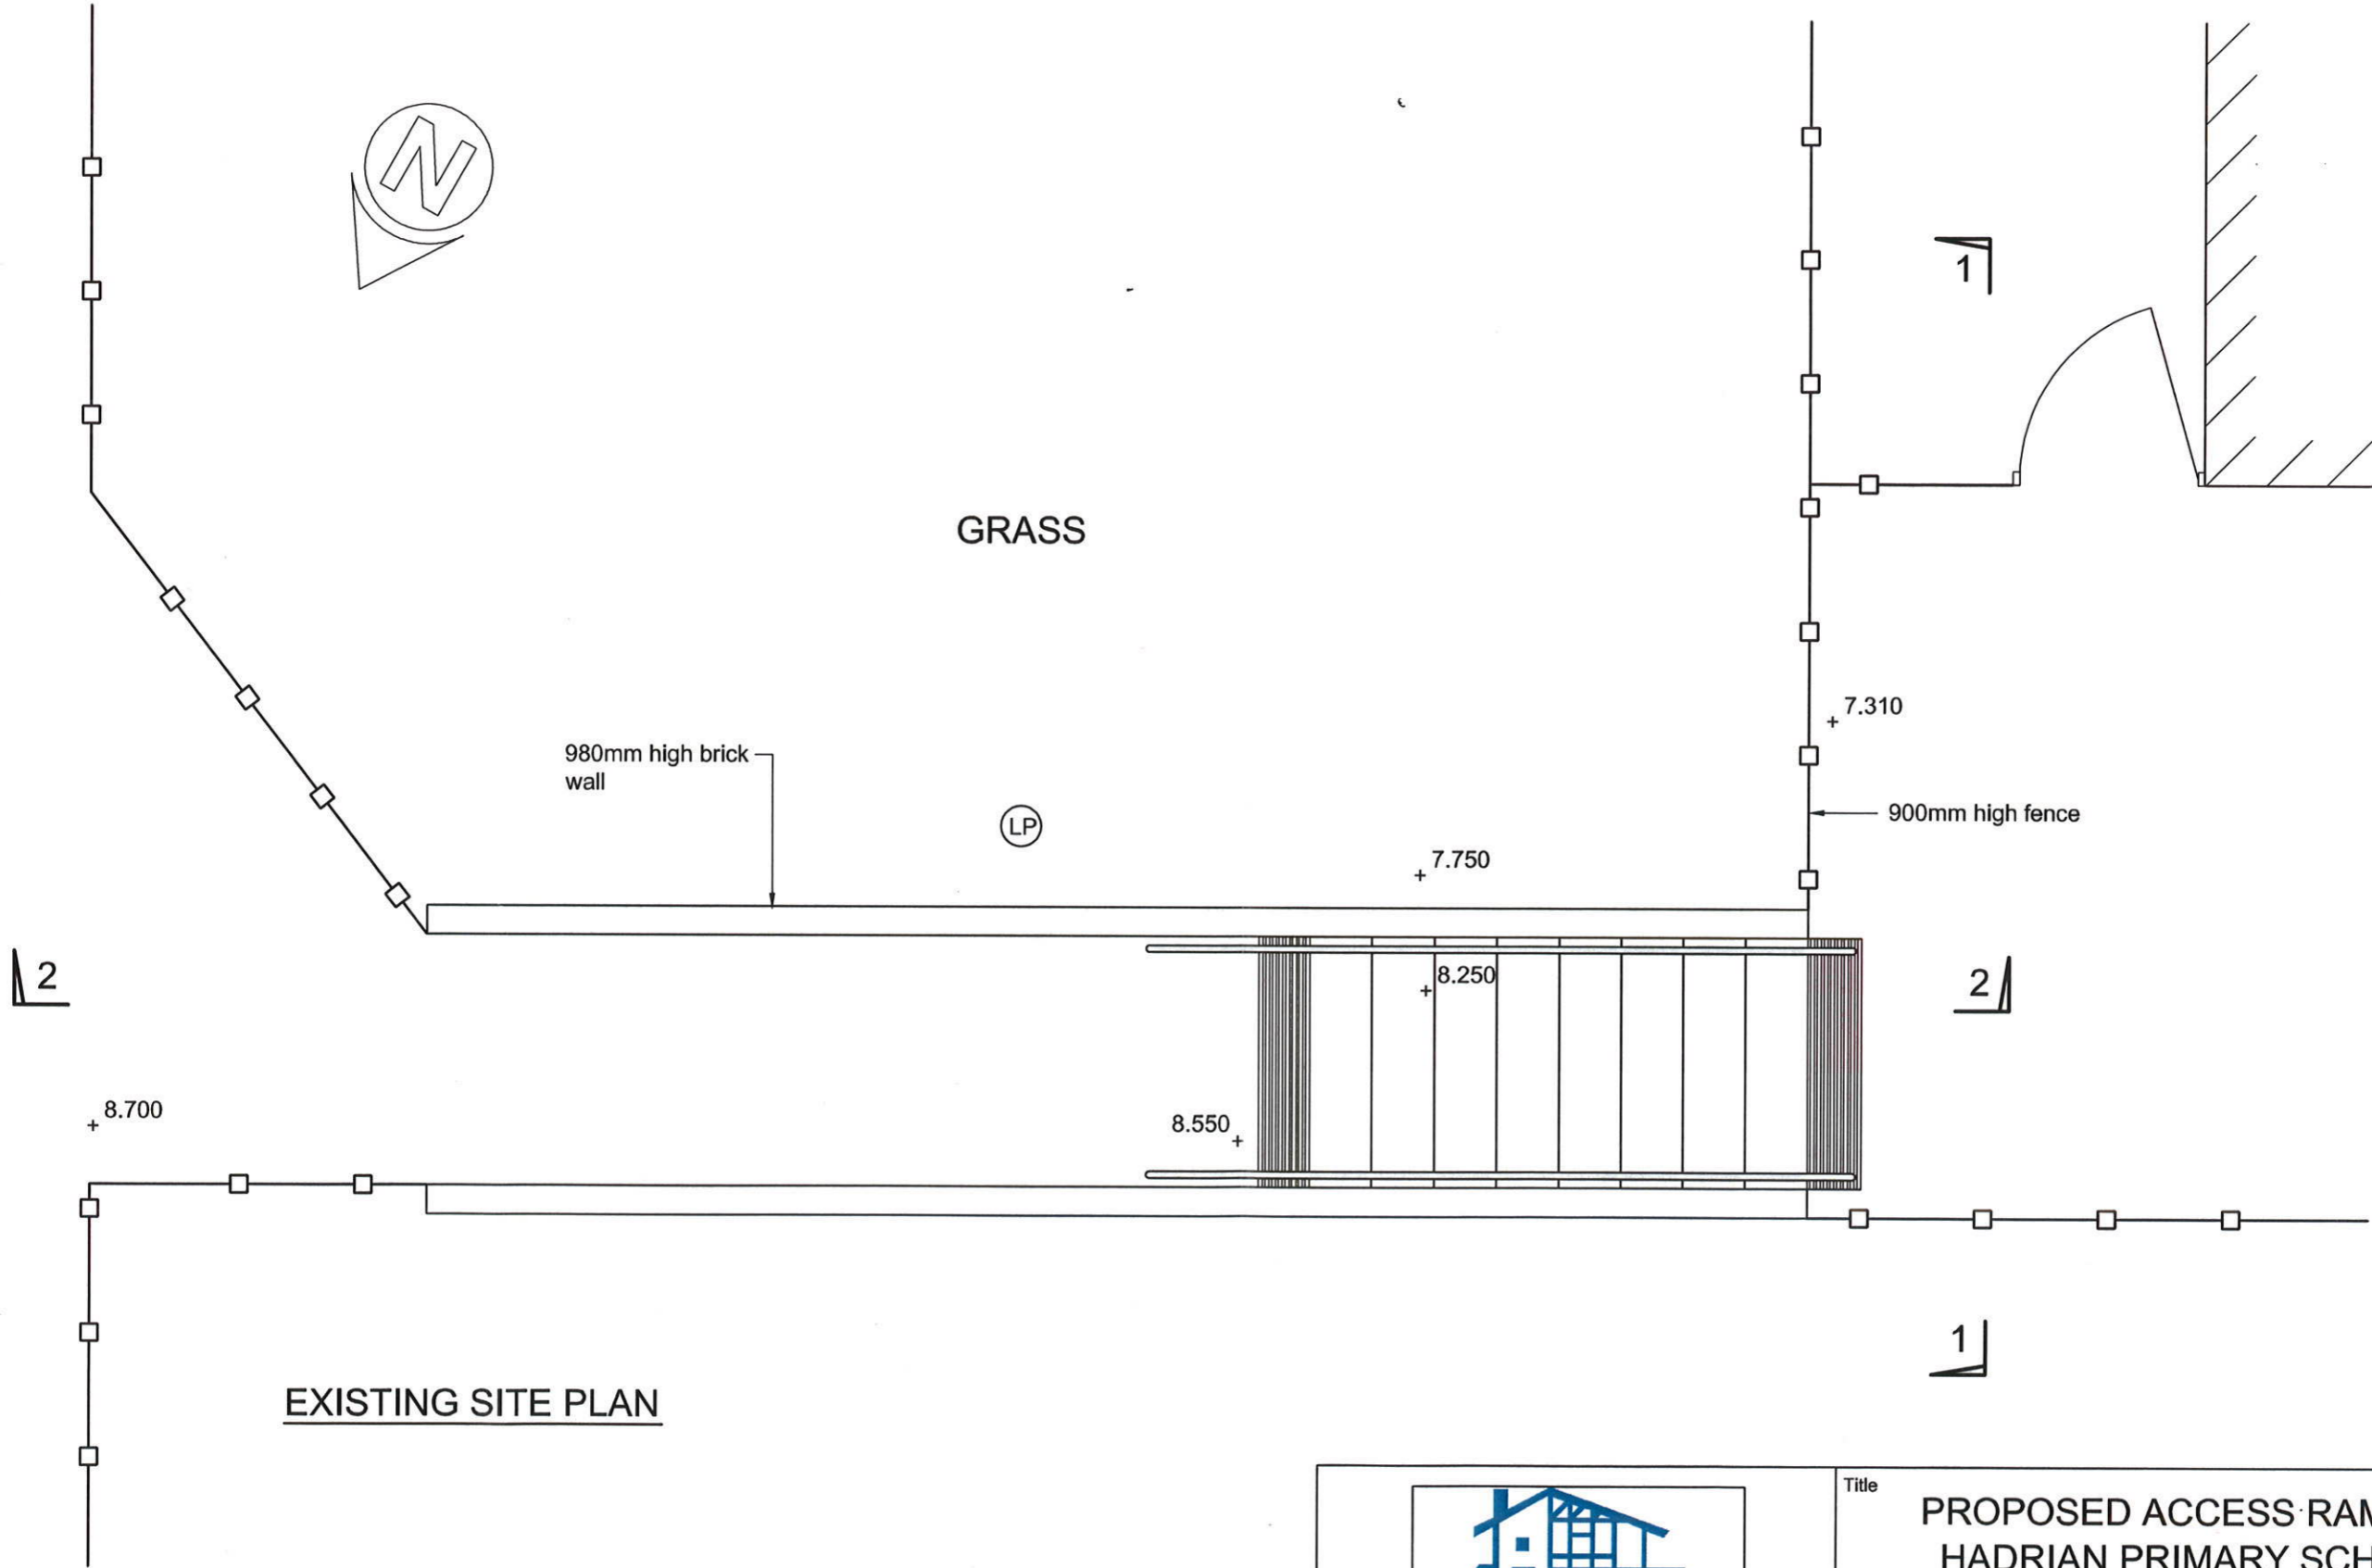

EXISTING SITE PLAN

 14-16 Bridge Street, Amble, Northumberland, NE65 0DR Tel (01665) 711 336 Email info@kbsurveying.co.uk	Title PROPOSED ACCESS RAMP TO HADRIAN PRIMARY SCHOOL SOUTH SHIELDS		
	Drawn KB	Scale 1:50@A3	Date 03.12.14
	Drawing No. 2769/001		