



Existing Floor Plan

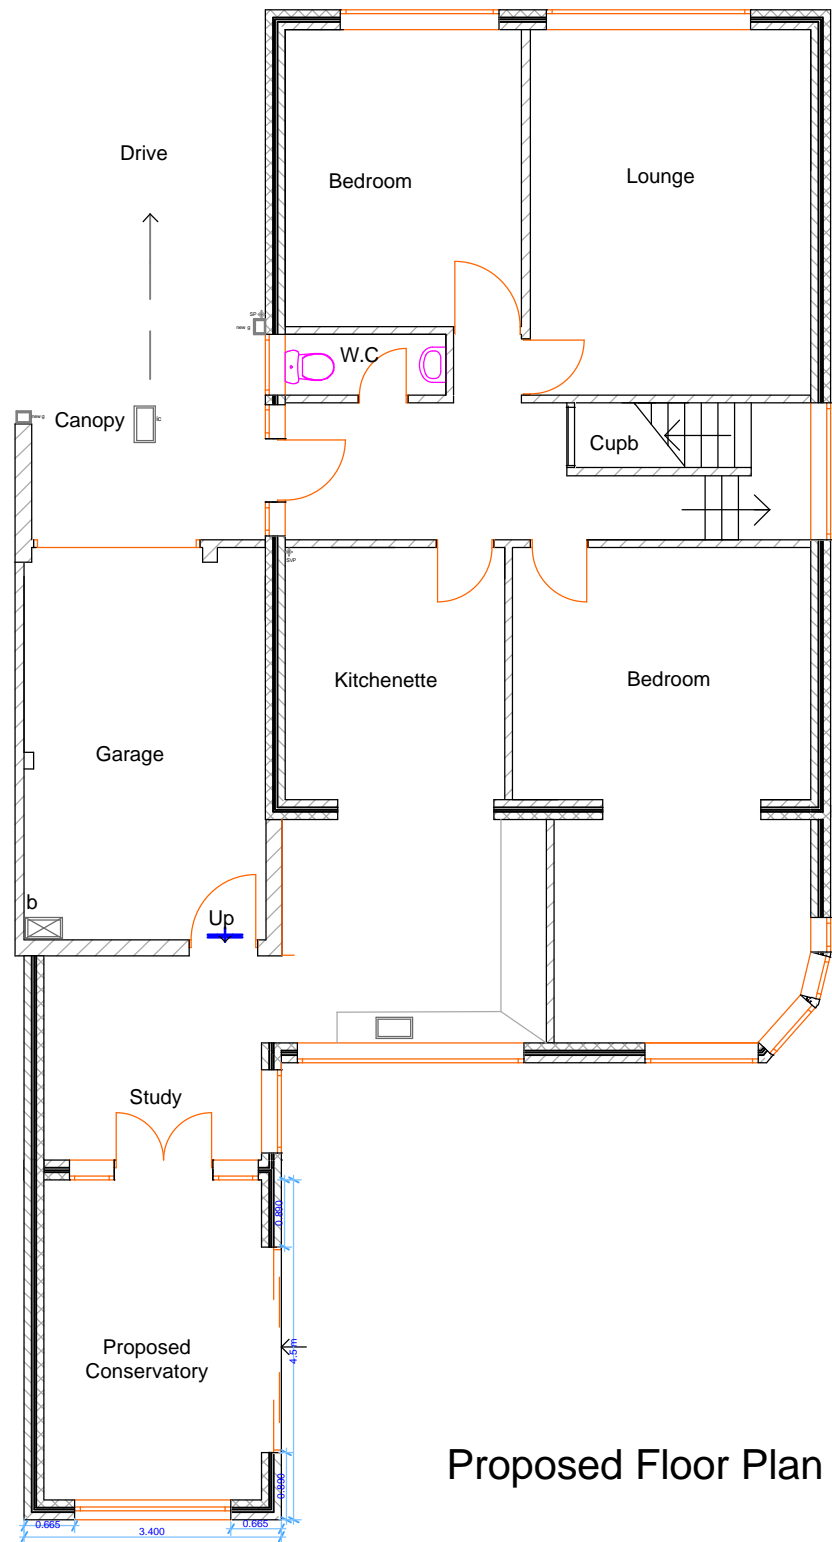

Proposed Floor Plan

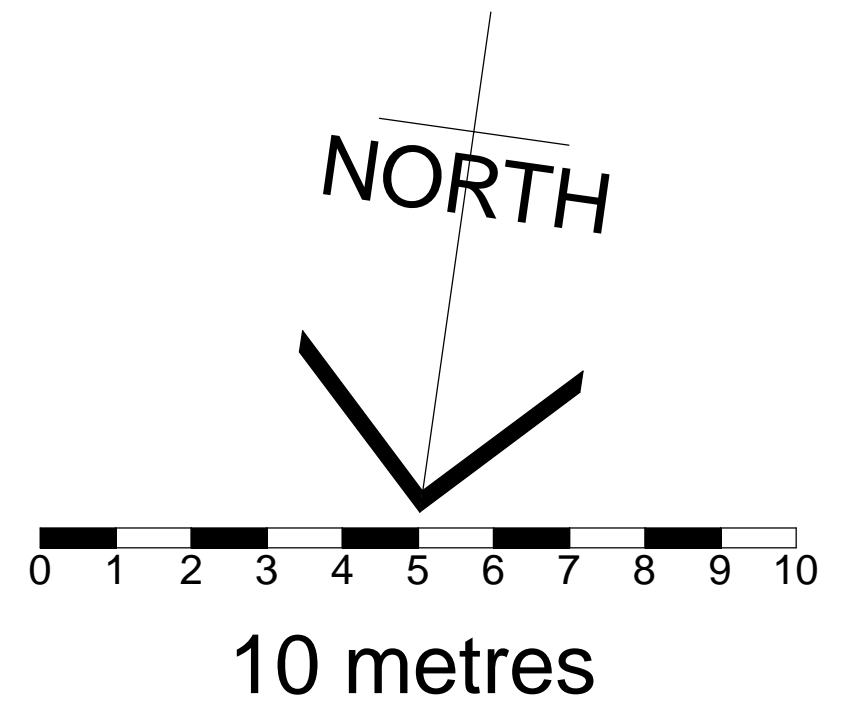

|   |                    |                                |
|---|--------------------|--------------------------------|
| Client: Mr Chris Wood                           |                    | <b>GZ</b> Interior Design      |
| Address: 2 High Sandgrove<br>Cleadon<br>SR6 7RW |                    |                                |
| Project: Proposed Conservatory                  |                    | E: gz.bwarchitecture@gmail.com |
| Drawing Title: Ex and Pro Floor Plans           |                    |                                |
| Scale: 1:100@A3                                 | Date: 14/05/2015   | Mobile: 07588641620            |
| Drawn: G.Z                                      | Checked: Dwg No. 4 |                                |