


Timber Fence

Existing West Elevation

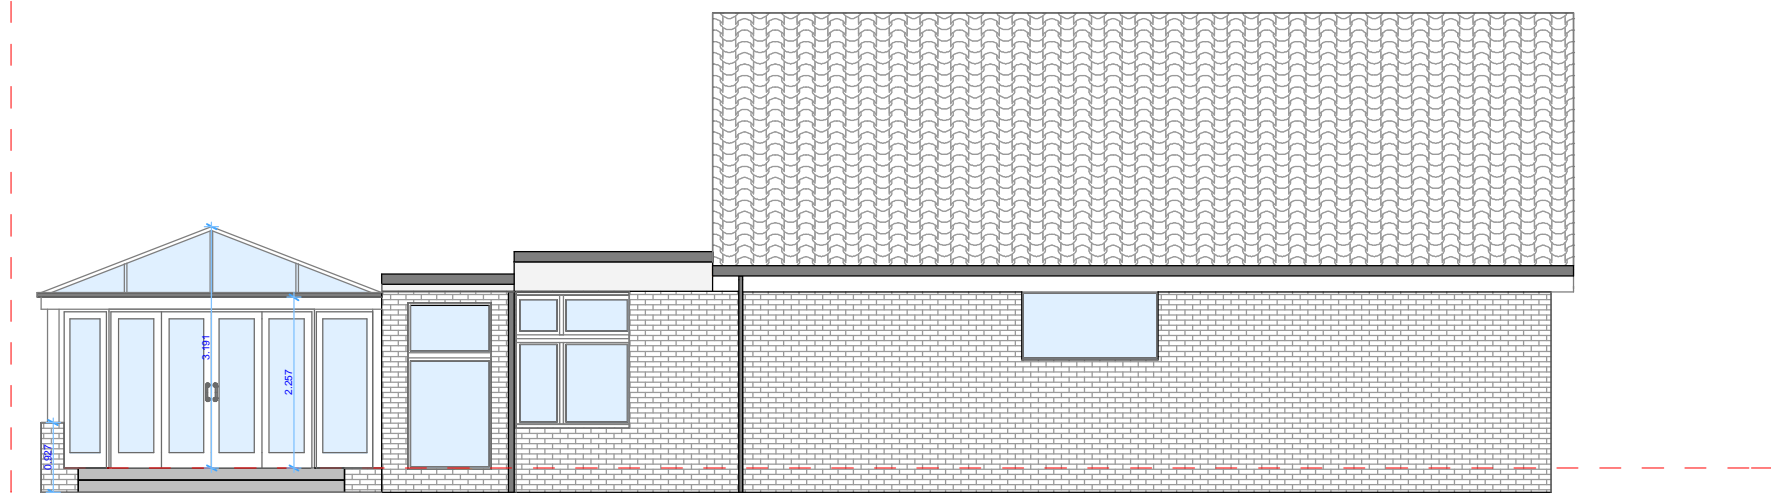

Proposed West Elevation

Client:	Mr Chris Wood	GZ Interior Design	
Address:	2 High Sandgrove Cleadon SR6 7RW		
Project:	Proposed Conservatory		
Drawing Title:	Ex and Pro West Elevations	E: gz.bwarchitecture@gmail.com	
Scale:	1:100@A3	Date: 14/05/2015	
Drawn:	G.Z	Checked:	
		Dwg No.	8
			Mobile: 07588641620