




EXISTING REAR ELEVATION

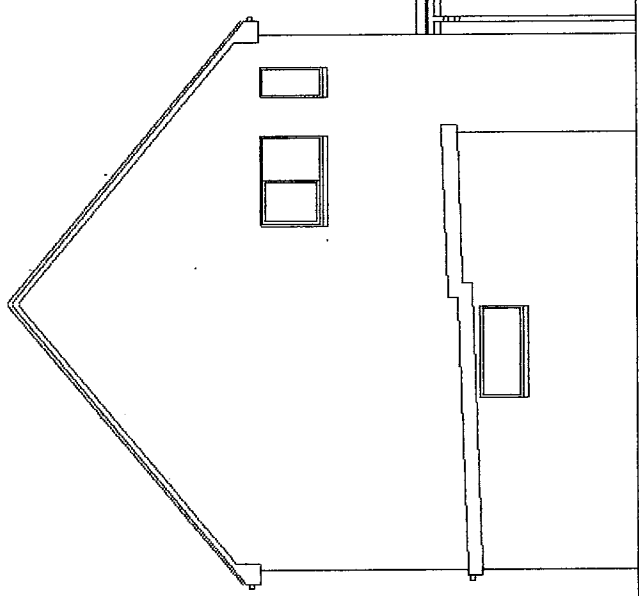

EXISTING SIDE ELEVATION

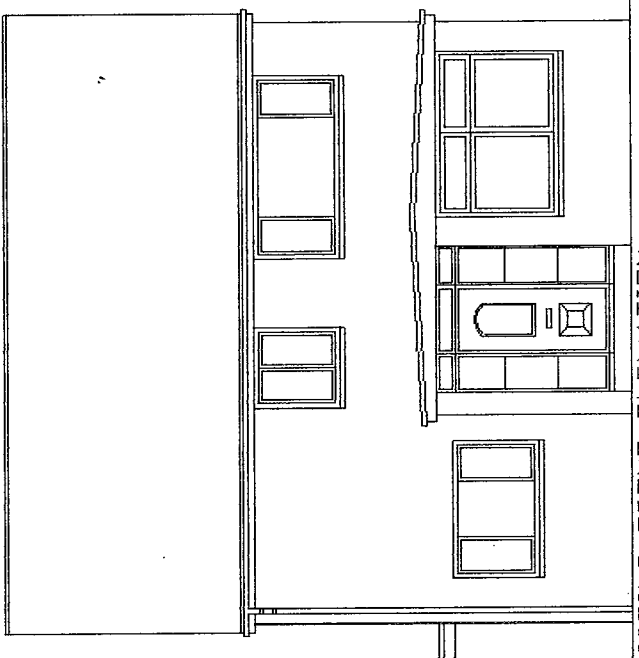


EXISTING FRONT ELEVATION

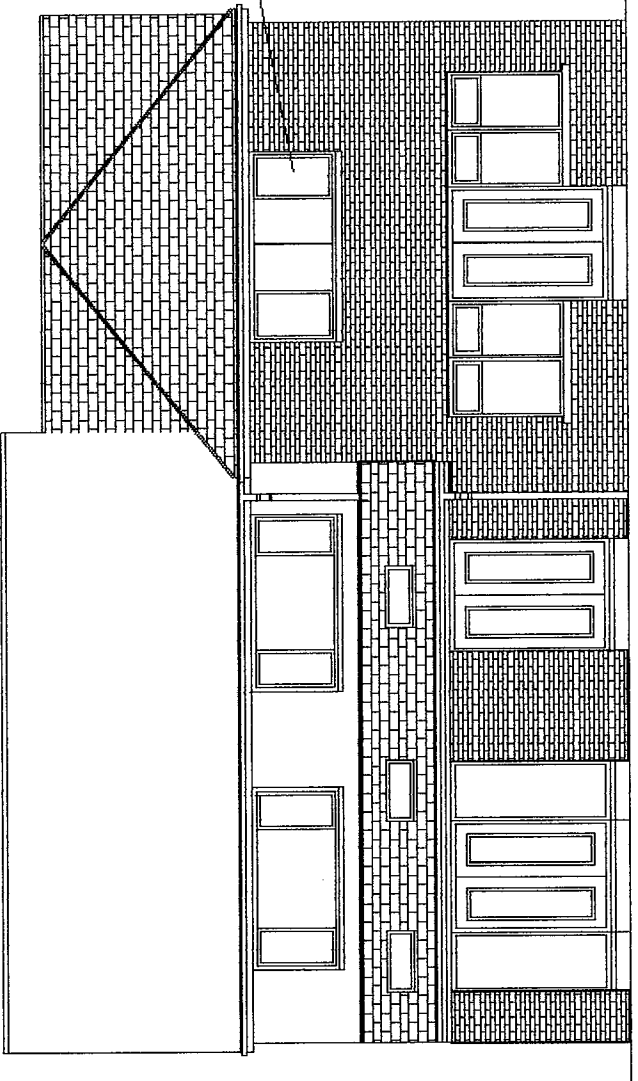

PROPOSED REAR ELEVATION


3no. M08 Velux Windows
(0.8m x 1.2m)

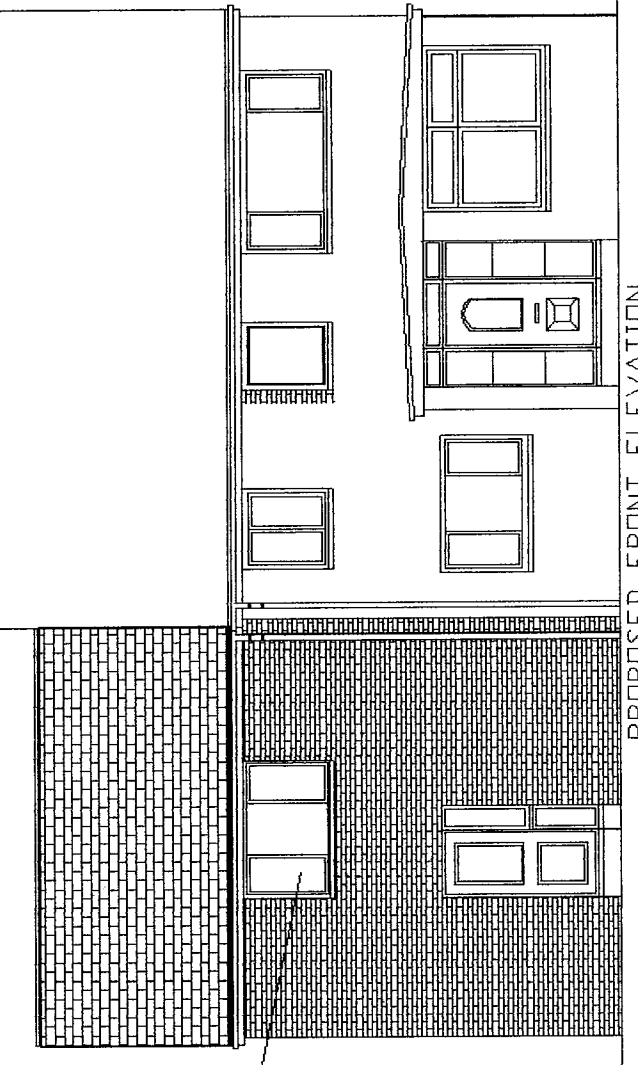


PROPOSED FRONT ELEVATION

Means of escape window,
minimum 0.33m² clear opening, eg. 750mm H x 450mm W
50a hinges with no keylocks fitted,
1.1m to window opening

Safety Glazing to critical locations.
New windows within 800mm
from finished floor level.
And to all new doors and
adjoining windows (300mm either side)
within 1500mm from finished
floor level.

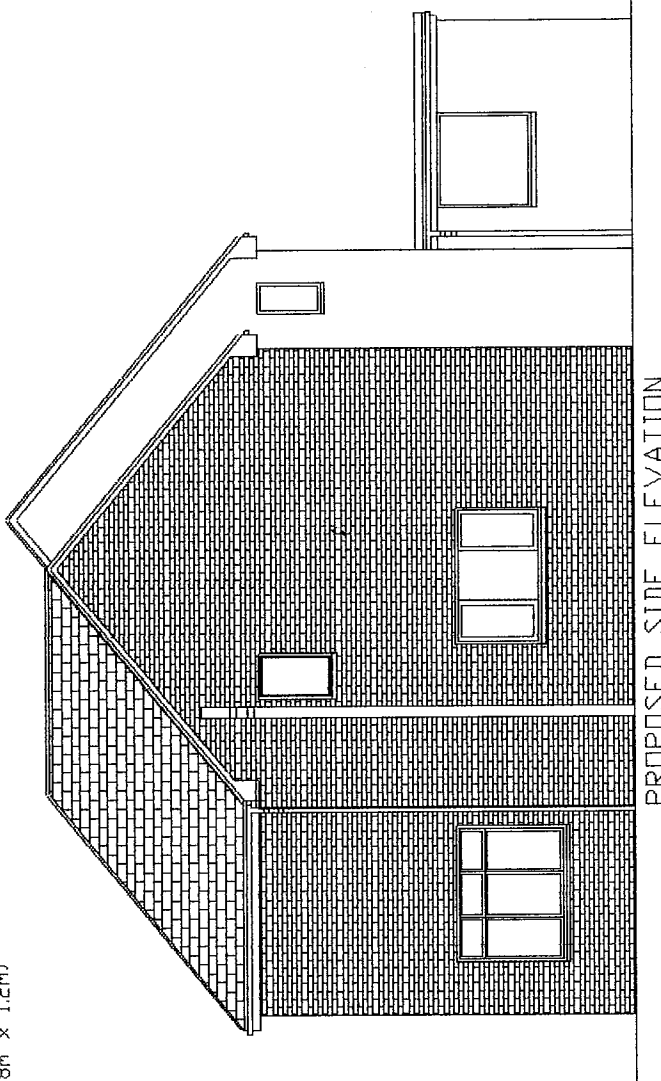

PROPOSED SIDE ELEVATION

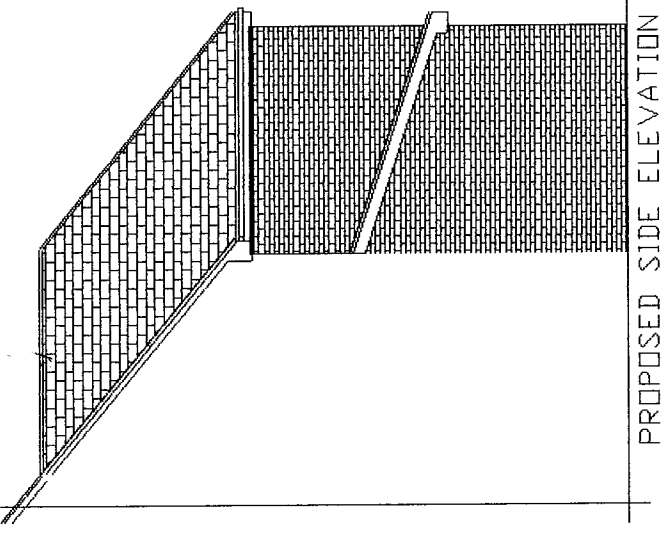

PROPOSED SIDE ELEVATION

12M @ 1:20
3M @ 1:50
6M @ 1:100

12M @ 1:200
30M @ 1:500
75M @ 1:1250

SCALE BAR
ORIGINAL DRAWING A3 SIZE

15 Burnside, East Boldon,
South Tyneside, NE36 0LS,
Two Storey Side and Rear
and Single Storey Rear Extension.

Drawing No. B16D
Scale 1:100
Date: 12/07/2014

Mr AM Watt
20 Alpine Way Sunderland SR3 1TN
Tel No. 0191 5226401
078116 050 33