



PROPOSED FRONT ELEVATION

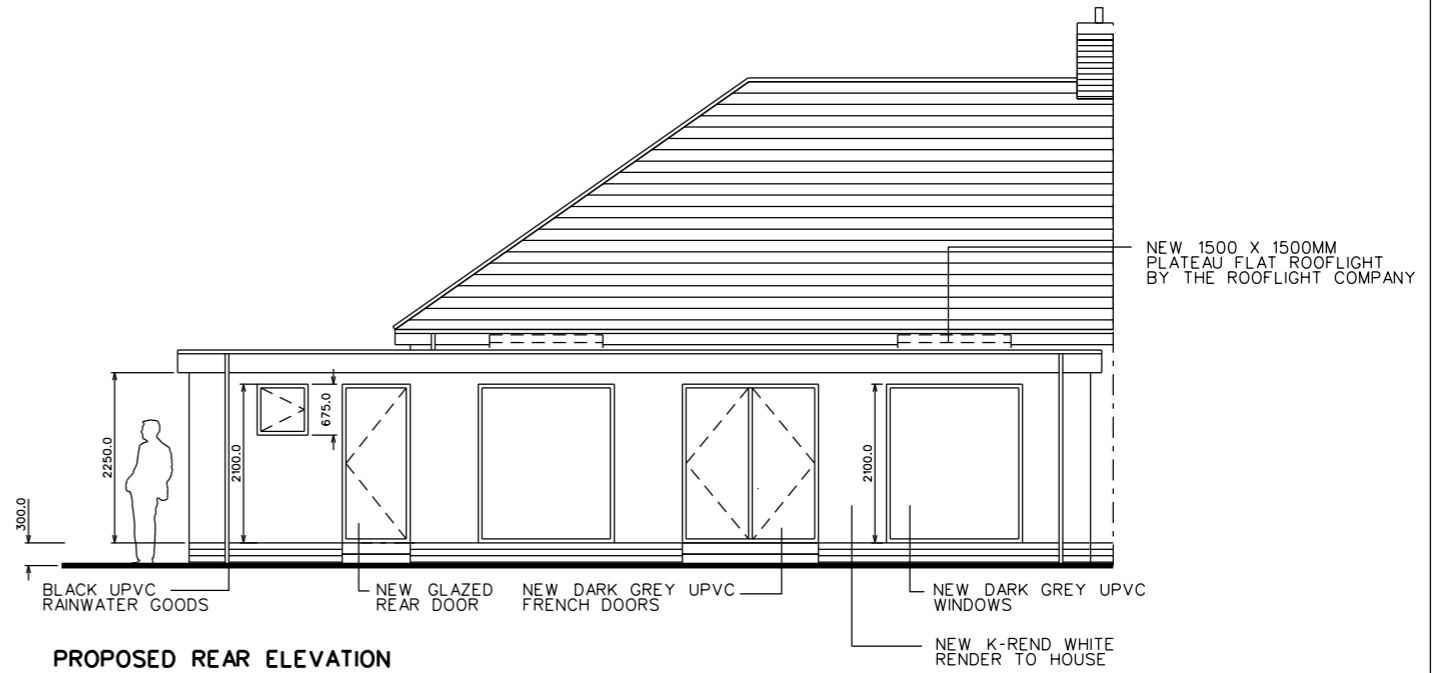

PROPOSED REAR ELEVATION

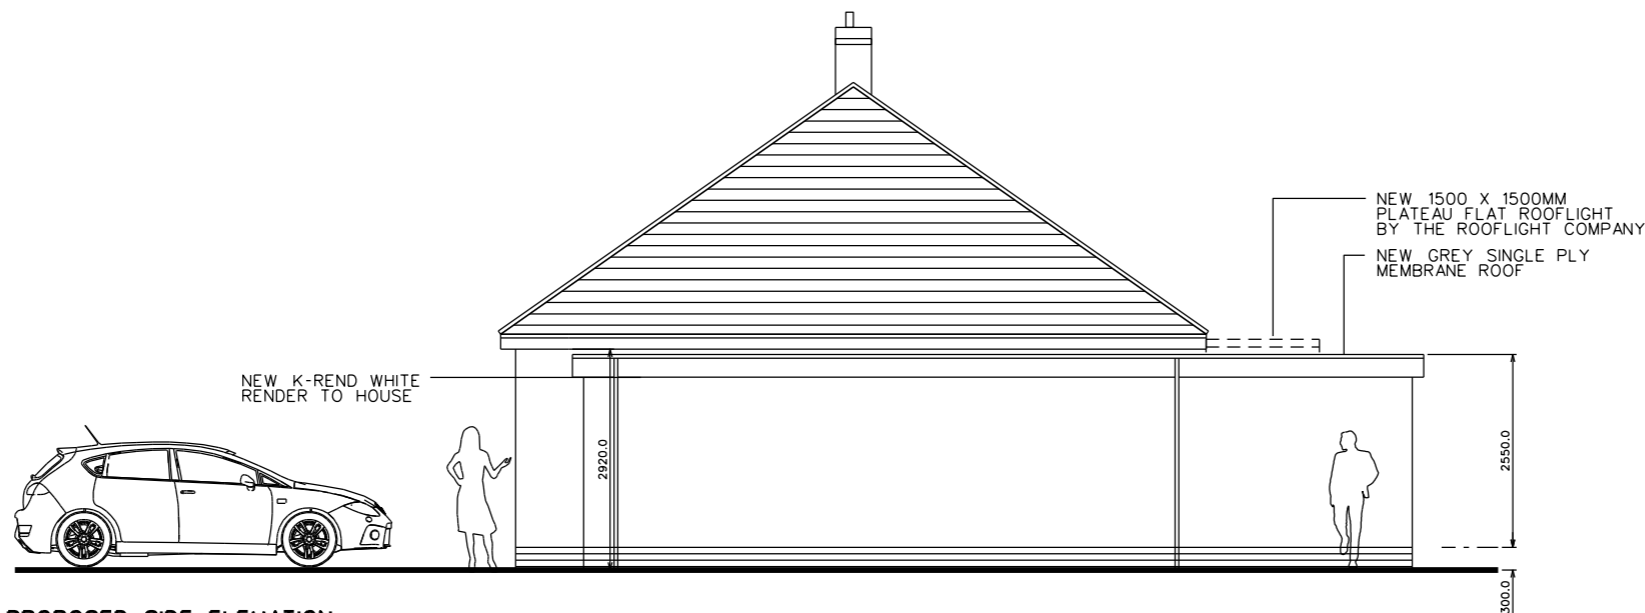

PROPOSED SIDE ELEVATION

PROPOSED ELEVATIONS

REV A: REVISED AS CLIENT CHANGES

PROJECT NAME
5 CLYVEDON RISE,
SOUTH SHIELDS -
HOUSE EXTENSION
DRAWING TITLE

PROPOSED ELEVATIONS

DATE	SCALES	REV
24-06-13	1:100 @ A3	A