


NEW EXTENSION TO BE RENDERED WITH K-REND WHITE THROUGH COLOUR RENDER

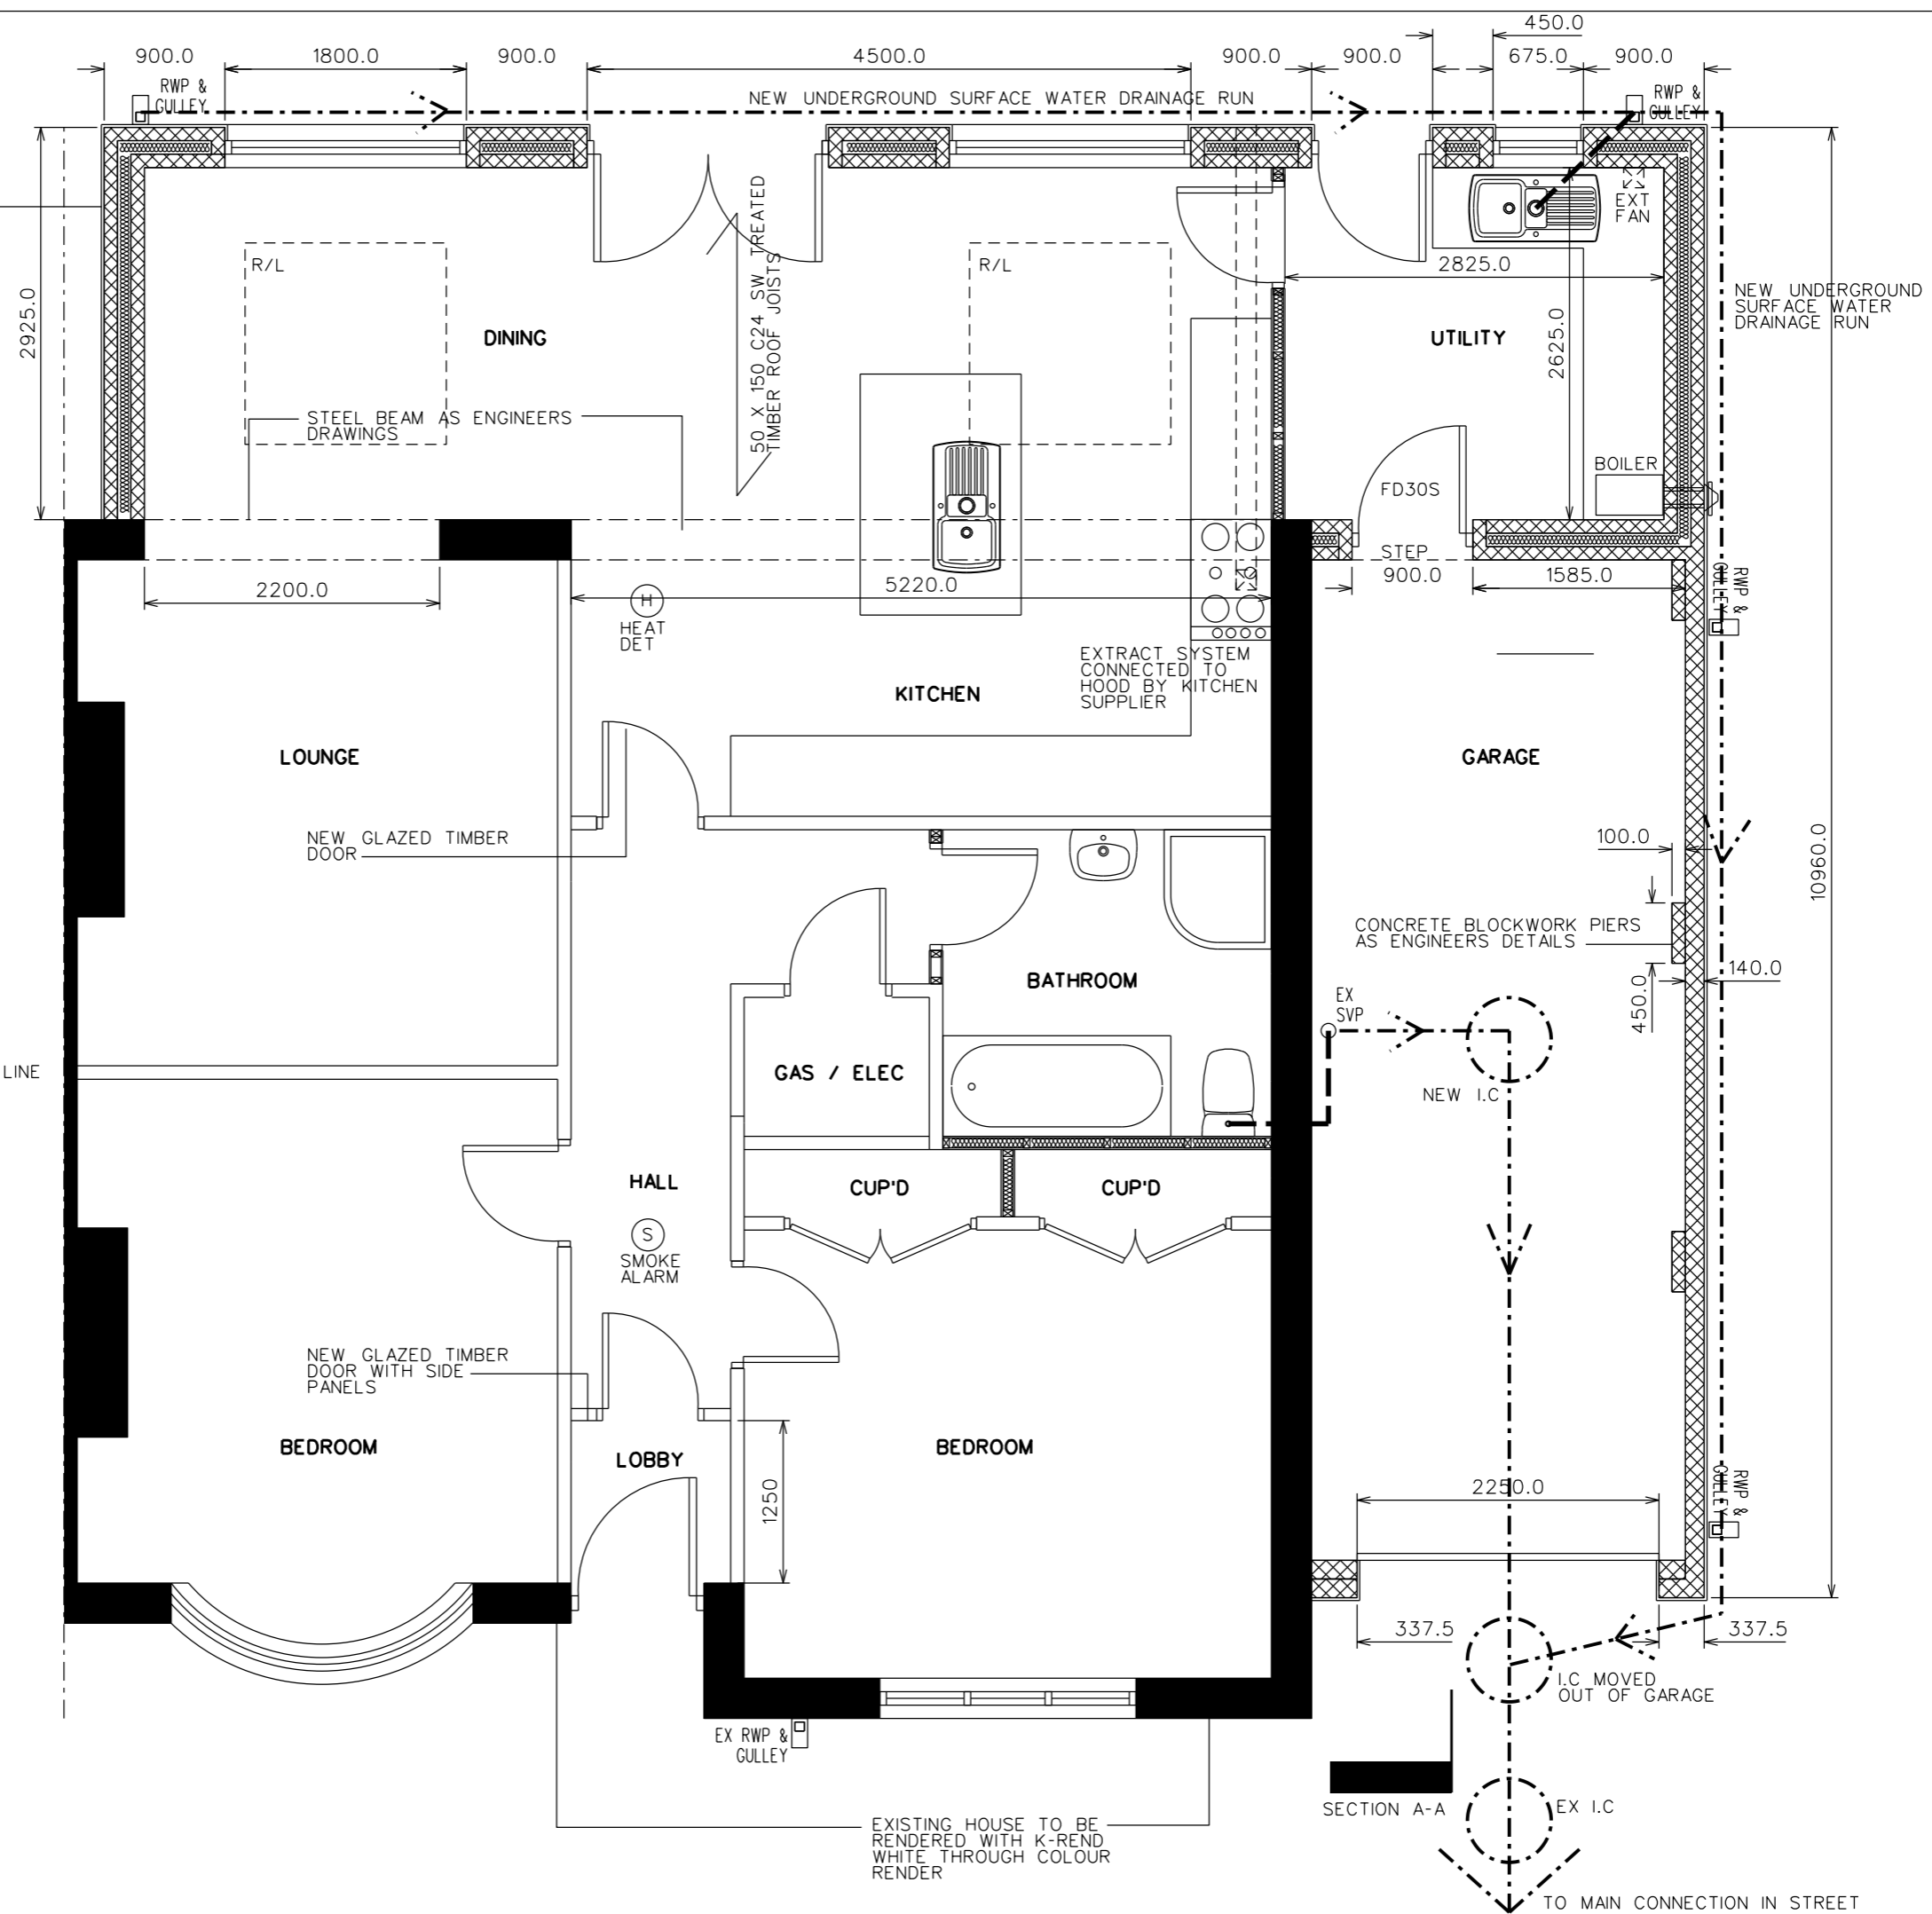

PROPOSED GROUND FLOOR PLAN

EXISTING HOUSE TO BE RENDERED WITH K-REND WHITE THROUGH COLOUR RENDER

REV. A: REVISED AS CLIENTS CHANGES

PROJECT NAME
5 CLYVEDON RISE,
SOUTH SHIELDS -
HOUSE EXTENSION
DRAWING TITLE

PROPOSED GROUND FLOOR PLAN

DATE	SCALE	REV
04-06-13	1:50 @ A3	A