


NO TRESS ON SITE

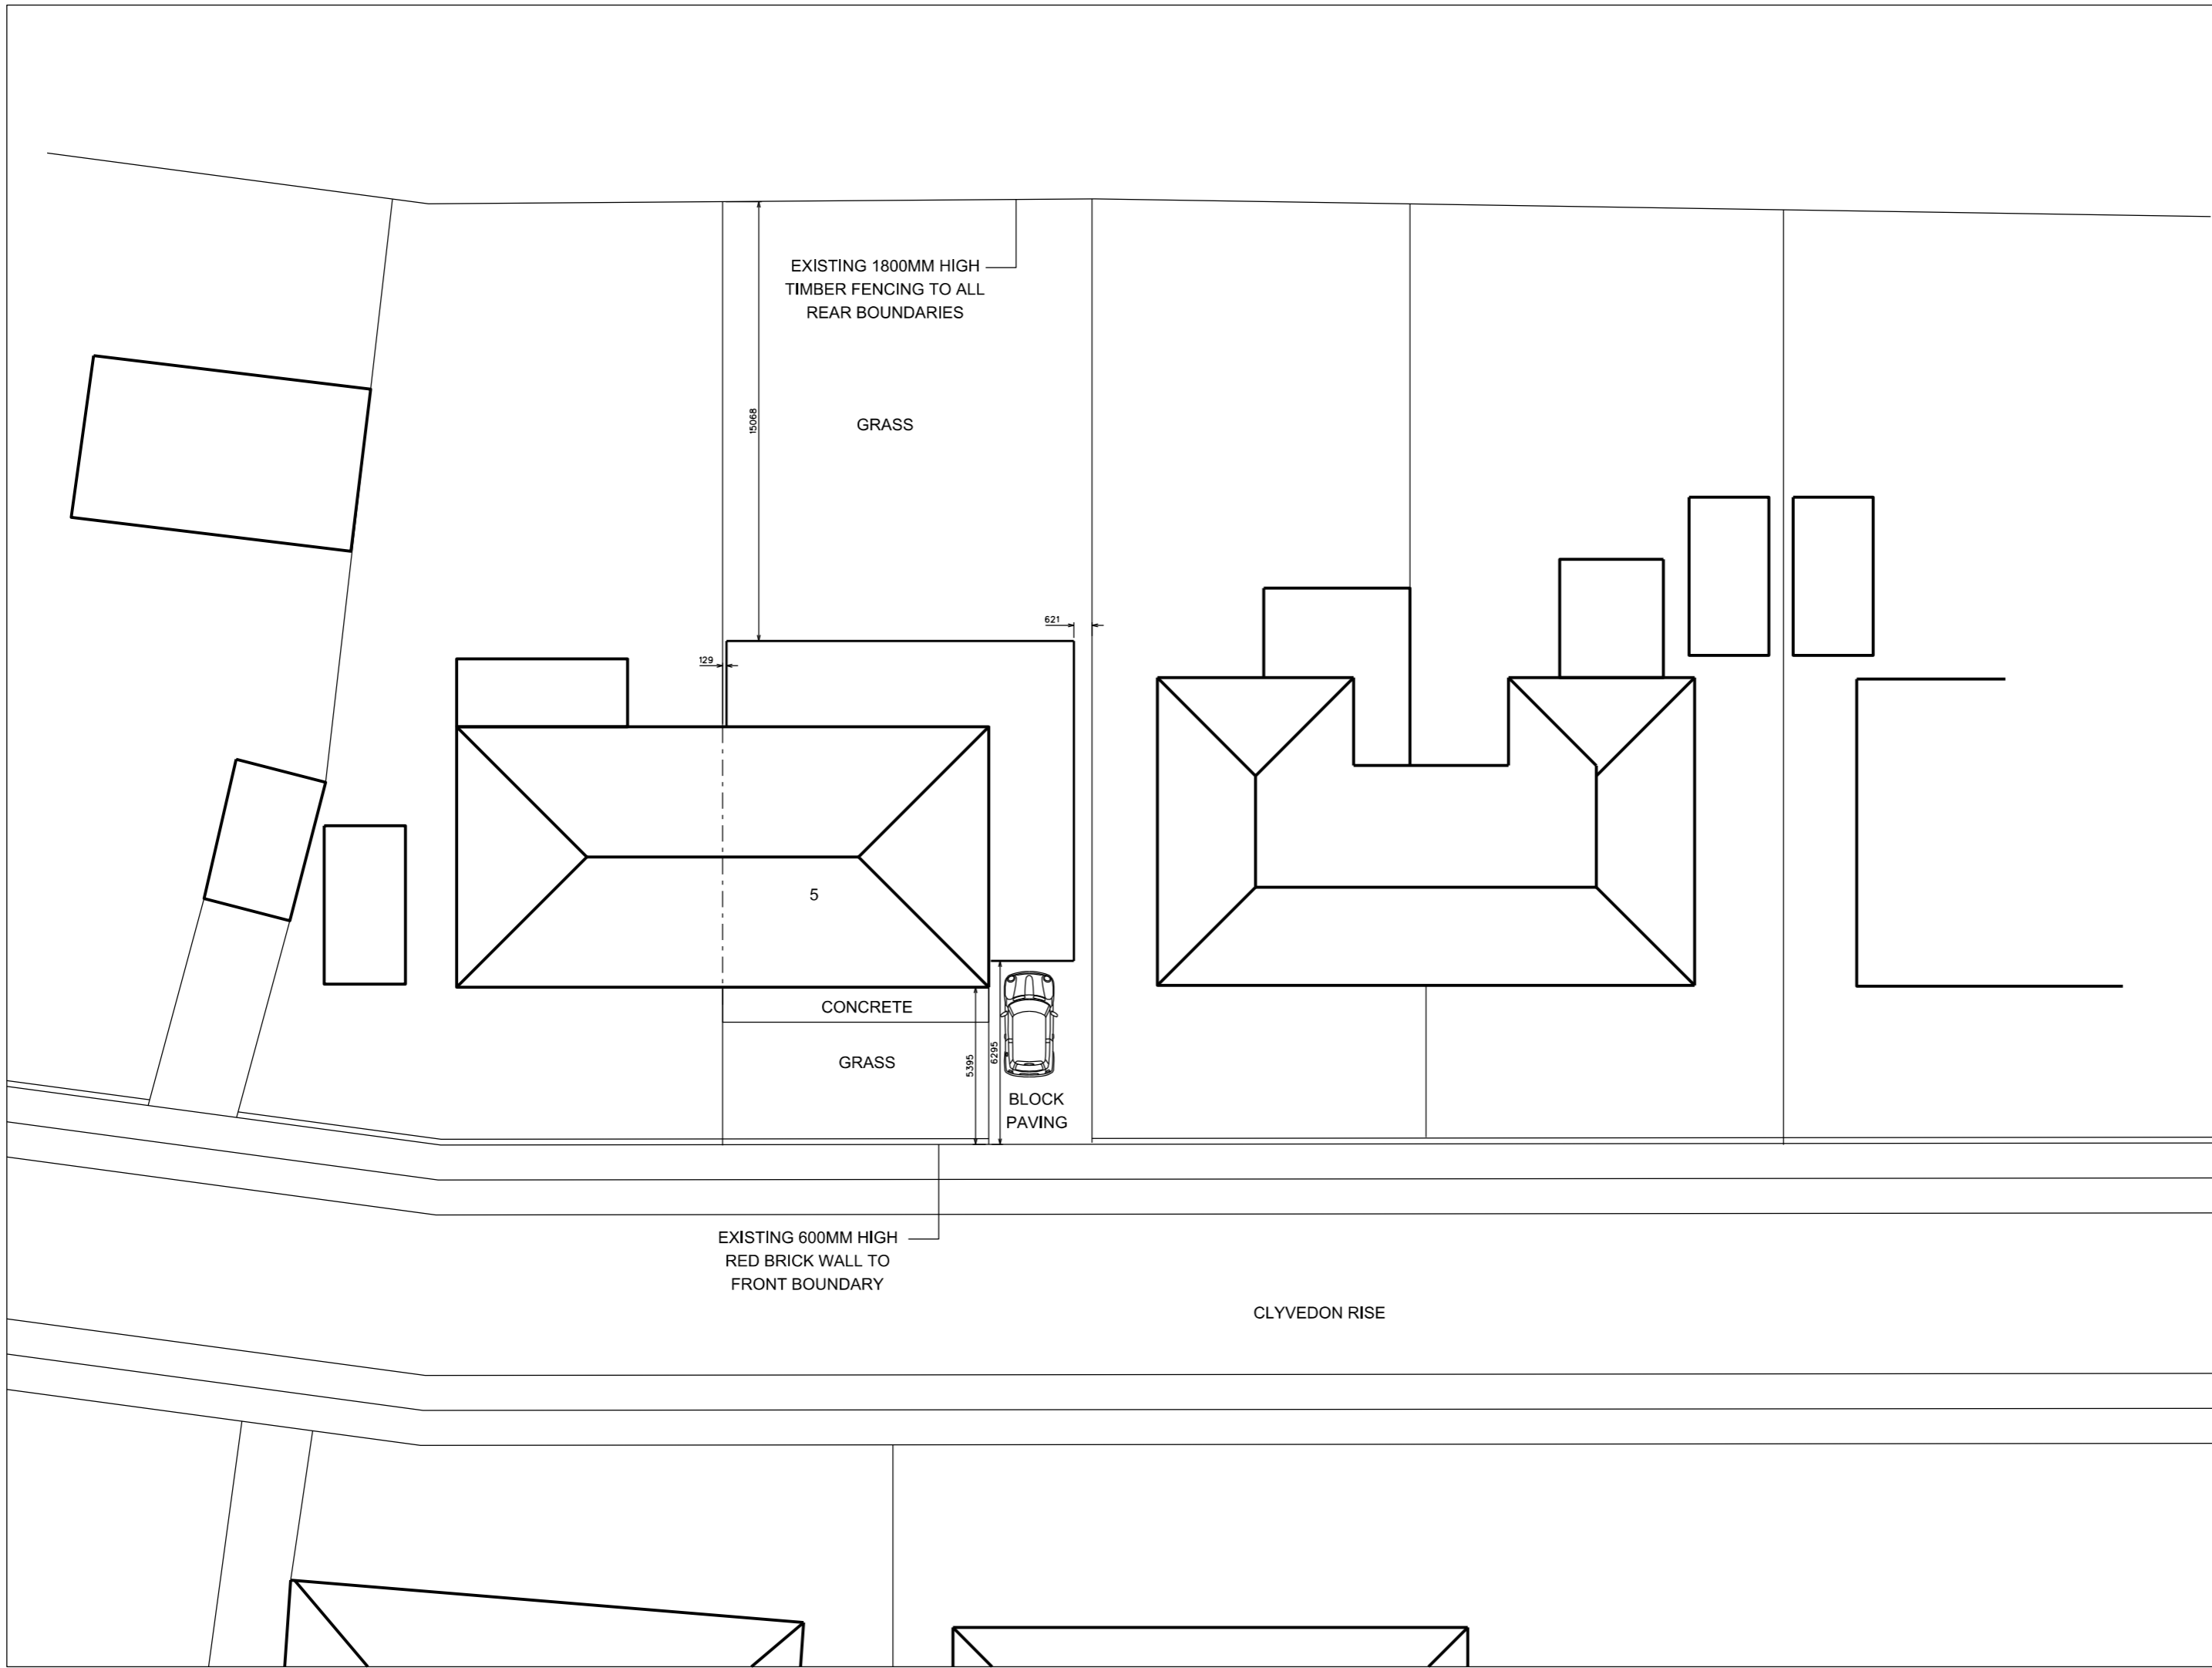

EXISTING 1800MM HIGH
TIMBER FENCING TO ALL
REAR BOUNDARIES

GRASS

15068

129

621


5

CONCRETE

GRASS

5395

6295

 

BLOCK
PAVING

EXISTING 600MM HIGH
RED BRICK WALL TO
FRONT BOUNDARY

CLYVEDON RISE

PROJECT NAME
5 CLYVEDON RISE,
SOUTH SHIELDS -
HOUSE EXTENSION
DRAWING TITLE
PROPOSED SITE PLAN

DATE	SCALE	REV
04-05-15	1:200 @ A3	