




Exist. Rear Elev.

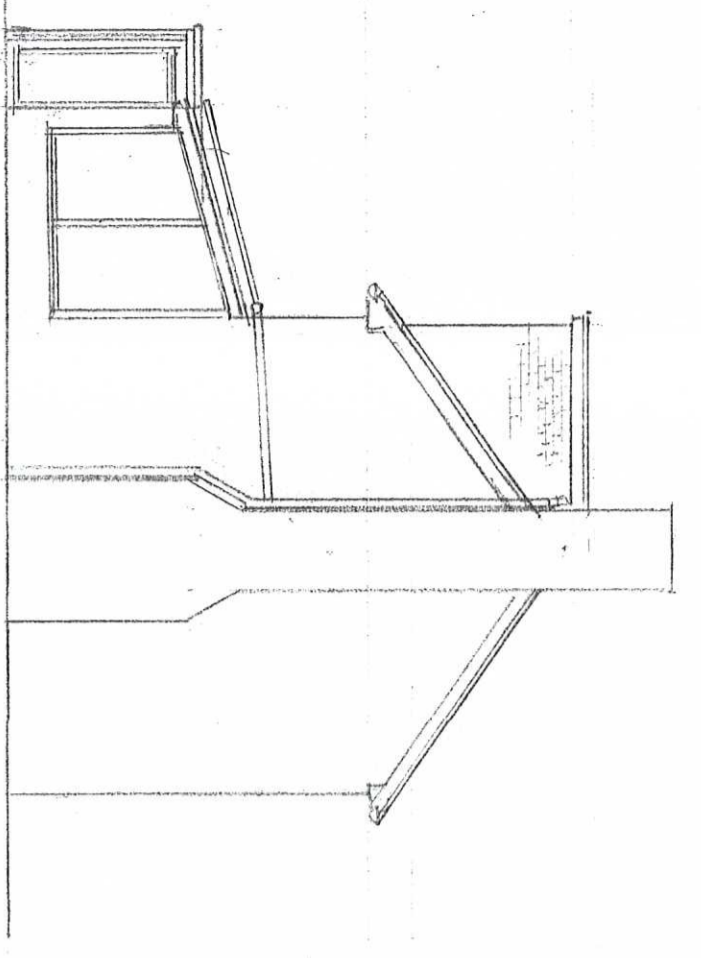


Exist. Side Elevation

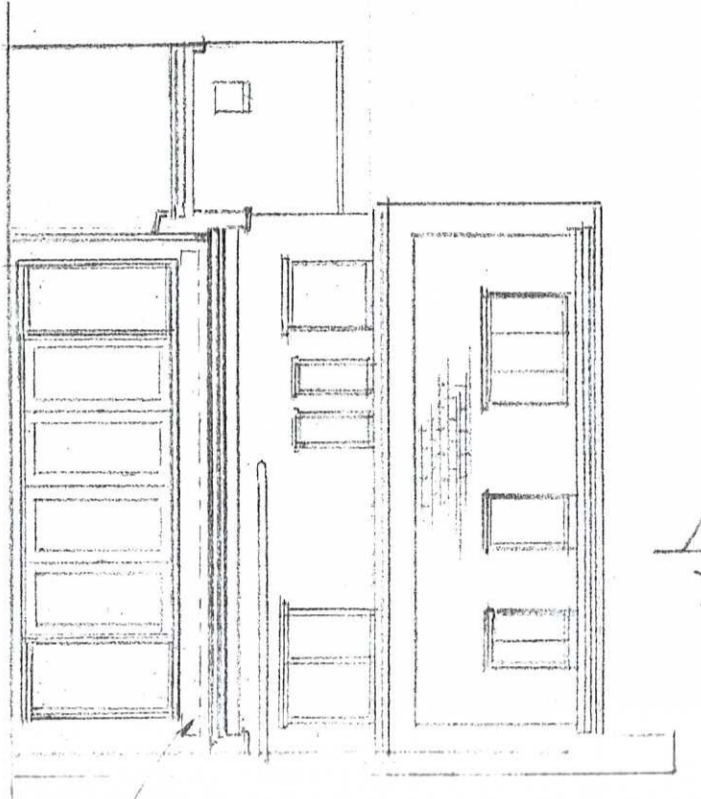


Proposed Rear Elevation

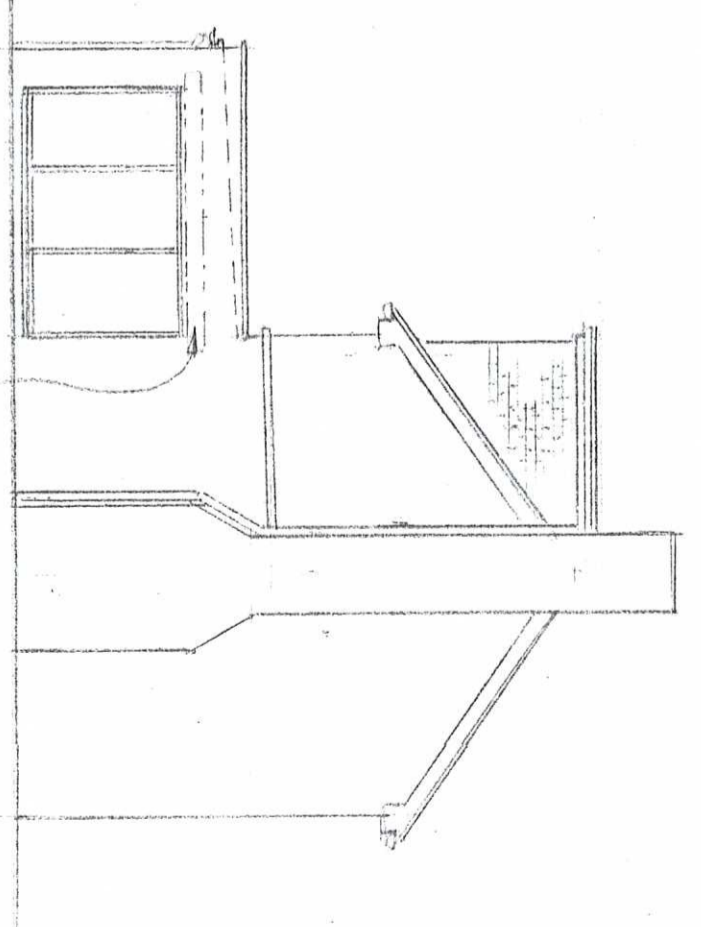


Proposed Side Elevation

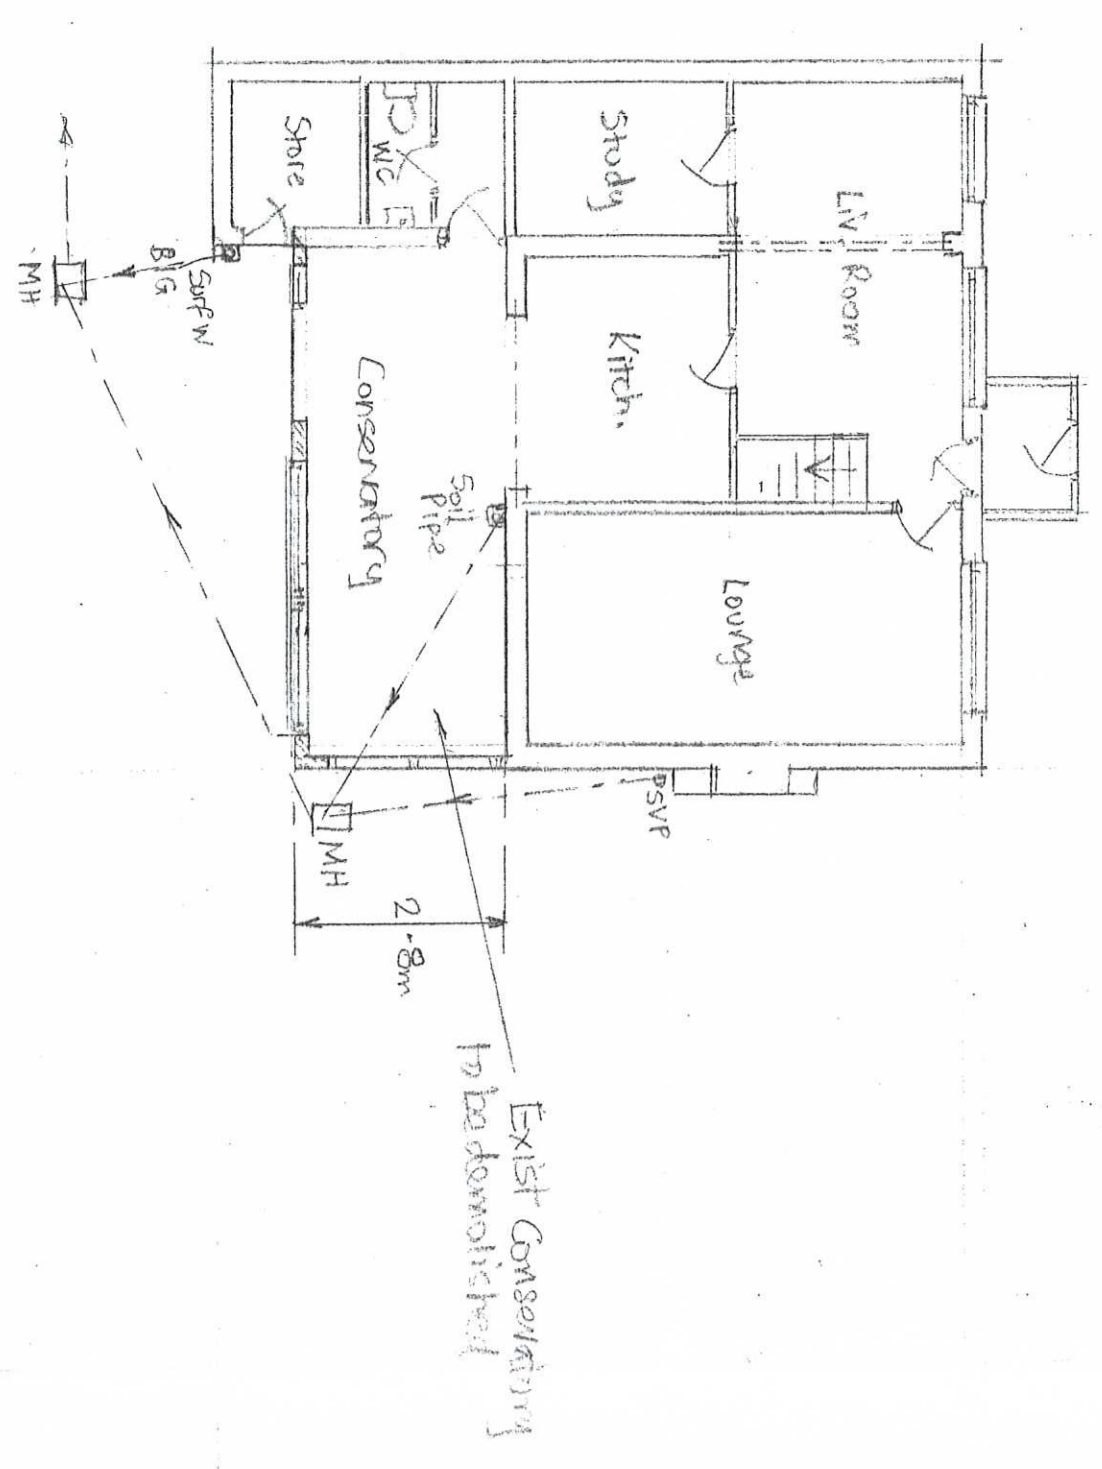


Exist. 1st Floor Plan

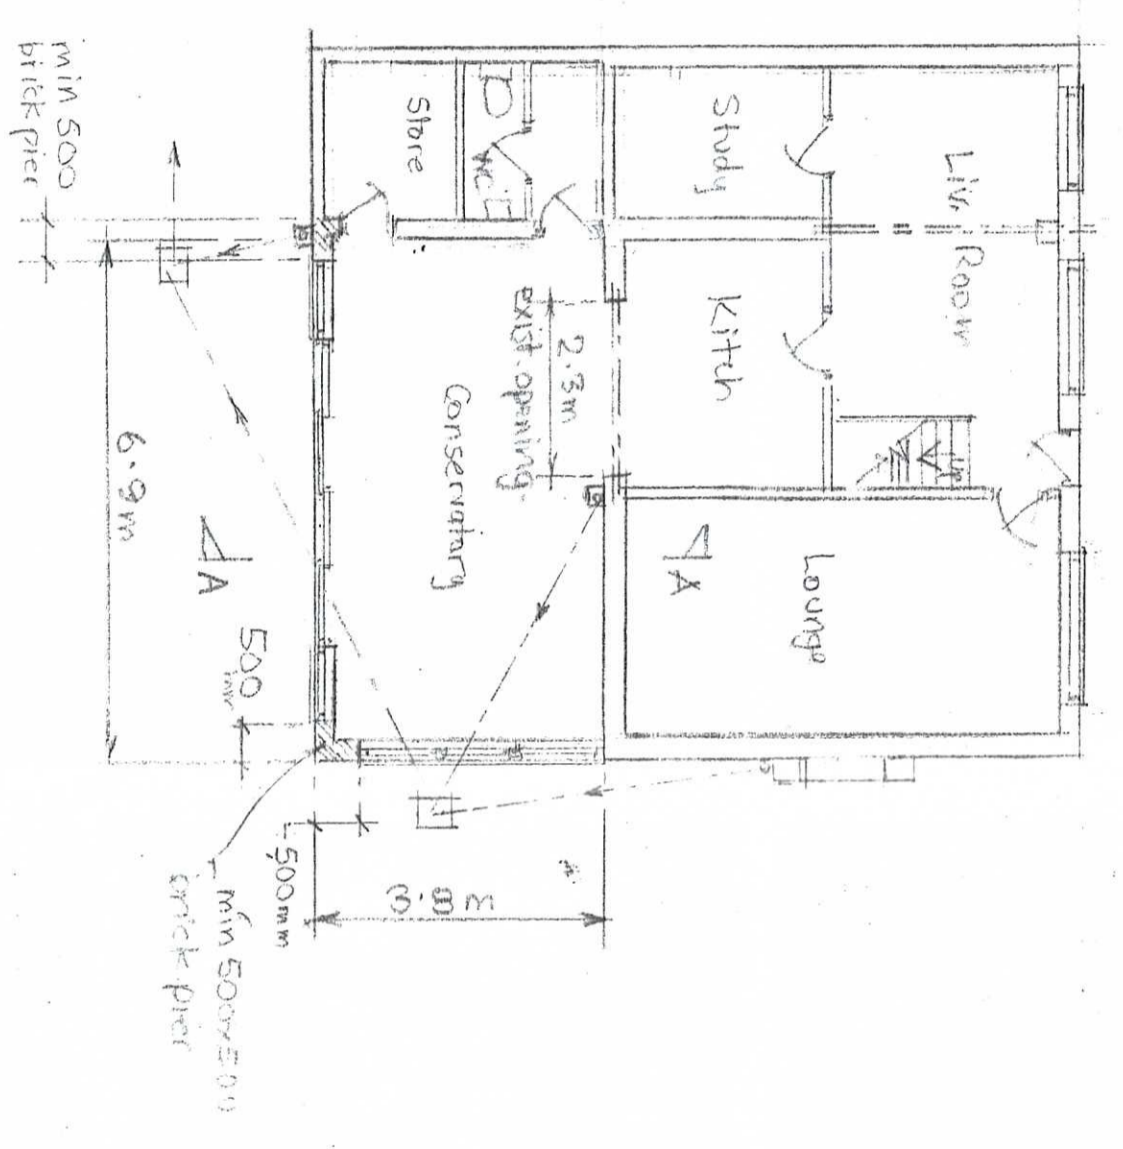


Proposed 1st Floor Plan

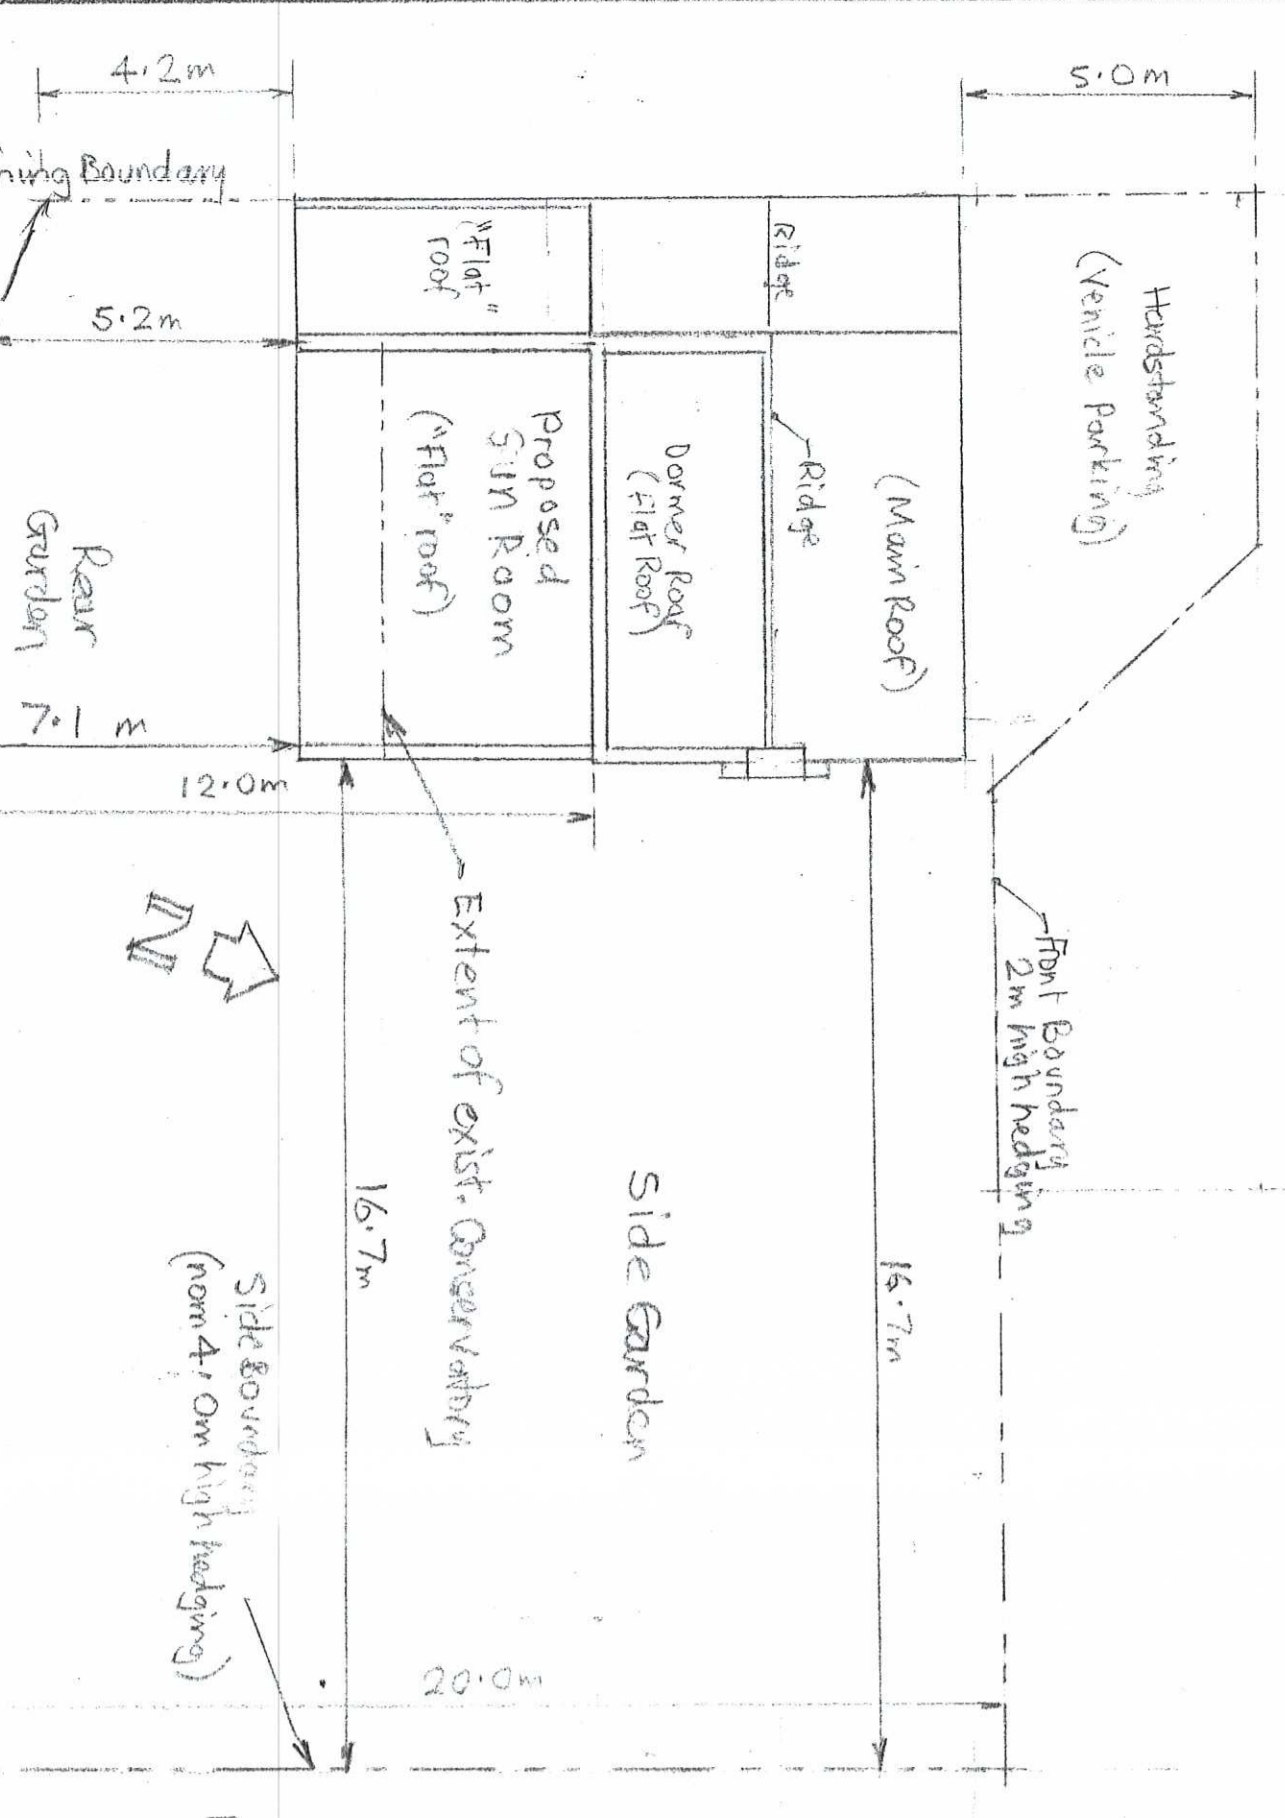

Proposed Combined Site Plan & Roof Plan

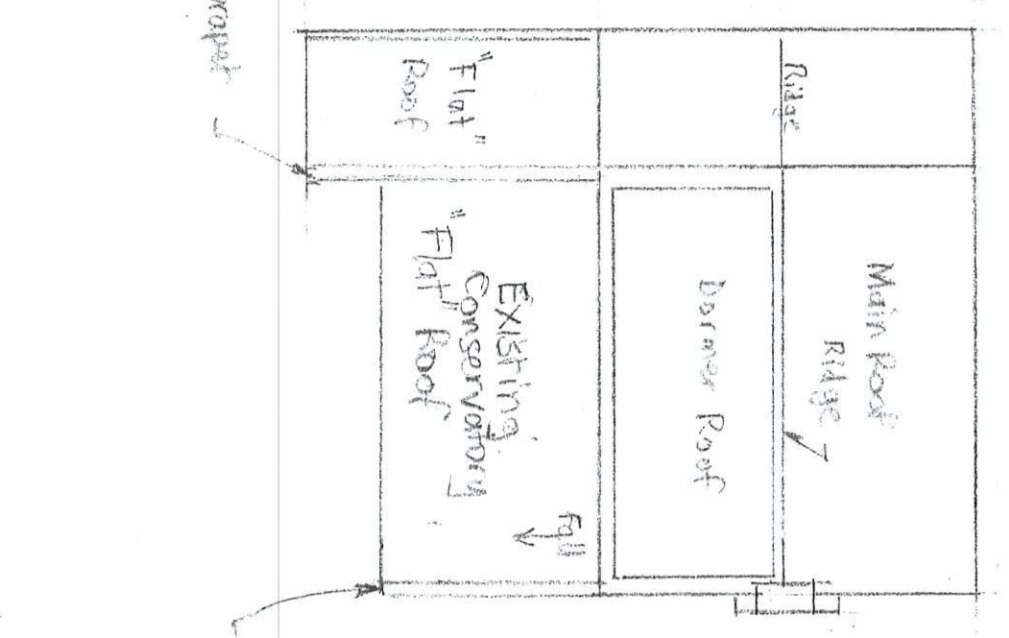

Existing Roof Plan

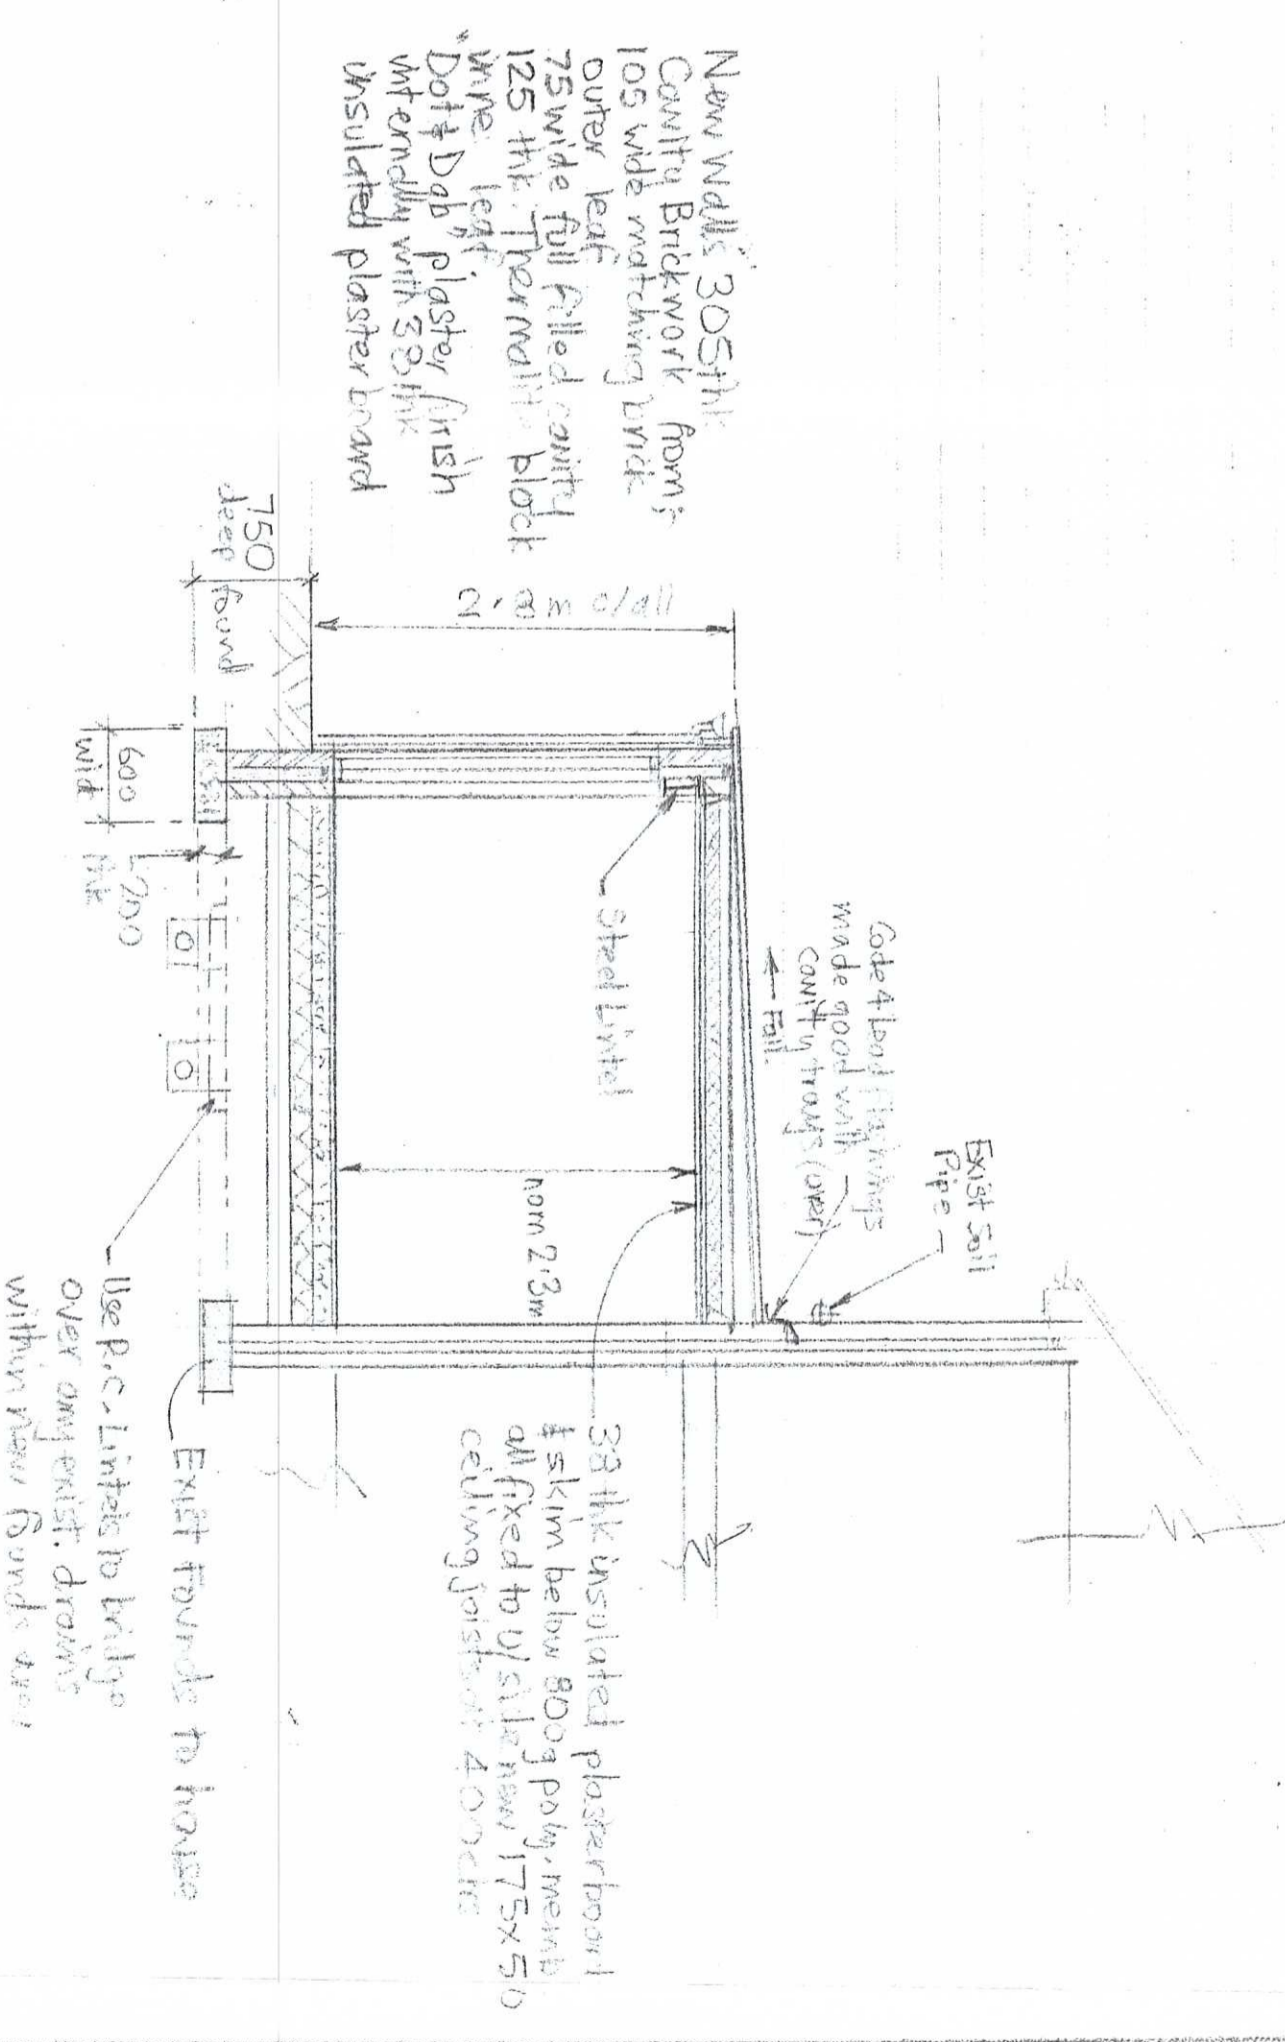

Section at A-A (Scale 1:50)



Proposed Rear Sun Room  
for:- Mr & Mrs I. Kinlets at  
87, Colman Ave : South Shields

Scale 1:100 & as noted

Date 16-4-2015

Plans by  
A.D.D. Services  
Tel (0191) - 4606170

Drawn by  
A.D.D. 15/04.02 (final)