




FRONT ELEVATION

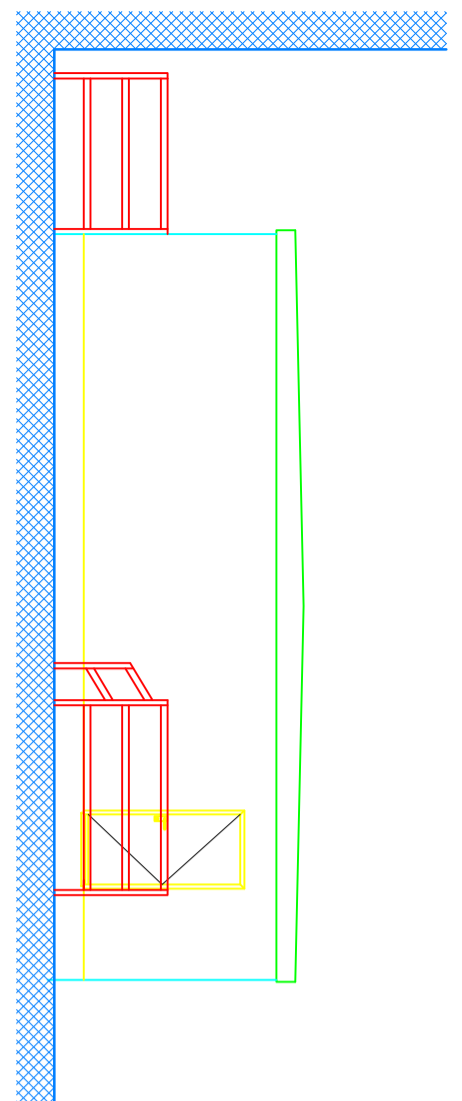


GABLE ELEVATION

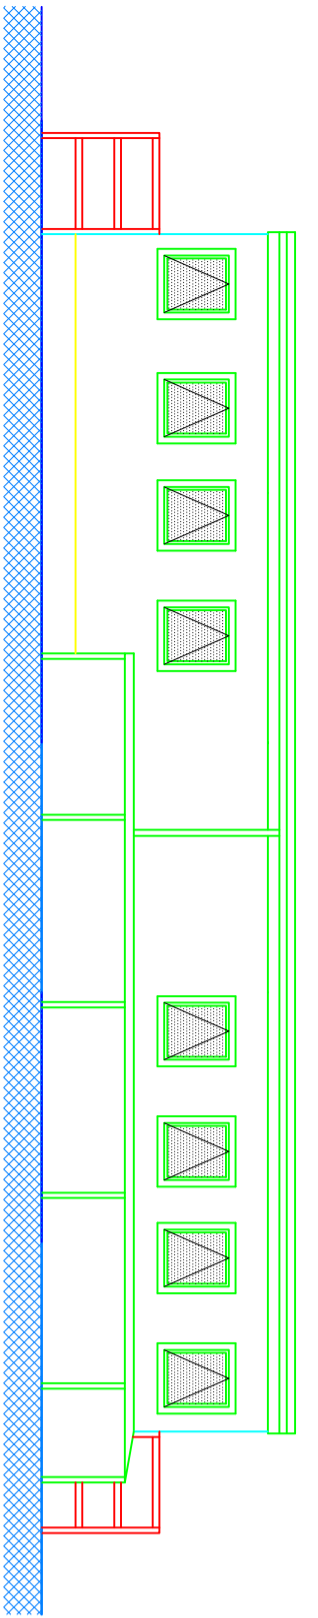

REAR ELEVATION

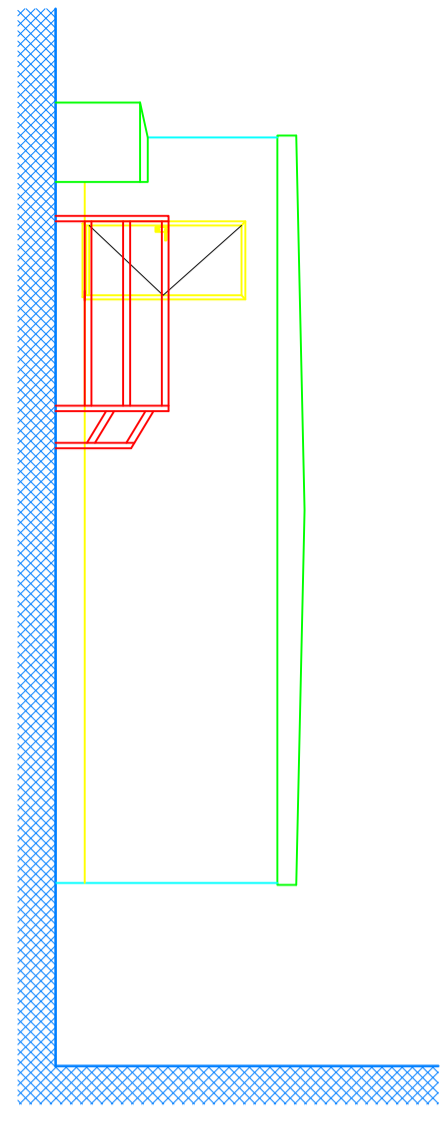


GABLE ELEVATION

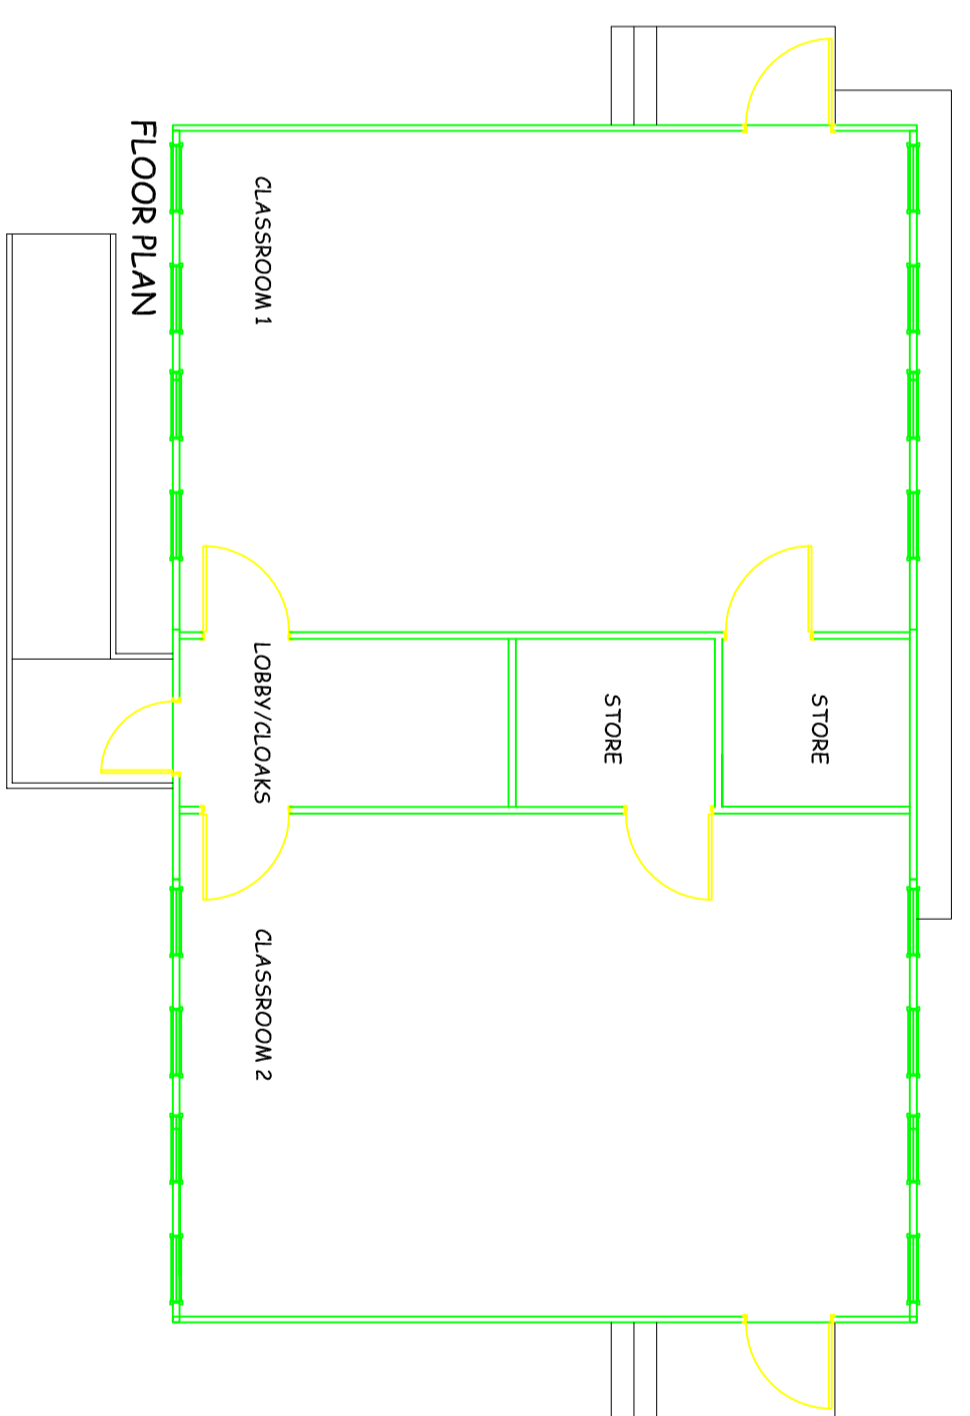

FLOOR PLAN

LINE OF EXISTING EXTERNAL WALL

Rev	Date	Description	Chkd
A	14/3	Elev and Plan Redrawn	IRS

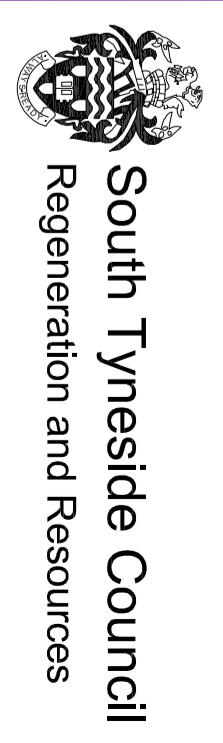

**South Tyneside Council**  
Regeneration and Resources

Patrick Mella - Executive Director  
Gordon House, Gordon Street, South Shields, Tyne & Wear, NE33 4JP  
Telephone: (0191) 427 1717 Fax: (0191) 455 7770

Project  
**HEDWORTH LANE PRIMARY**  
**HEDWORTH LANE**  
**BOLDON COLLIERY**

Drawing Title  
**DEMOUNTABLE BUILDING**

Drawn by	P. C.	Date	13/05/09
Checked by		Date	
Scale	1:100	Size	A2

Project Code  
**5701**  
Drawing Number  
**L(2-)05A**