



Proposed South East Elevation



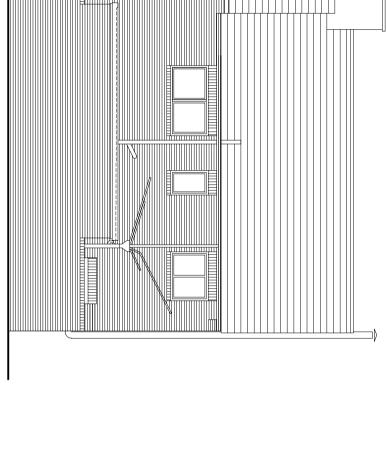

Proposed North East Elevation 1:100

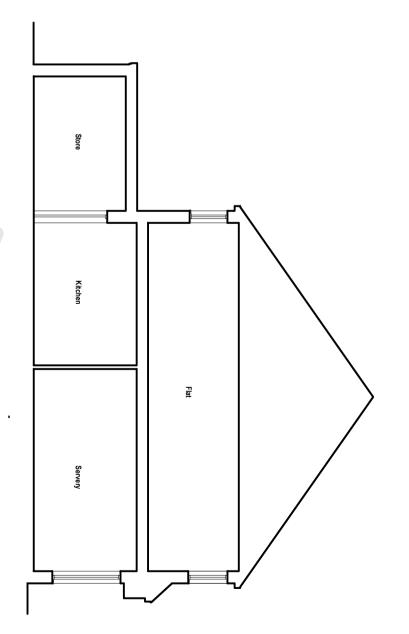

Proposed North West Elevation 1:100

Signage subject to a separate application.

Proposed Section A-A
1:100

Heriot House 12 Summerhill Terra Newcastle Upon Tyr NE4 6EB Telephone. (0191) 26 Fax. (0191) 260 334 Email. enquiries@mwearch

|) 260 2299 Do 240 Chitects.co.uk | | | | |
|----------------------------------|-------------------------------------|--|-------------|--------------|
| | Description Elevations as Existing. | THE THE INTERPOLATION OF THE PROPERTY OF THE P | | Amarjit Gill |
| Checked by | Drawn AET | Date | Scale | Job No. |
| <u> </u> | AET | Date 19.05.15 | Scale 1:100 | 15004 |

Dwg No.

03