


Notes:  
 This drawing is the copyright and property of RBSG.  
 It must not be copied or published without written consent.  
 Do not scale from this drawing except for planning purposes.

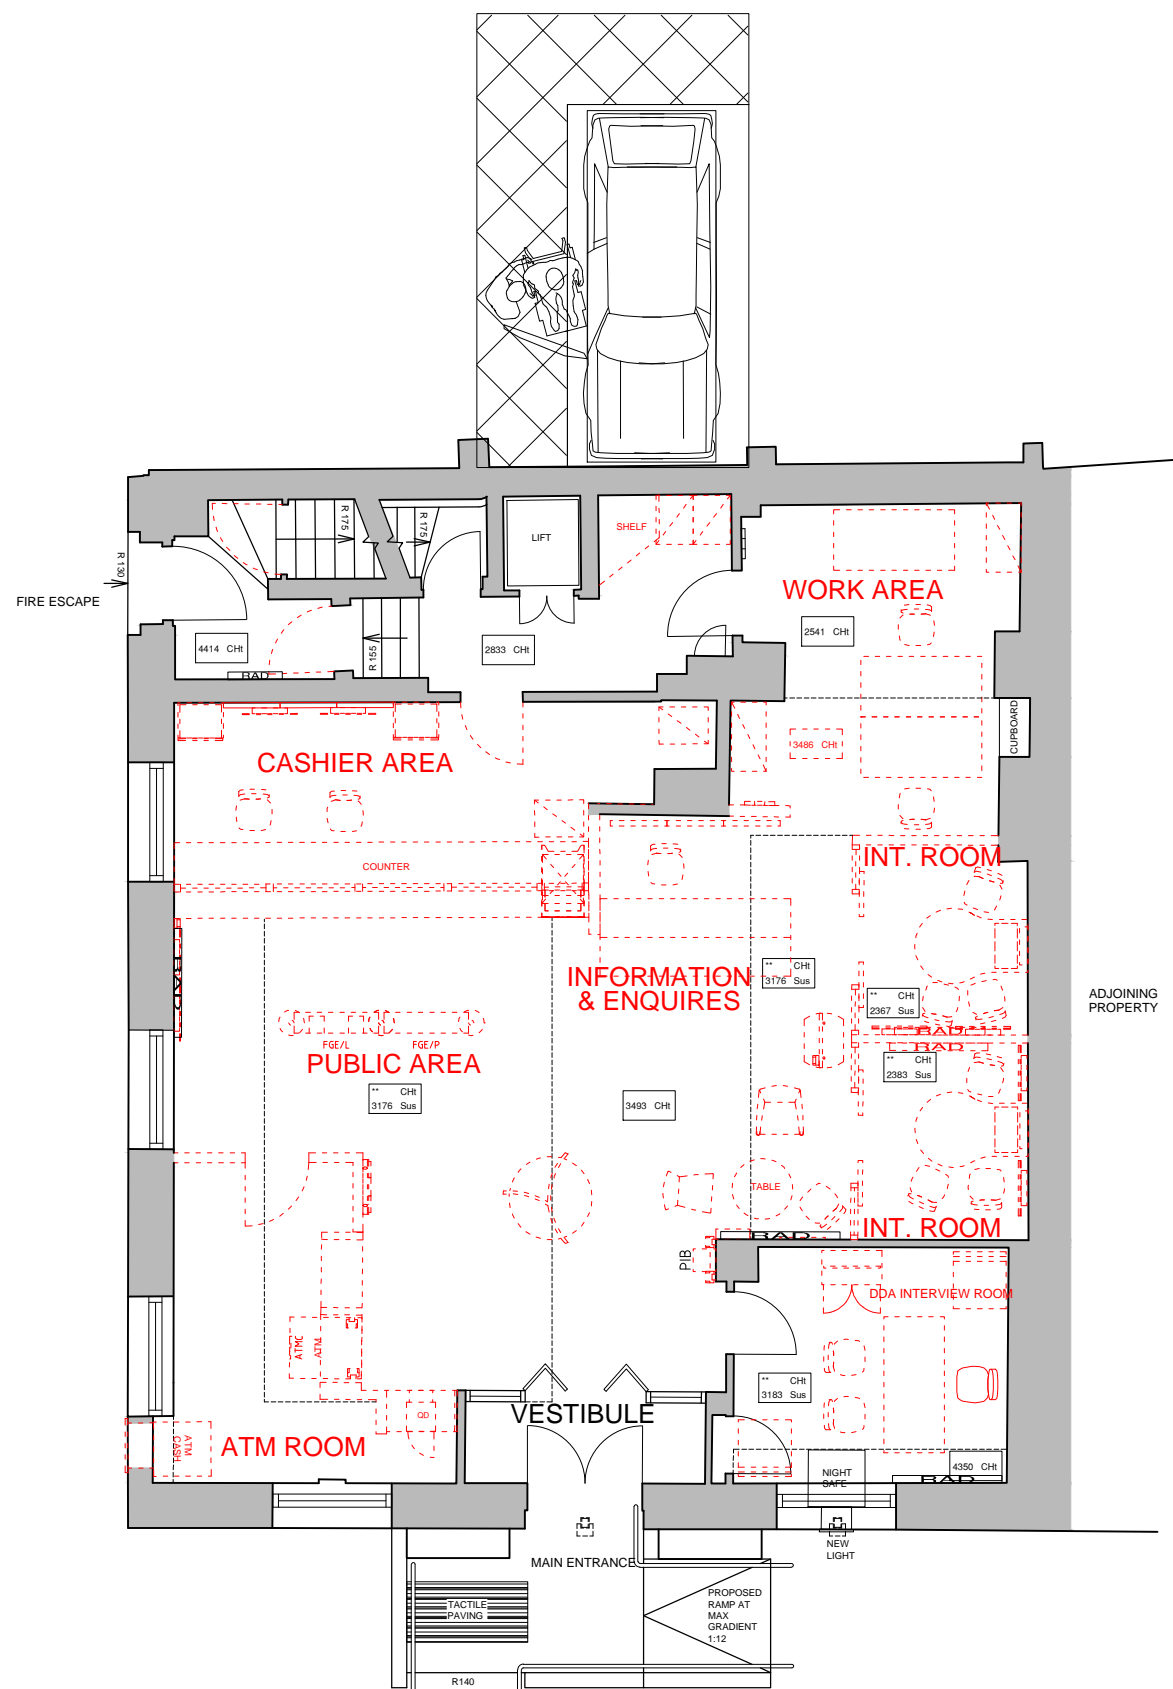

**LEWIS AND HICKEY**  
 1 St. Bernard's Row  
 Edinburgh  
 EH4 1SW  
 Tel: 0131 343 6222  
 Fax: 0131 332 7332  
 Email: [info@lewisandhickey.com](mailto:info@lewisandhickey.com)



rev	description	date
A	Hoist removed & demo's updated	23.02.15



project  
 SOUTH SHIELDS  
 40 KING STREET  
 TYNE AND WEAR, NE33 1HF

title  
 GROUND FLOOR PLAN  
 AS EXISTING

scale  
 1:50@A1, 1:100@A3

dm	chk	app
SS	SS	

date	date	date
05.02.15	17.02.15	

consultants' drawing number	brand
E5826-EX-GD	

rbs drawing number	rev.
3759	A