



EXISTING FIRST FLOOR PLAN




EXISTING SIDE ELEVATION

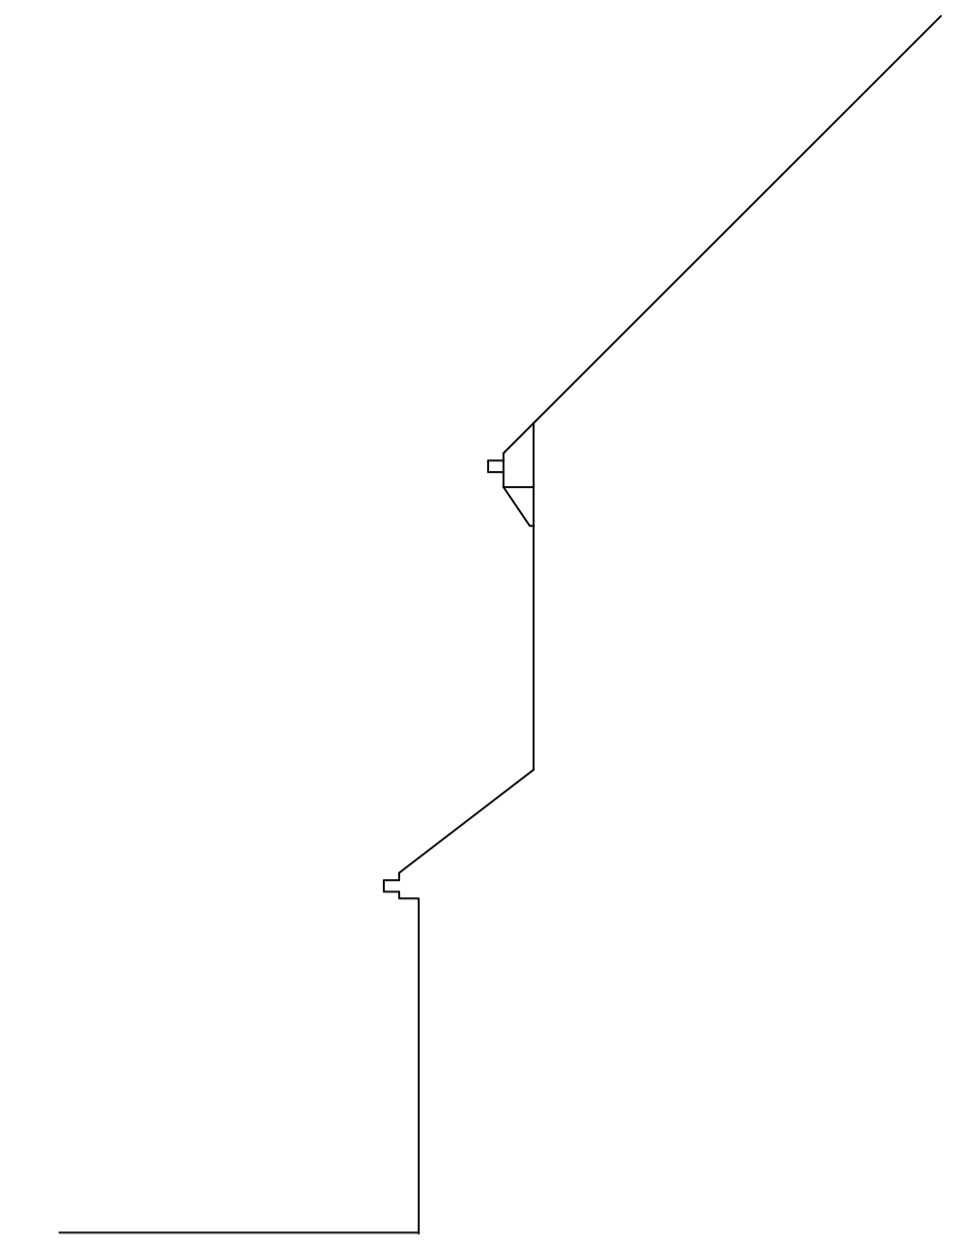


EXISTING GROUND FLOOR PLAN

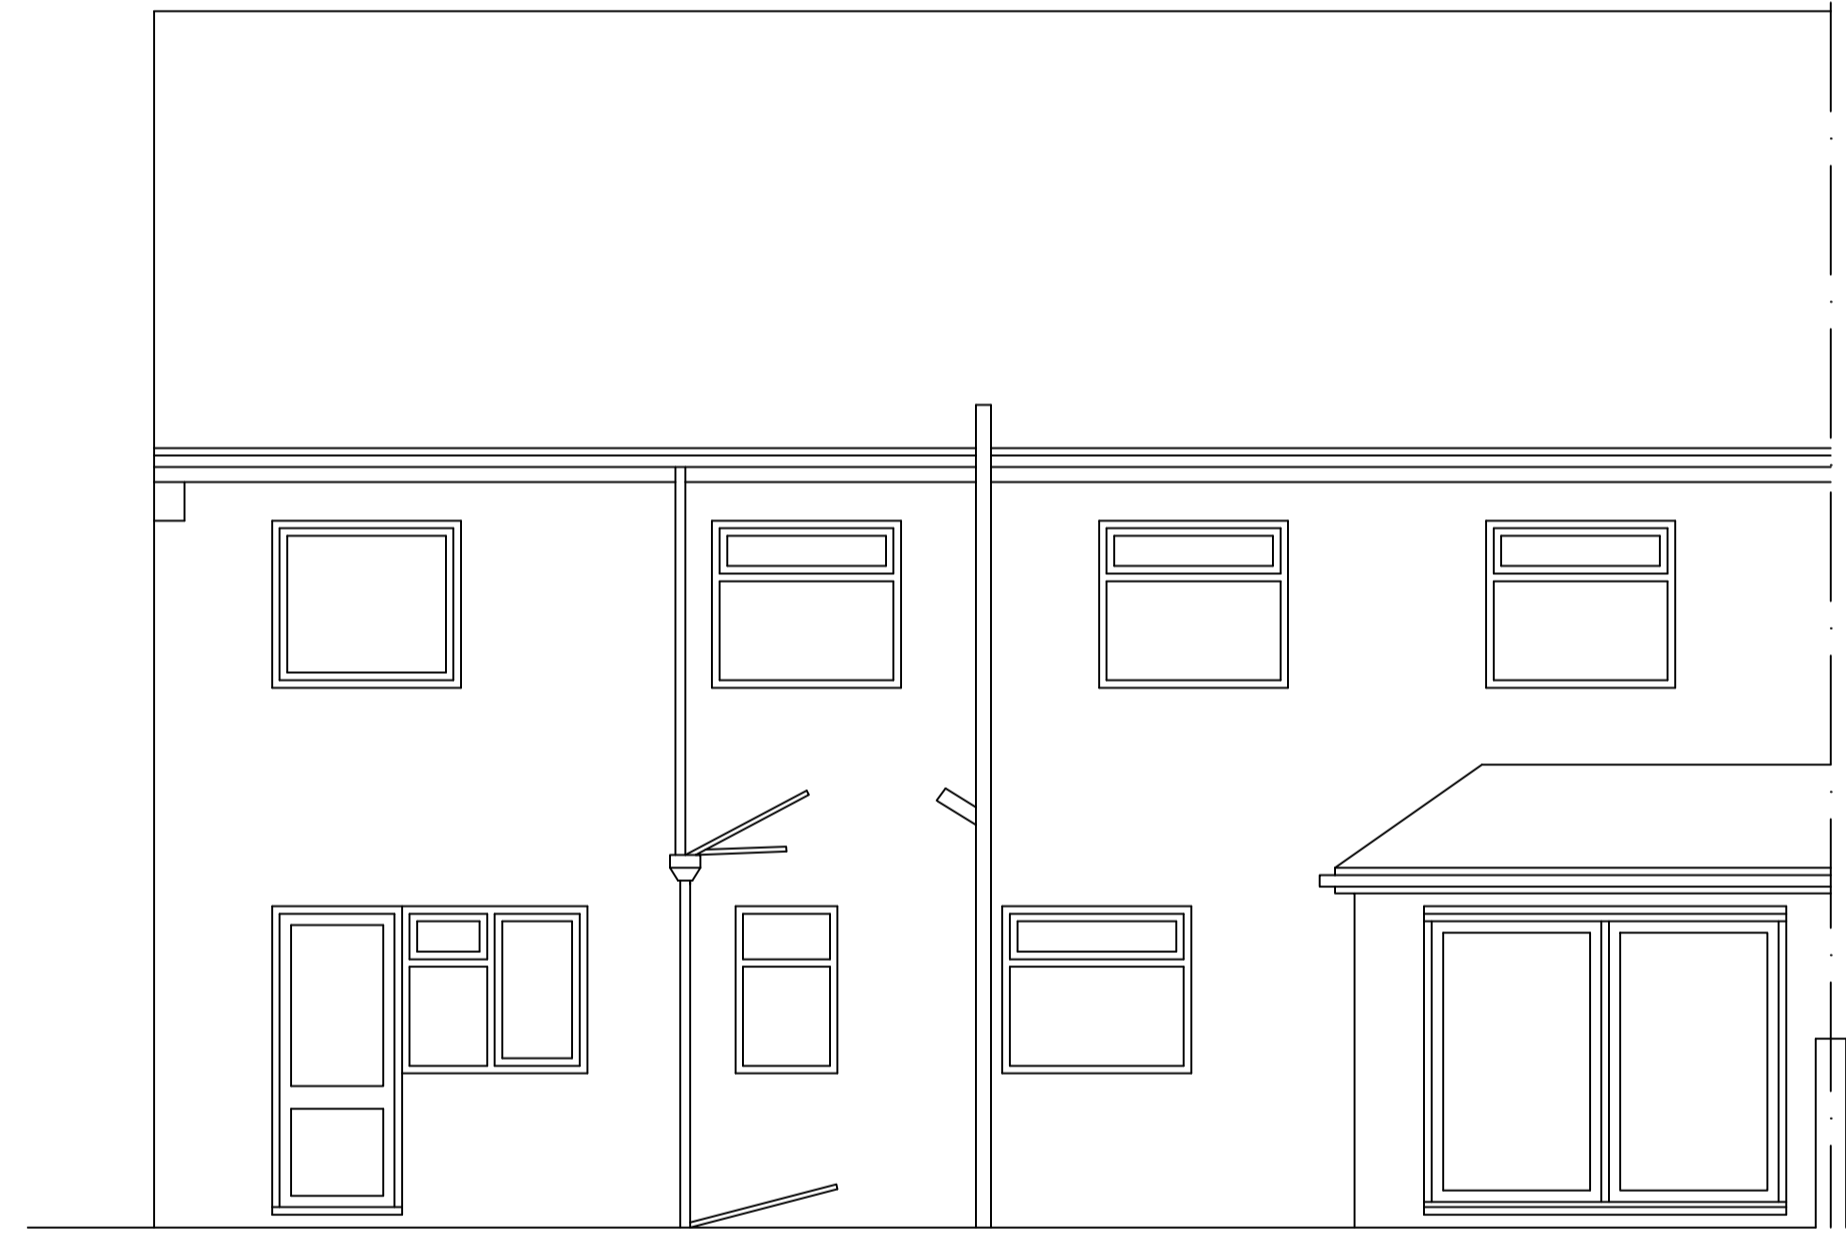

EXISTING REAR ELEVATION

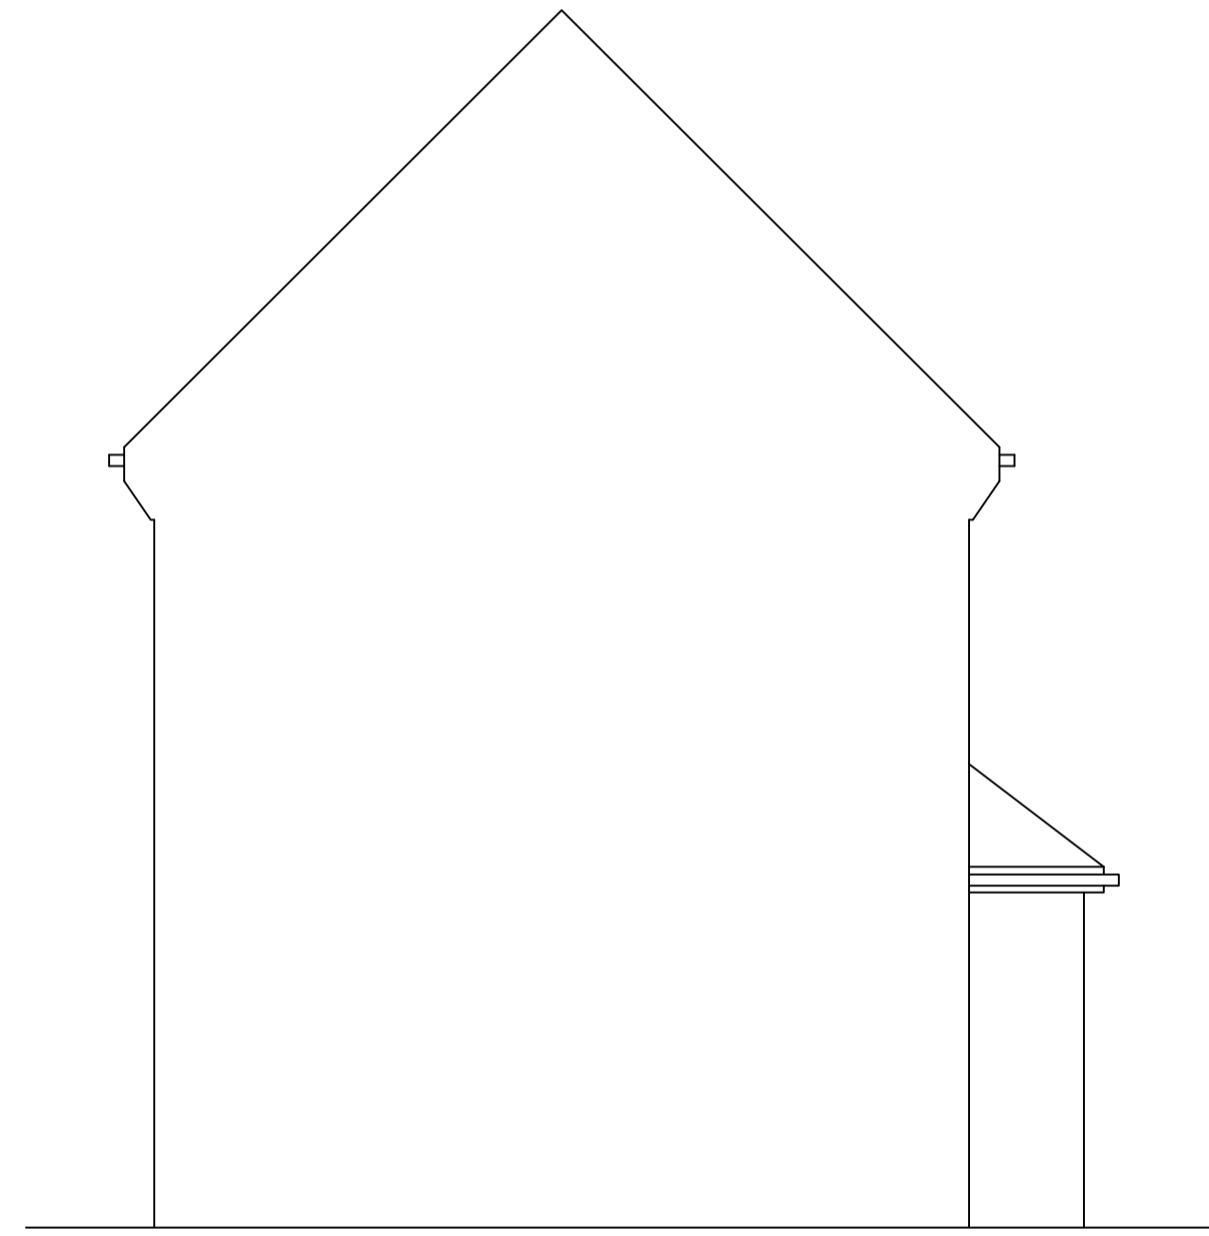

EXISTING SIDE ELEVATION

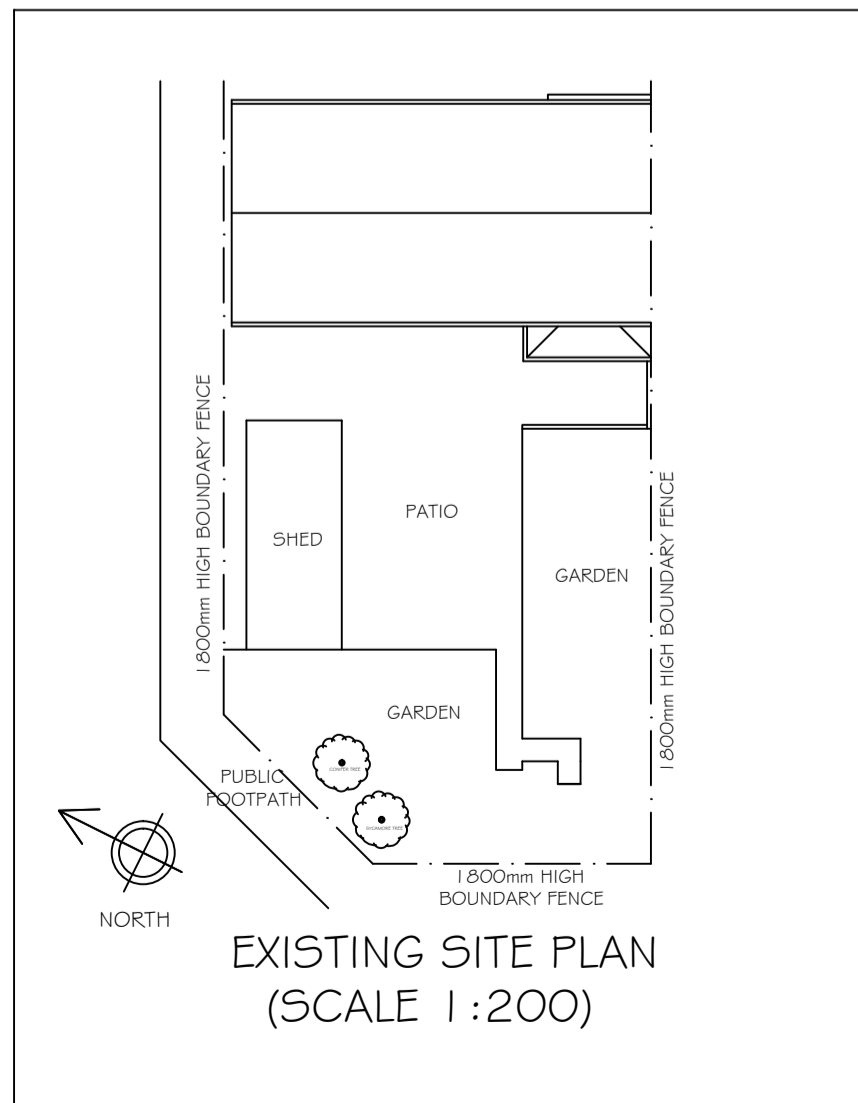

EXISTING SITE PLAN (SCALE 1:200)

REVISION	DESCRIPTION	DRAWN BY	DATE
<p>KBdesign Architectural Services</p> <p>SUITE 3, TOWN HALL CHAMBERS, 7 BEACH ROAD, SOUTH SHIELDS, TYNE & WEAR, NE33 2QA. TEL : 0191 4566983 Email : mail@kbdesign.org.uk</p>			
<p>TITLE</p> <p>PROPOSED TWO STOREY REAR EXTENSION 33 CLEGWELL TERRACE HEBBURN EXISTING PLANS & ELEVATIONS</p>			
SCALE 1:50 & 1:200	DATE 24.06.2015	DRAWN BY K.BUTLER	
PROJECT No 0388	DRAWING No 2180	Revision -	
<p>THIS DRAWING AND/OR SPECIFICATION IS THE SOLE PROPERTY AND COPYRIGHT OF KB DESIGN AND MAY NOT BE DISCLOSED TO ANY THIRD PARTY OR REPRODUCED IN WHOLE OR IN PART WITHOUT THE PRIOR CONSENT OF AN AUTHORISED REPRESENTATIVE OF KB DESIGN.</p>			