
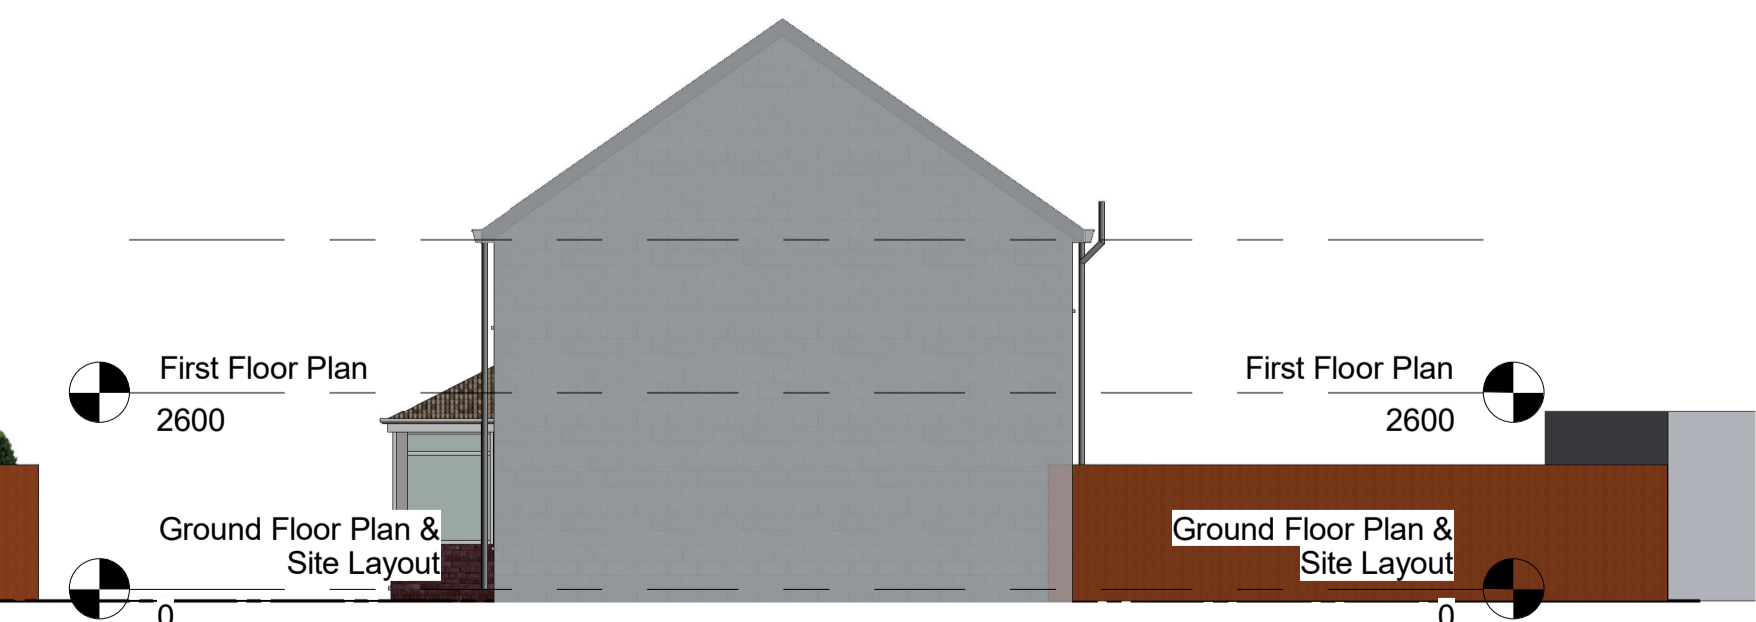
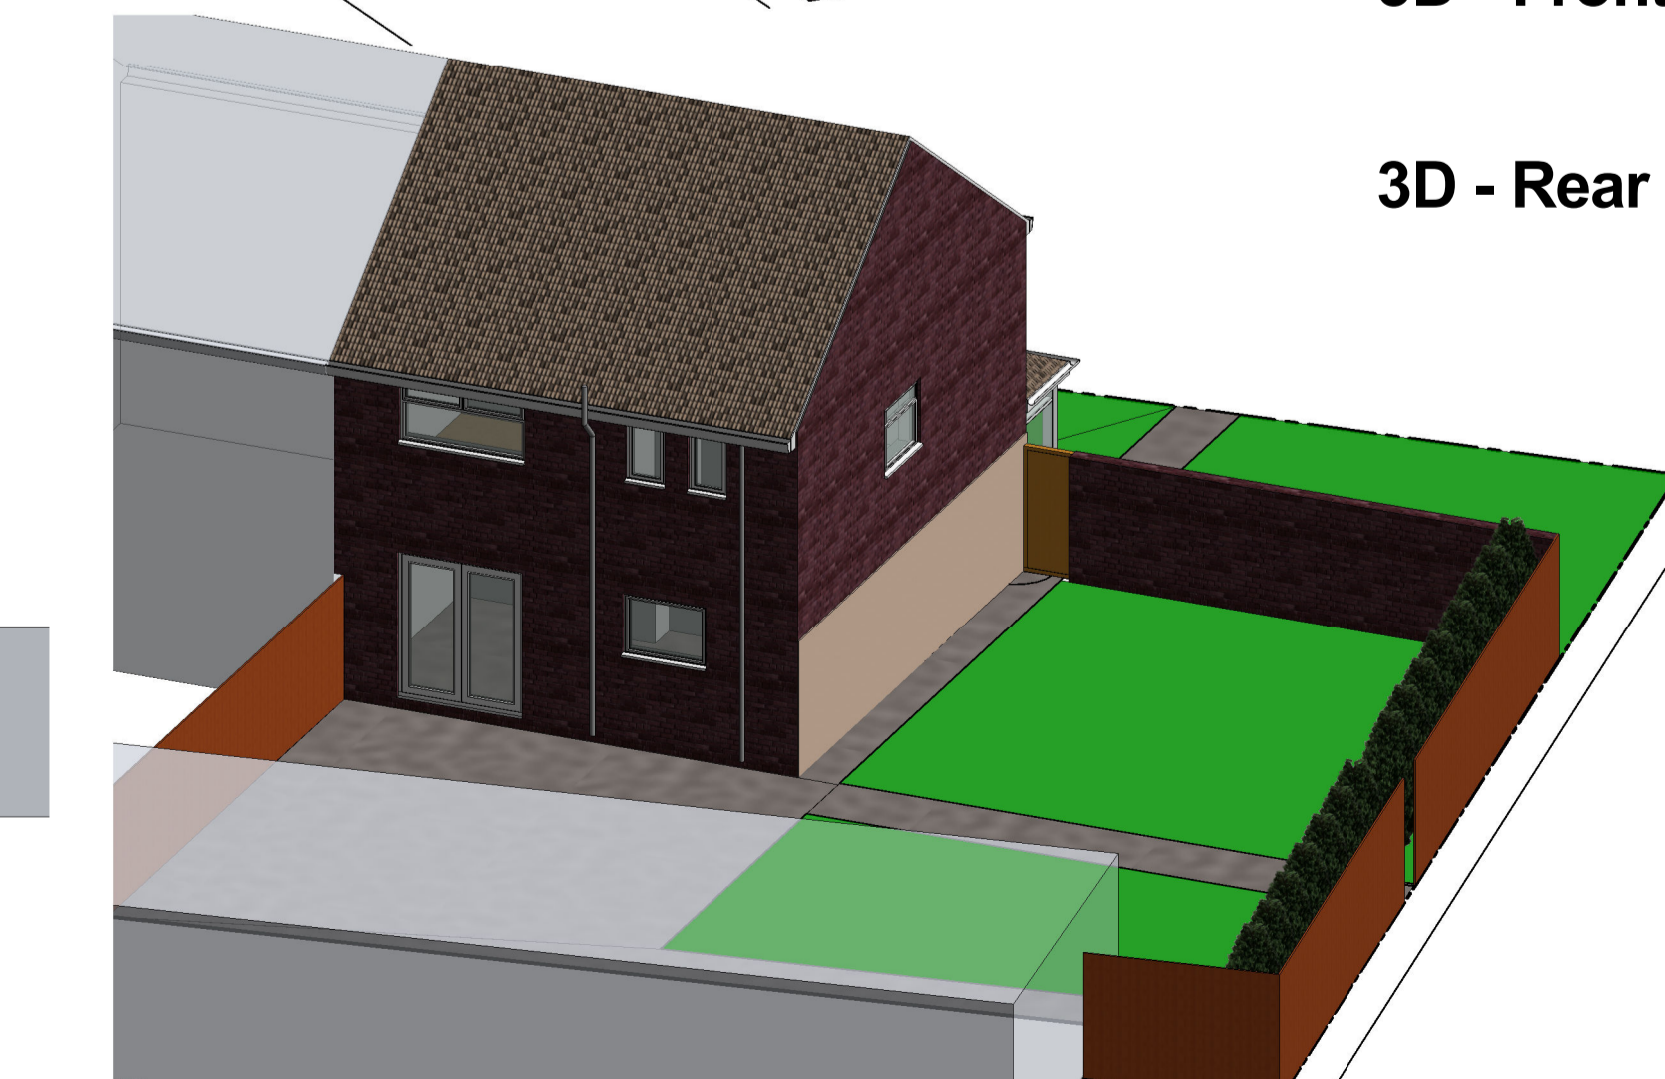
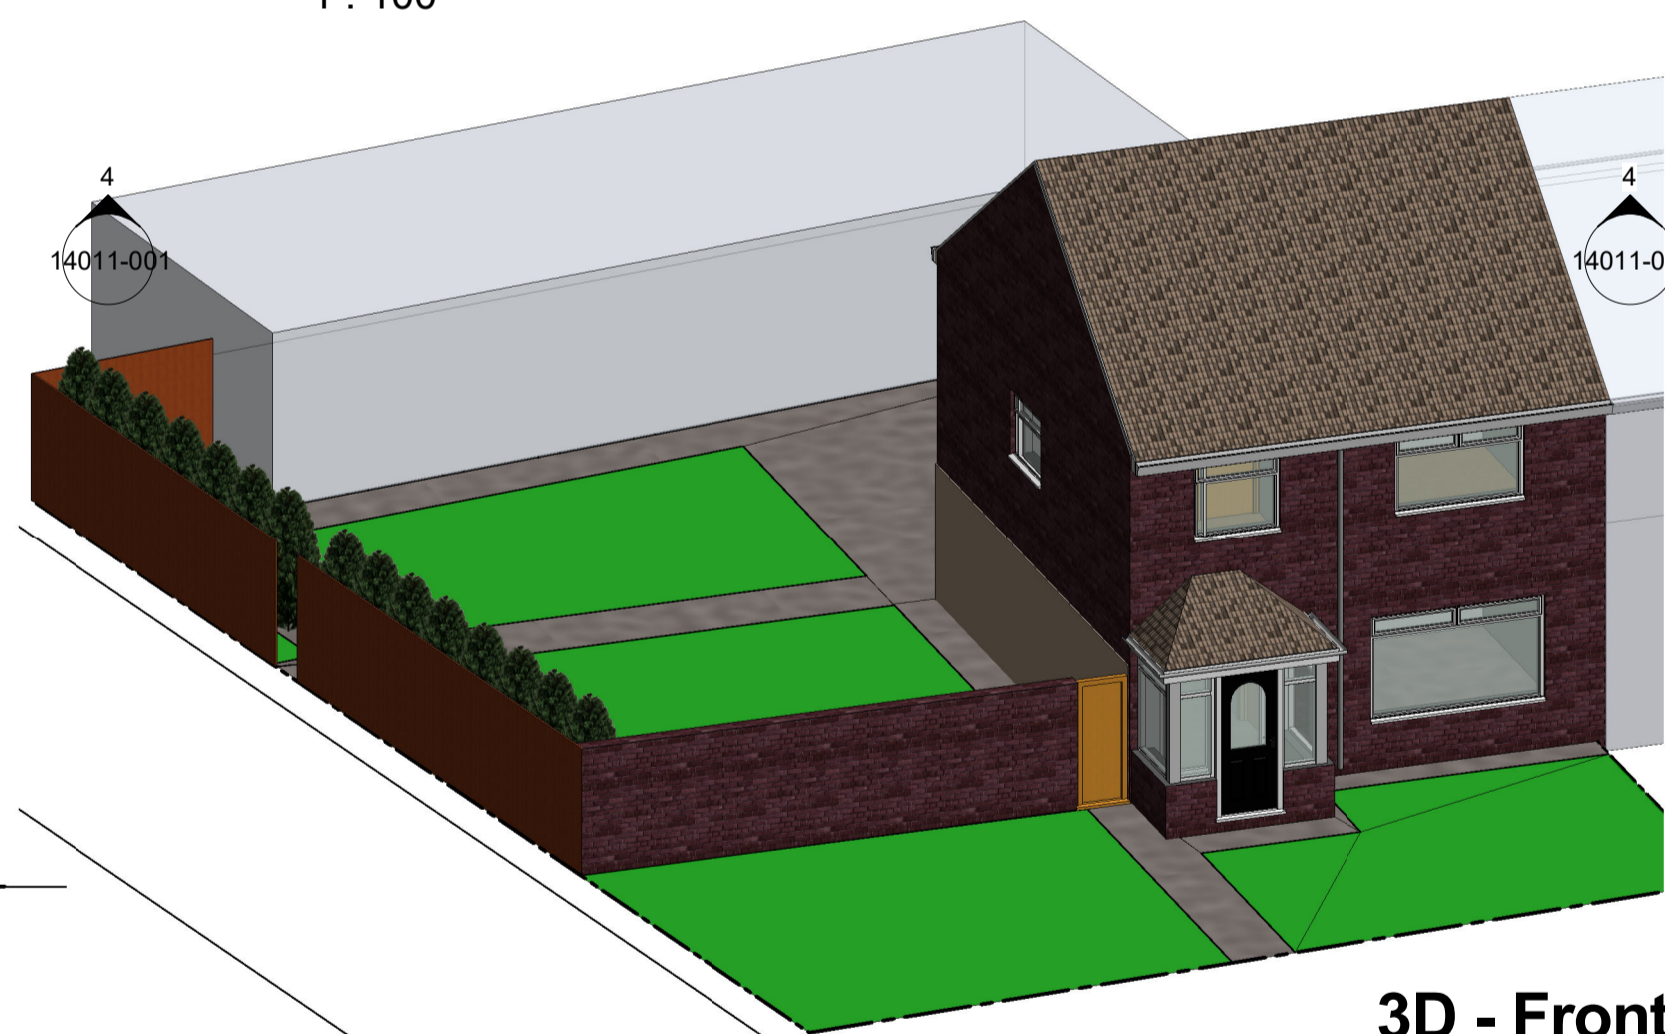


Ground Floor Plan & Site Layout
1 : 100

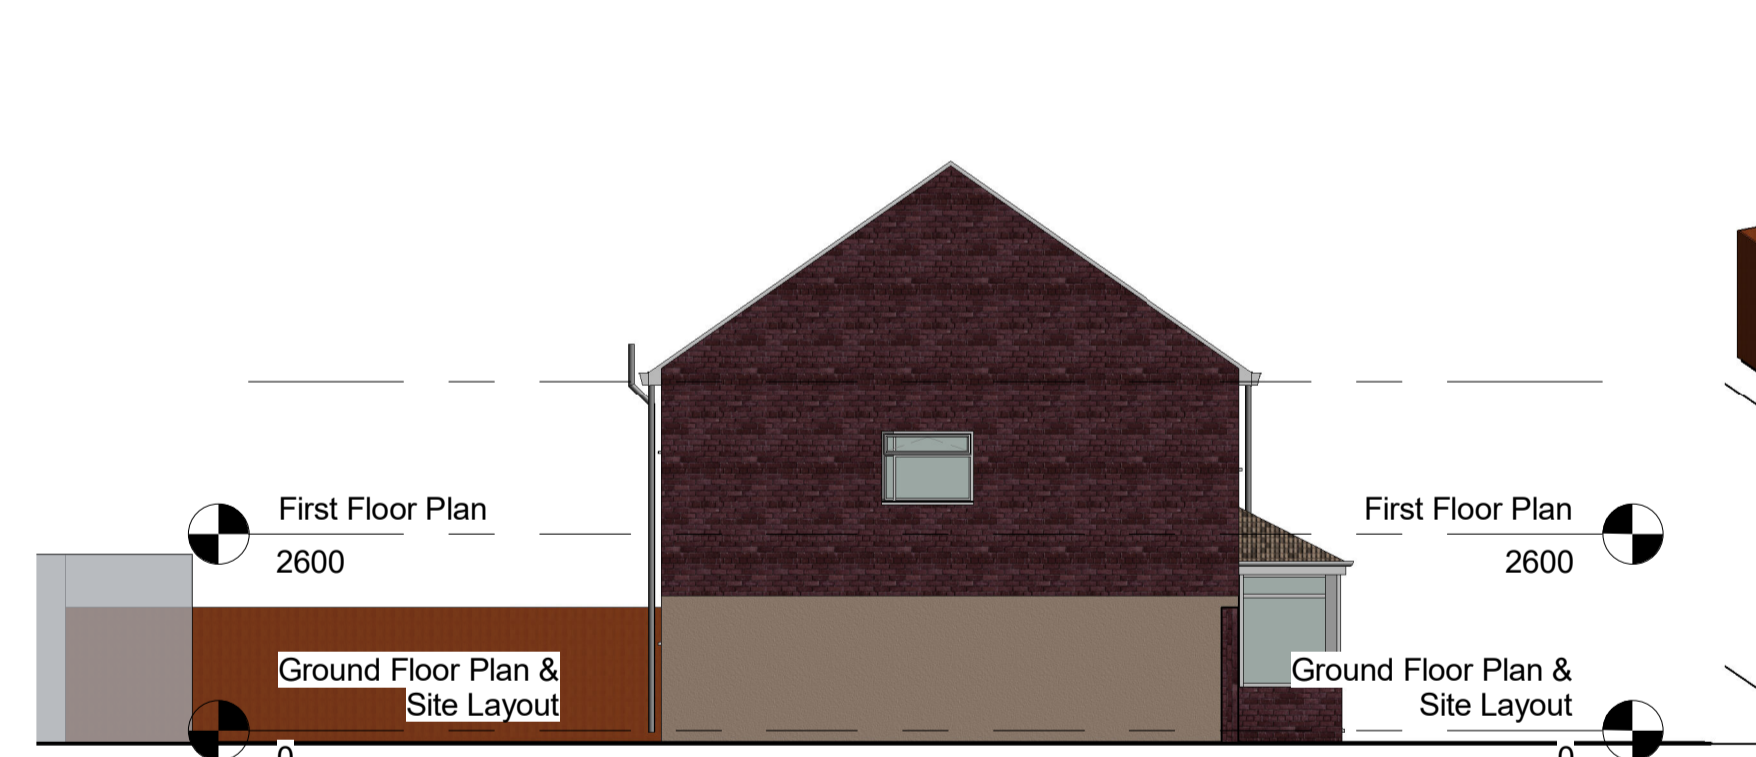

STATUS	PURPOSE OF ISSUE	
PDL Design		
PROJECT 81 Temple Park Road, South Shields		
TITLE Existing Plans & Elevations		
CLIENT Kris Leighton		
DRAWN BY PDL	CHECKED BY PDL	DATE 2015-07-19
SCALE (@ A1) 1 : 100		PROJECT NUMBER Project Number
DRAWING NUMBER 14011-001	REV 1	