




First Floor Plan
1 : 100

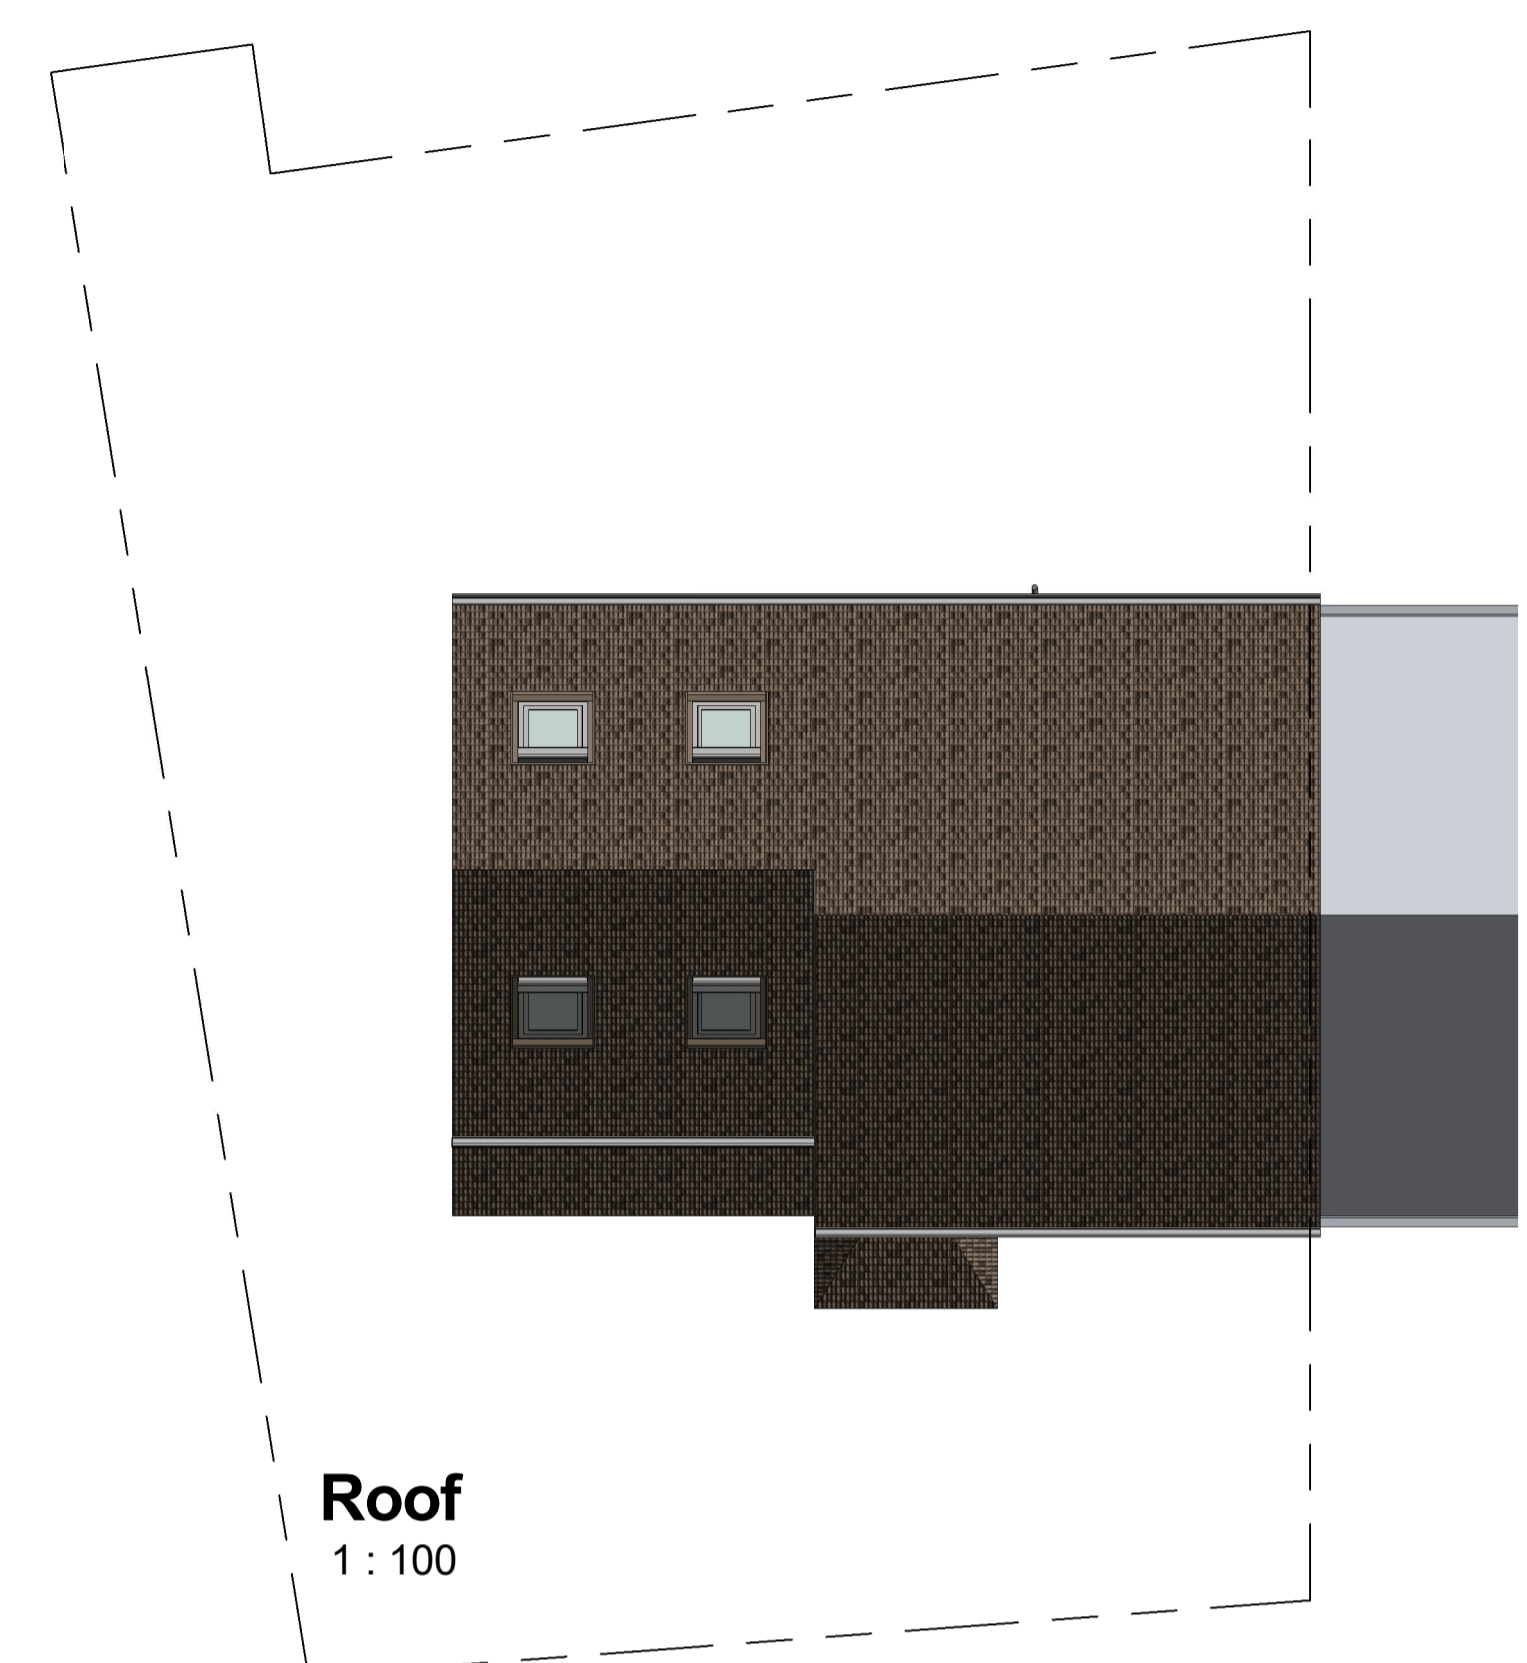


Roof
1 : 100


Ground Floor Plan & Site Layout
1 : 100



South West
1 : 100

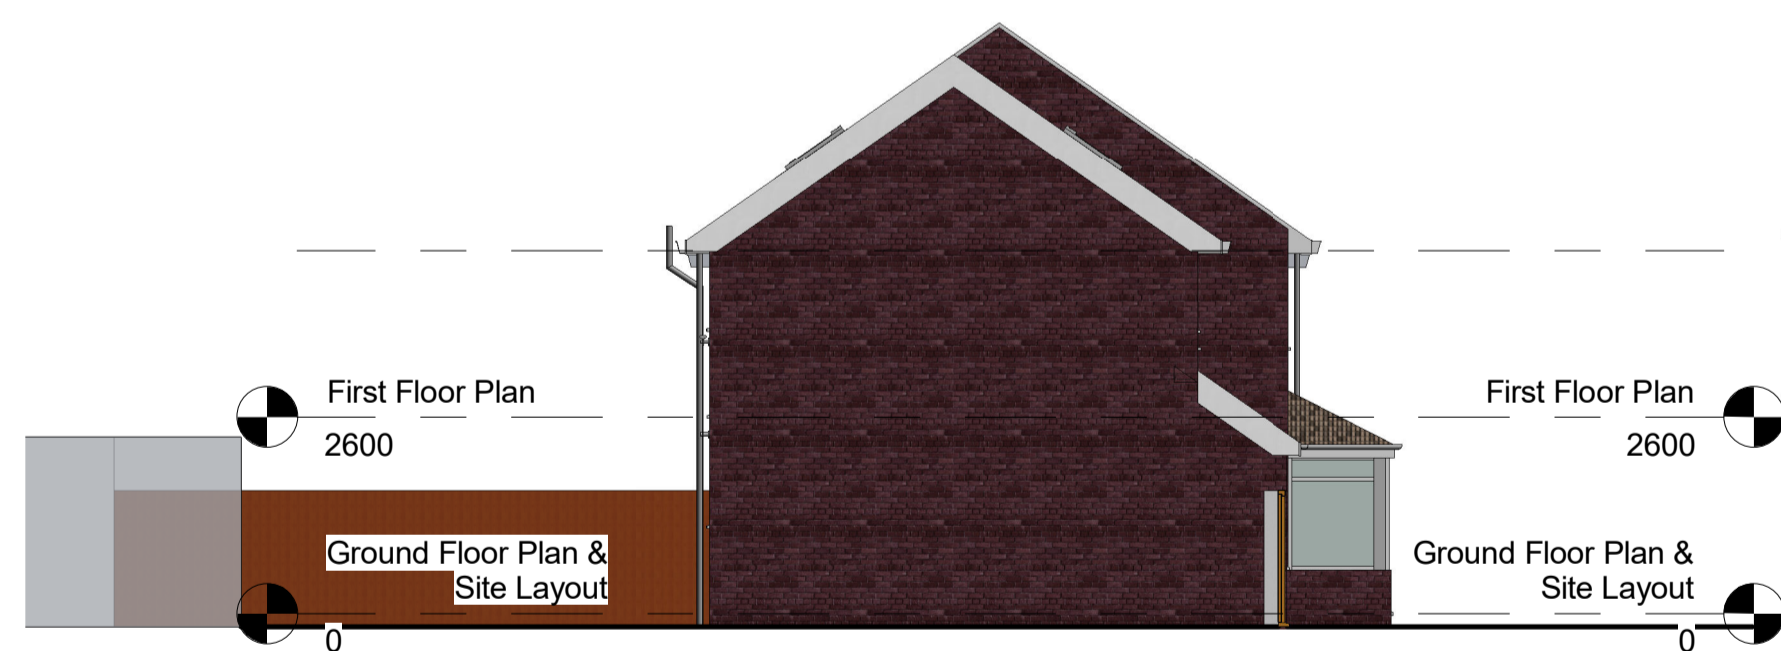


North West
1 : 100

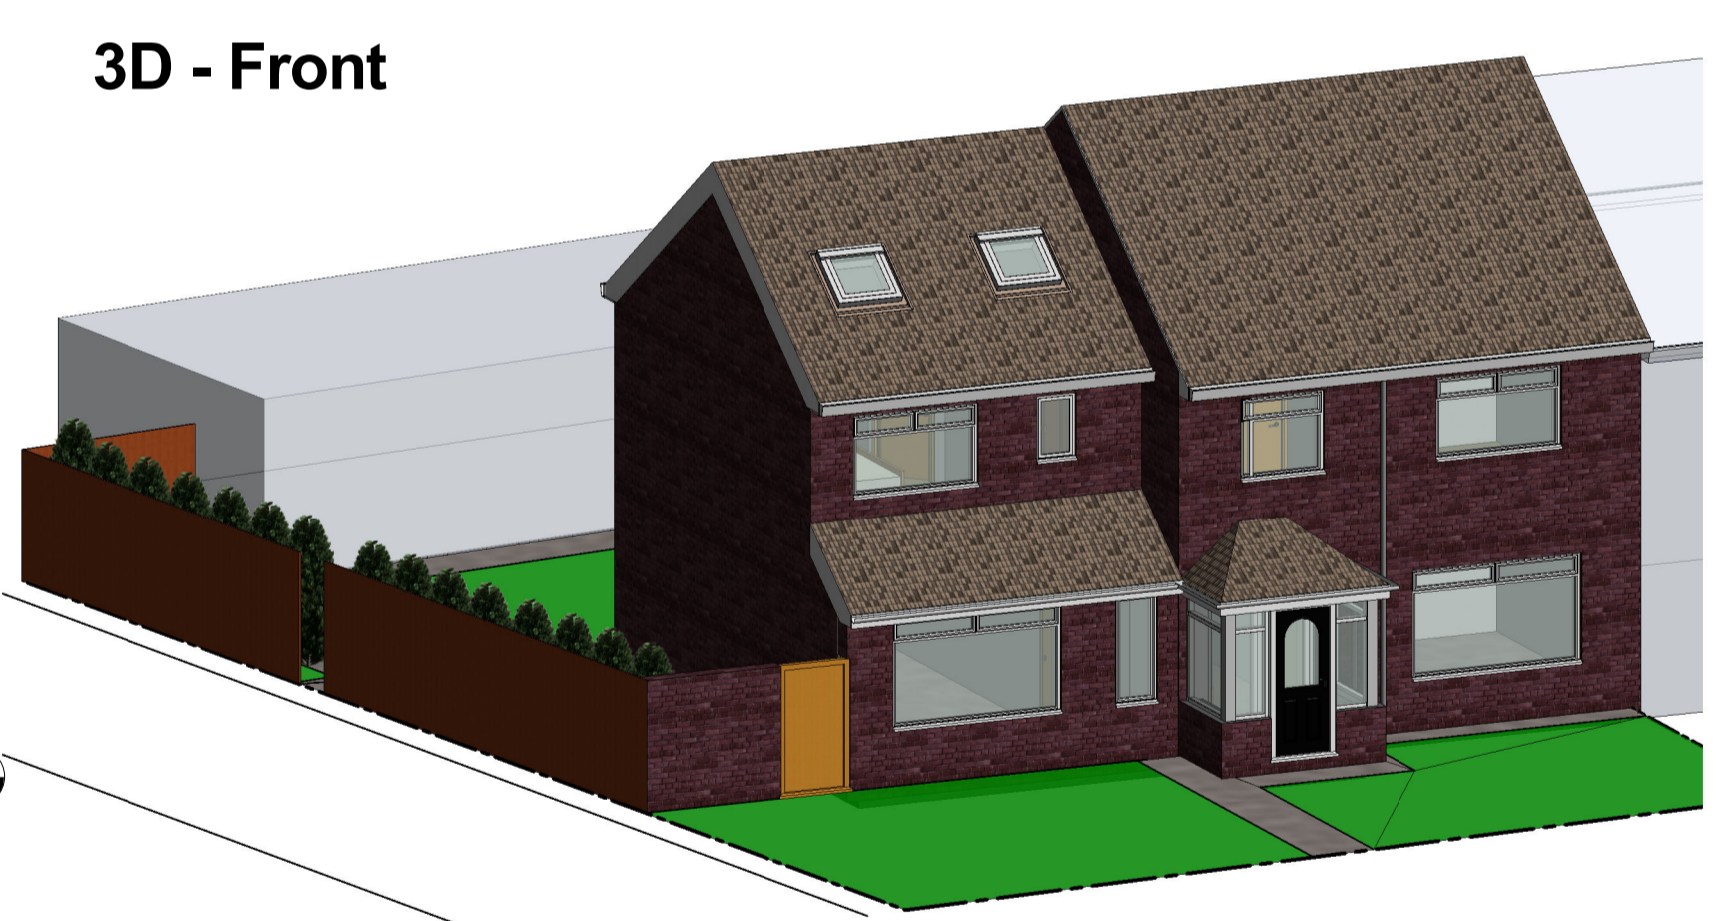


3D - Front



North East
1 : 100

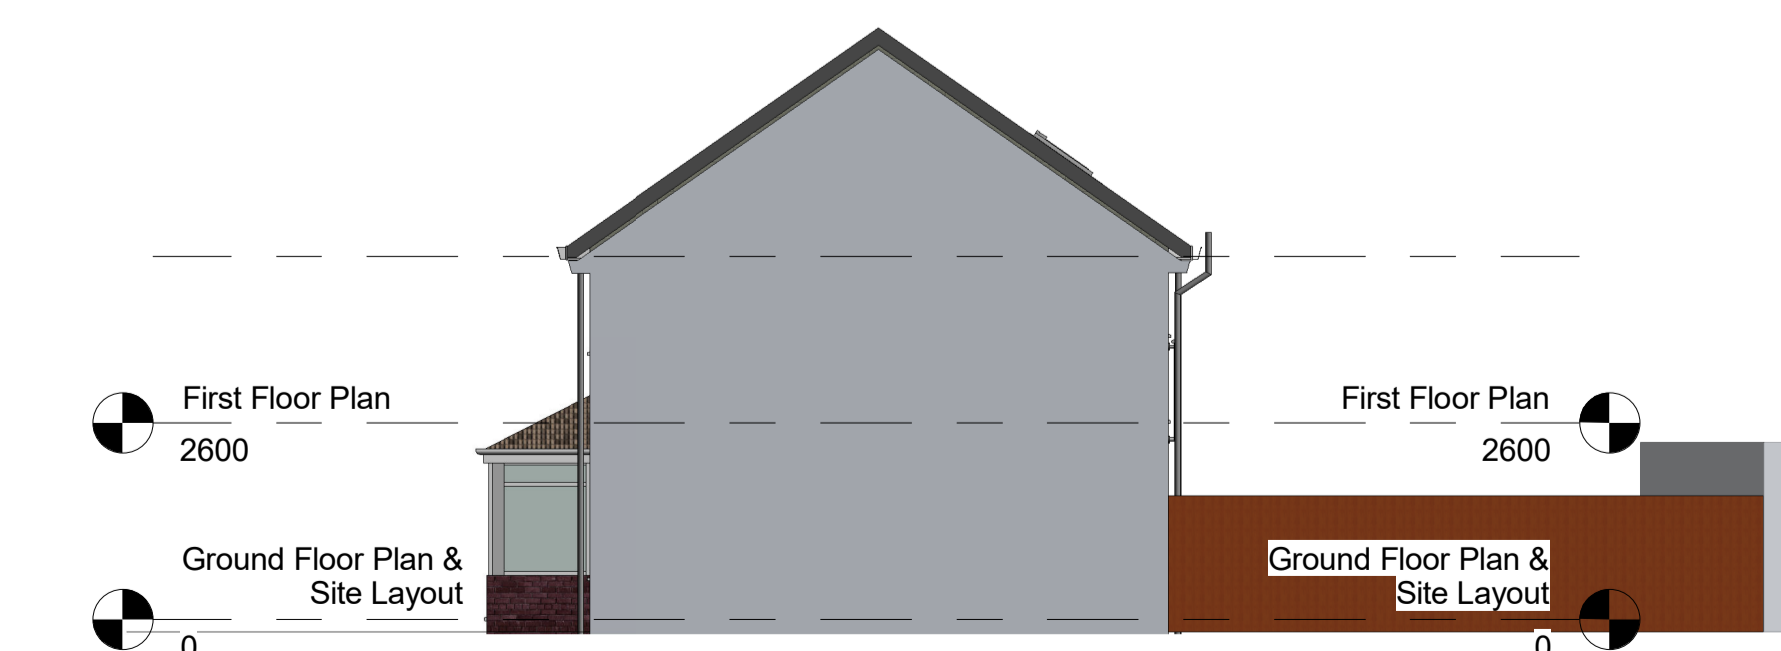

South East
1 : 100

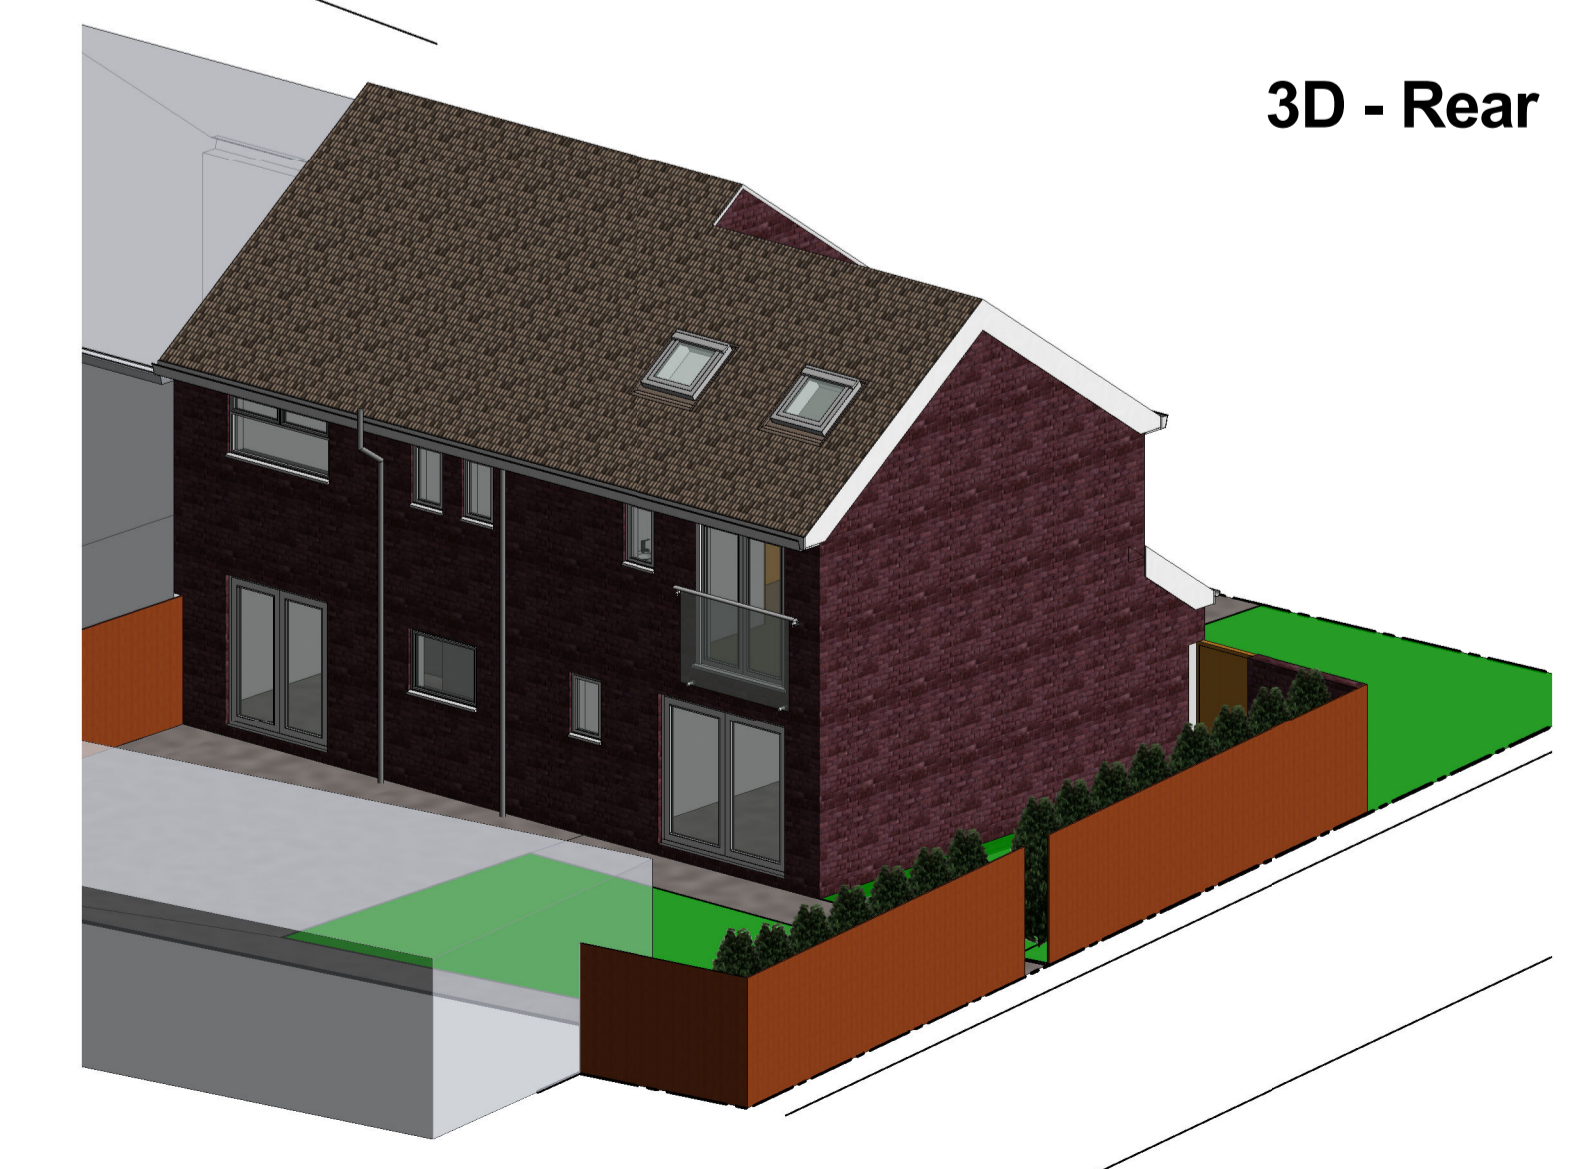

3D - Rear

STATUS	PURPOSE OF ISSUE	
PDL Design		
PROJECT		
2 Storey Extension, 81 Temple Park Road		
TITLE		
Proposed Plans & Elevs		
CLIENT		
Kris Leighton		
DRAWN BY	CHECKED BY	DATE
PDL	PDL	2015-06-23
SCALE (@ A1)		PROJECT NUMBER
1 : 100		14011
DRAWING NUMBER		REV
14011-002		