


**First Floor Plan**  
1 : 100

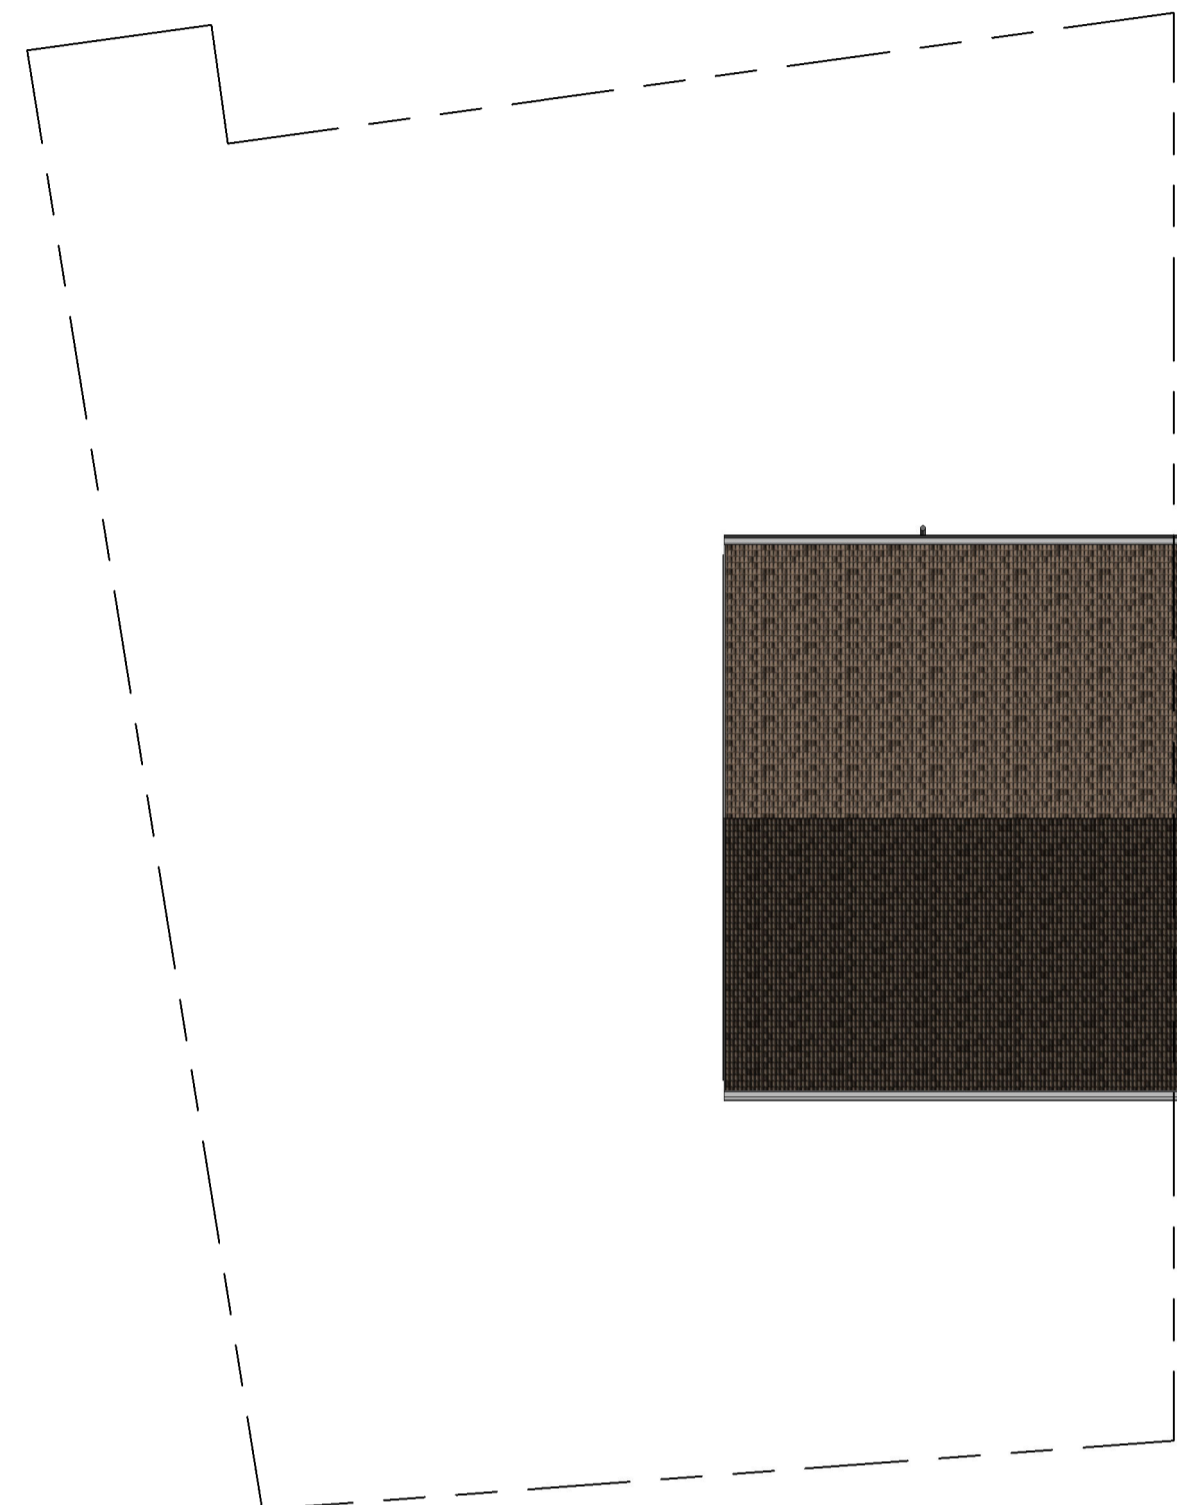


**Roof Plan**  
1 : 100


**Ground Floor Plan & Site Layout**  
1 : 100



**South West**  
1 : 100

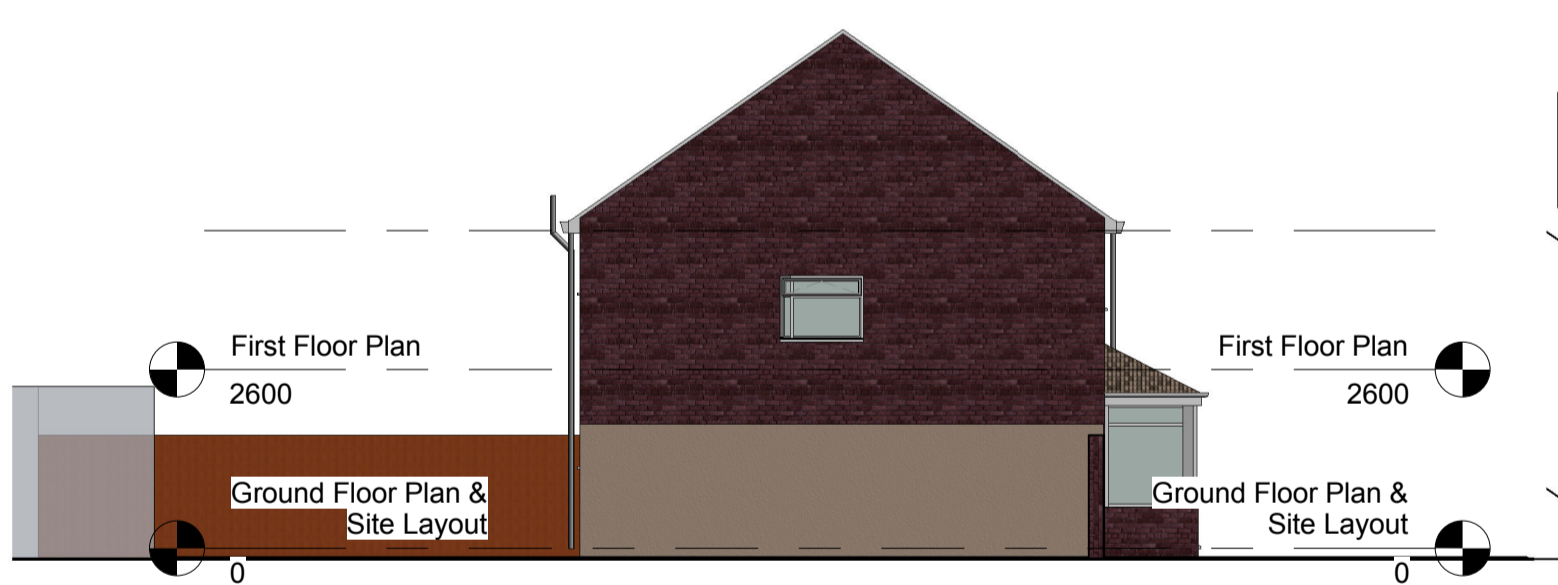


**North West**  
1 : 100

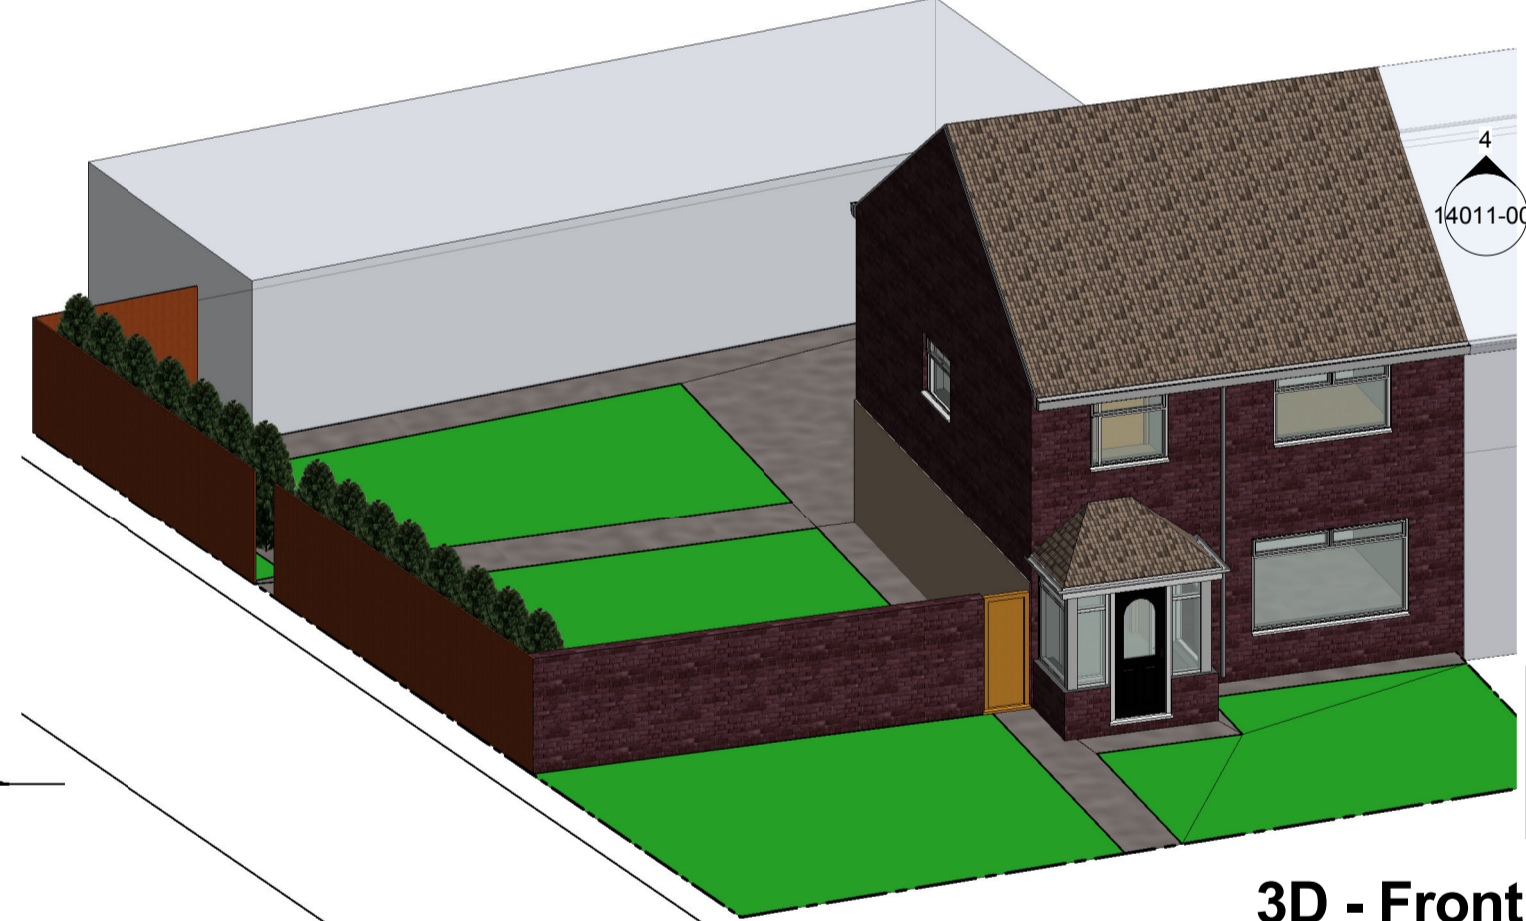


**3D - Front**



**North East**  
1 : 100

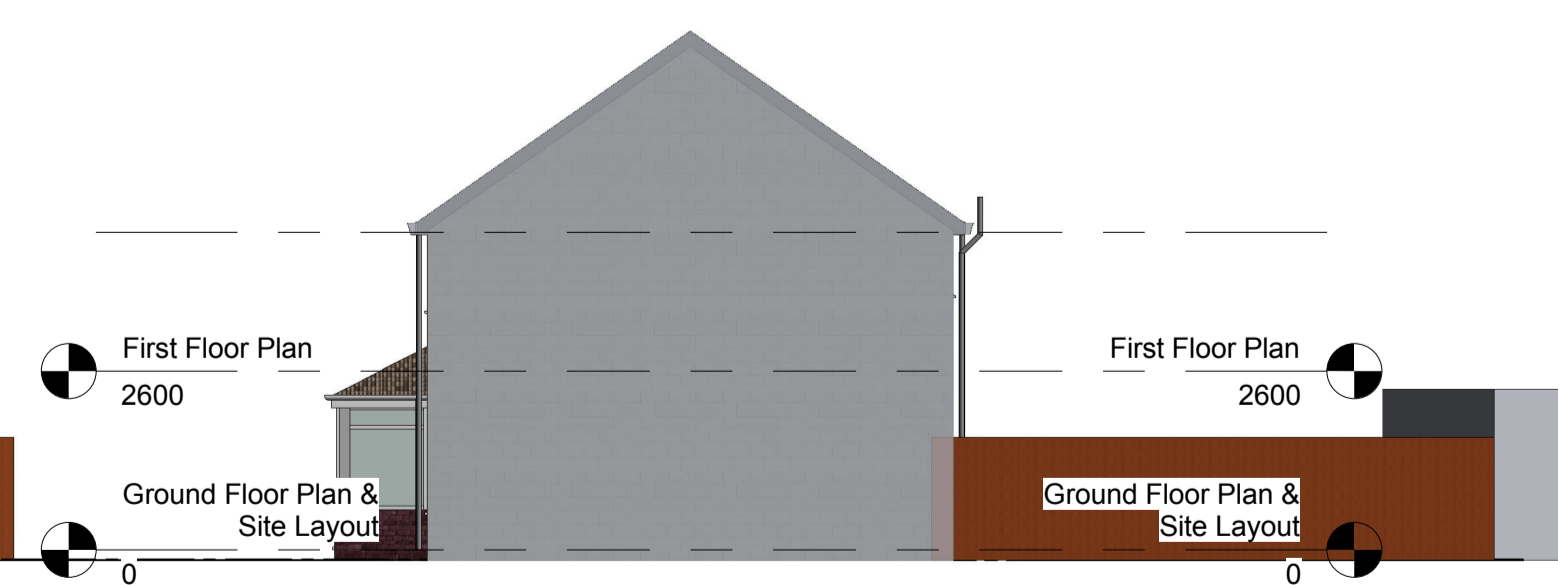

**South East**  
1 : 100

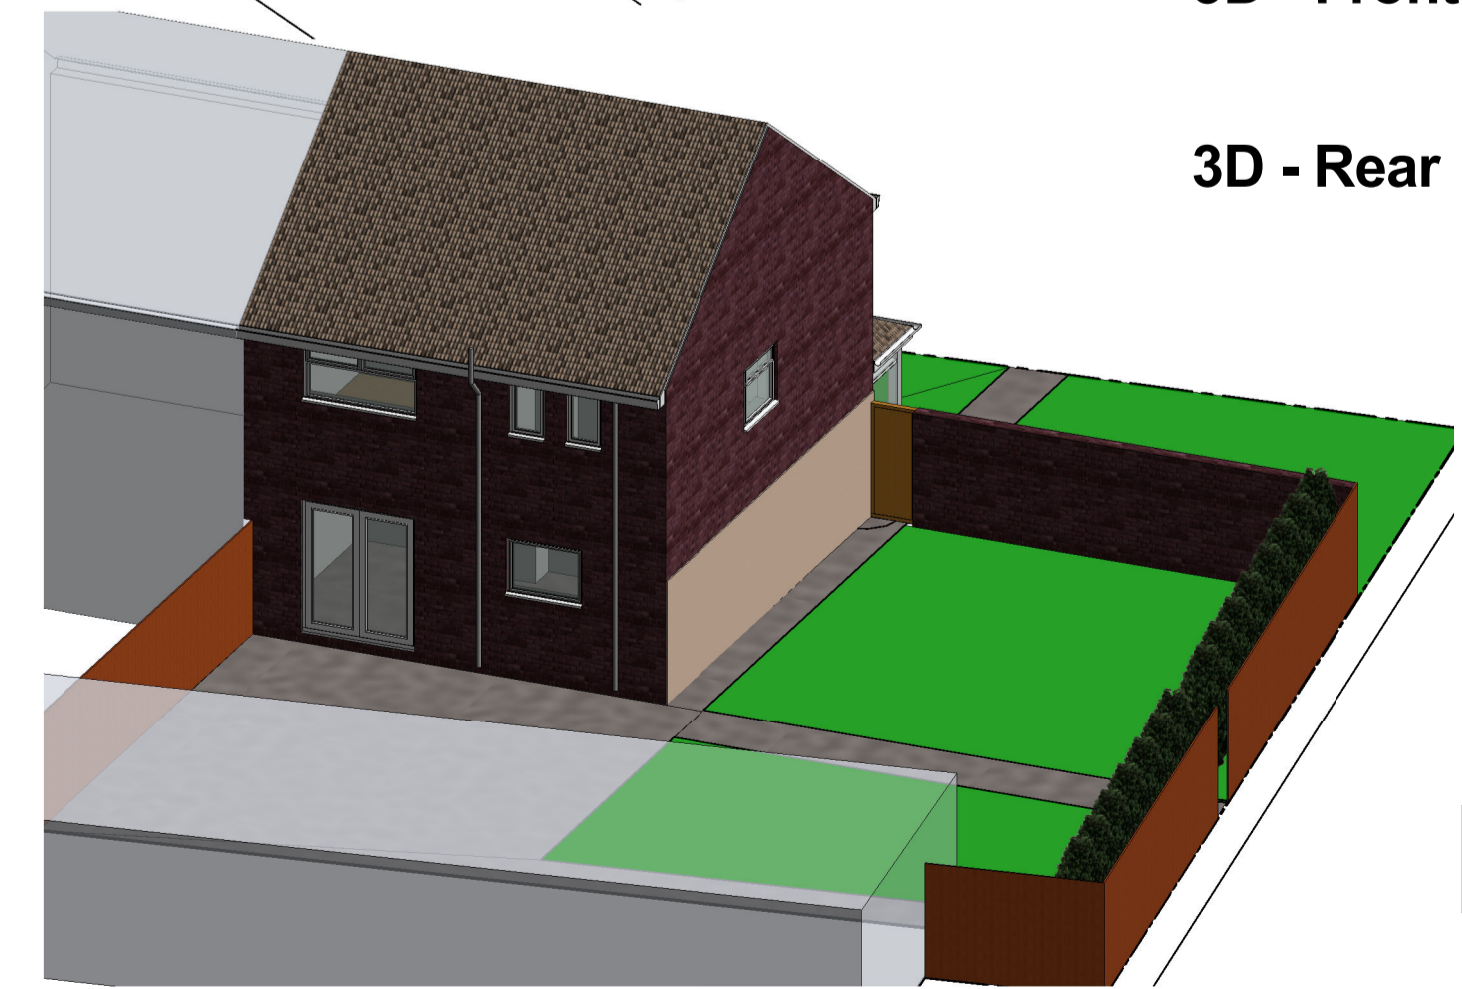

**3D - Rear**

STATUS	PURPOSE OF ISSUE
<b>PDL Design</b>	
PROJECT 81 Temple Park Road, South Shields	
TITLE Existing Plans & Elevations	
CLIENT Kris Leighton	
DRAWN BY PDL	CHECKED BY PDL
DATE 2015-07-19	
SCALE (@ A1) 1 : 100	PROJECT NUMBER Project Number
DRAWING NUMBER 14011-001	REV 1