



FIRST FLOOR PLAN  
 63 ALN STREET  
 HEBBURN, NE31

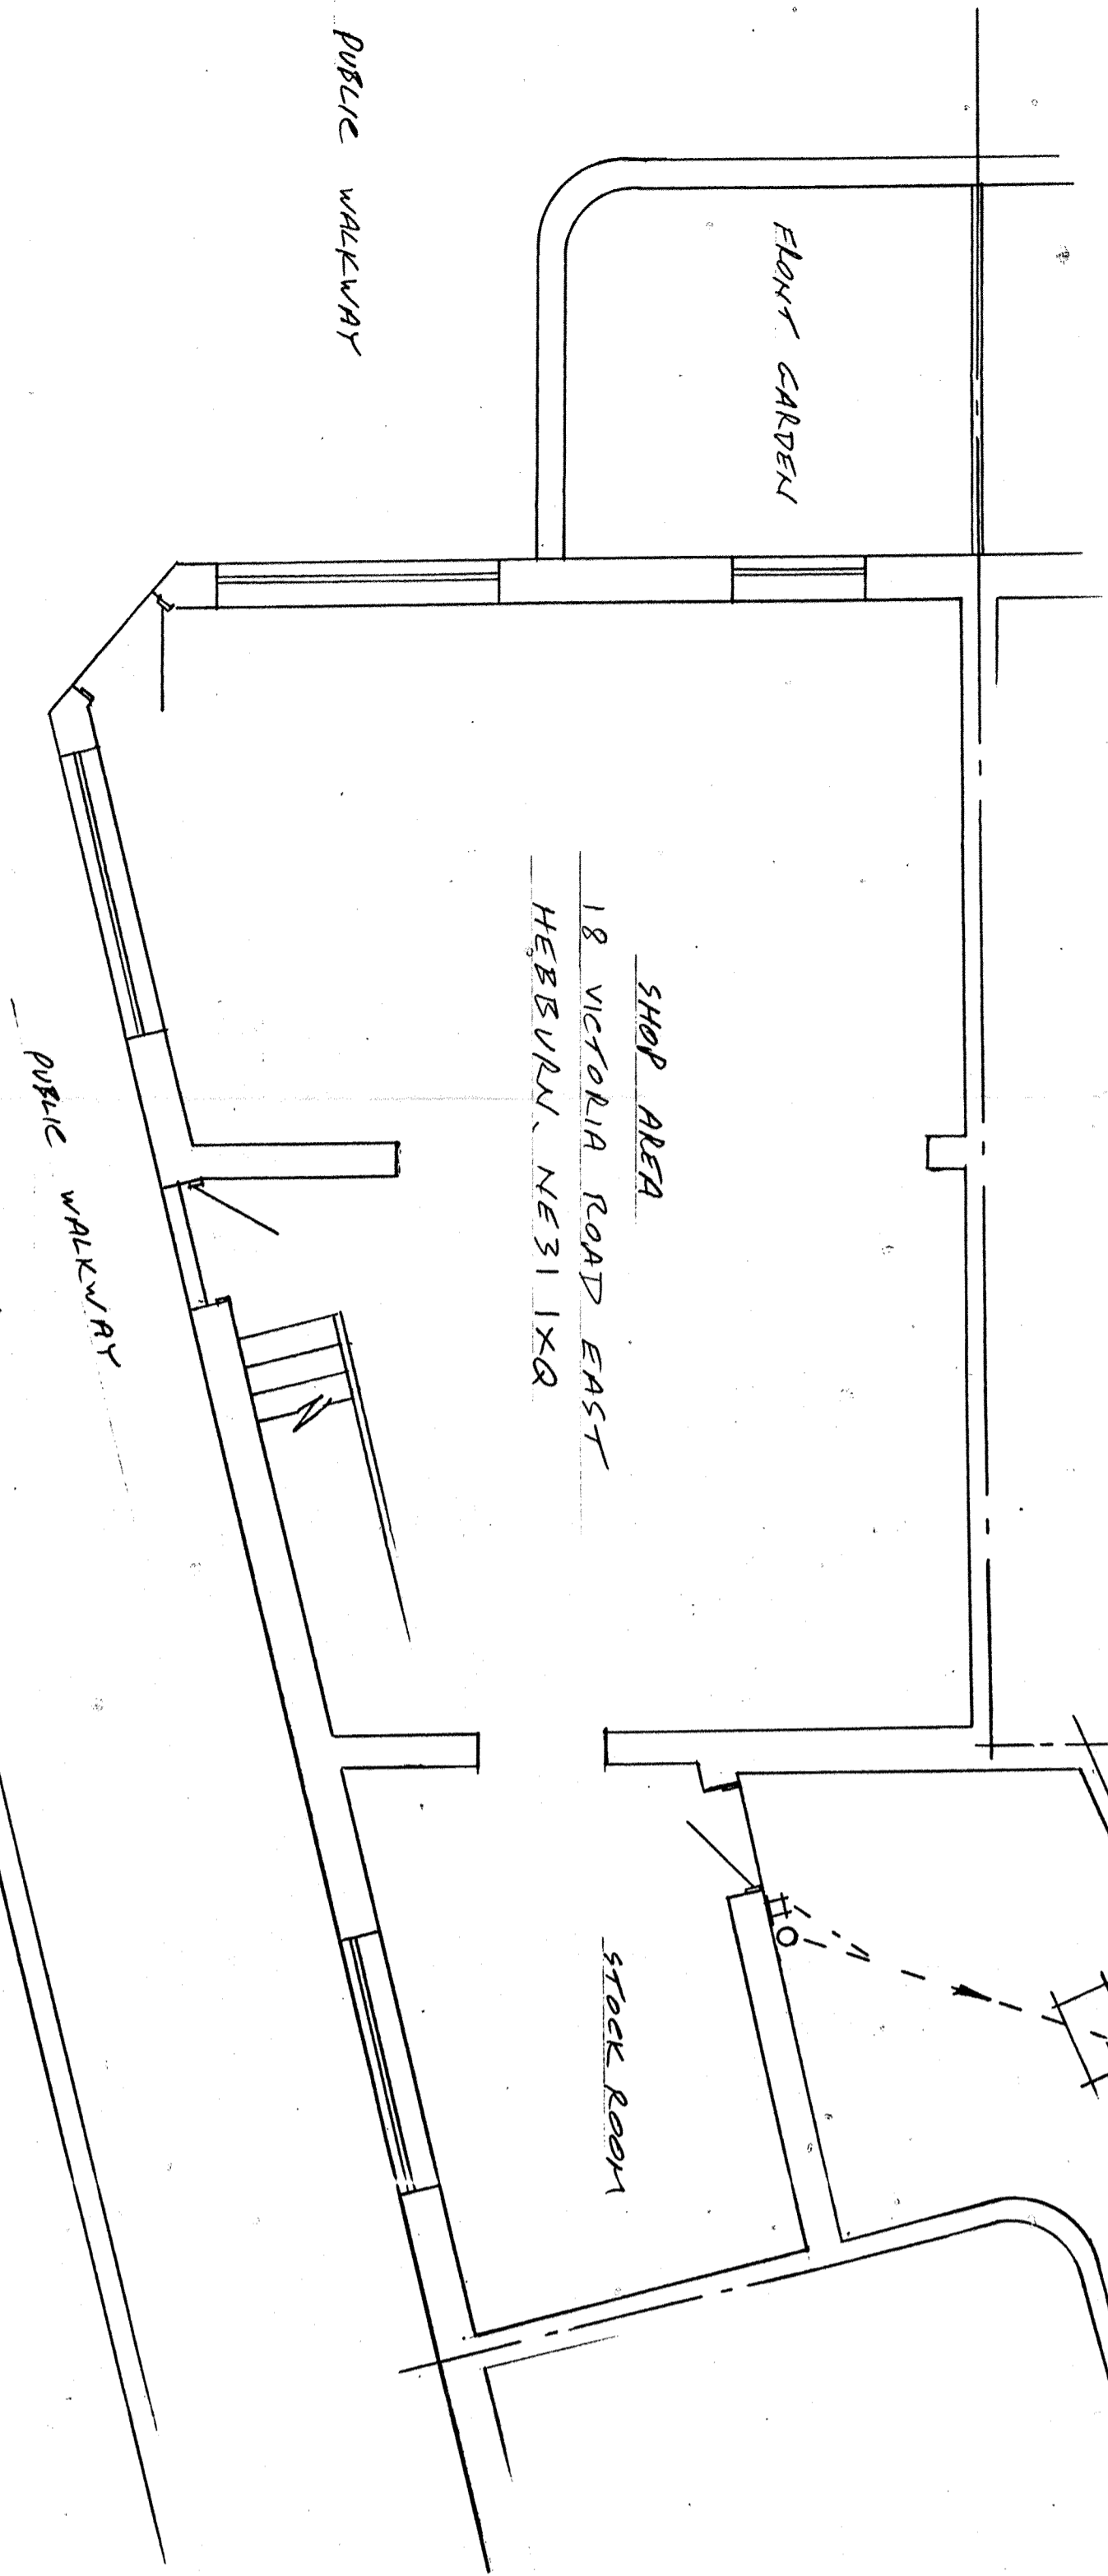

GROUND FLOOR PLAN  
 18 VICTORIA ROAD EAST  
 HEBBURN, NE31

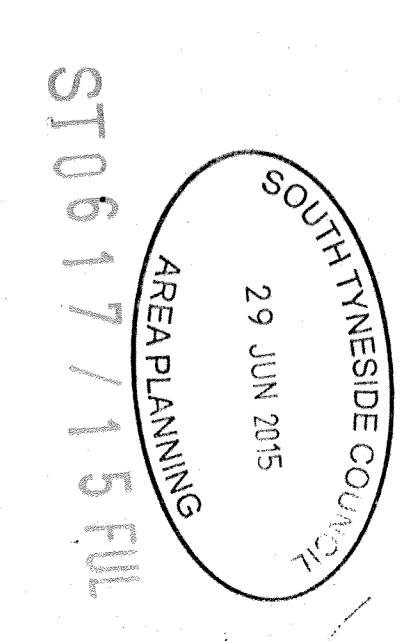

ITS HOME IMPROVEMENT TIME		CLIENT	MR. D. ROMANIS
PLANS DRAWN FOR YOUR HOME EXTENSION		ADDRESS	63 ALN STREET HEBBURN NE31
TEL. JOHN HORTON 0191-454 3870 MOBILE 07435 969151		JOB TITLE	PROPOSED CHANGE OF USE. FROM COMMERCIAL USE TO DOMESTIC FIRST FLOOR FLAT
DATE	SCALE	DRAWING TITLE	EXISTING FLOOR PLANS
15-6-2015	1:50	DRAWING NUMBER	2015-071
		SHEET - OF 4 SHEETS	REVISION