


Site Location Plan  
Scale 1:1250

SITE PLAN LEGEND

- 1 PROPOSED FIRST FLOOR FLAT (SHARPER AREA)
- 2 SHARPER COVERED YARD
- 3 ACCESS DOOR TO YARD
- 4 FLOUNT GARDEN
- 5 ACCESS DOOR TO FLAT
- 6 PUBLIC WALKWAY
- 7 SINGLE STOREY OUT-HOUSE

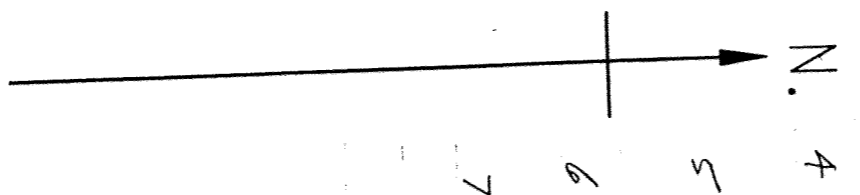

SITE PLAN SCALE 1:200

ST0617 / 15 FUL

ITS HOME IMPROVEMENT TIME

CLIENT MR. D. ROMANIS

ADDRESS 63 ALN STREET  
HEBBURN  
NE31

JOB TITLE PROPOSED CHANGE OF USE  
FROM COMMERCIAL USE TO  
DOMESTIC FIRST FLOOR FLAT

DRAWING TITLE SITE PLAN AND SITE LOCATION PLAN

PLANS DRAWN FOR YOUR HOME EXTENSION  
TEL. JOHN HORTON