

EXISTING.



NORTH EAST ELEVATION.

SOUTH EAST ELEVATION.

PROPOSED.




NORTH EAST ELEVATION.


SOUTH EAST ELEVATION.

NORTH WEST ELEVATION.


COPYRIGHT OF WEARMOUTH ARCHITECTURAL DESIGN
DO NOT SCALE FROM THE DRAWING
USE ANNOTATED DIMENSIONS IN ALL CASES
ALL DIMENSIONS TO BE CHECKED ON SITE
REPORT ANY DISCREPANCIES TO ARCHITECT IN WRITING
BEFORE PROCEEDING

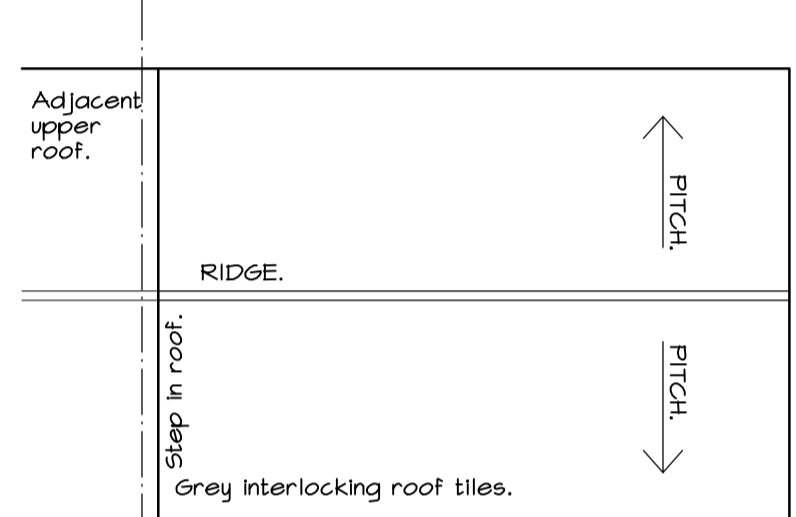


ROOF PLAN.

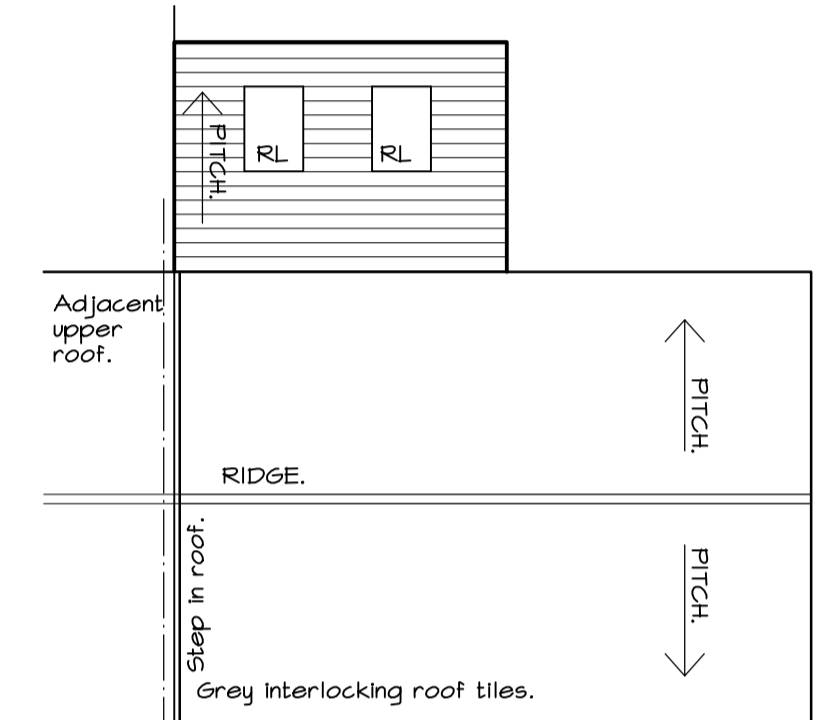

ROOF PLAN.

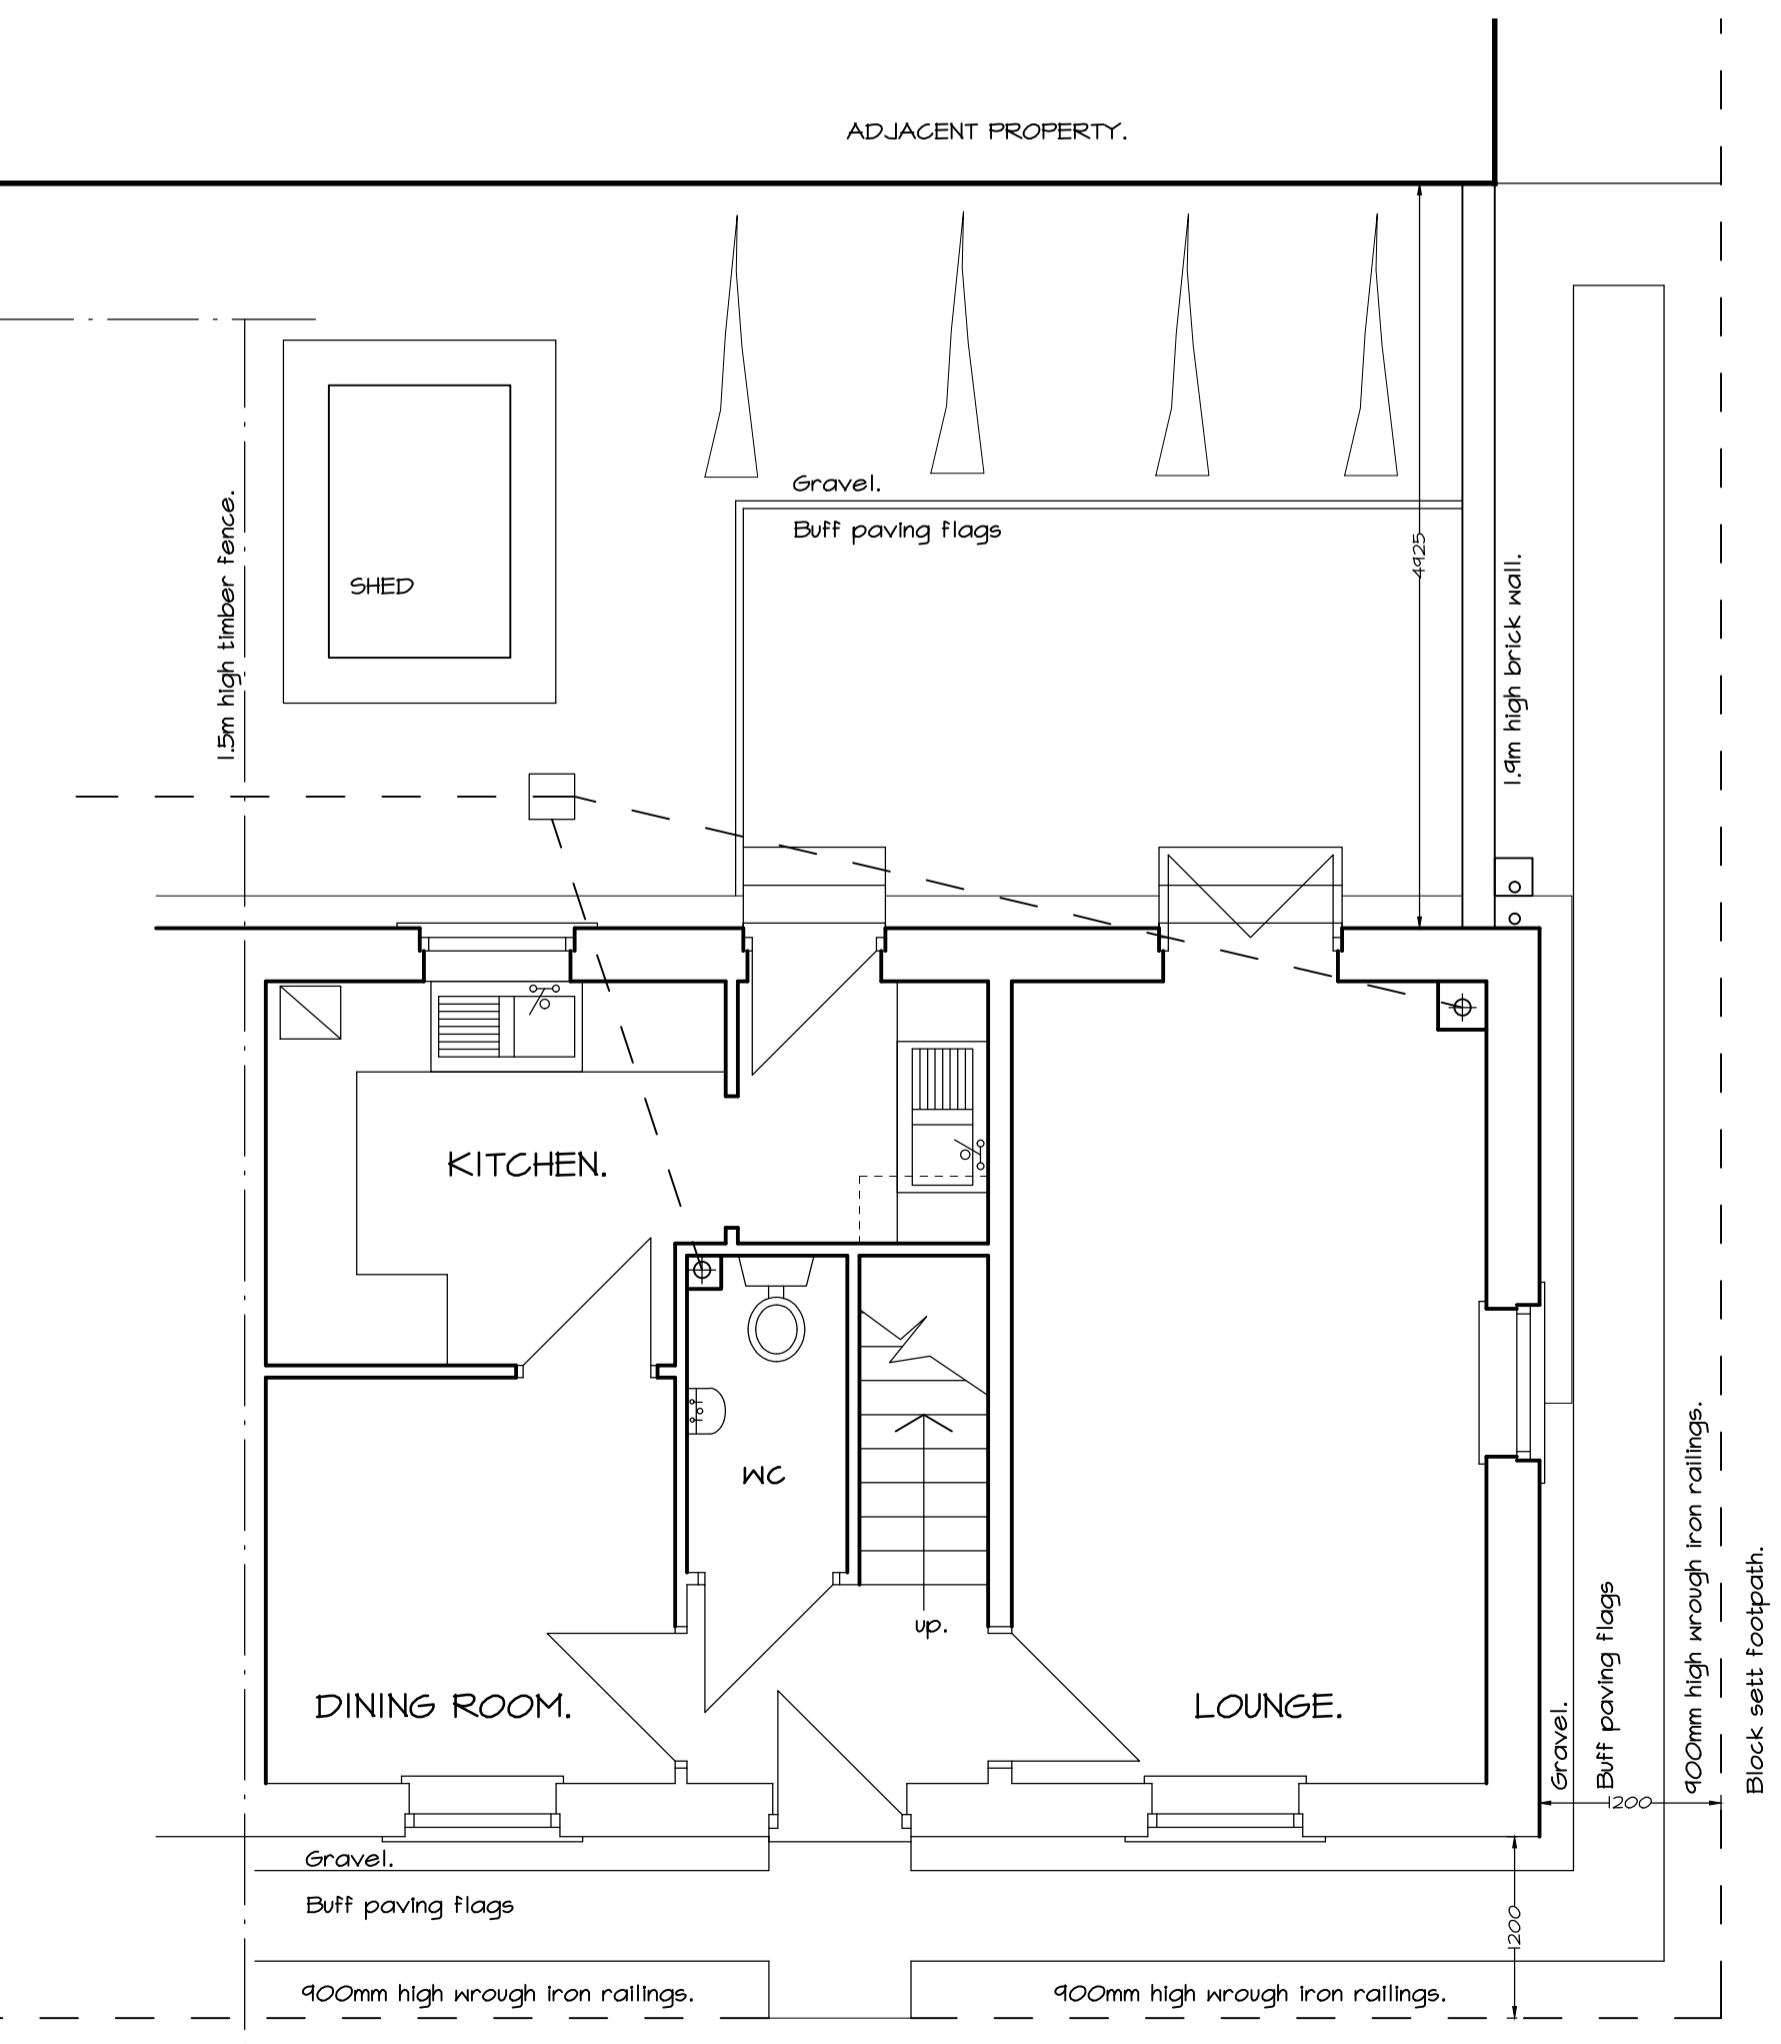

GROUND FLOOR PLAN / SITE LAYOUT PLAN.

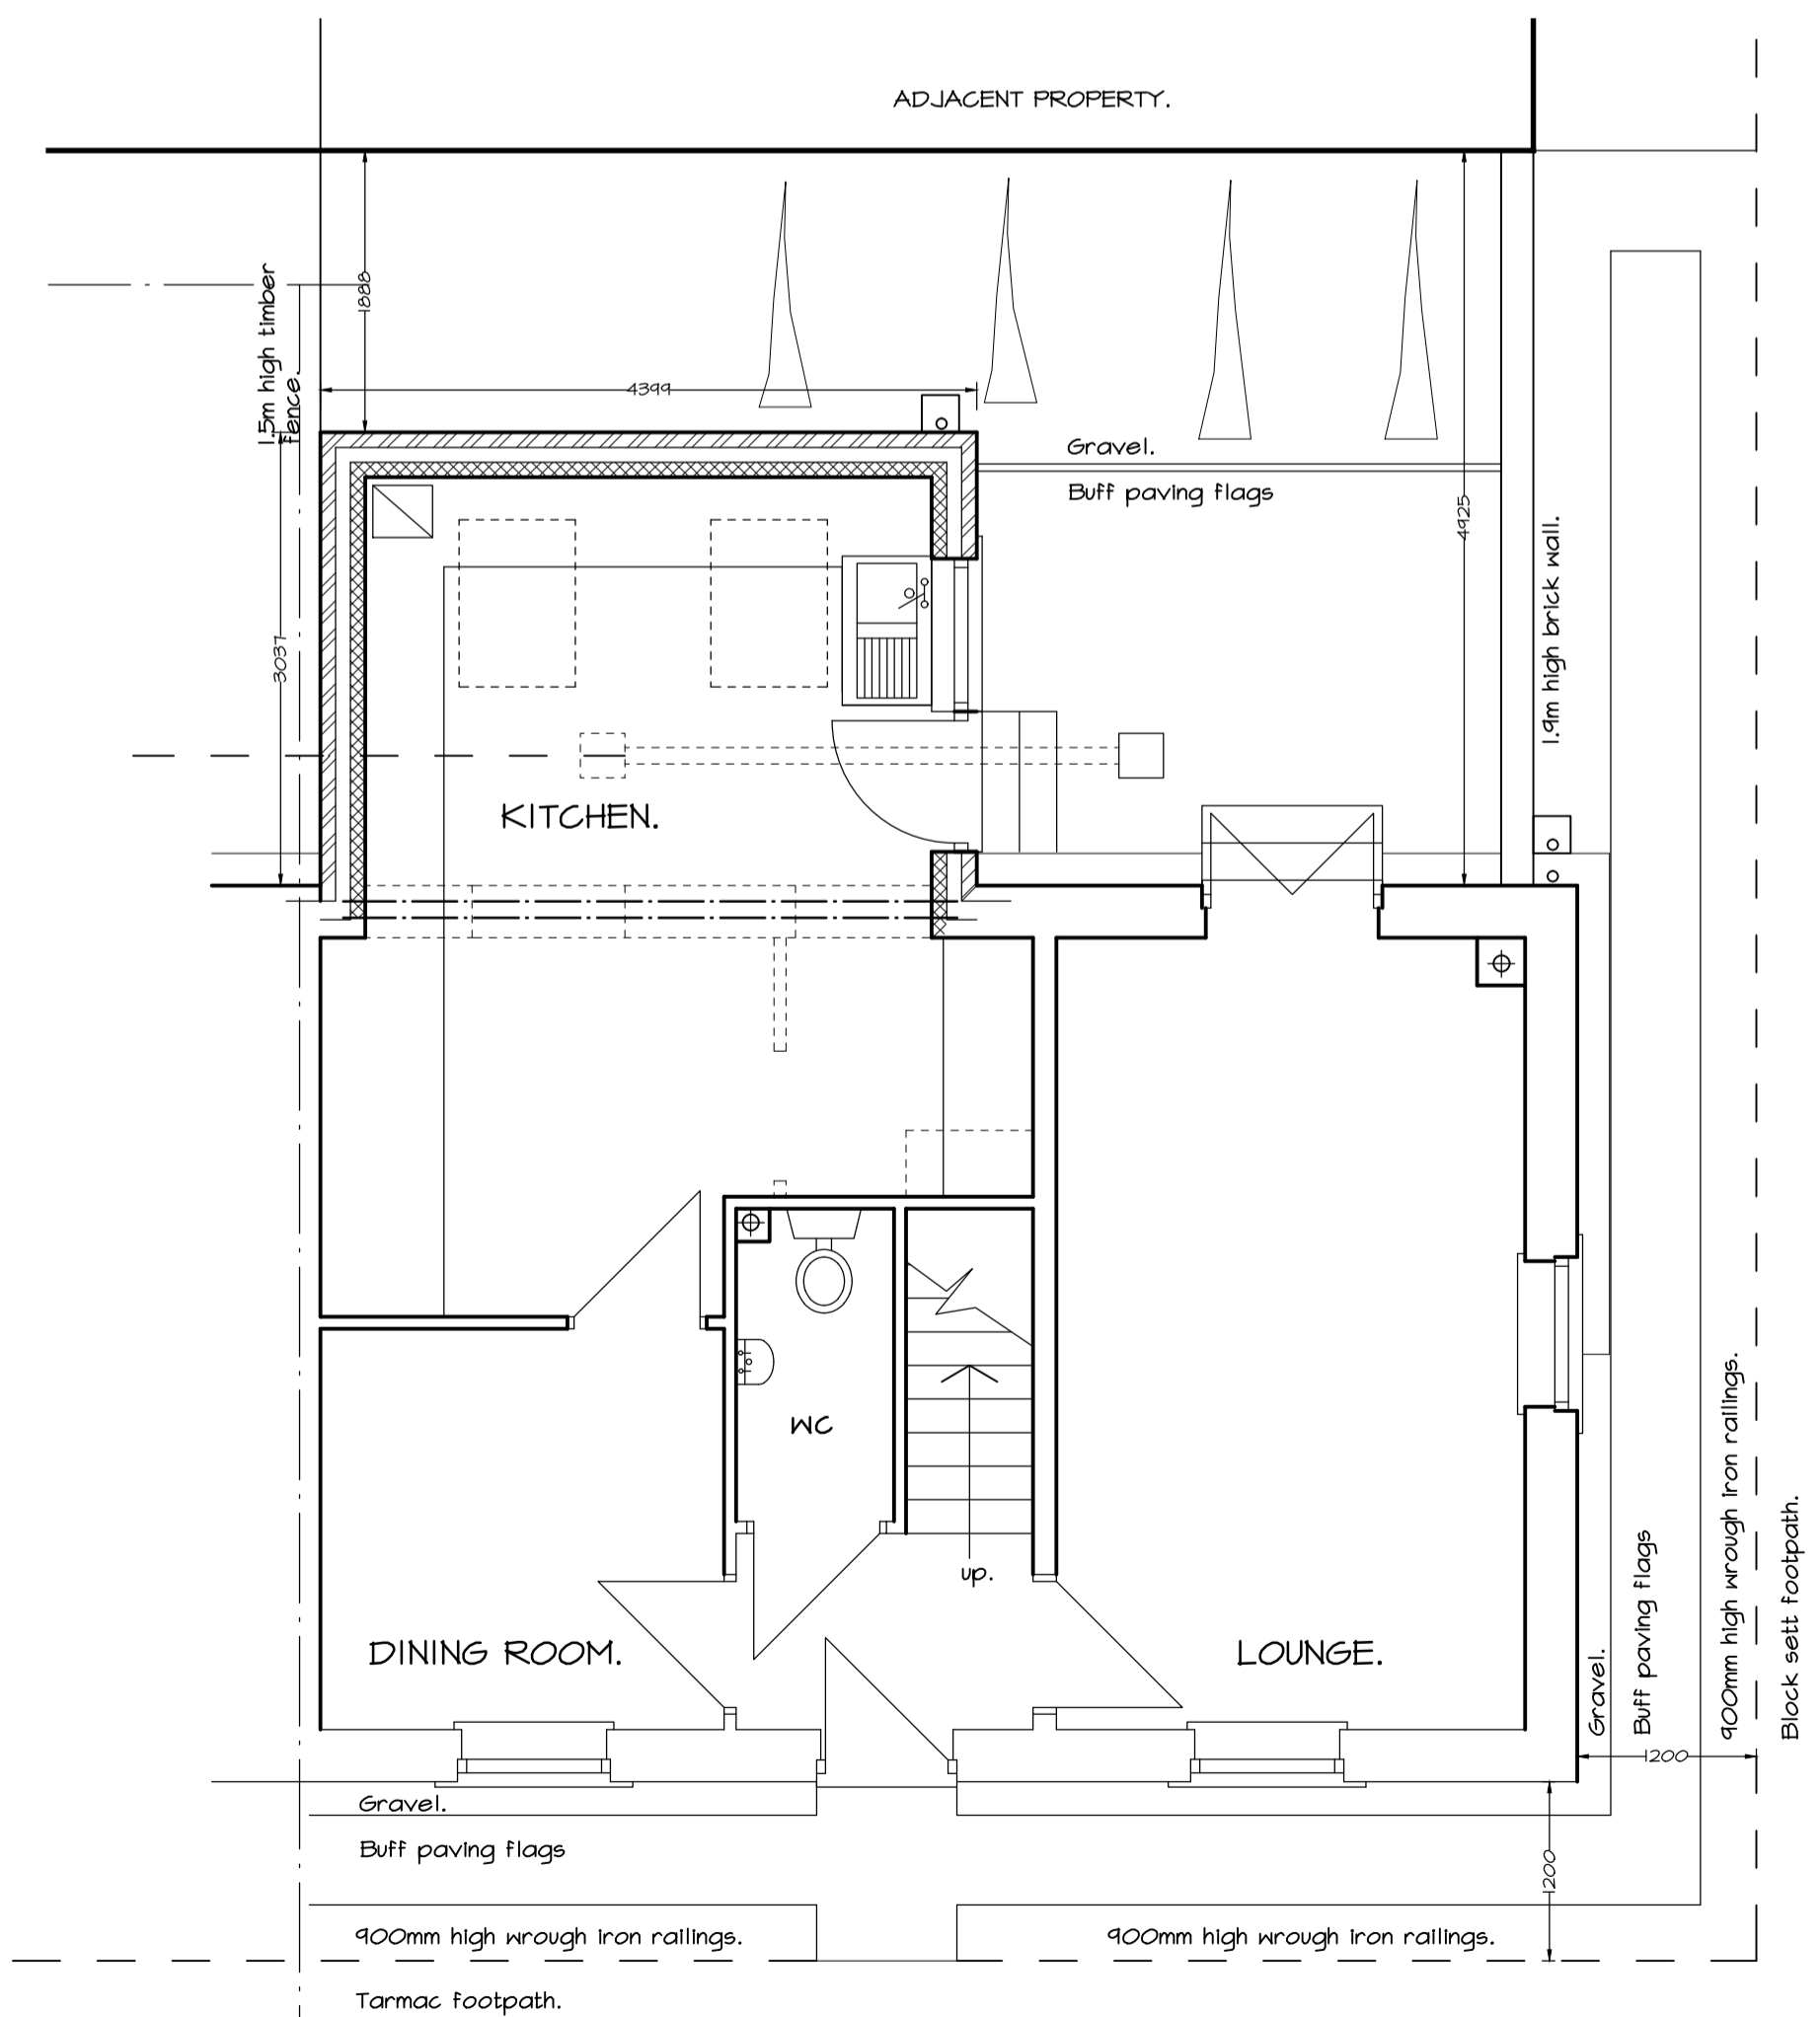

GROUND FLOOR PLAN / SITE LAYOUT PLAN.

REVISION
B. EXTENSION GABLE MOVED OFF BOUNDARY LINE TO EXPANSION JOINT LOCATION.

Wearmouth Architectural design

Member of The Chartered Institute of Architectural Technologists

Suite 106, Design Works,
William Street, Felling, Gateshead,
Tyne and Wear, NE10 0JP,
Tel: 0191 438 2480
Mobile: 07860 255429
E-mail: info@wadtd.com
Website: www.wadtd.com

CLIENT
MR. & MRS. D. HOPPER
184 BRASS THILL WAY
WESTOE CROWN VILLAGE
SOUTH SHIELDS
TYNE & WEAR.
NE33 3GD

PROJECT
PROPOSED SINGLE STOREY REAR
EXTENSION, 184 BRASS THILL WAY,
SOUTH SHIELDS.

TITLE
EXISTING & PROPOSED PLANS,
ELEVATIONS, ROOF PLAN AND
SITE LAYOUT PLAN.

SCALE
1:50, 1:100 @ A1

DATE
JUNE. 2015

DRAWING No
3123 / 01B