


Example Seating & Planting Front Elevation 1:20




Seating Side Elevation 1:20

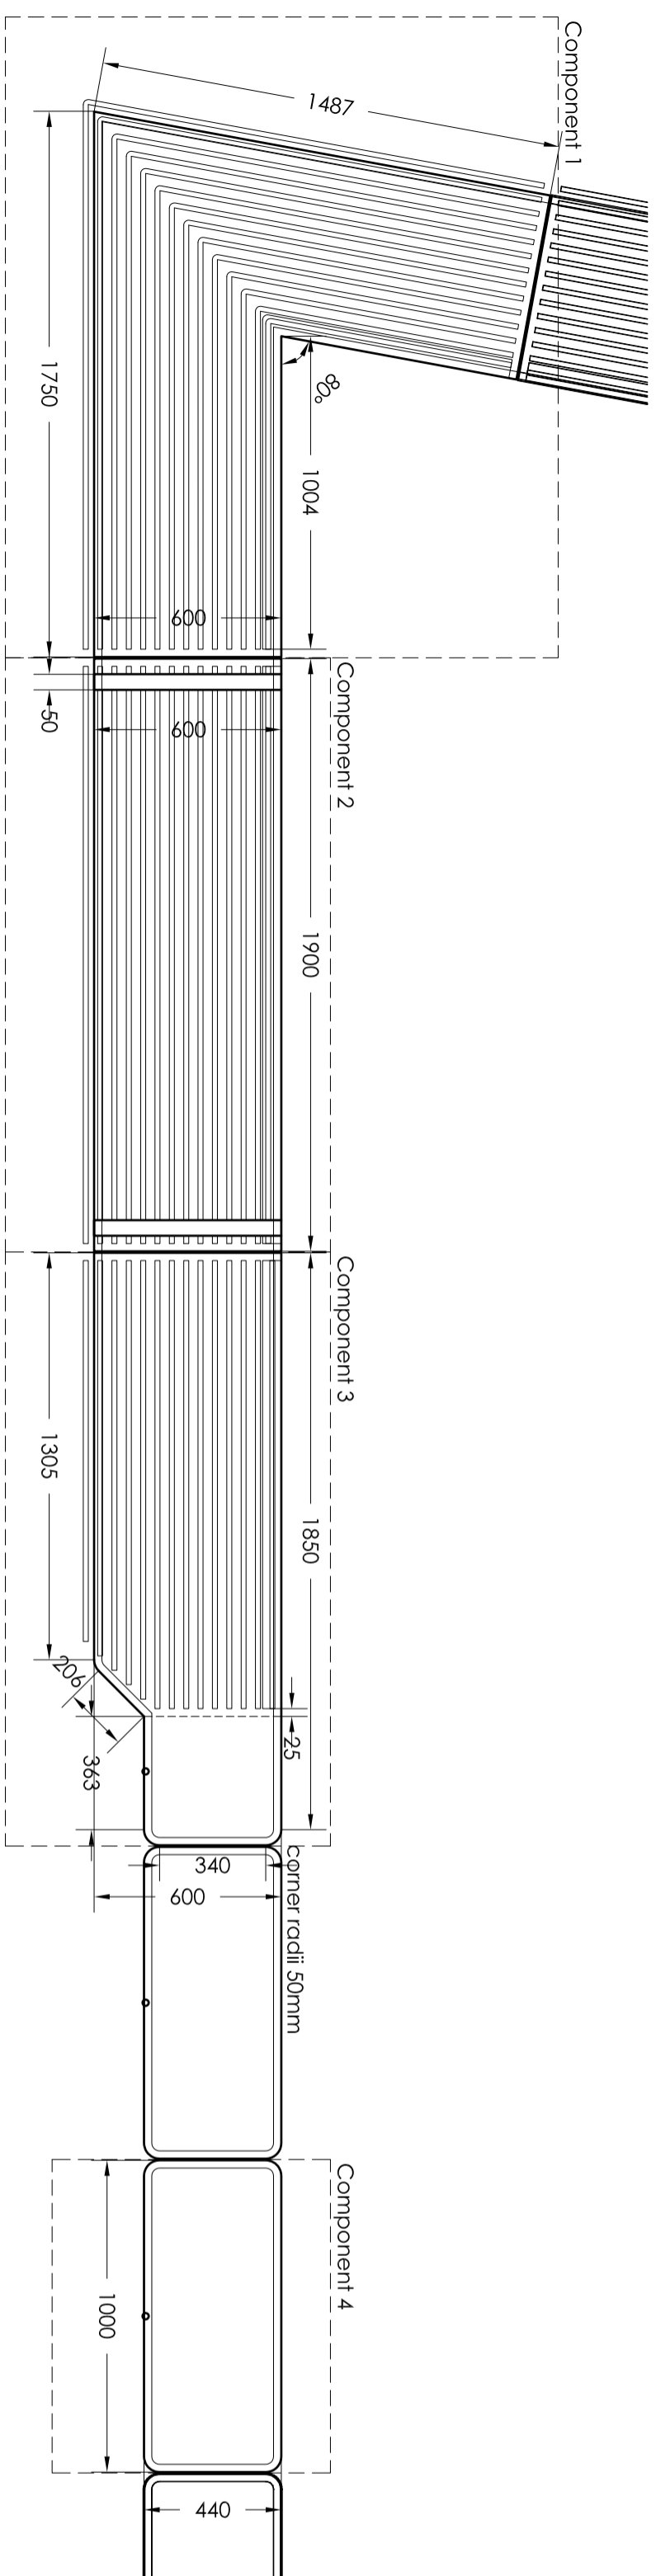

Seating in Plan 1:20



Seating in Context 1:50

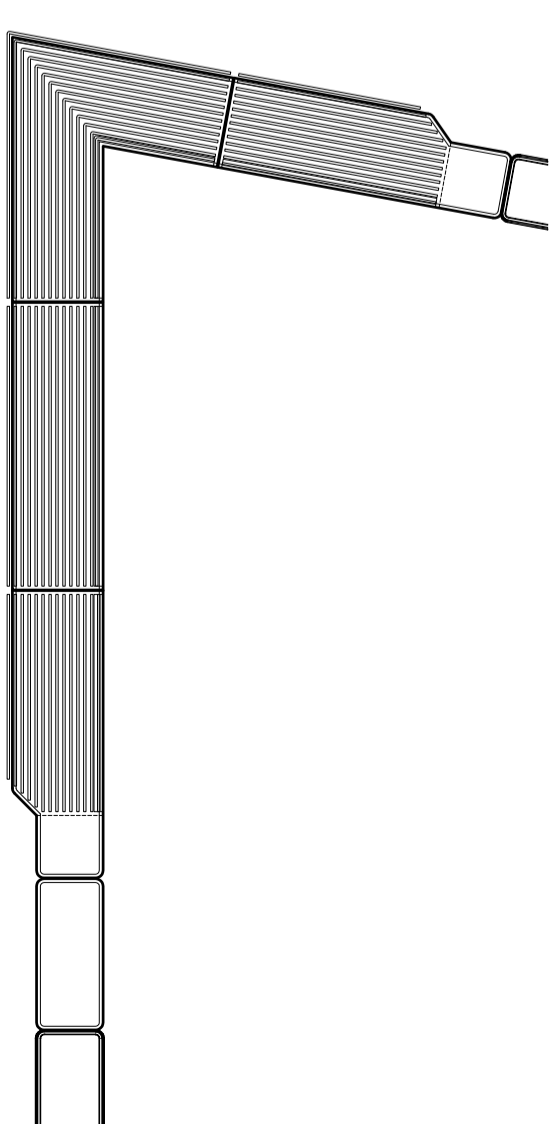

Example Seating



| | | |
|---|---|--|
| Project Title | South Shields Interchange Keppel Street / Fowler Street South Shields | |
| Client | Muse Developments / Nexus / STC | |
| Status | DESIGN | |
| Scale | As Shown | Drawing Size: A2 |
| Drawn By | HSP | Checked By: CAB |
| Date | 04/2015 | |
| Job-Dwg No | 12569B_060 | Rev: A |
| Drawing Title | Proposed Seating for Interchange | |
| Rev | Date | Description |
| A | 23/06/15 | Height of seating reduced, notes amended |
| HP | Rev By | CHK'd By |
| | | |
| <p> <input type="checkbox"/> THE HARRIS PARTNERSHIP WAKEFIELD 2 St. Johns North, Wakefield, WF1 3QA T: 01924 291 800 F: 01924 290 072 </p> <p> <input type="checkbox"/> THE HARRIS PARTNERSHIP MANCHESTER 7th Floor, Carvers Warehouse, 210C Dale Street, Manchester, M4 5BQ T: 0161 238 8855 F: 0161 244 5809 </p> <p> <input type="checkbox"/> THE HARRIS PARTNERSHIP MILTON KENNES Newcourt Park, MK1 9AA Newcourt Park, MK1 9AA T: 01908 211 977 F: 01908 211 722 </p> <p> <input type="checkbox"/> THE HARRIS PARTNERSHIP READING 101 London Road, Reading, RG1 5BY T: 0118 950 7700 F: 0118 956 8842 </p> | | |
| <p> THE HARRIS PARTNERSHIP ARCHITECTS www.harrispartnership.com </p> | | |