


Elevation 1 - South Elevation

1 : 100

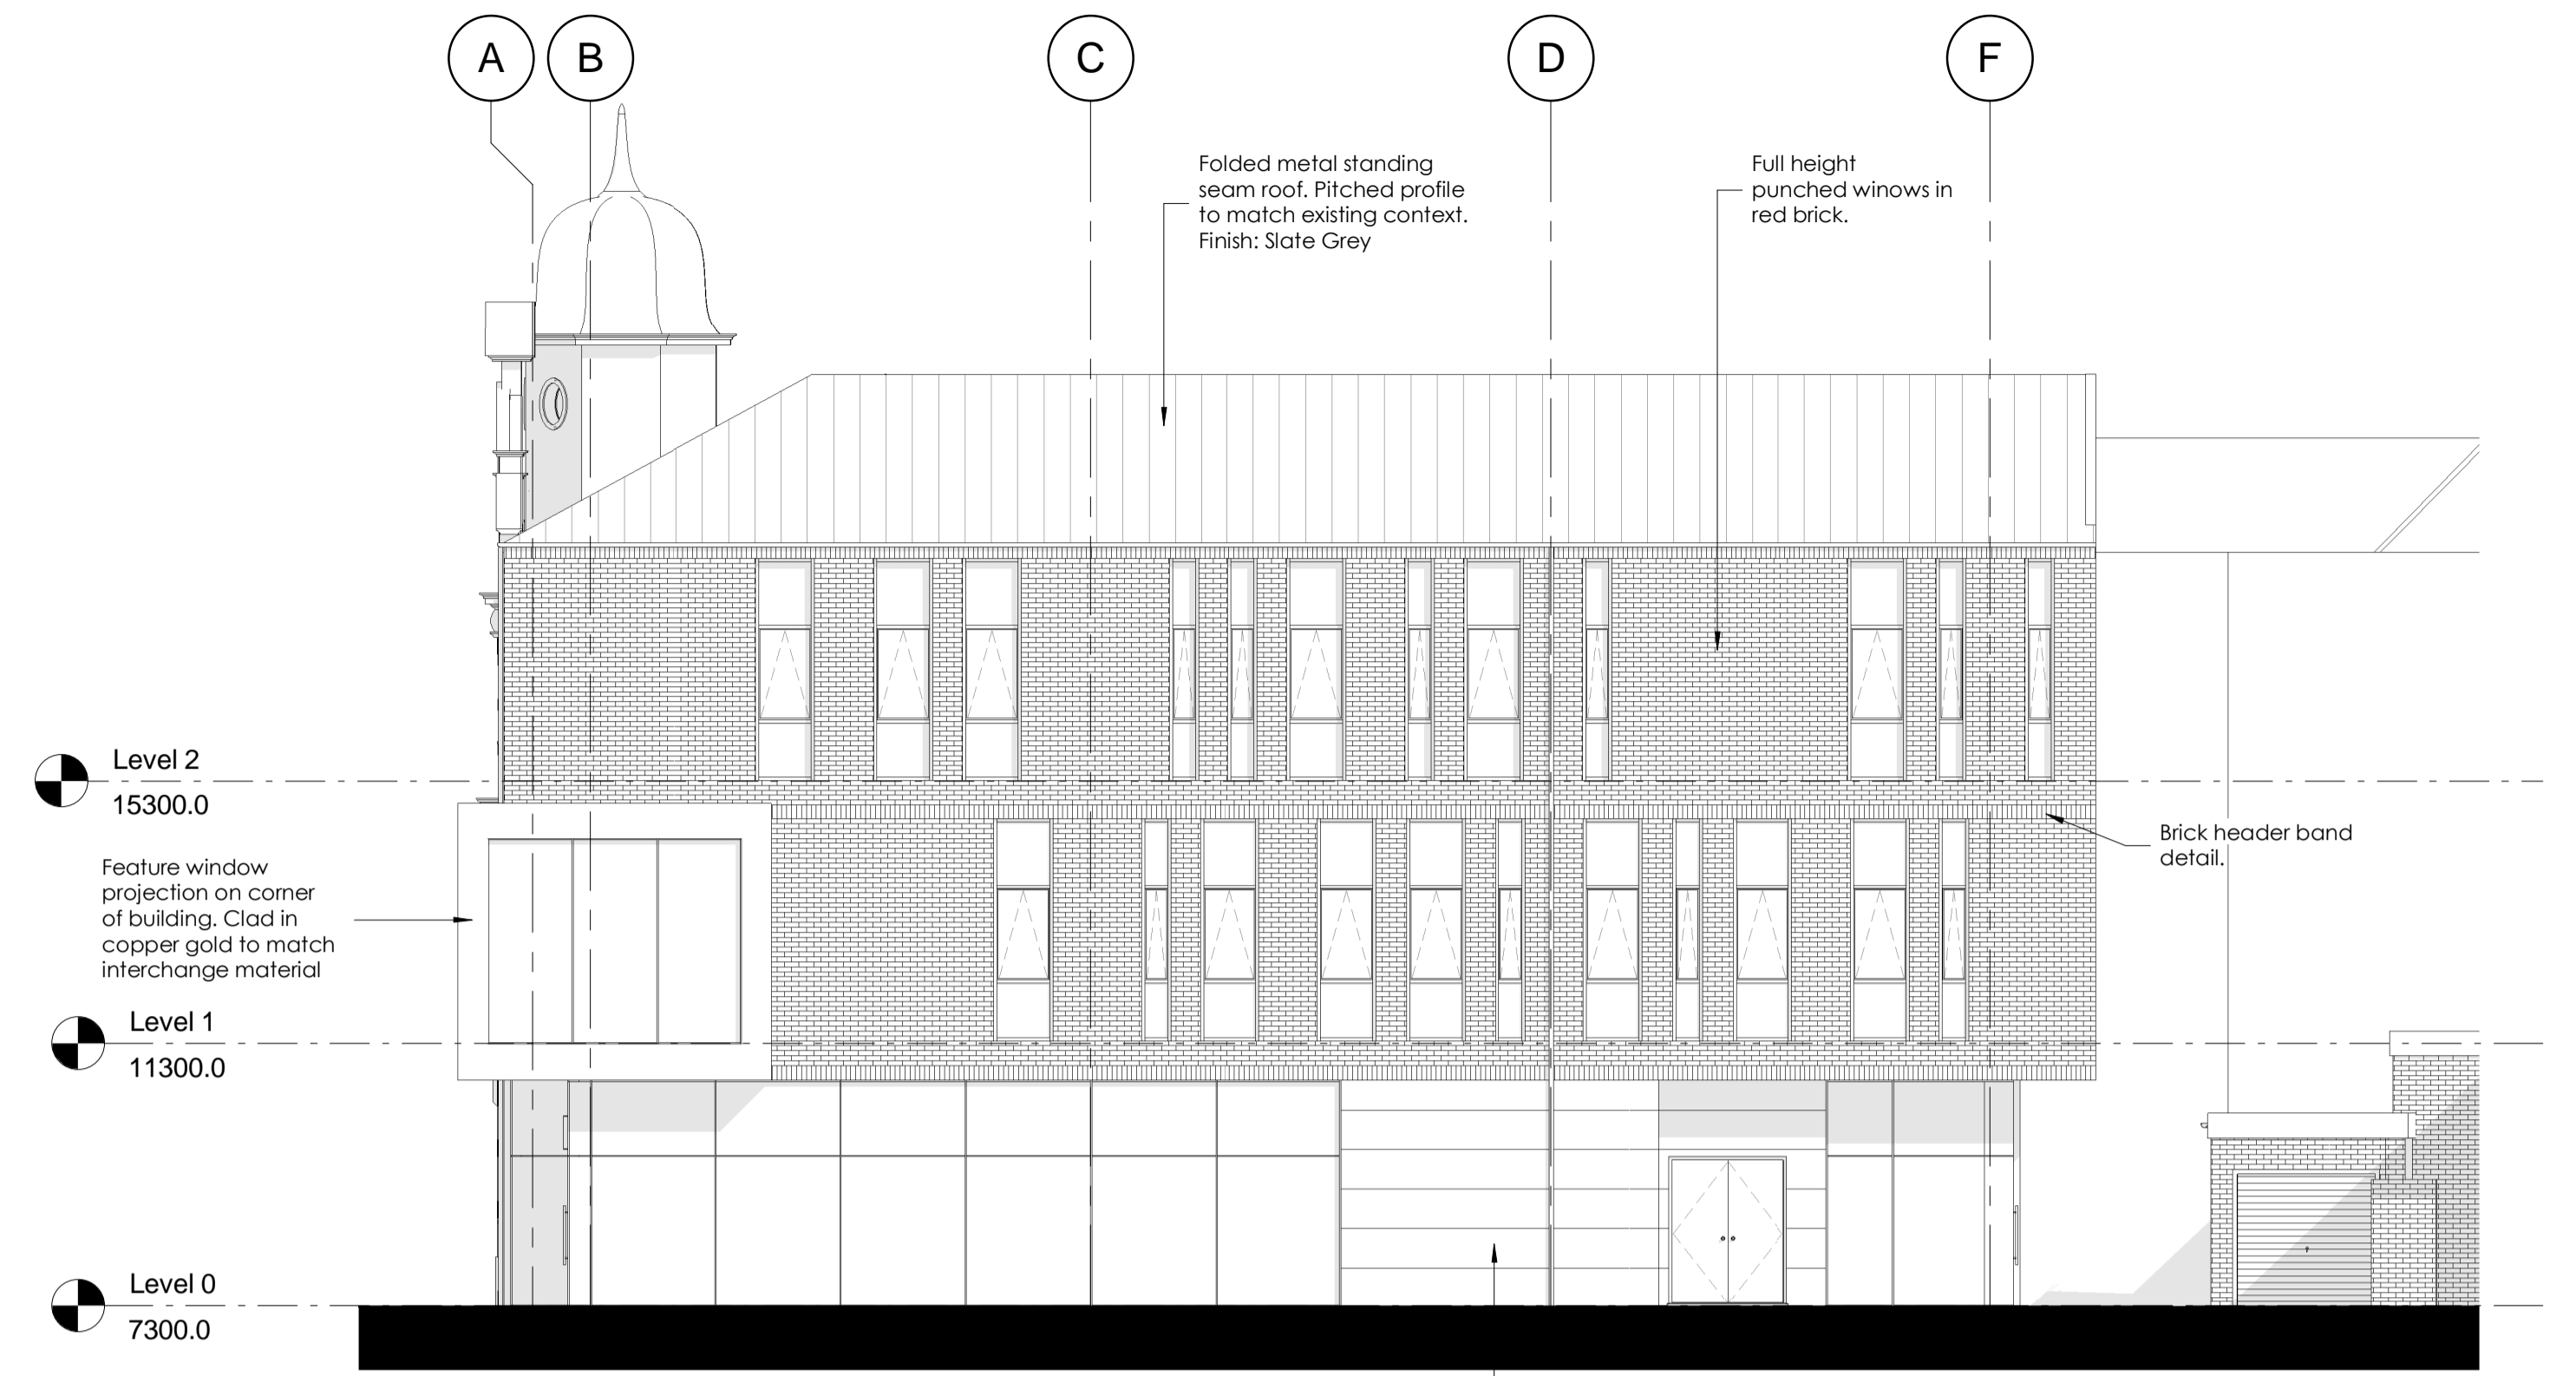

Elevation 2 West Elevation


1 : 100



Elevation 3 - North Elevation

1 : 100

Glazed tile cladding at ground floor. Colour: Slate Grey

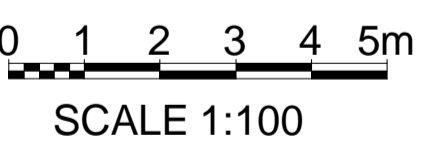

Rev	Date	Description	Rev By	Chk'd By
B	02.07.2015	Annotation added	AJM	CB
A	14.05.2015	Updated to reflect latest proposed site layout	PS	CB

Project Title	Interchange and Retail Development South Shield 365 Keppel Street / Fowler Street South Shields Town Centre		
Client	Muse Developments / STC		
Status	Design		
Scale	1 : 100	Drawing Size	A1
Drawn By	PS	Checked By	CB
Date	05.2015		
Job-Dwg No	12569B - (00)004	Rev	B
<p>THE HARRIS PARTNERSHIP WAKEFIELD 2 St. Johns North, Wakefield, WF1 3QA t. 01924 291 800 f. 01924 290 072</p> <p>THE HARRIS PARTNERSHIP MANCHESTER 2nd Floor, Corners Workshops, 77 Dale Street, Manchester, M1 2HG t. 0161 238 8555 f. 0161 244 9809</p> <p>THE HARRIS PARTNERSHIP MELTON KEYNES The Old Rectory, 79 High Street Newport Pagnell, MK16 8AB t. 01908 211 577 f. 01908 211 722</p> <p>THE HARRIS PARTNERSHIP READING 101 London Road, Reading, RG1 5BY t. 0118 950 7700 f. 0118 956 8642</p>			

This drawing's copyright and may not be reproduced in whole or part without written authority. Do not scale off this drawing.