

FITZARCHITECTS

THE PLACE - ATHENAEUM STREET
 SUNDERLAND - SR1 1QX
 T +44 (0)191 563 7025 F +44 (0)191 510 1746
 WWW.FITZARCHITECTS.CO.UK
 OFFICE@FITZARCHITECTS.CO.UK

CLIENT
 ELLIOTT

PROJECT
 3 ST VINCENTS STREET
 SOUTH SHIELDS


STAGE
 PLANNING

DRAWING
 EXISTING AND PROPOSED ROOF PLANS


PROJECT NUMBER -	SCALES 1:100 @ A3
---------------------	----------------------

DRAWING NUMBER AL (00) 0040	DATE 15 JULY 2015
--------------------------------	----------------------


DRAWN BY CRF	CHECKED BY
-----------------	------------

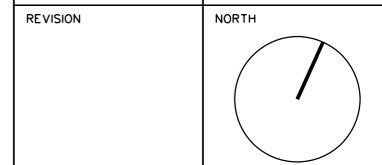

REVISION	DATE AND DESCRIPTION

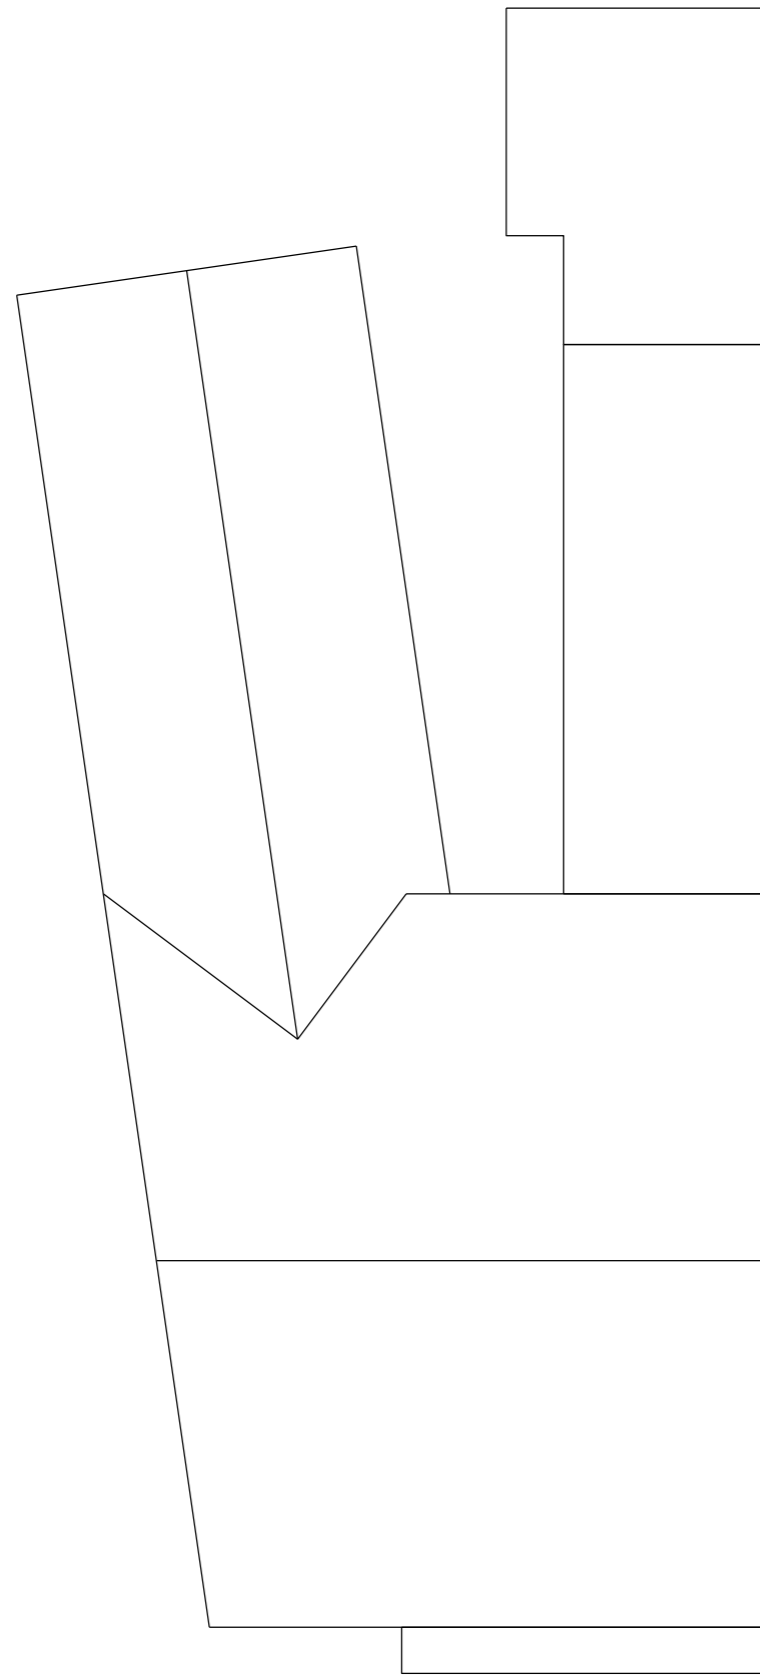

EXISTING ROOF PLAN

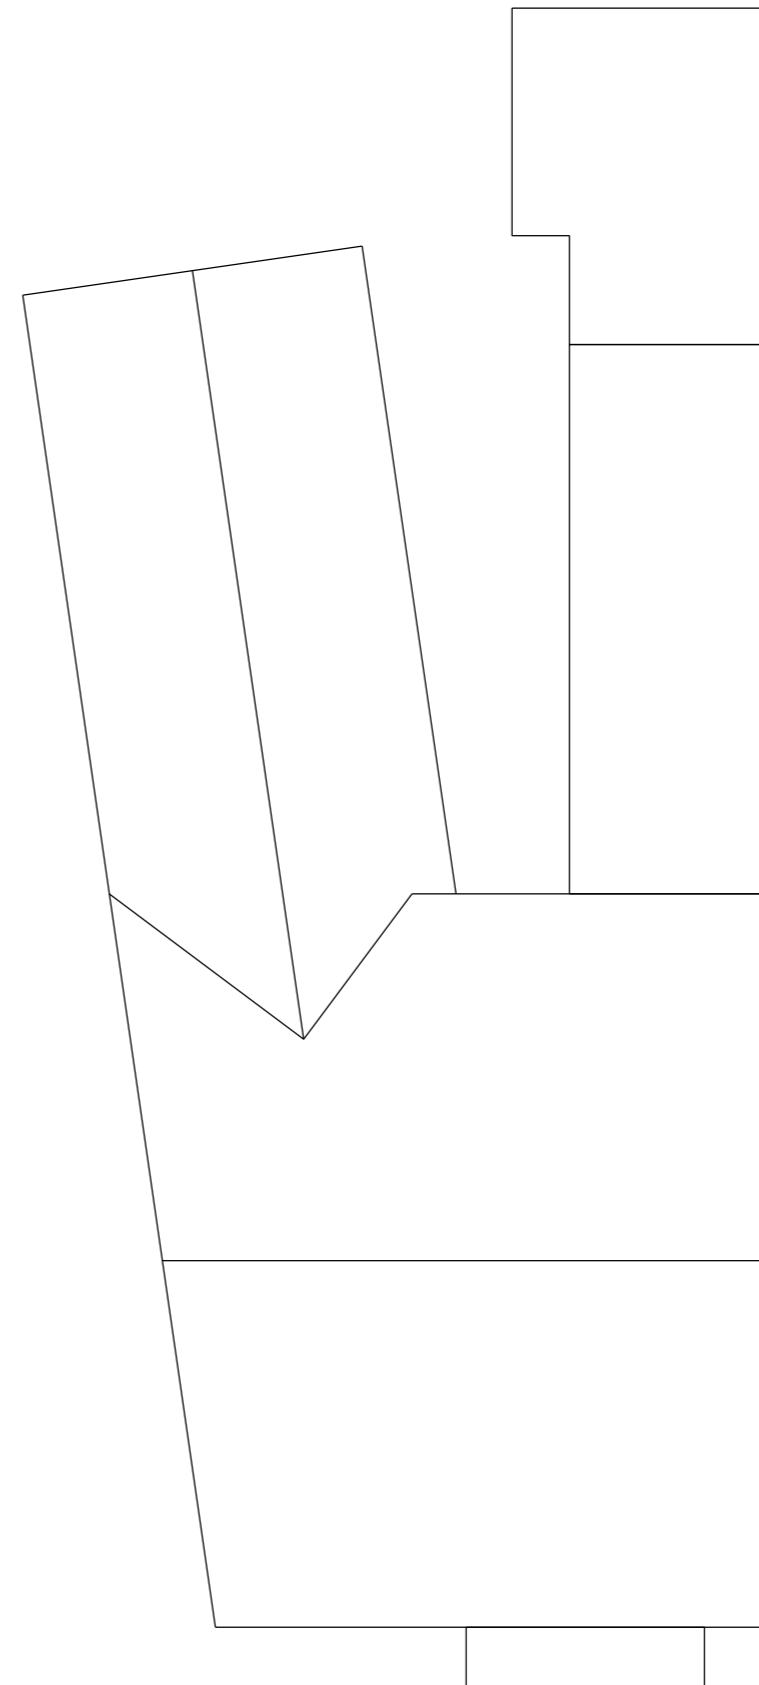

PROPOSED ROOF PLAN

COPYRIGHT OF FITZ ARCHITECTS LIMITED
 NOT TO BE SCALED - ALL DIMENSIONS TO BE CHECKED ON SITE

