

THE PLACE - ATHENAEUM STREET
 SUNDERLAND - SR1 1QX
 T +44 (0)191 563 7025 F +44 (0)191 510 1746
 WWW.FITZARCHITECTS.CO.UK
 OFFICE@FITZARCHITECTS.CO.UK

CLIENT
 ELLIOTT

PROJECT
 3 ST VINCENTS STREET
 SOUTH SHIELDS

STAGE
 PLANNING


DRAWING
 EXISTING PLAN LEVEL 00

PROJECT NUMBER - SCALES 1:100 @ A3


DRAWING NUMBER AL (00) 0020 DATE 15 JULY 2015

DRAWN BY CRF CHECKED BY

REVISION NORTH




REVISION	DATE AND DESCRIPTION

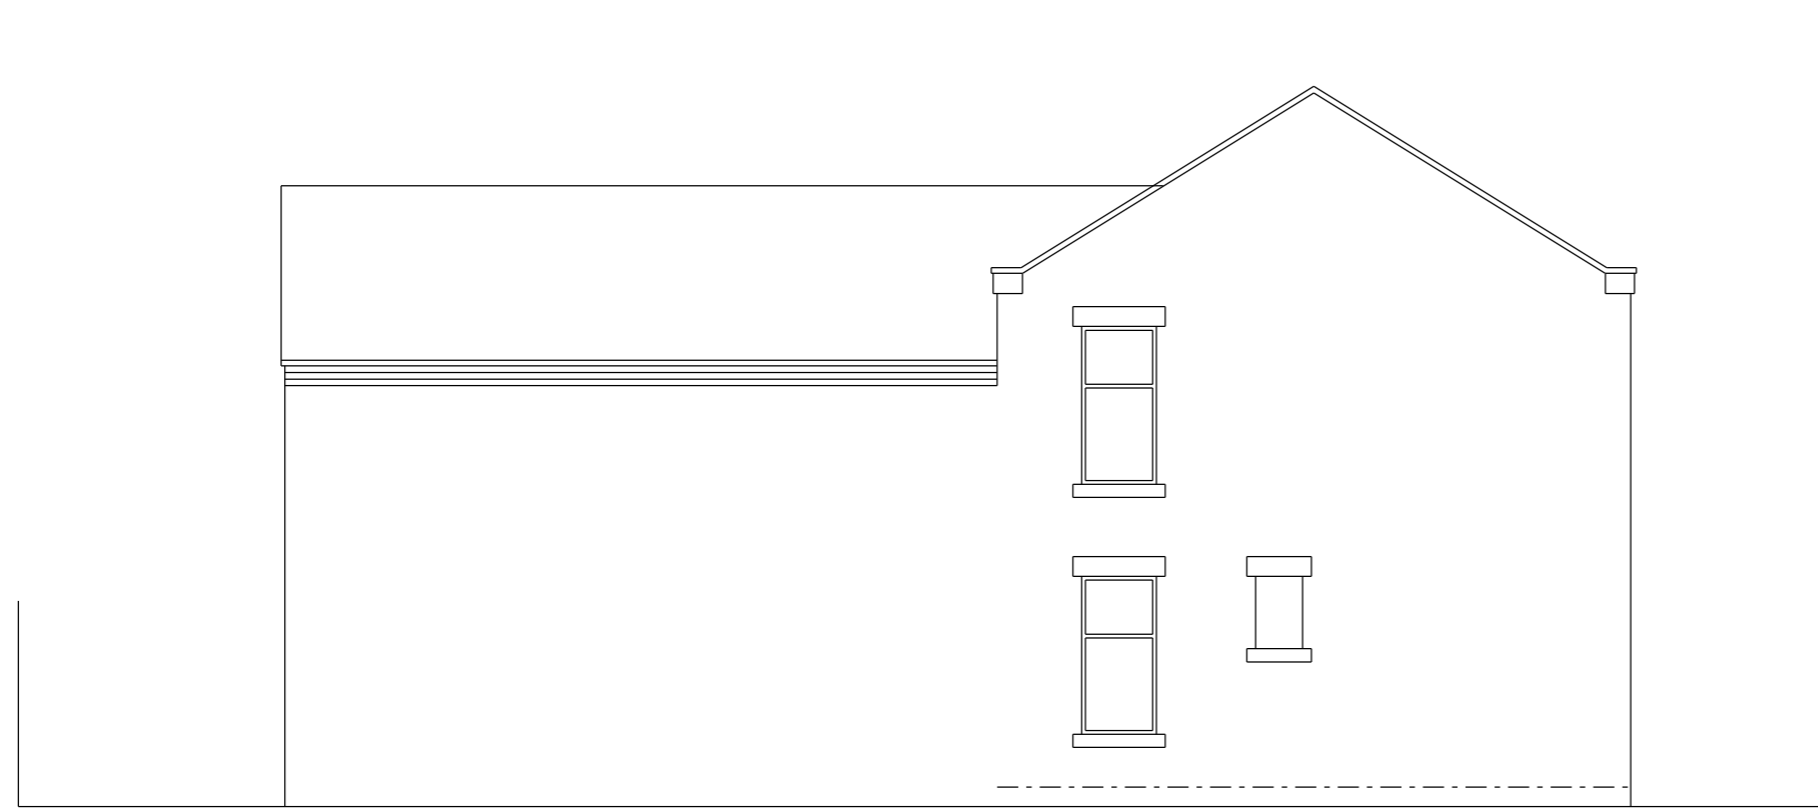

EXISTING SIDE ELEVATION



EXISTING FRONT ELEVATION

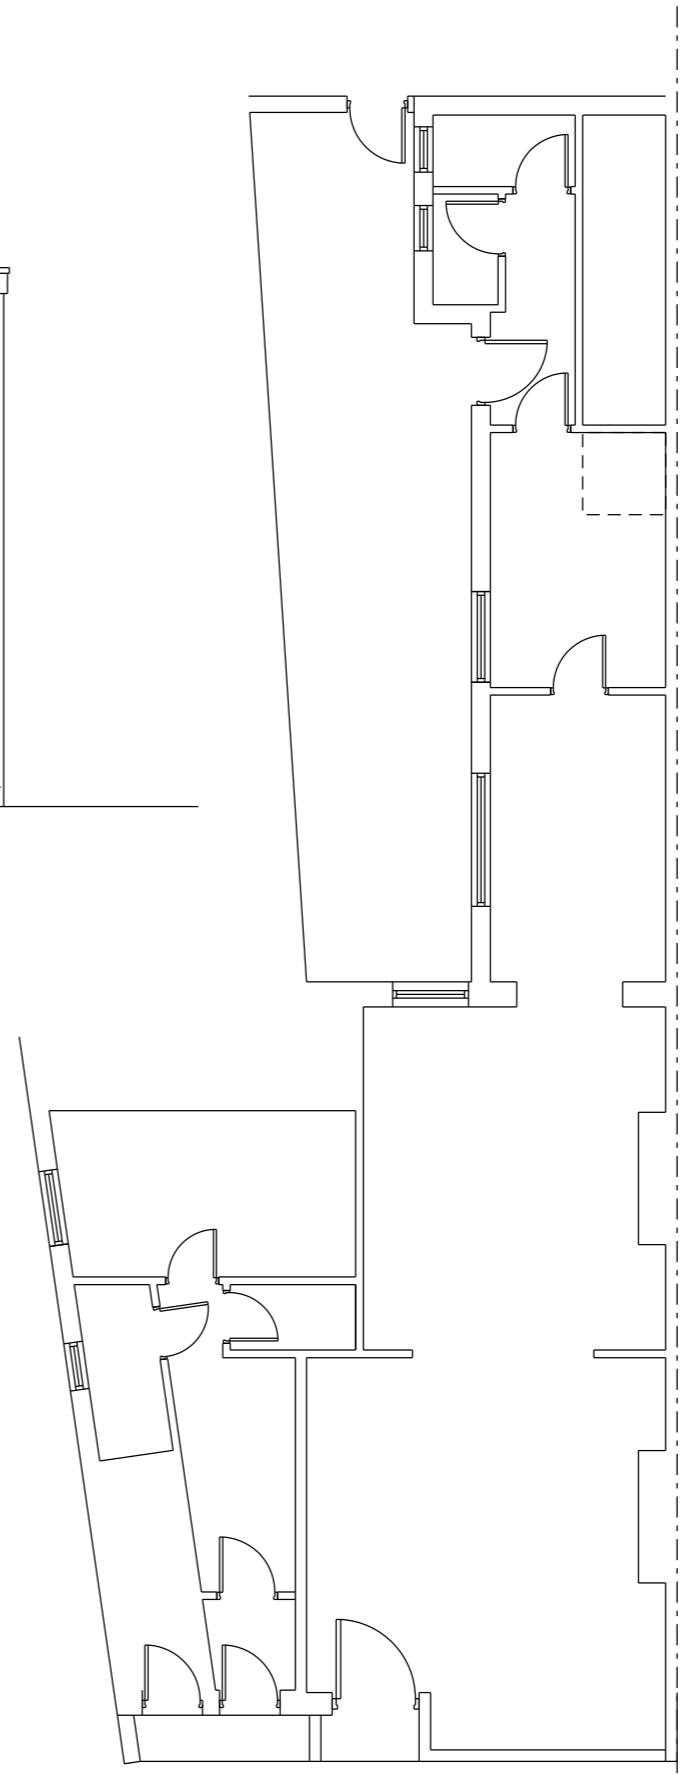

EXISTING PLAN