


PRE-EXISTING FRONT ELEVATION
Scale 1:50

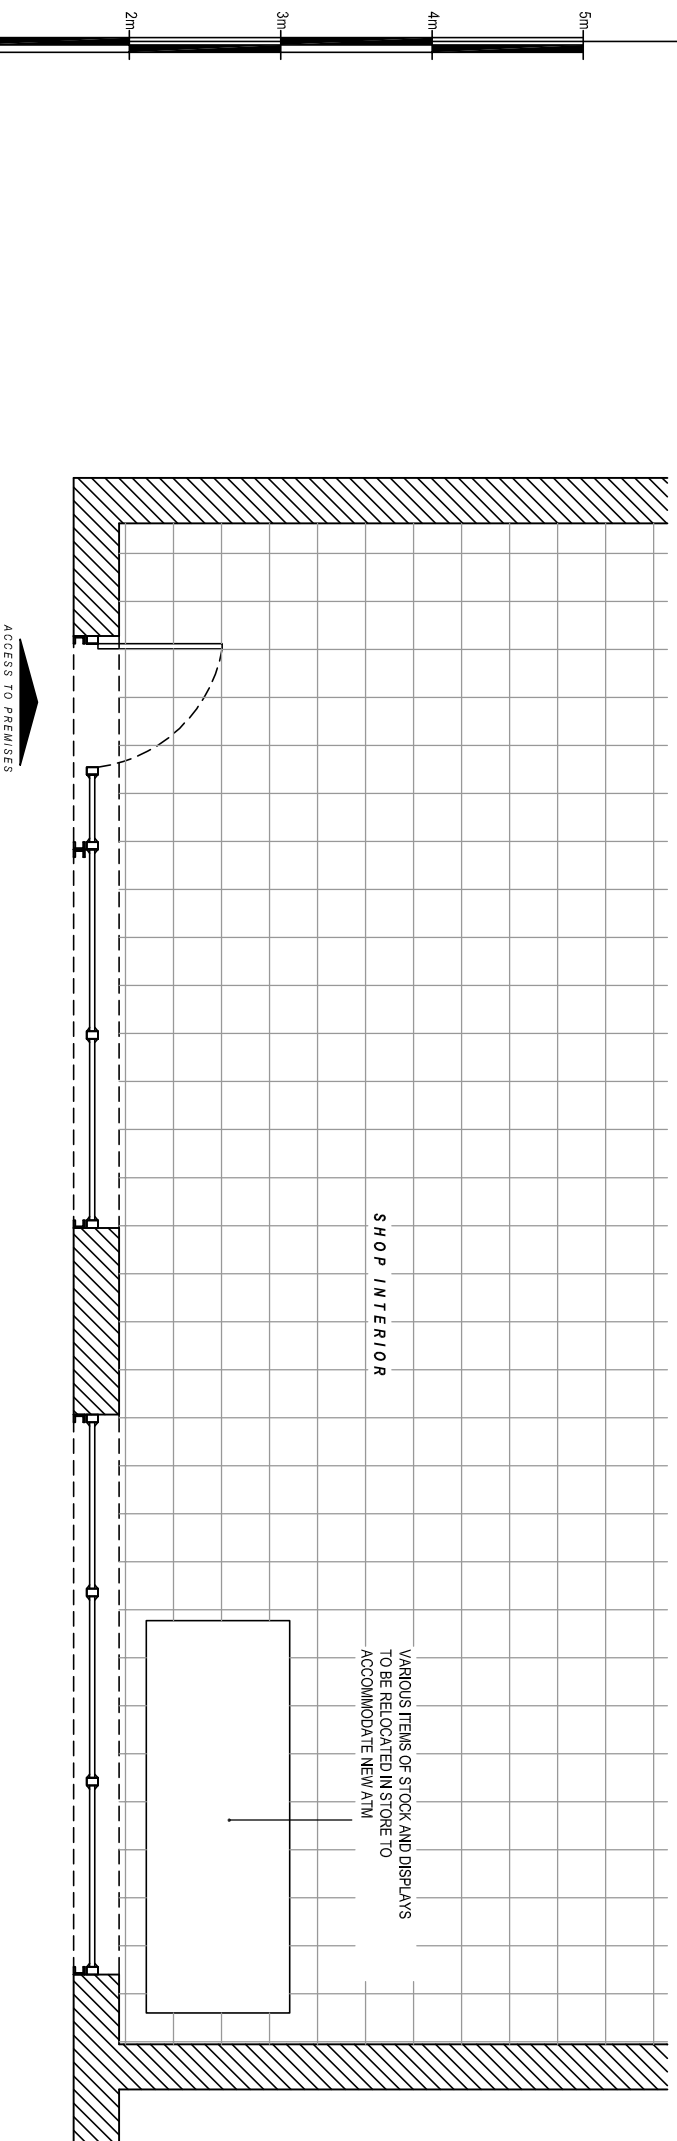

PRE-EXISTING PART PLAN
Scale 1:50

Date: _____ Comments: _____ By: _____

GENERAL NOTES:

1) All dimensions in millimeters unless otherwise stated.

Site:
ATKAR CONVENIENCE

9 Chichester Road,
South Shields,
NE33 4AA

Drawing Title:
Pre-Existing Elevation and Plan

Ref:	Date:	Rev:
NM-2016-07-41-1	14.07.15	
Scale:	Paper:	Date Rev:
1:50	A3	