


310741 / 15 HFUL

SOUTH TYNESIDE COUNCIL  
22 JUL 2015  
AREA PLANNING

New Fence - East Elevation



Scale 1:100

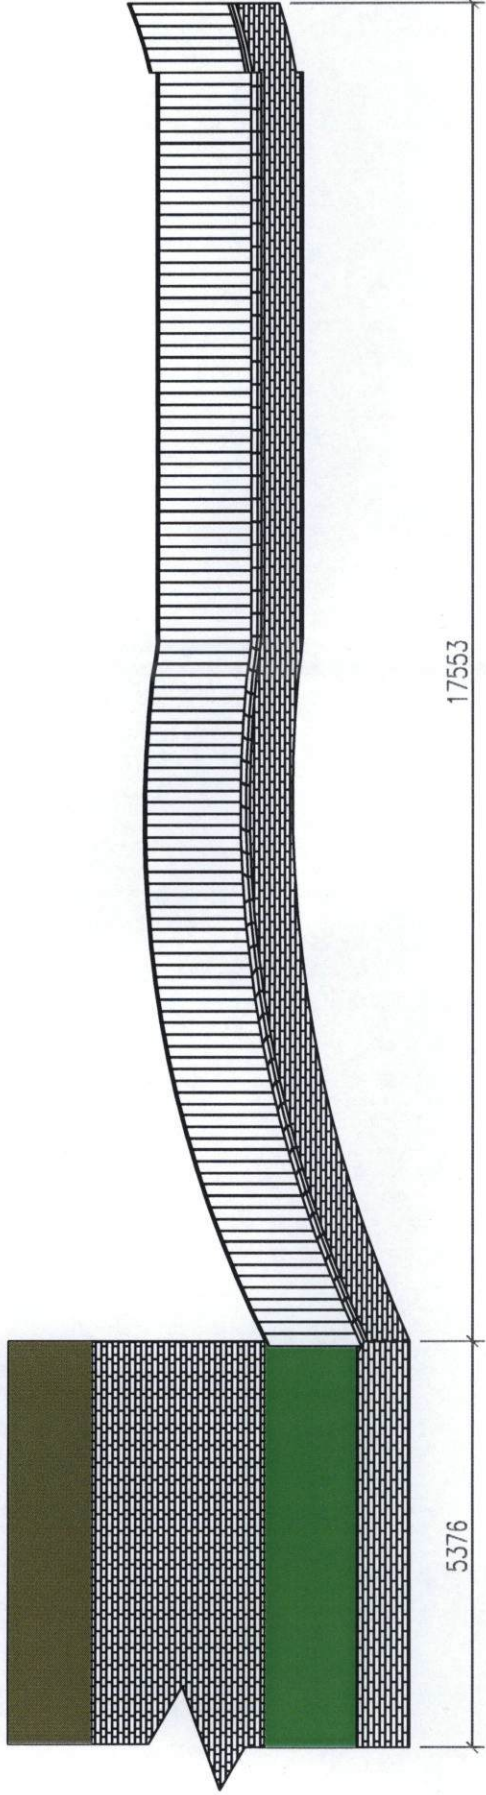

Lawned Area



New Fence - North Elevation

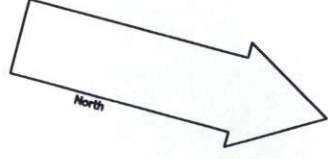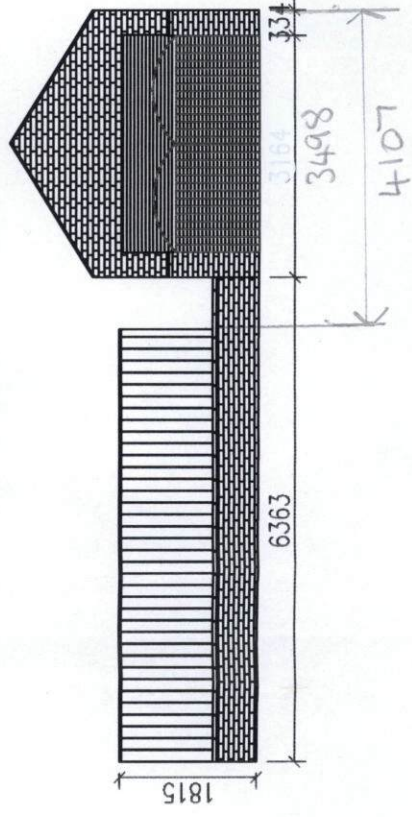

SOUTH TYNESIDE COUNCIL  
22 JUL 2015  
AREA PLANNING