

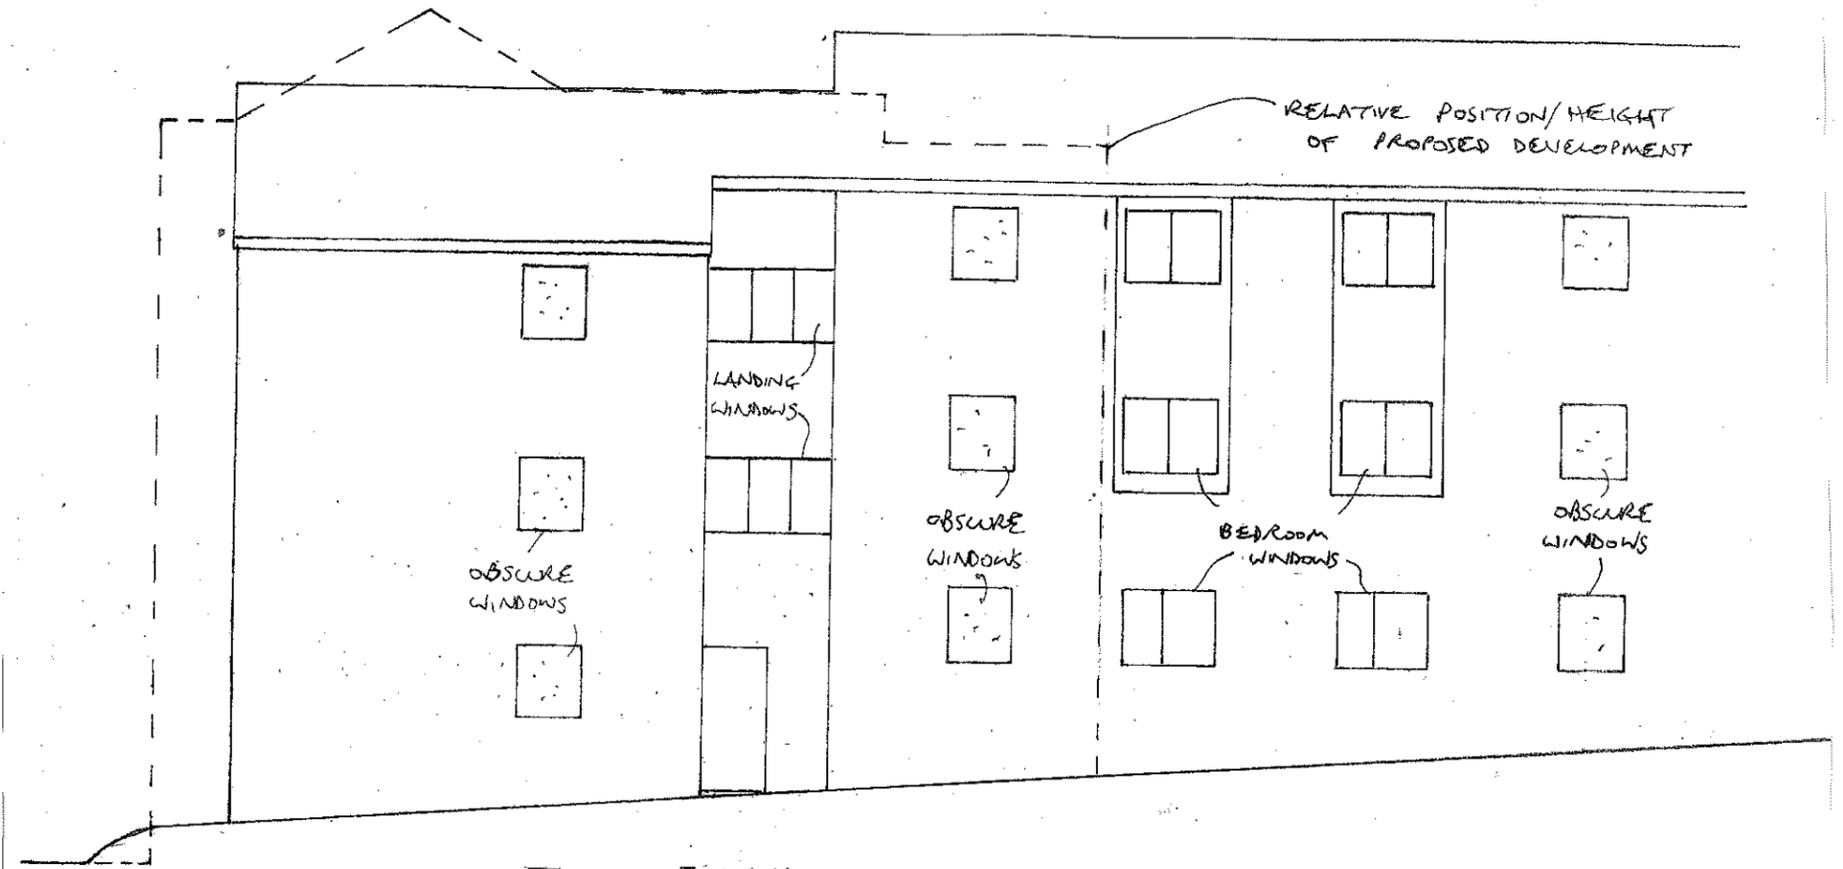


PROPOSED 2ND FLOOR 1:100

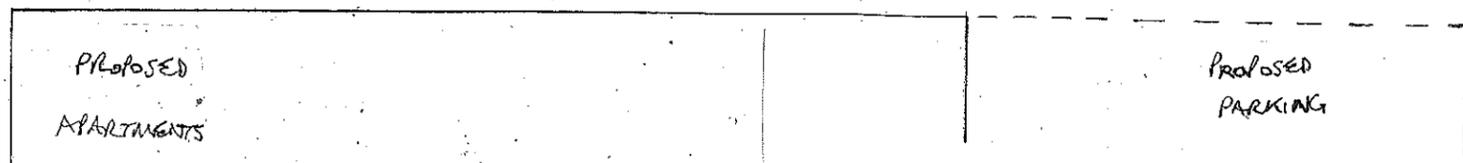

EXISTING ELEVATION TO GUILLIAMOT HOUSE 1:100

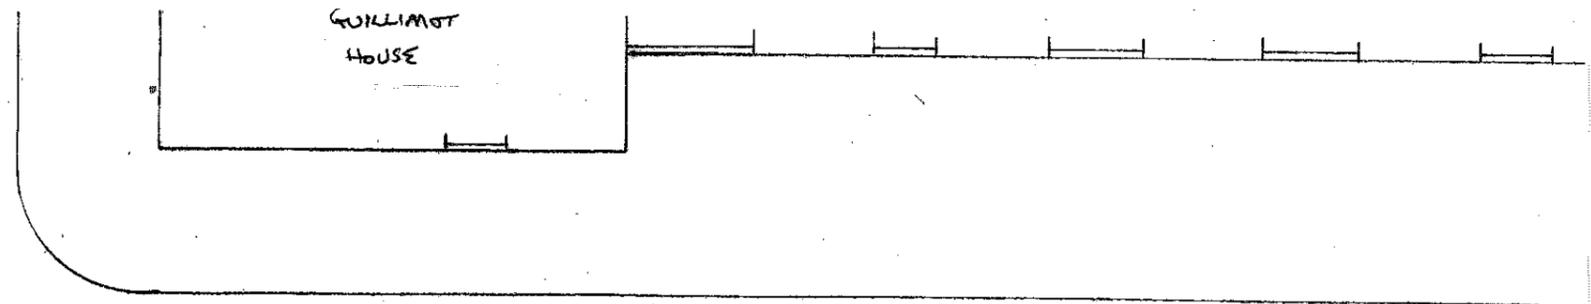

SITE PLAN 1:100

PROPOSED APARTMENTS, 100-101 GREENS PLACE, S. SHIELDS
FOR MR. PULLEN
DRG NO 3

REV. A - FLR. PLAN/H.TS. - 1/10/15 C - DITTO 29/11/15
B - DITTO - 8/11/15