


-EXISTING FRONT ELEVATION-



-PROPOSED FRONT ELEVATION-



-EXISTING REAR ELEVATION-

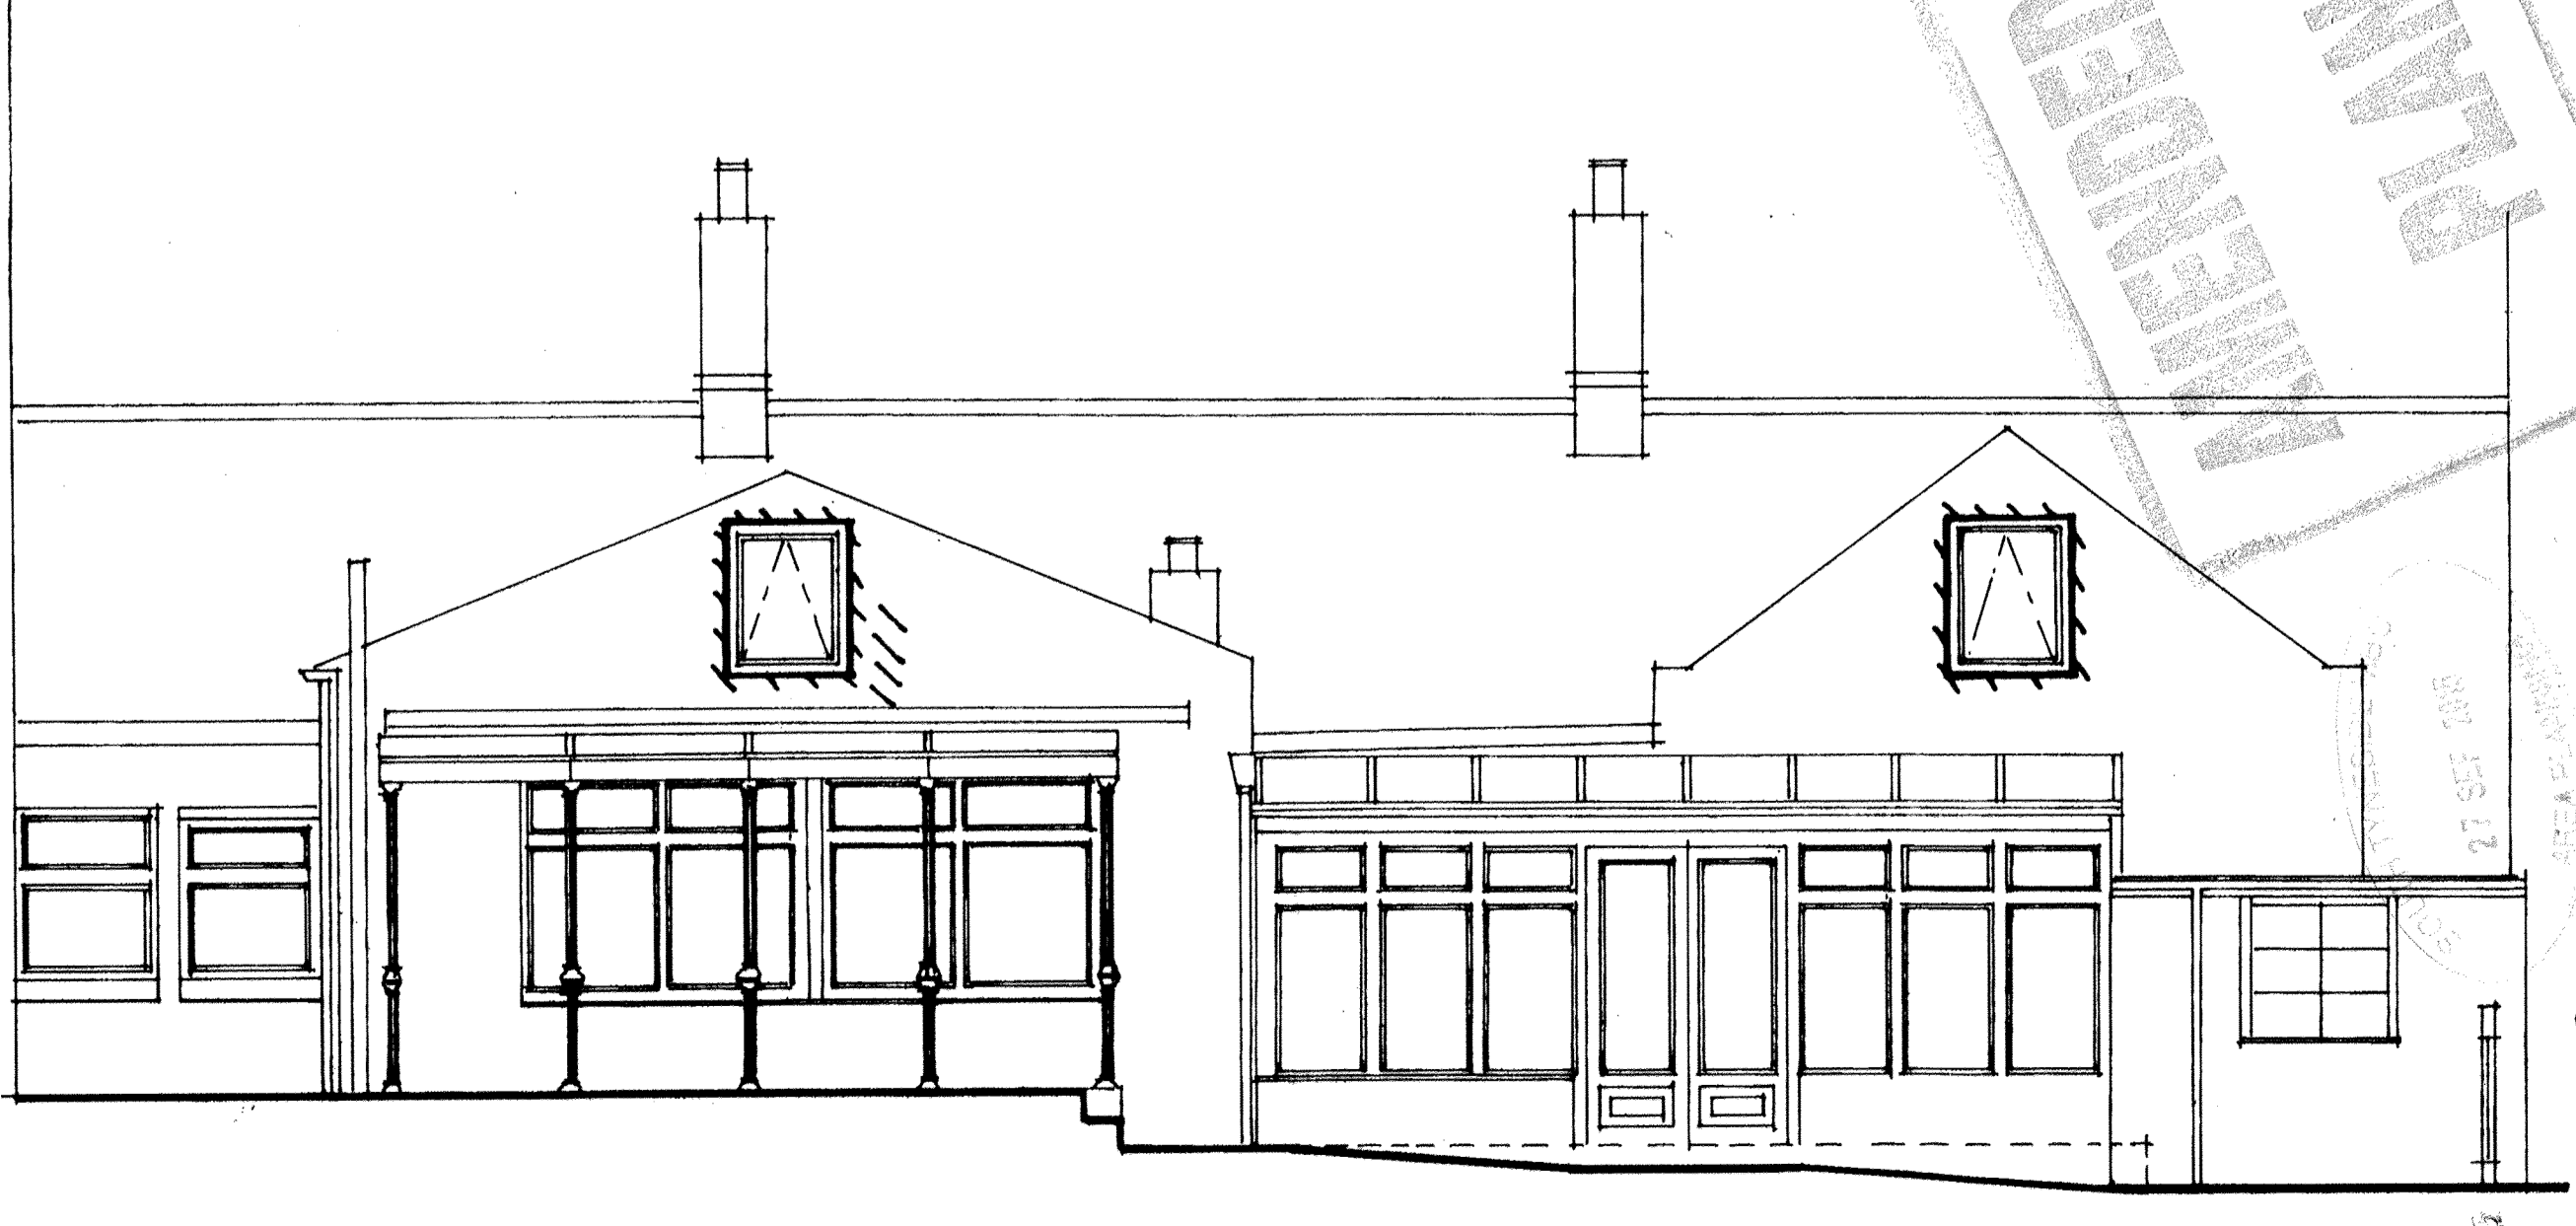

-PROPOSED REAR ELEVATION-

APPROVED  
PLAN

PROPOSED ALTERATIONS TO 38, FRONT STREET, WHITBURN, SOUTH TYNESIDE SRG 7 JF FOR MRS J. M'GOUGH SCALE 1:50  
 DRG N: 15/38/FSW 2 REV 'A'  
 REV A 28/9/15 : DOORS 3 & 5 FITTED WITH GLAZING PANELS  
 FIXED CLOSED & WITH INTERNAL SECONDARY  
 GLAZING.